



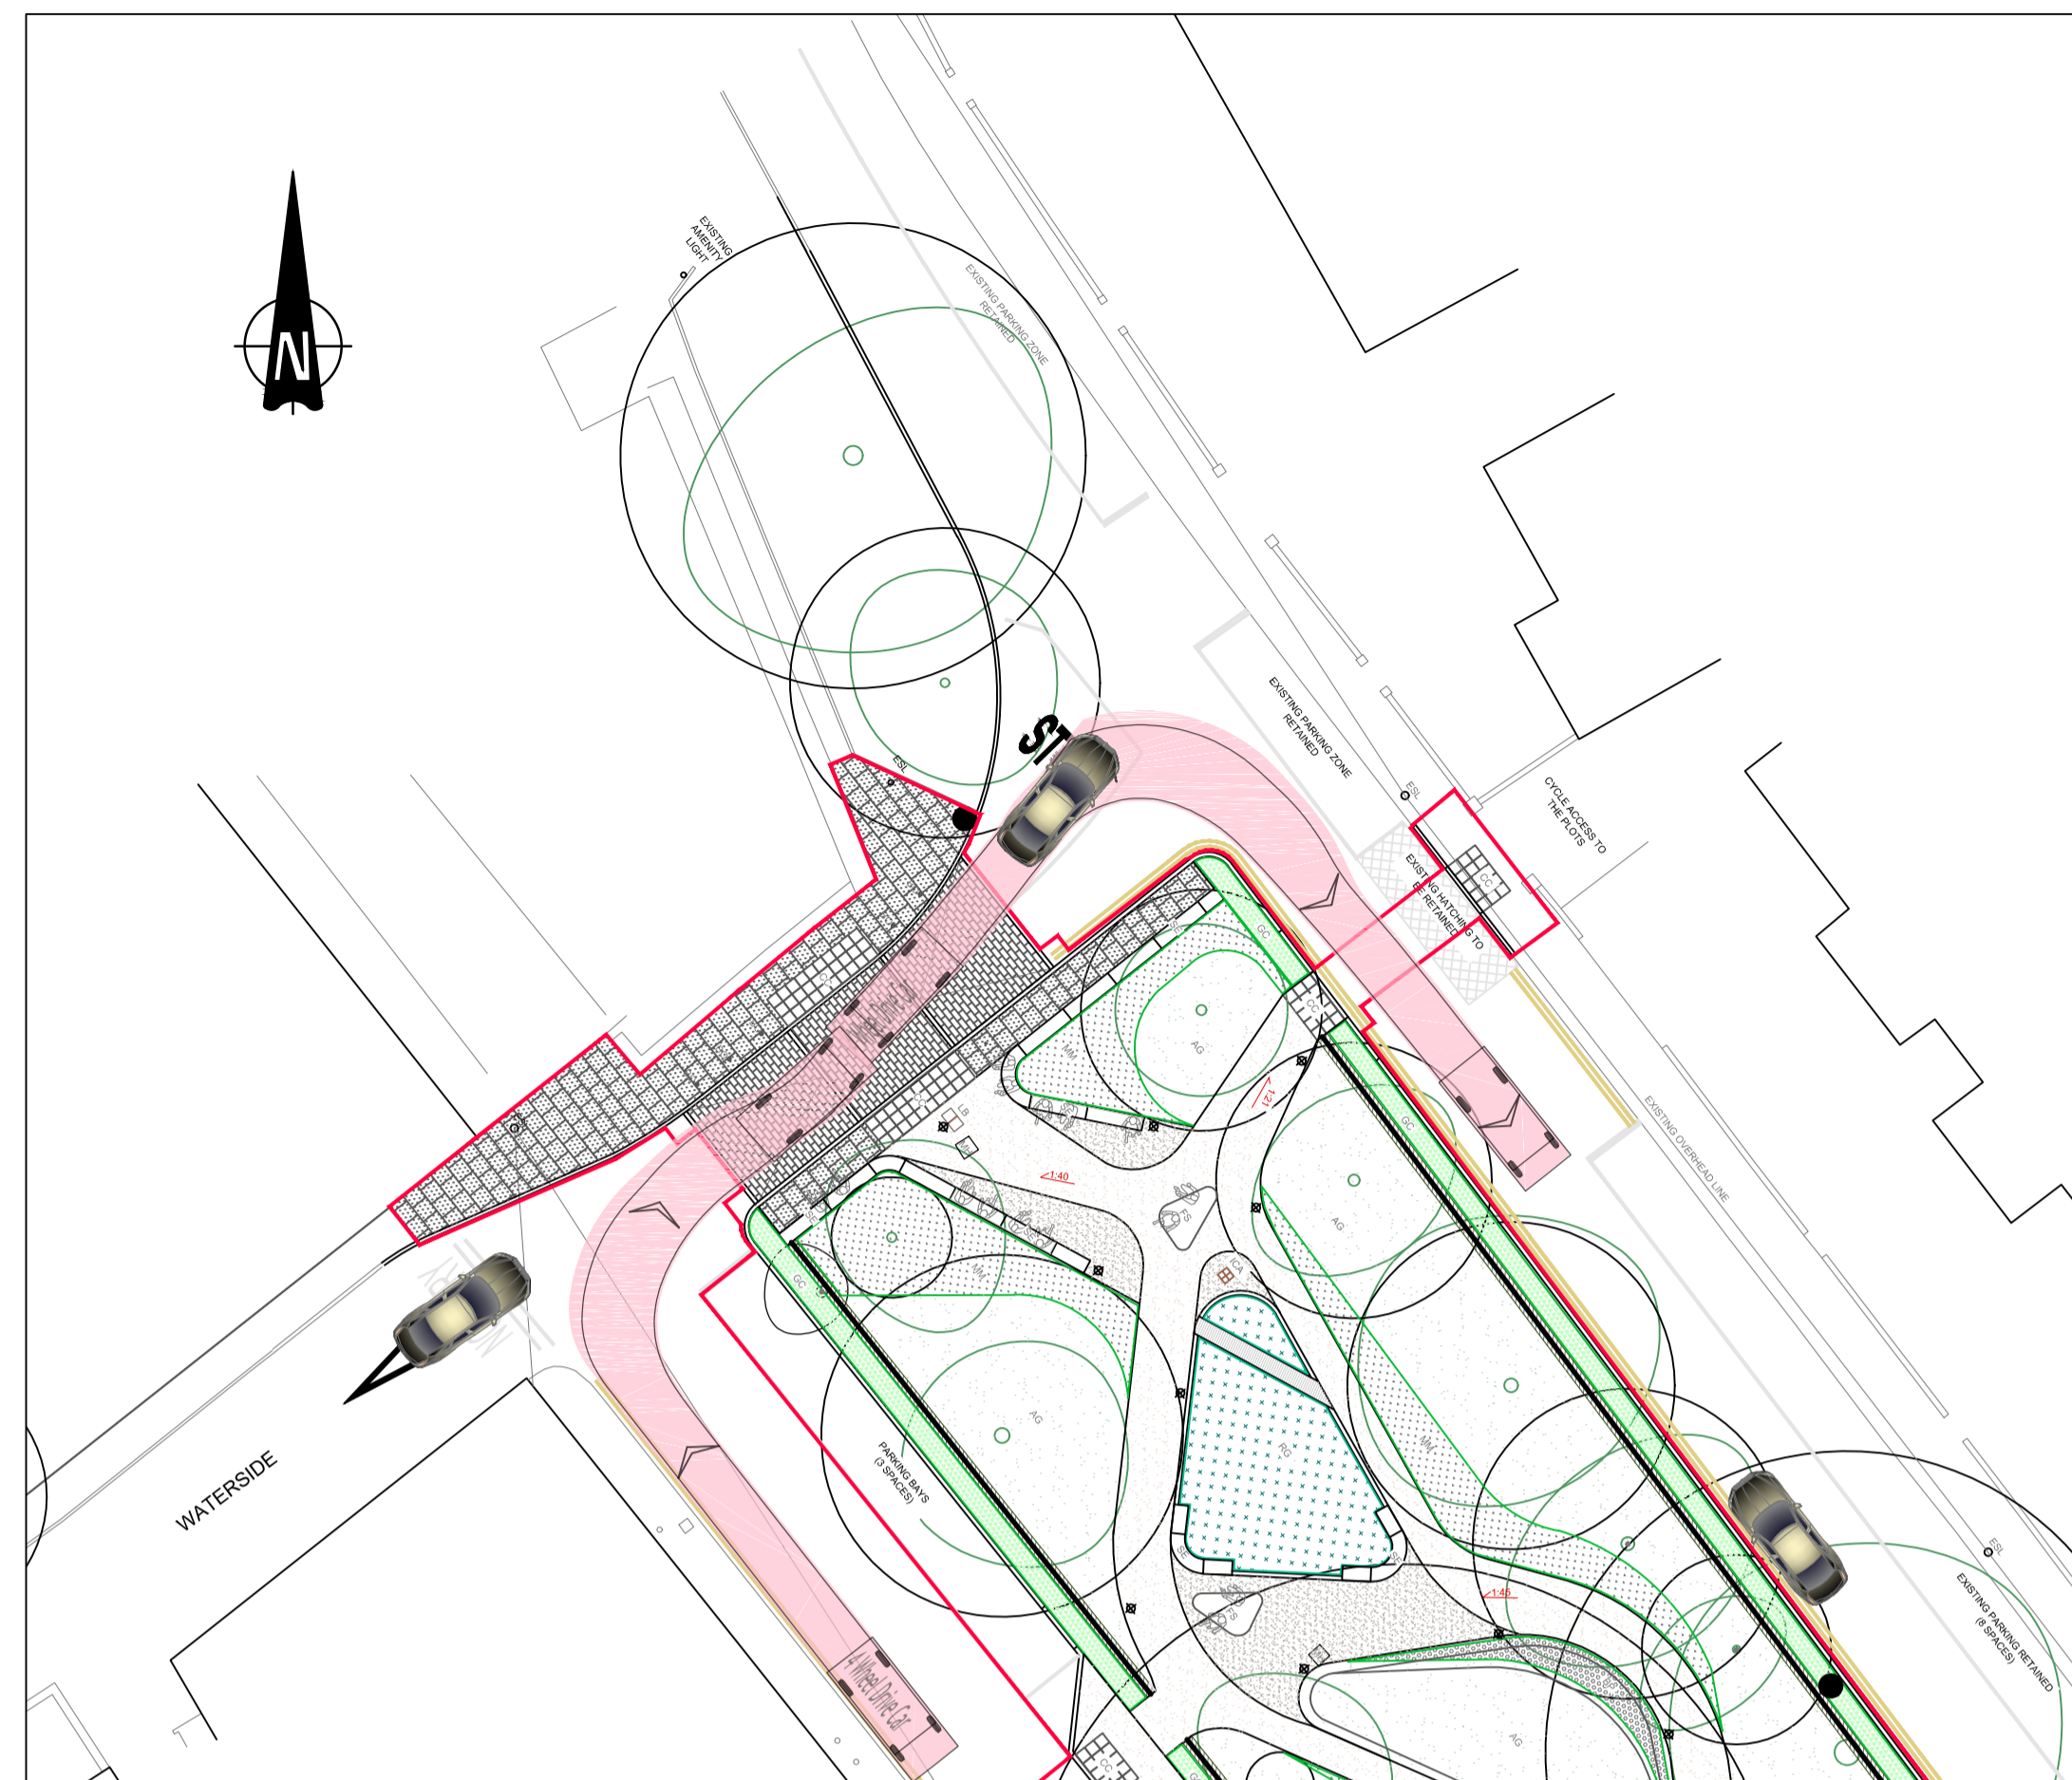

DETAIL 1
SCALE 1:250

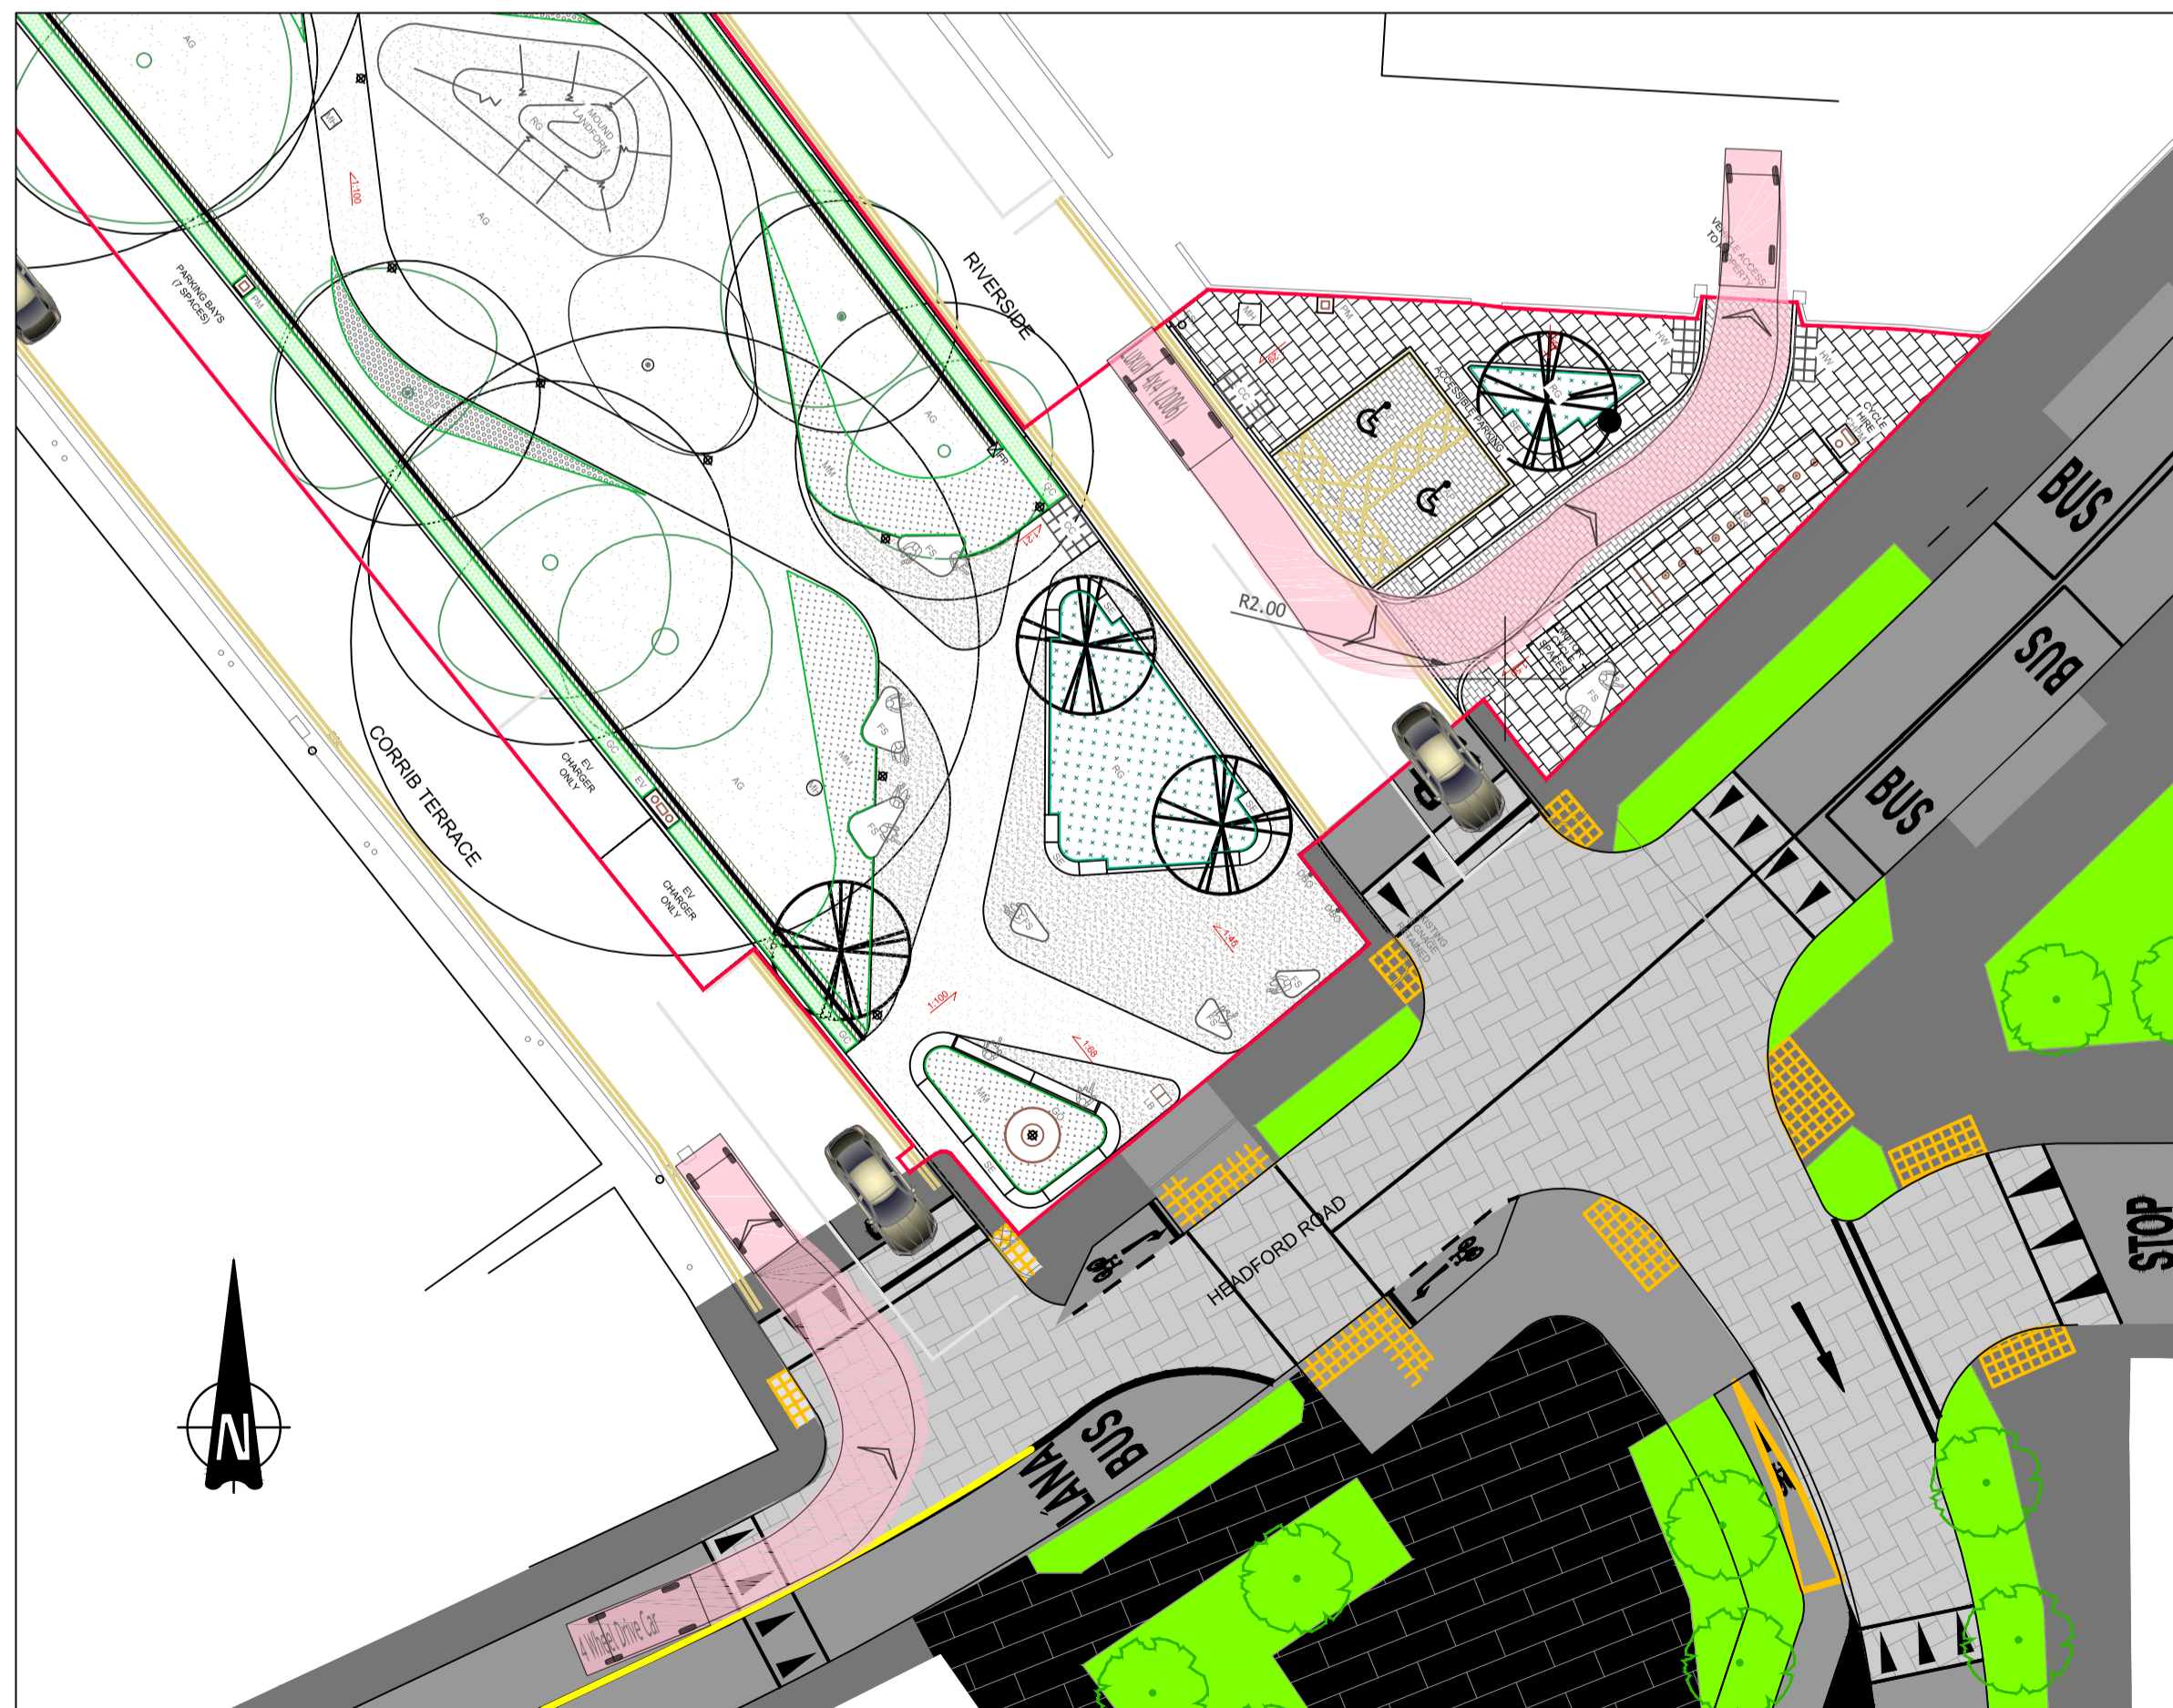

DETAIL 2
SCALE 1:250



DETAIL 3
SCALE 1:250



DETAIL 4
SCALE 1:250


LEGEND

SITE BOUNDARY

AUTOTRACK LEGEND

VEHICLE MOVING FORWARD

VEHICLE IN REVERSE

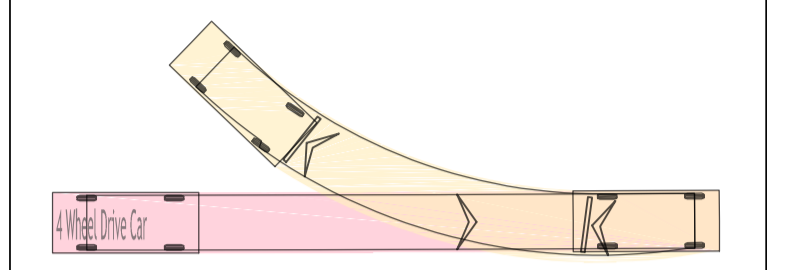

4 Wheel Drive Car
Overall Length 4.905m
Overall Width 2.009m
Overall Body Height 1.875m
Min Body Group Height 0.267m
Max Track Width 1.817m
Lock-to-lock time 4.005
Curb to Curb Turning Radius 5.725m

DESIGN VEHICLE - DETAIL 1
NOT TO SCALE

© PUNCH Consulting Engineers
This drawing and any design hereon is the copyright of the Consultants and must not be reproduced without their written consent.
All drawings remain the property of the Consultants.
Figured dimension only to be taken from this drawing.
Consultants to be informed immediately of any discrepancies before work proceeds.



NSAI Certified

Rev	Amendment	By	Date	Rev	Amendment	By	Date
C01	ISSUED FOR PLANNING		2024-09-20				

Rev	Amendment	By	Date	Client:

PUNCH
consulting engineers
Dublin | Limerick | Cork | Galway | Glasgow

97 Henry Street, Limerick, V94 YC2H
t +353 61 221 200 | w punchconsulting.com

Project: WOODQUAY PARK ENHANCEMENT			
Title: 4x4 VEHICLE SWEEP PATH ANALYSIS			
Drawn: P.J. Mulcahy	Date drawn: 2024-08-07	Technician Check: P.J. Mulcahy	Engineer Check: Padraig Troy
Project No: 231101	Model Ref: 231101-PUNCH-01-XX-M2-C-0603	Drawing Status: A0 (Planning)	Approved: Aiden O'Donoghue
Scale @ A1: As Shown	Document No: 231101-PUNCH-01-XX-DR-C-0603	Revision No: C01	

Taitte Éireann Licence No. CYAL50378050
© Taitte Éireann - Surveying.