


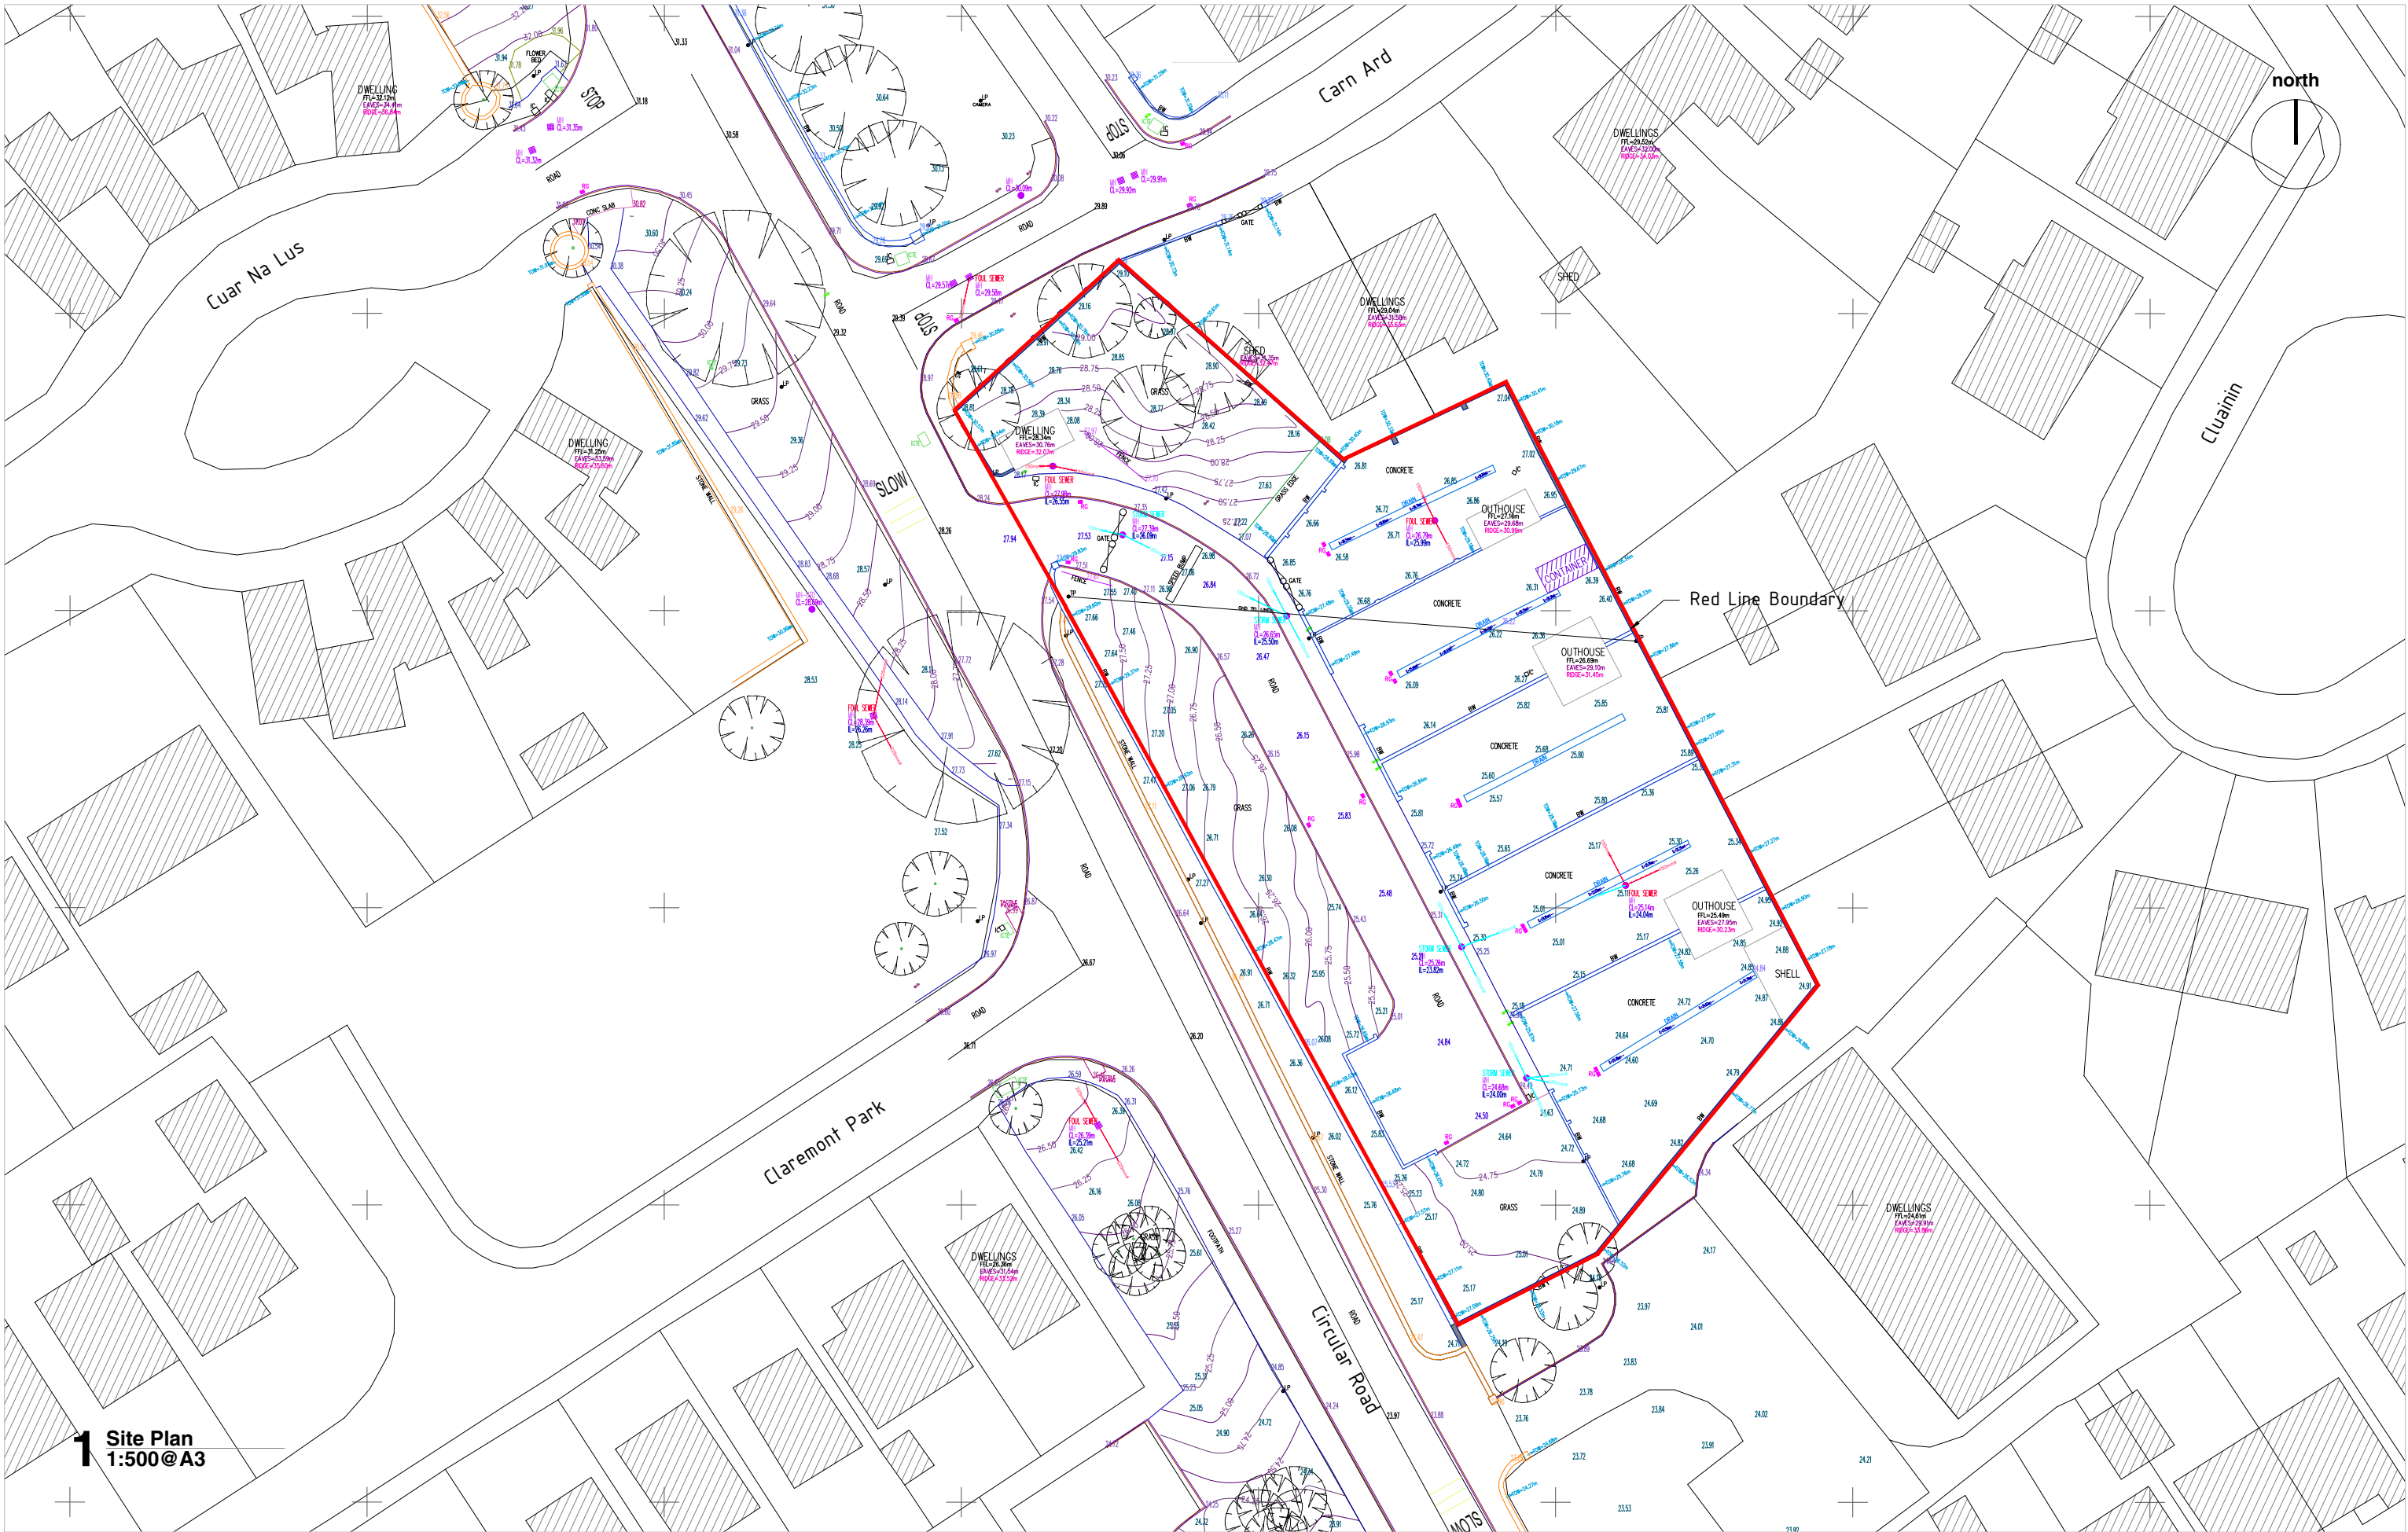

1 Site Plan
1:500@A3