




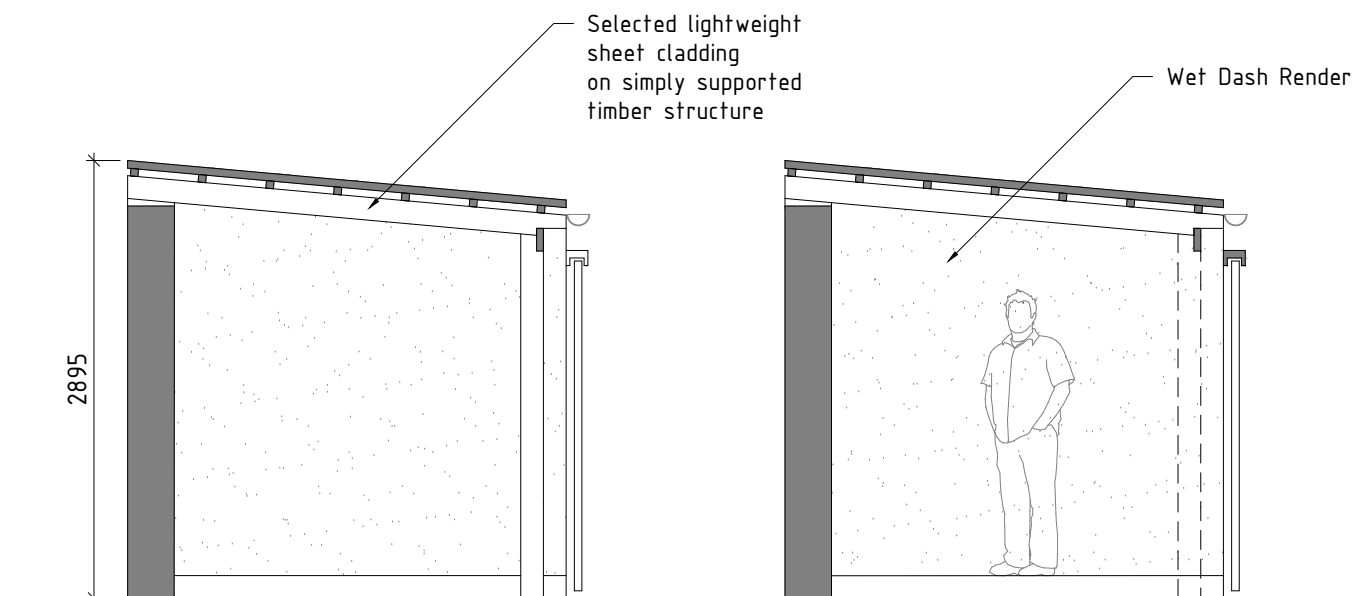


2 Shed - Typical Section A-A
1:50@A3


3 Shed - Section B-B
1:50@A3

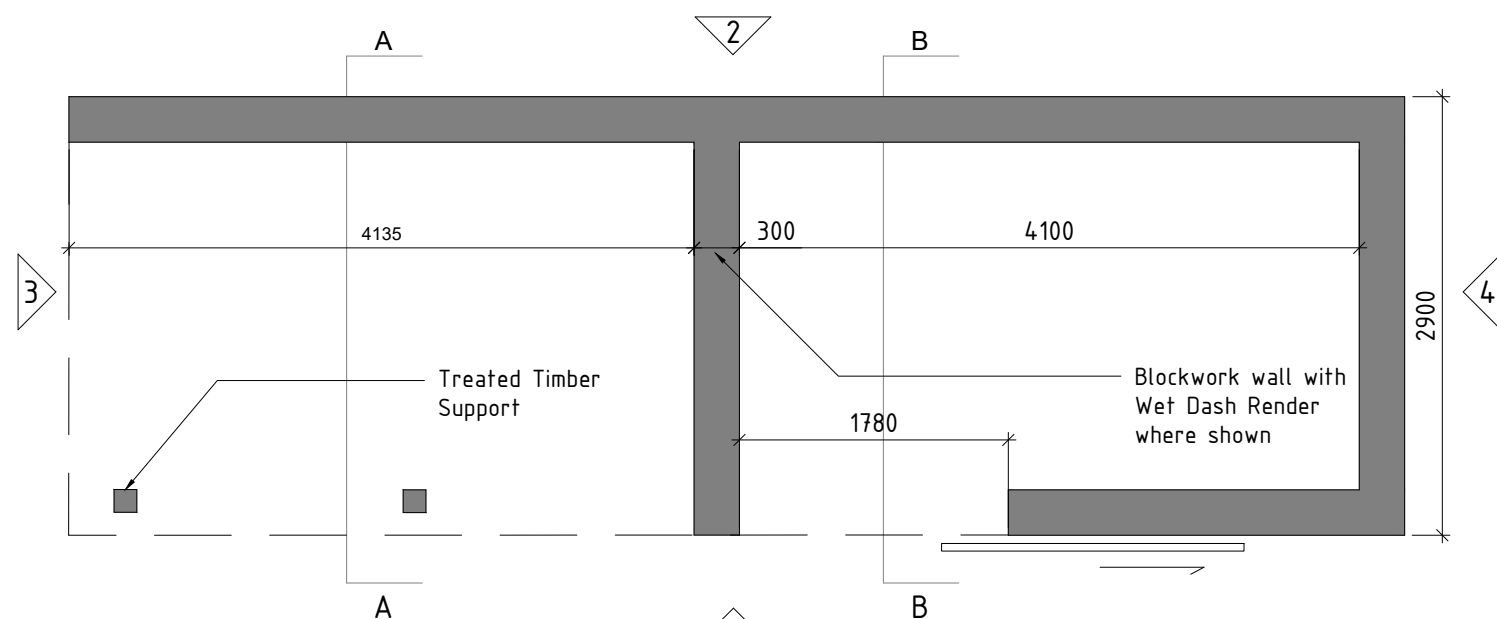


1 Shed - Typical Plan
1:50@A3

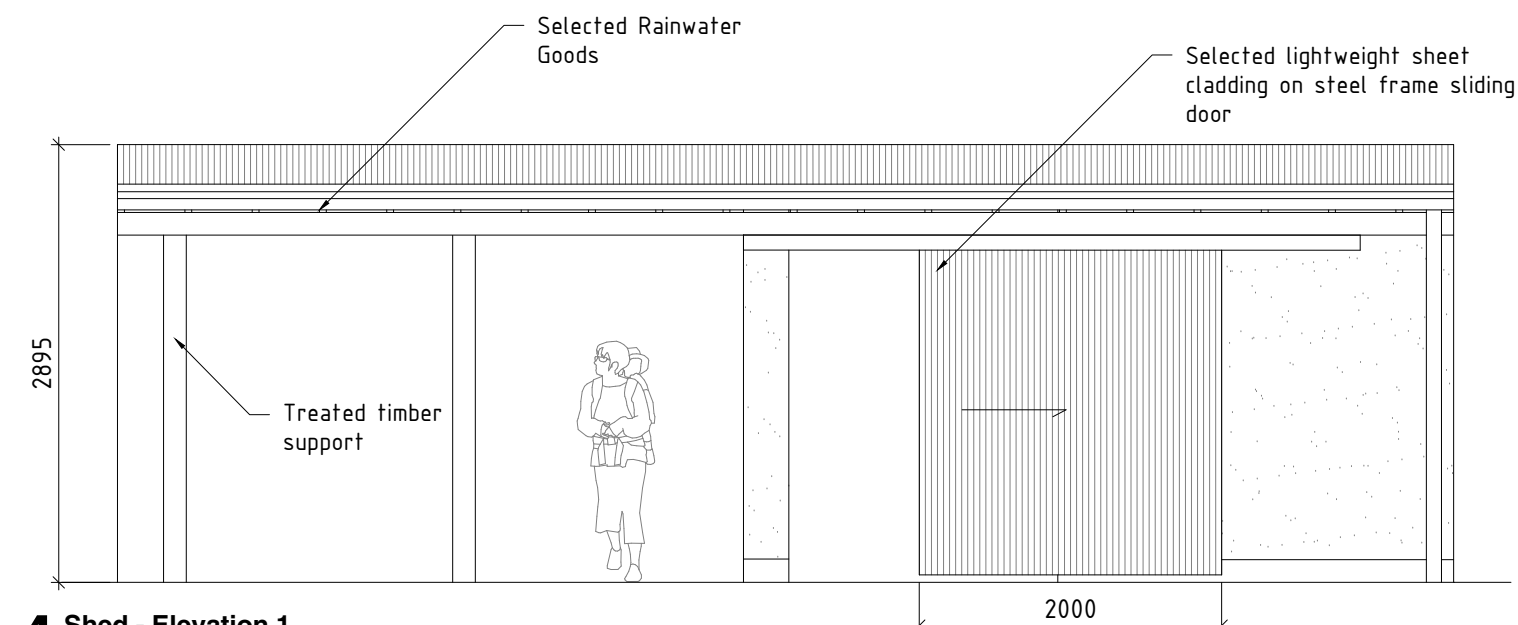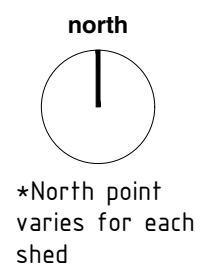

4 Shed - Elevation 1
1:50@A3

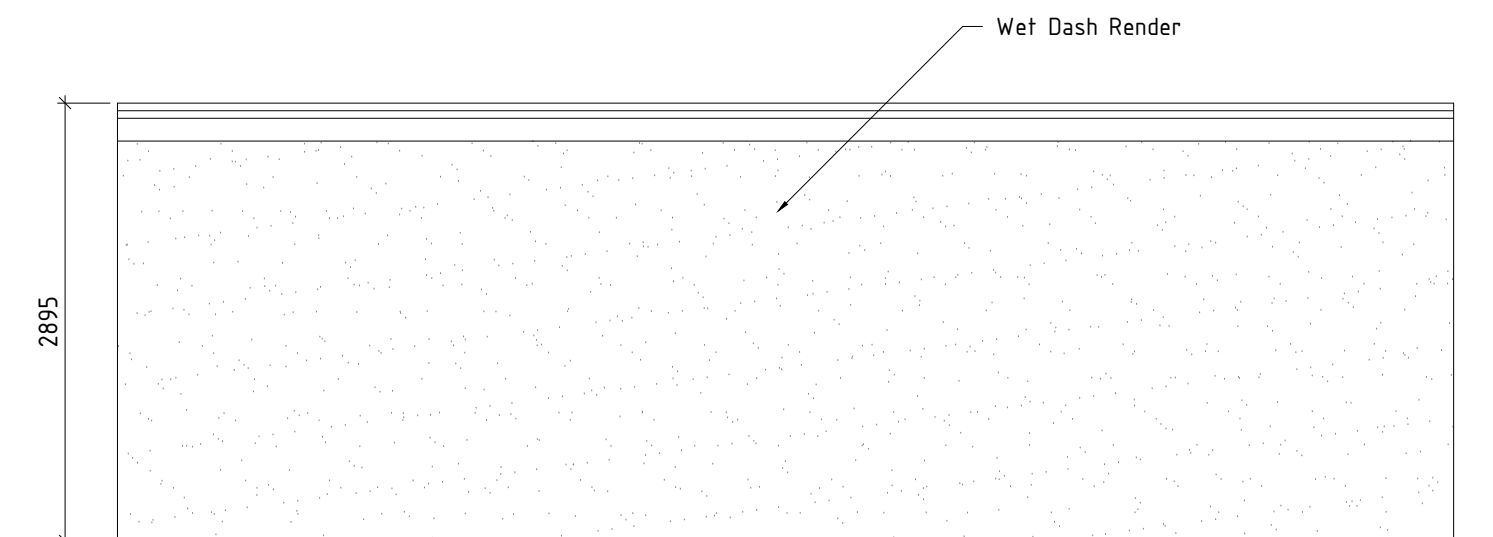

5 Shed - Elevation 2
1:50@A3

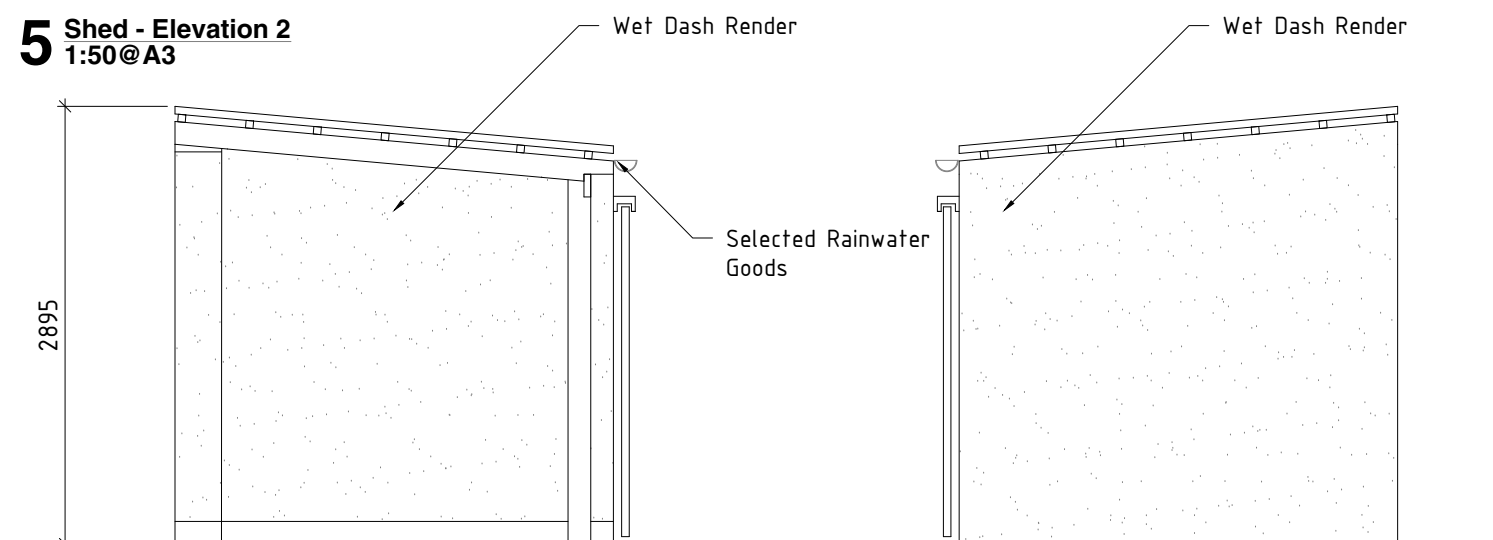

6 Shed - Elevation 3
1:50@A3

7 Shed - Elevation 4
1:50@A3