




Notes:
Do not scale from this drawing.
Use figured dimensions only.
All errors and omissions to be reported to the Architect.
This drawing to be read in conjunction with relevant consultant's drawings.
All dimensions are in millimetres and all levels are in meters to match Datum unless otherwise noted.
Contractor Design responsibility
It is noted that there are many elements within the works that require contractor design, and will be subject to certification as part of BCAR - see Preliminary Inspection Plan for clarity on certification required.
© This drawing or design may not be reproduced without permission.

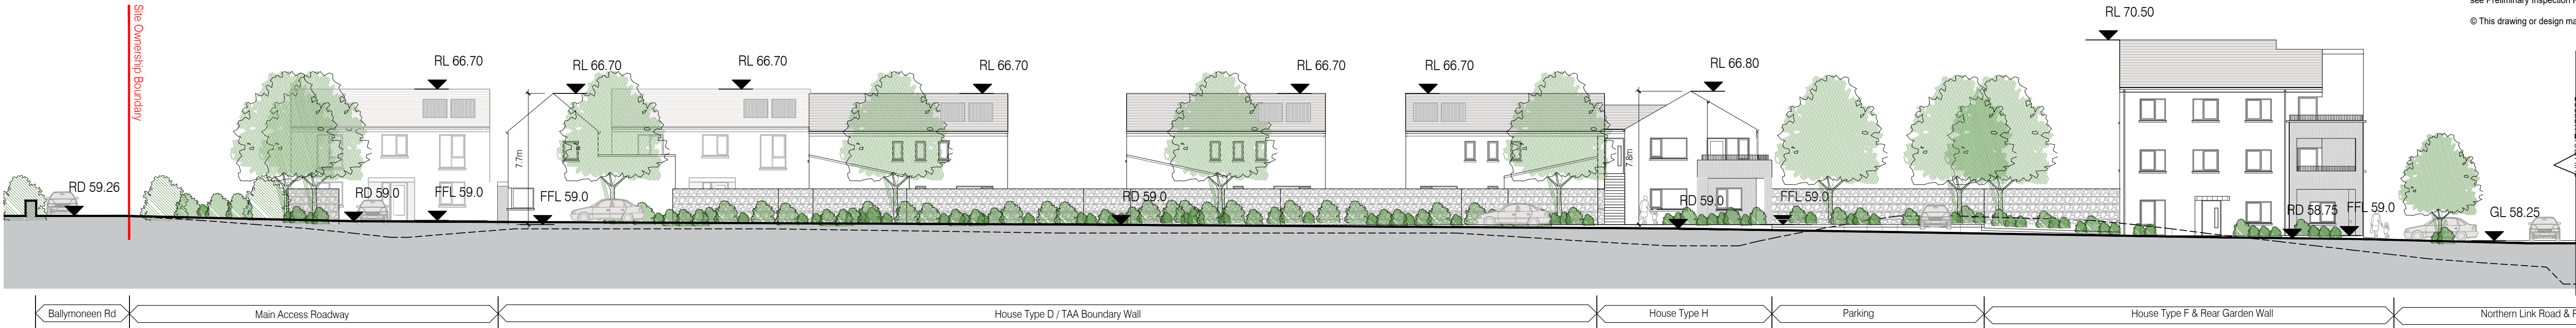

1 Section A-A
Scale: 1:200

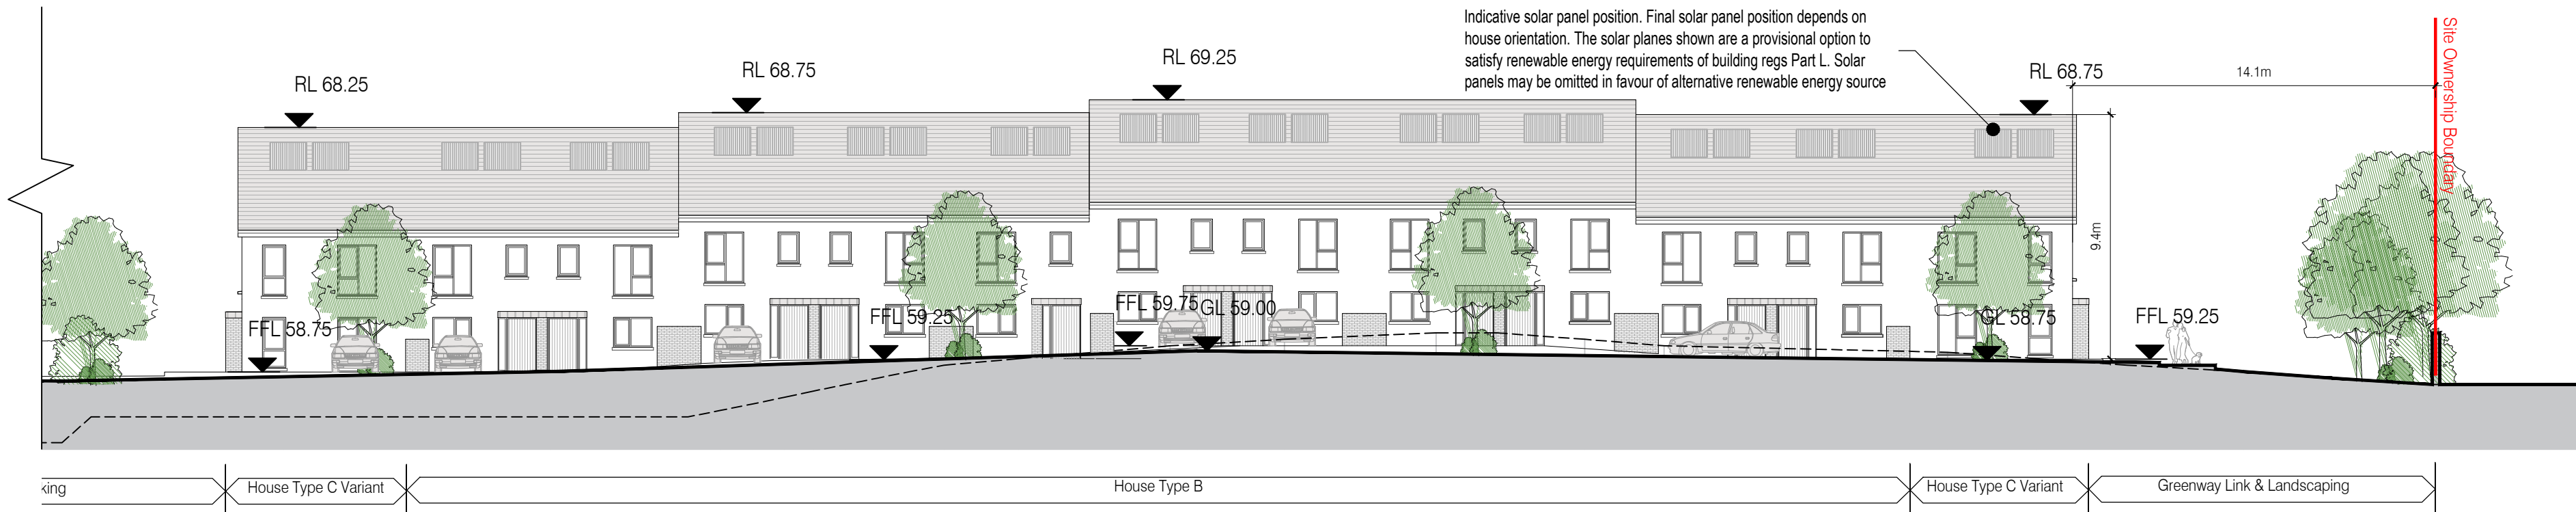

2 Section A-A (contd)
Scale: 1:200

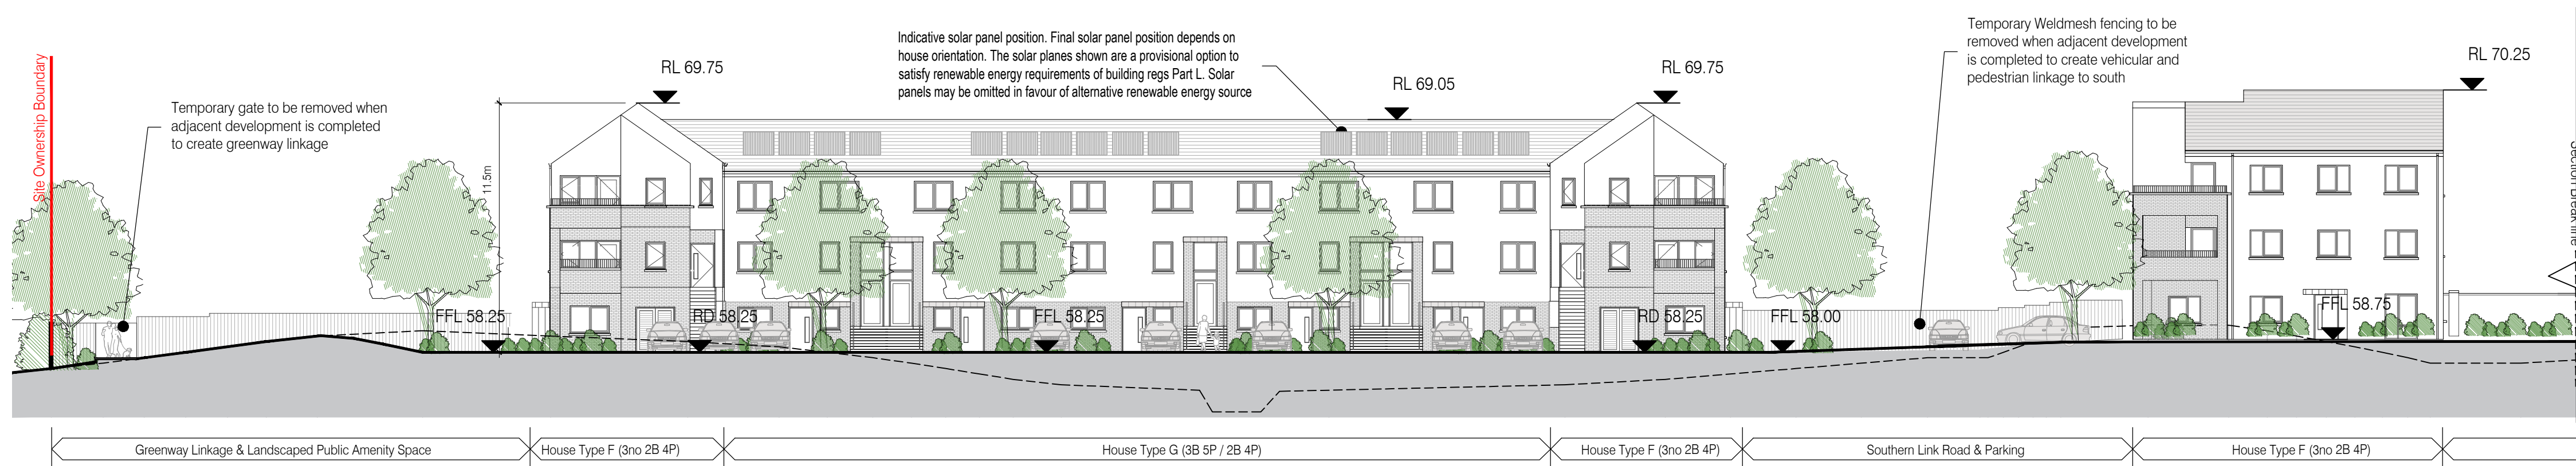


3 Section B-B
Scale: 1:200



4 Section B-B (Contd)
Scale: 1:200

Finishes Schedule			
	Brick - Selected clay engineered brick		
	Canopy - Metal standing seam / Fibre-Cement panel on structure to engineer's detail		
	Windows/Doors - uPVC, Aluclad, Aluminium TBC Koubred doors to bin stores / cycle storage		
	Roof - Fibre cement slate / concrete tile on timber trusses to engineer's specification		
	Stone faced Walling to TAA boundary wall as per boundary treatment details		
	Wellmesh Fencing to site perimeter adjacent to public amenity space		
	Balcony Railing - MS painted balcony railing 1100mm high, 50x50mm flats at 100mm c/c with fixings to engineer's detail		

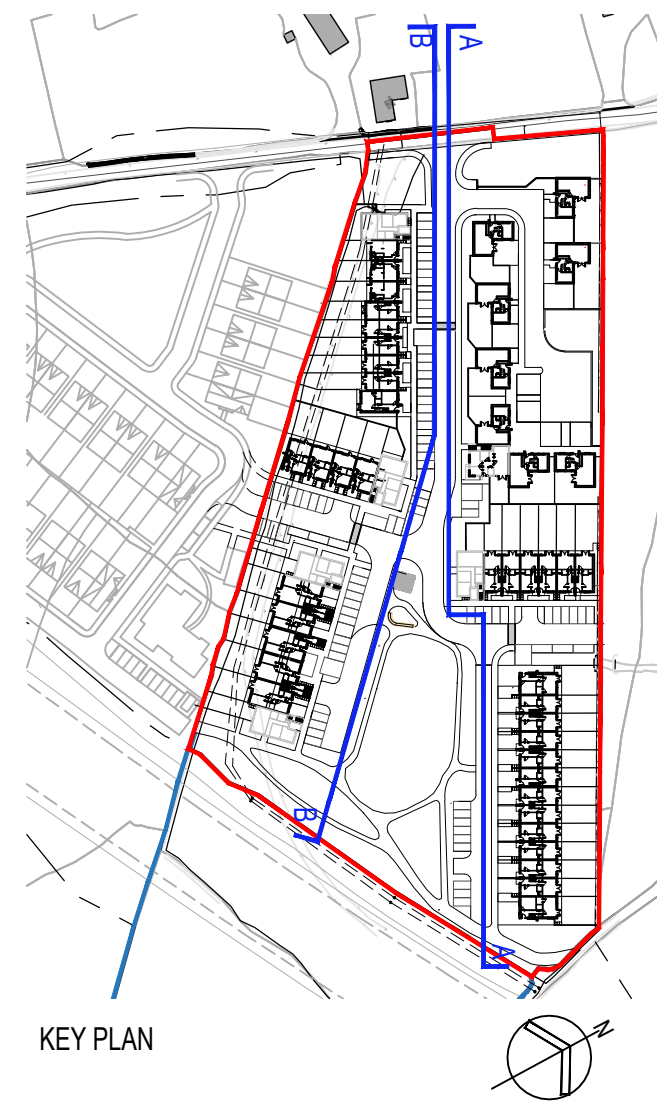

Revisions:			
Rev	Description	Date	By
P-05	Issued For Planning	03/09/2021	JPH
P-04	Issued to GCC for comment	13/08/2021	JPH
P-02	Stage 2A Issue	06/04/2021	JPH
P-01	Issued for costing	22/02/2021	JPH
Project: Keeraun Social Housing			
Client: Galway City Council			
Title: Proposed Site Sections 1 of 3			
Drawing / Document Name: Project Number Project Originator Volume Level Type Role Sheet Number			
2633 KEE-COA-00-ZZ-DR-A-0504			
Suitability Status: Code - Description Revision: S4 For stage Approval P-05			
Scale @ A1 Drawn: Checked: Date: 1:200 James Hanlon John Hennigan 22-02-2021			
COADY ARCHITECTS M1 Pleasant Business Ctr, Ranelagh, Dublin 6, D06 X7P6 Unit 6A Oran Point, Main St, Orammore, Co. Galway 01 427 6766 091 758 525 admin@coady.ie www.coady.ie			