
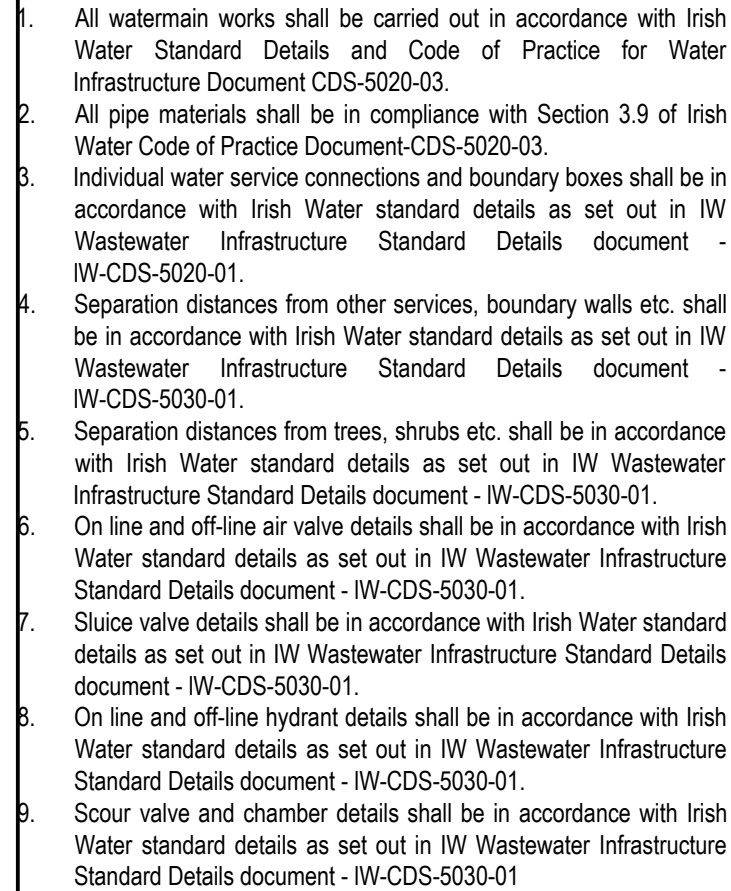
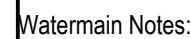
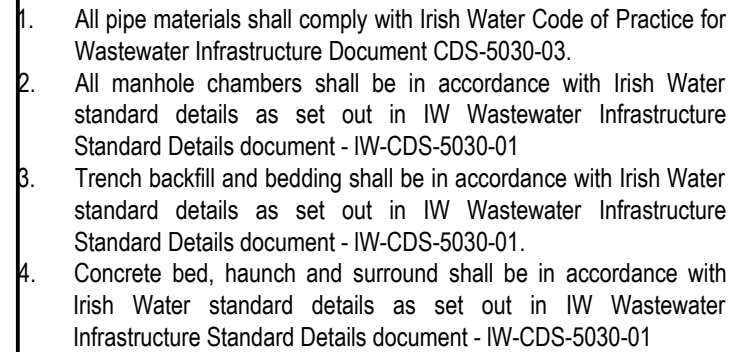
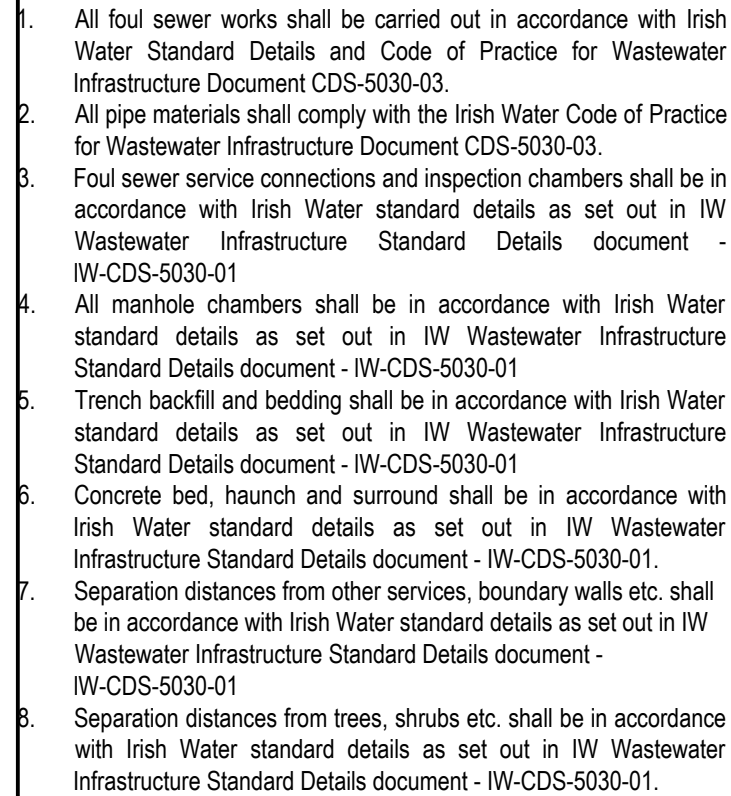
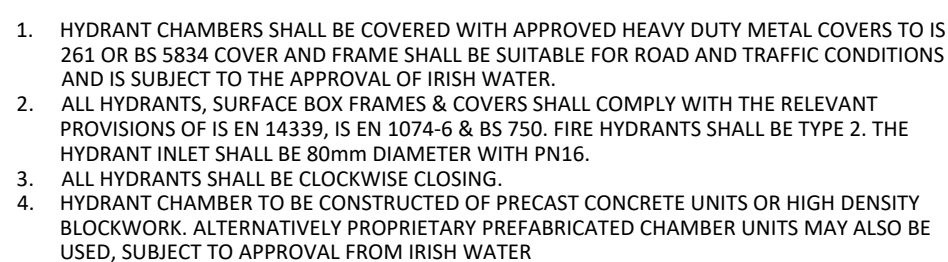
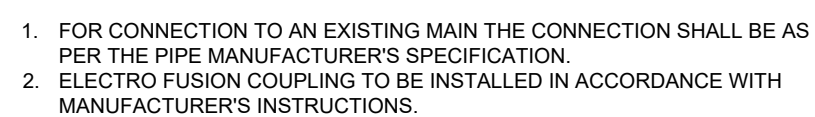
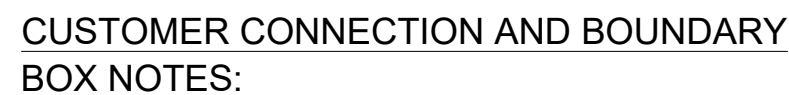
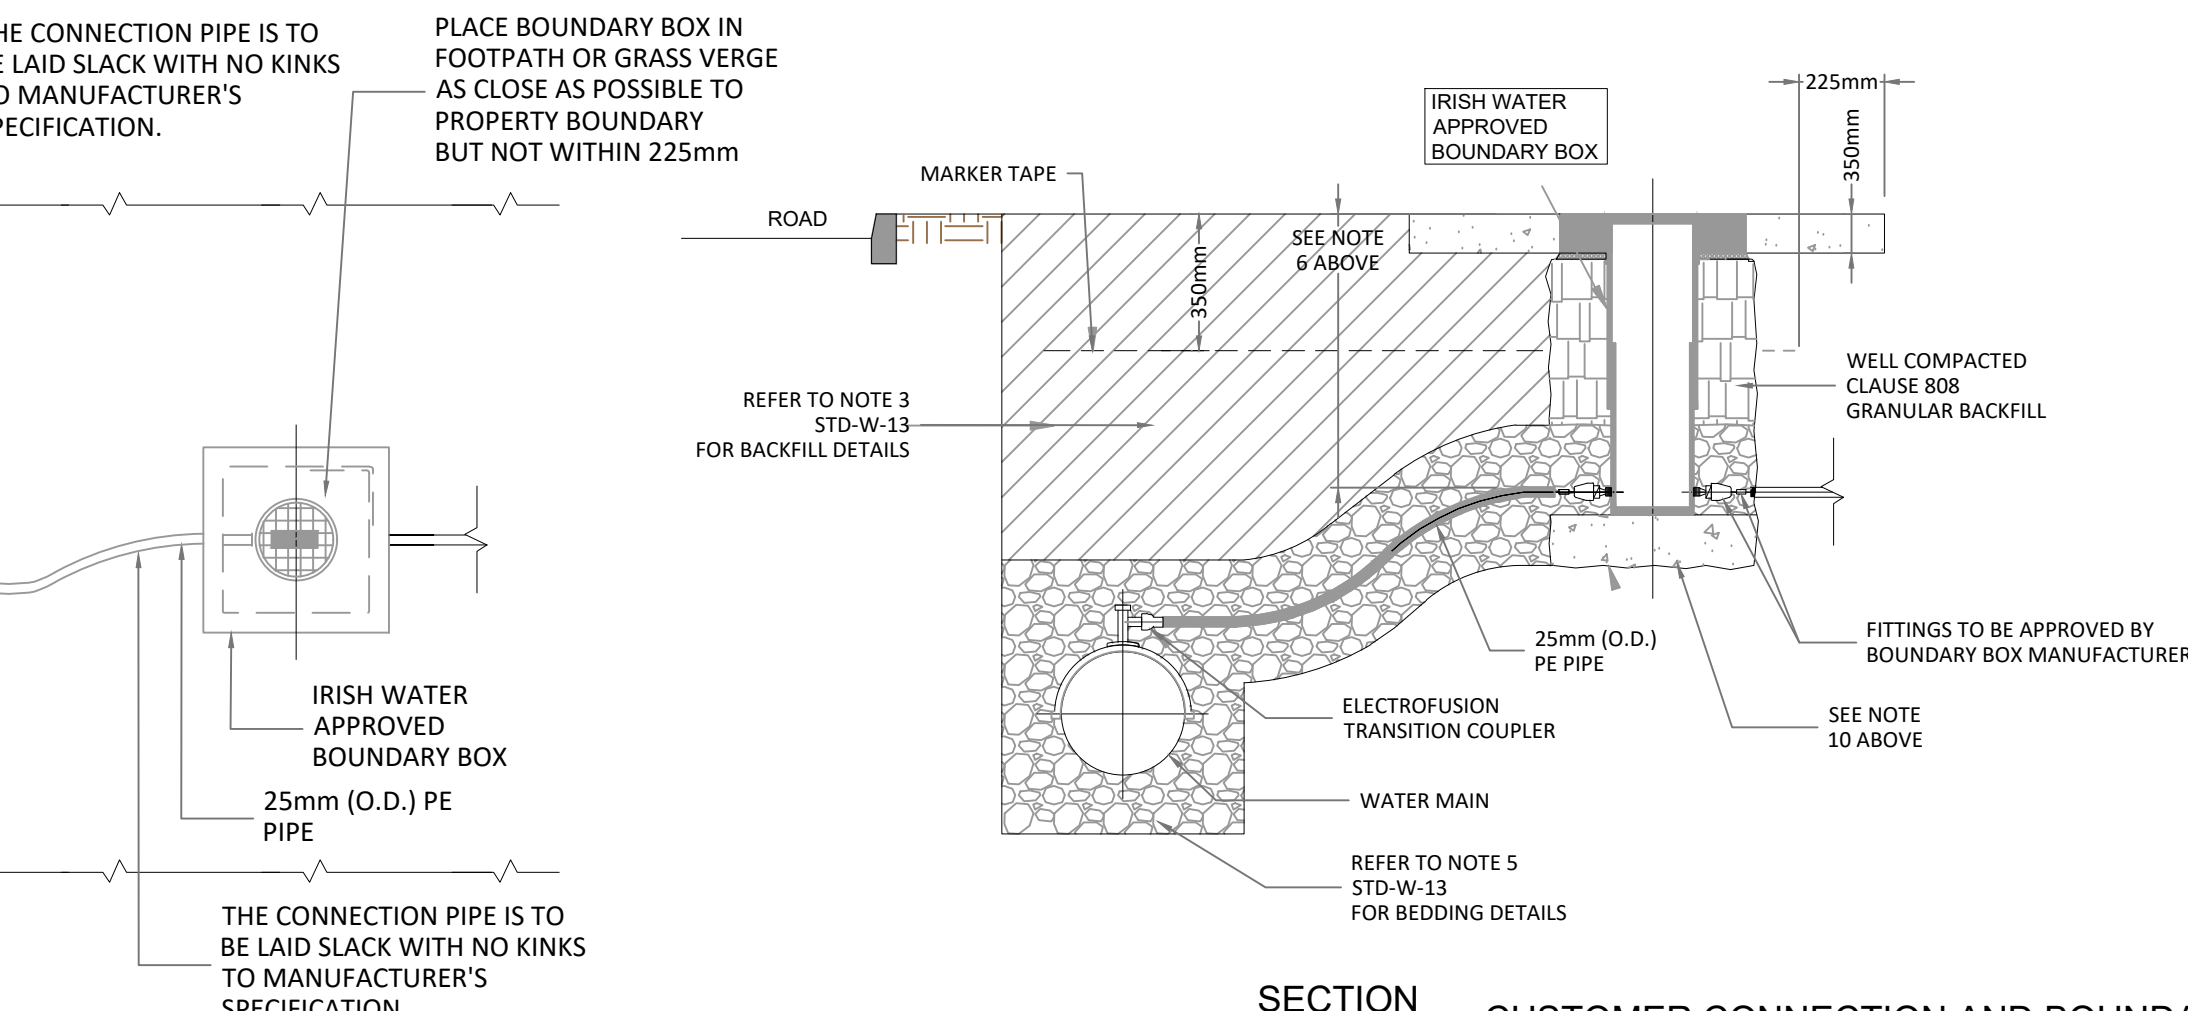
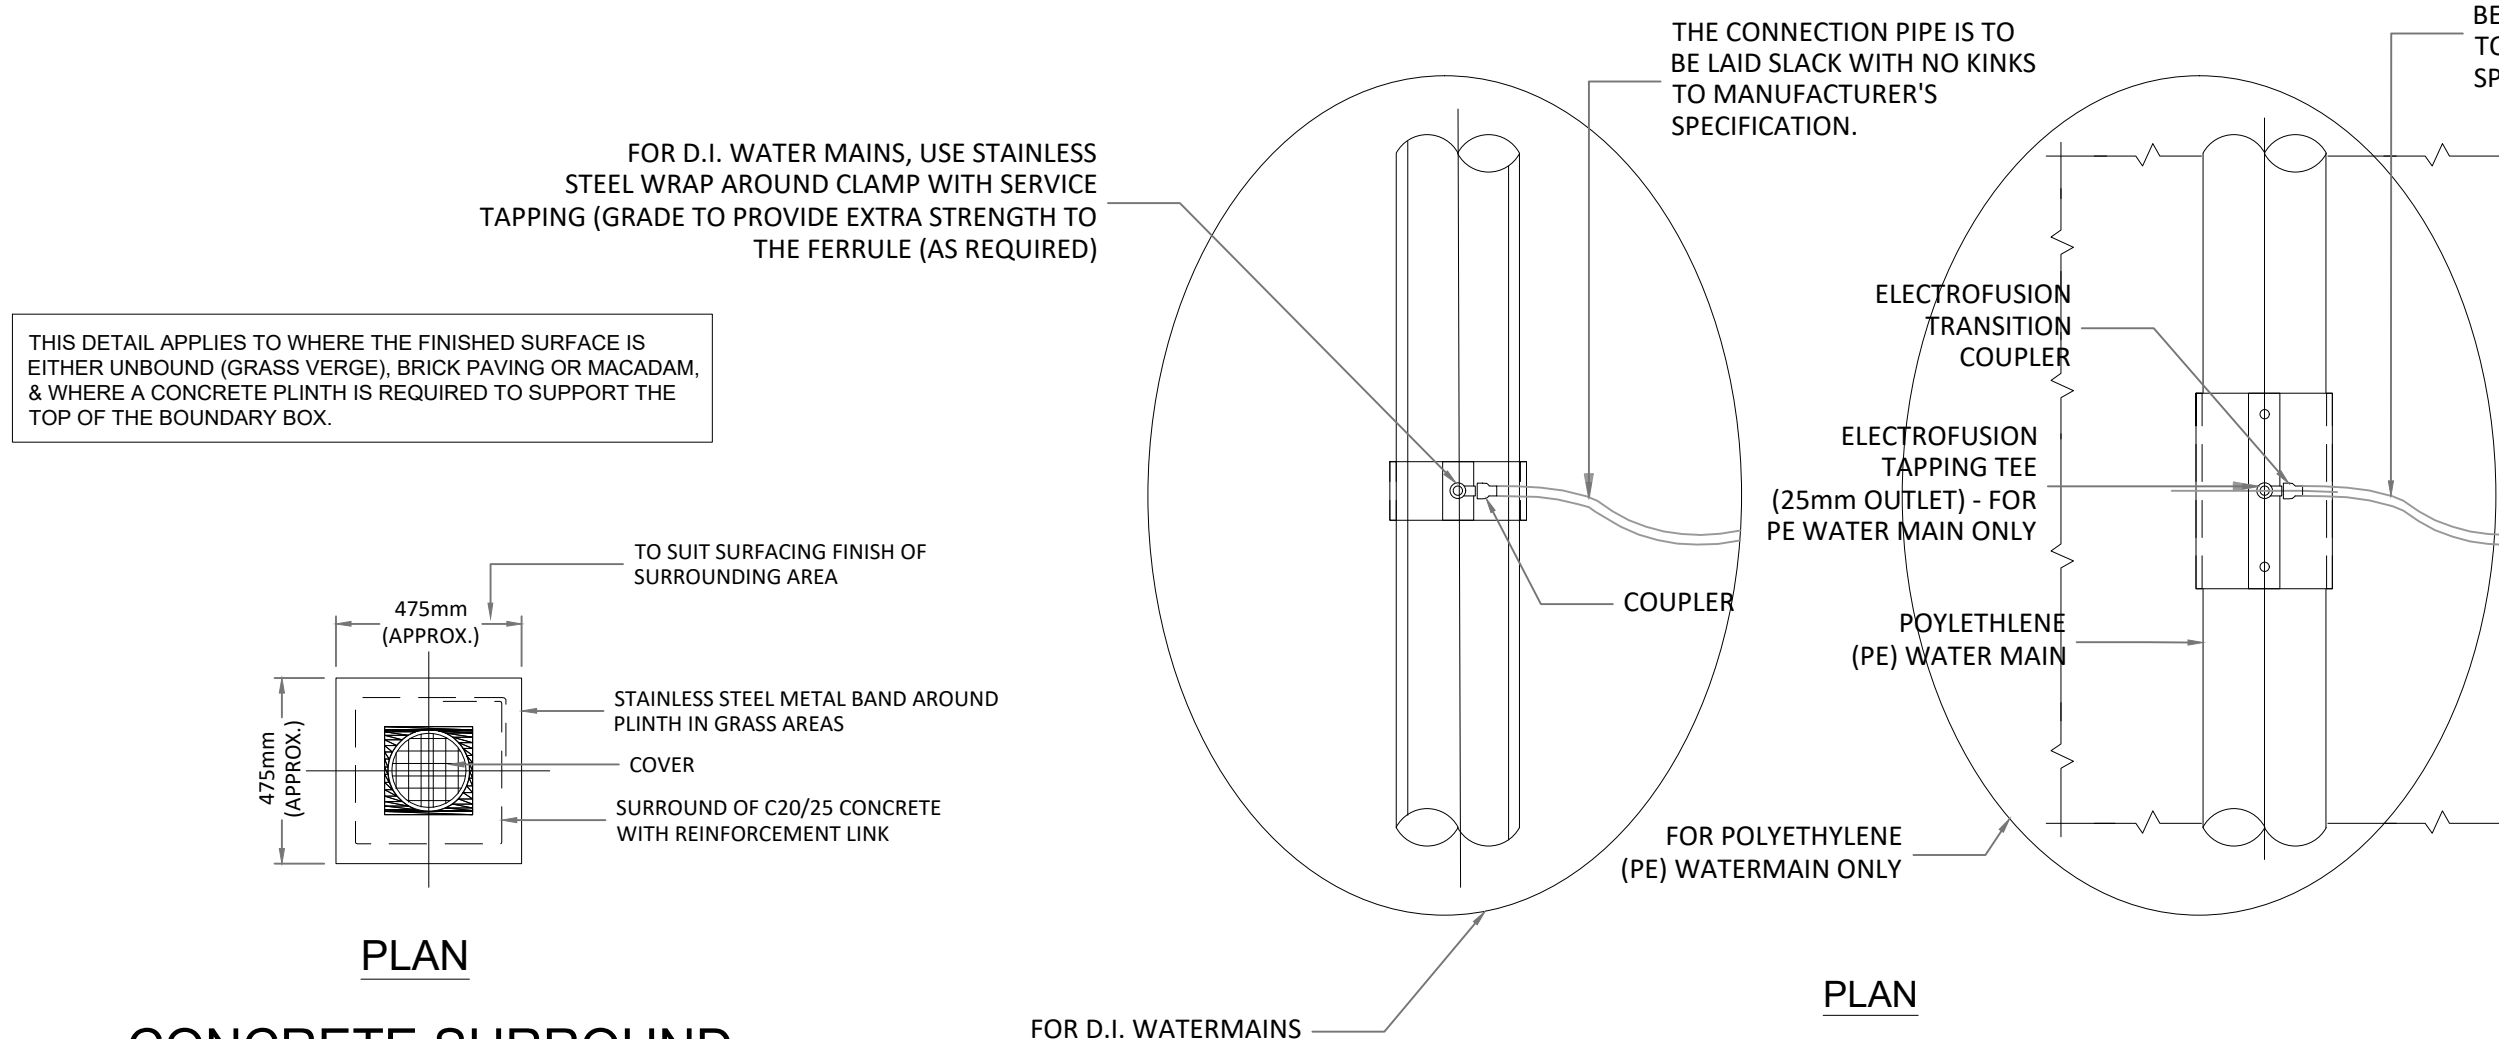
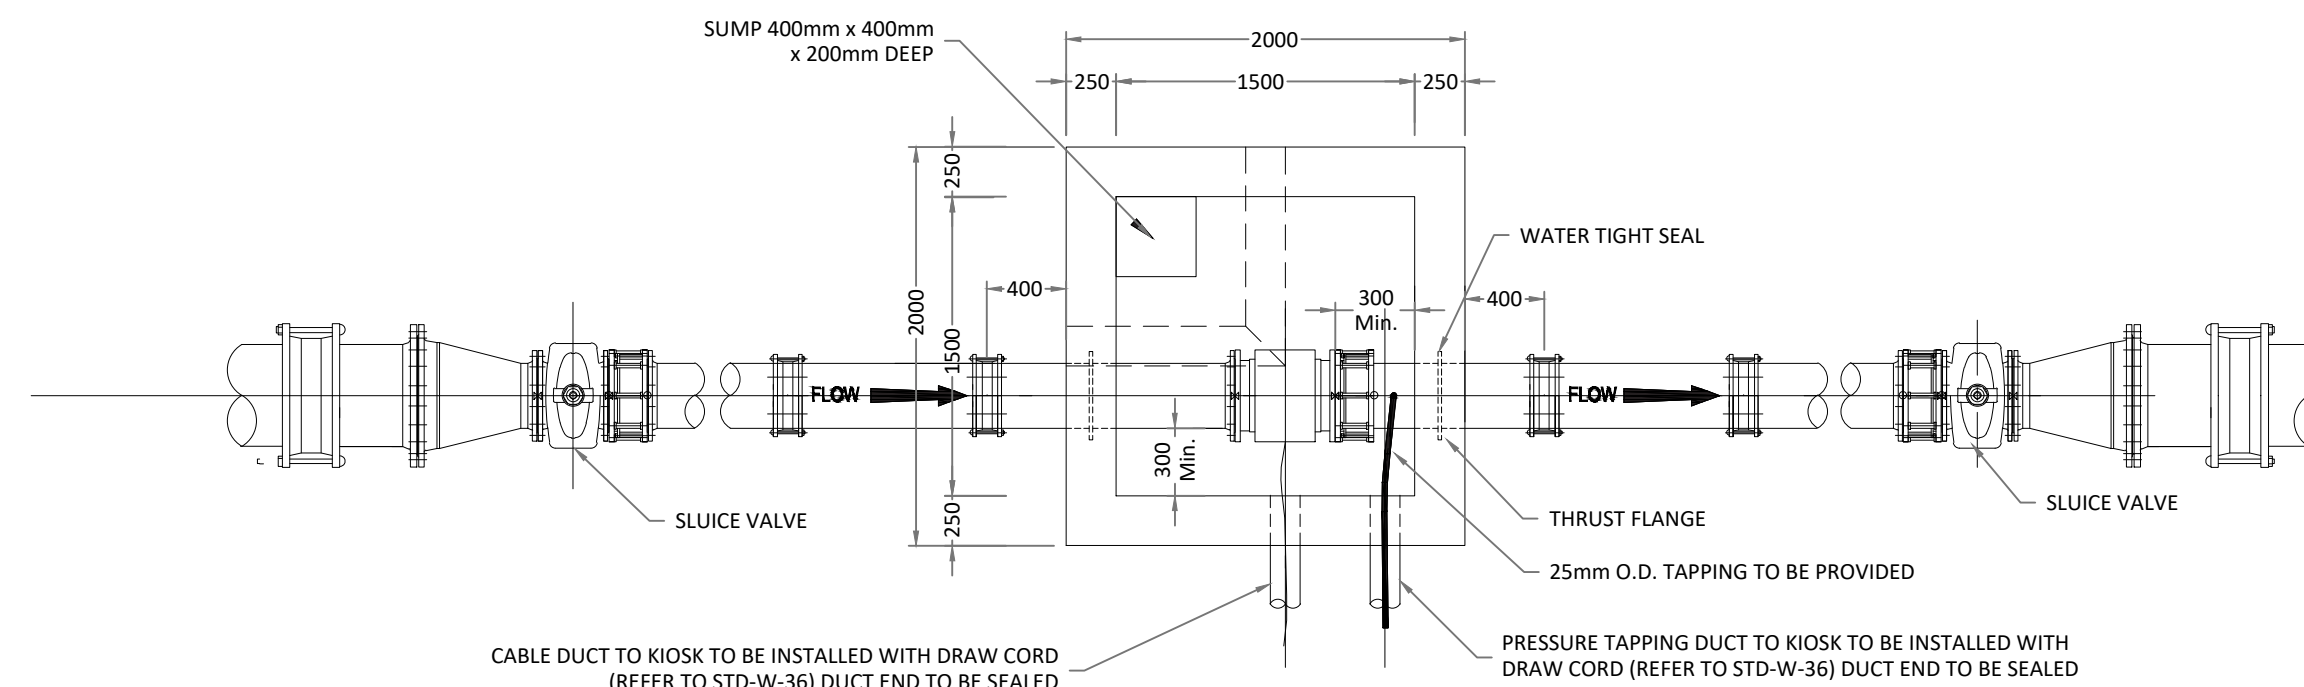
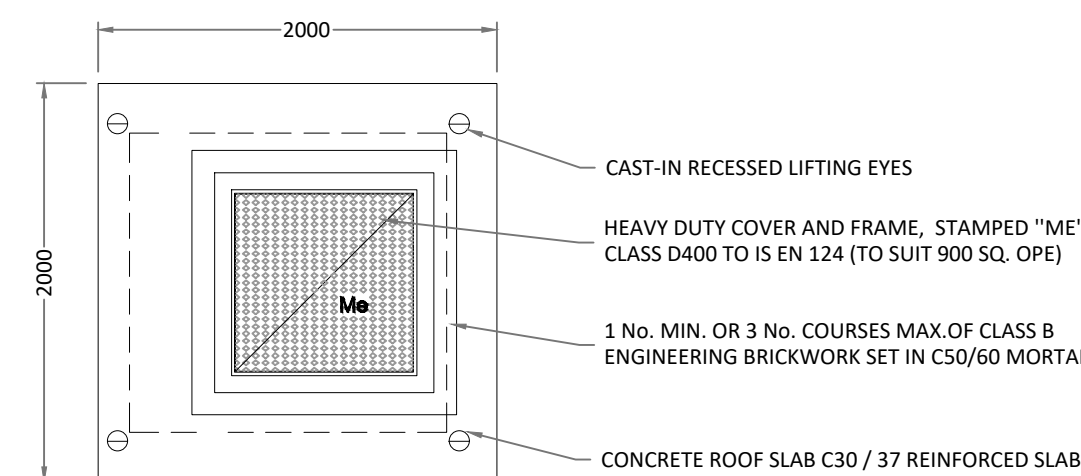
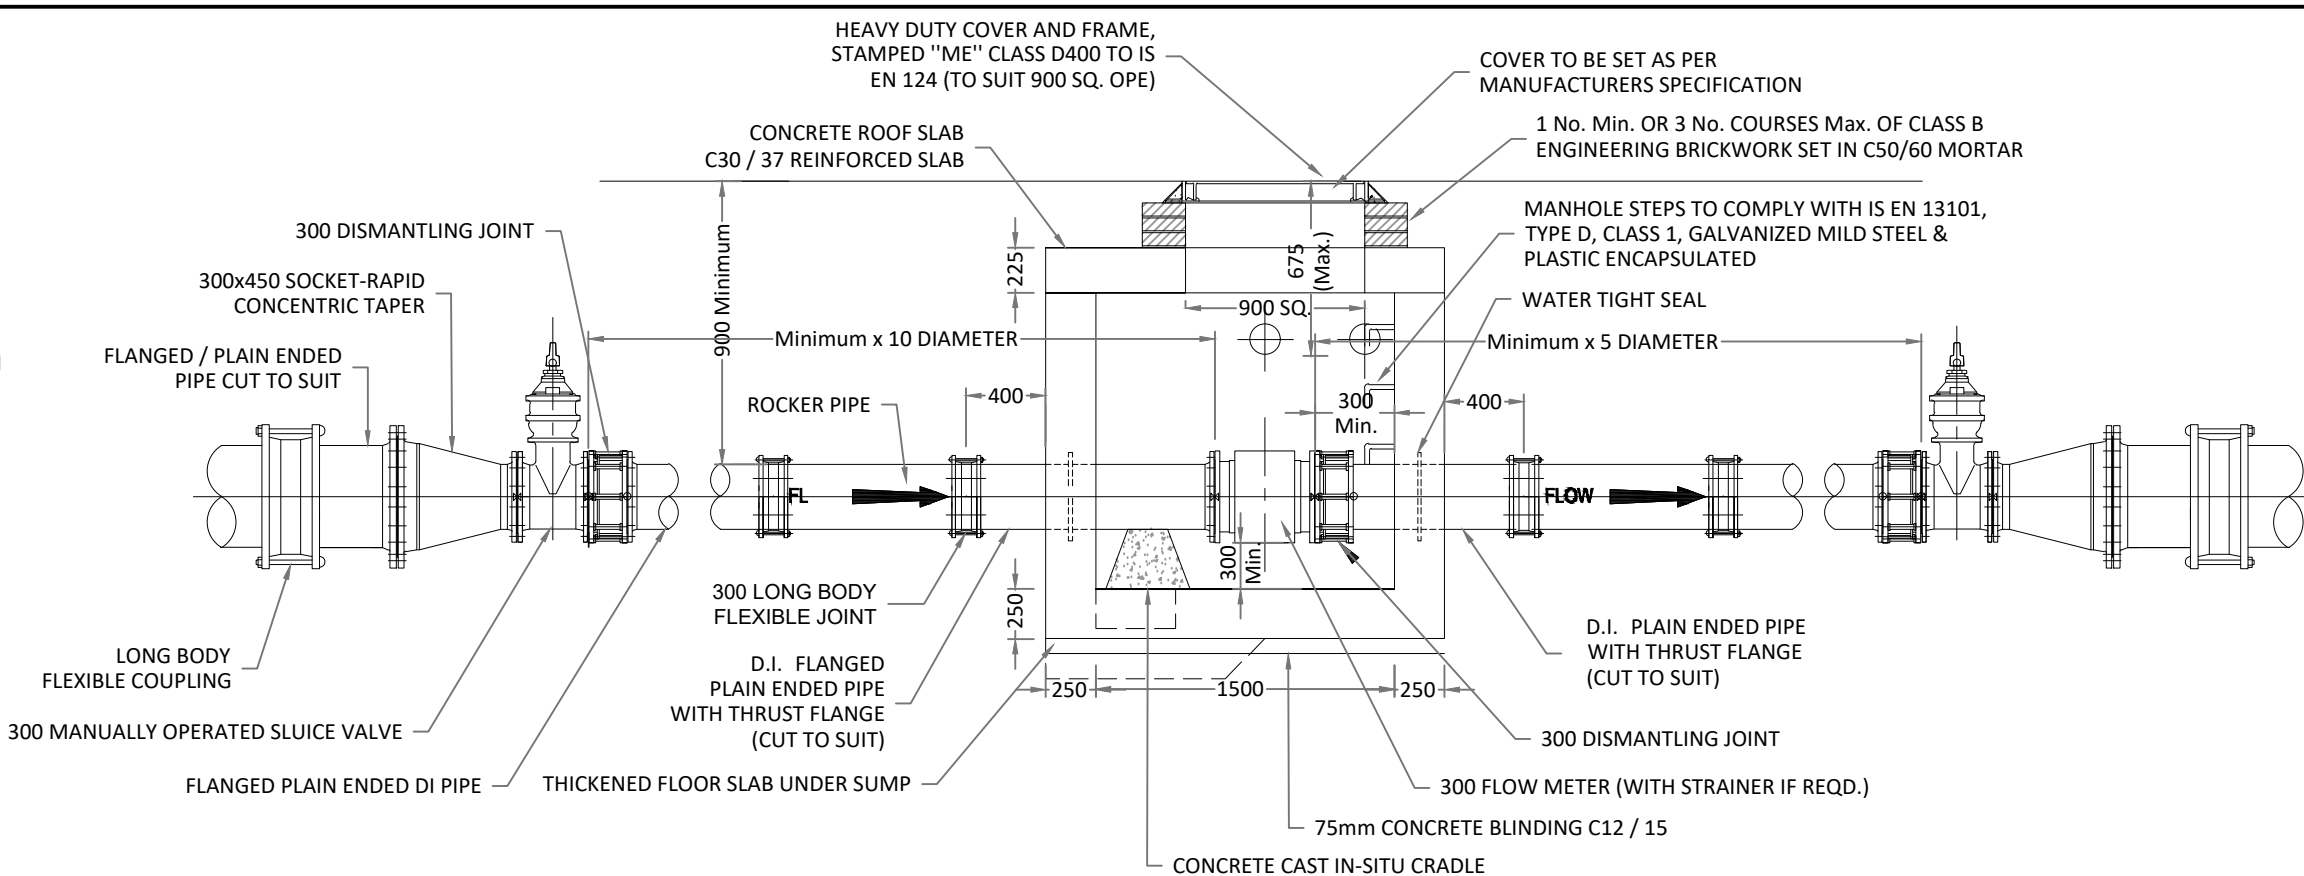
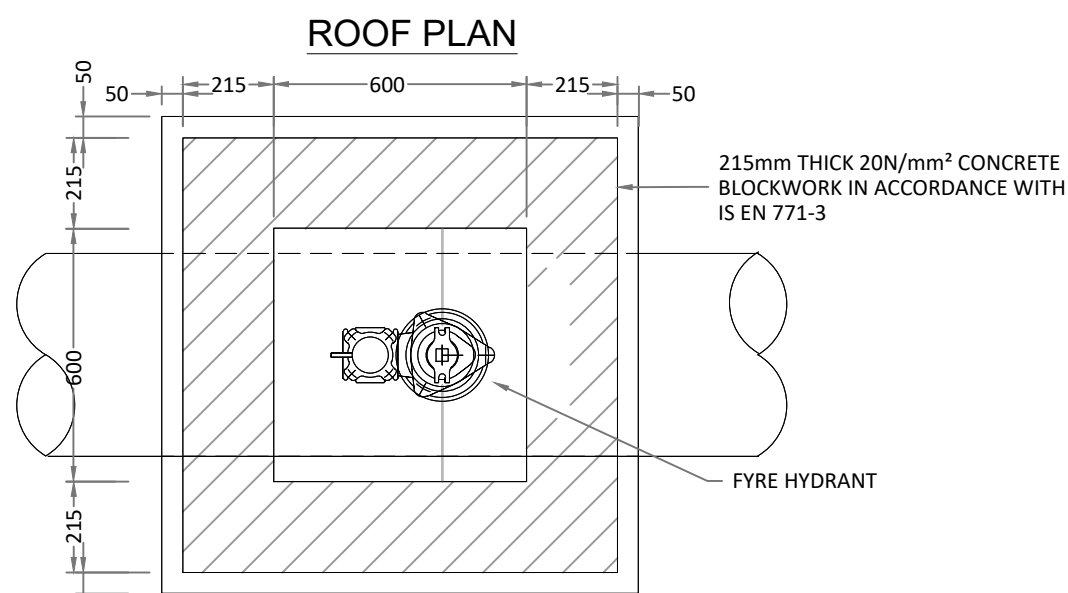
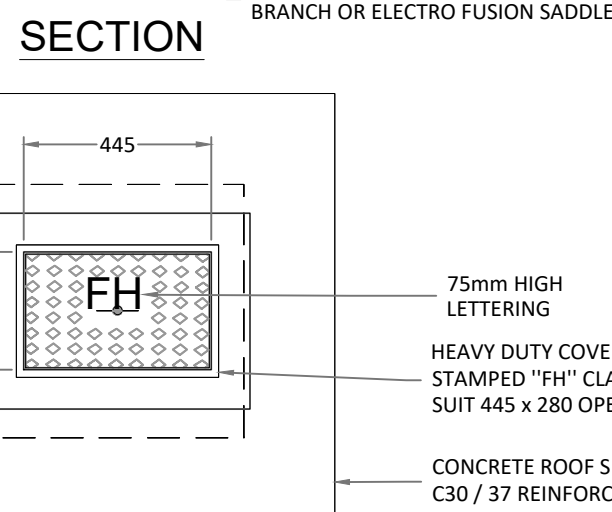
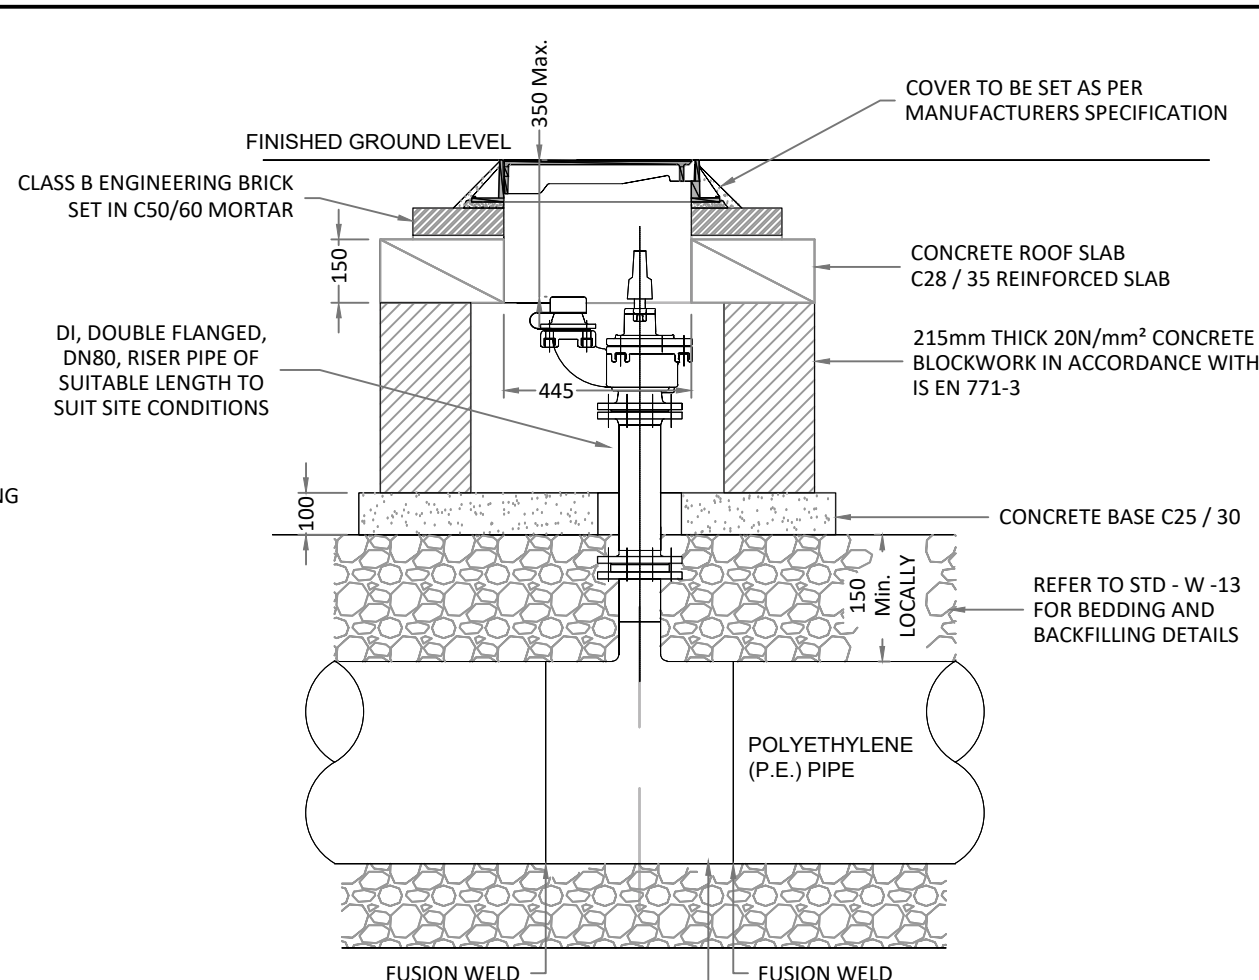
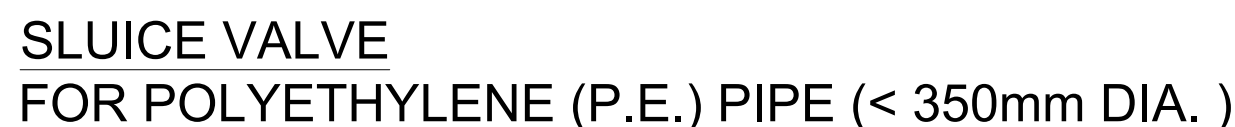
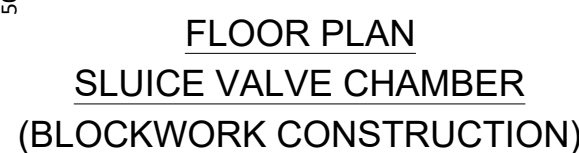
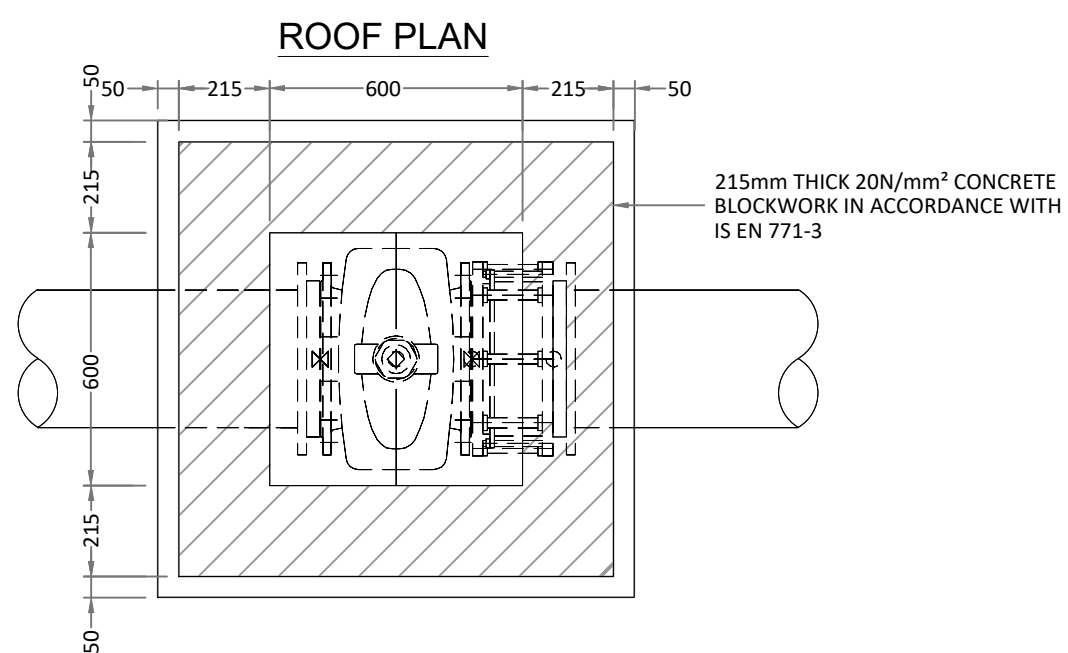
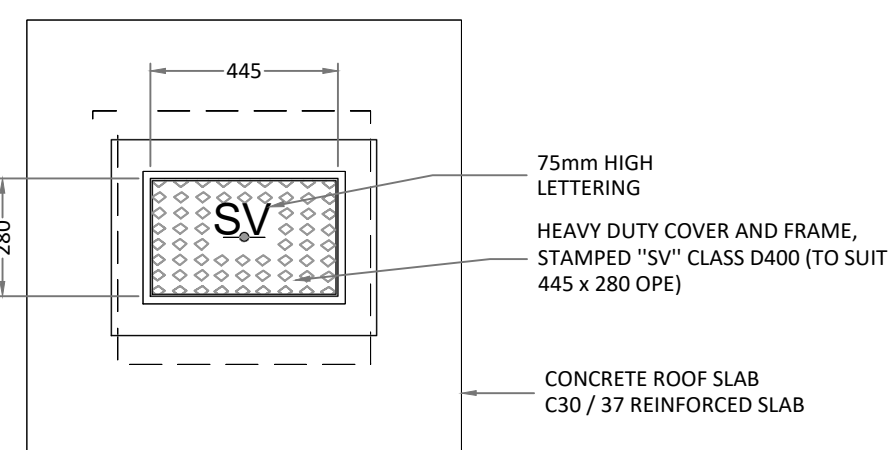


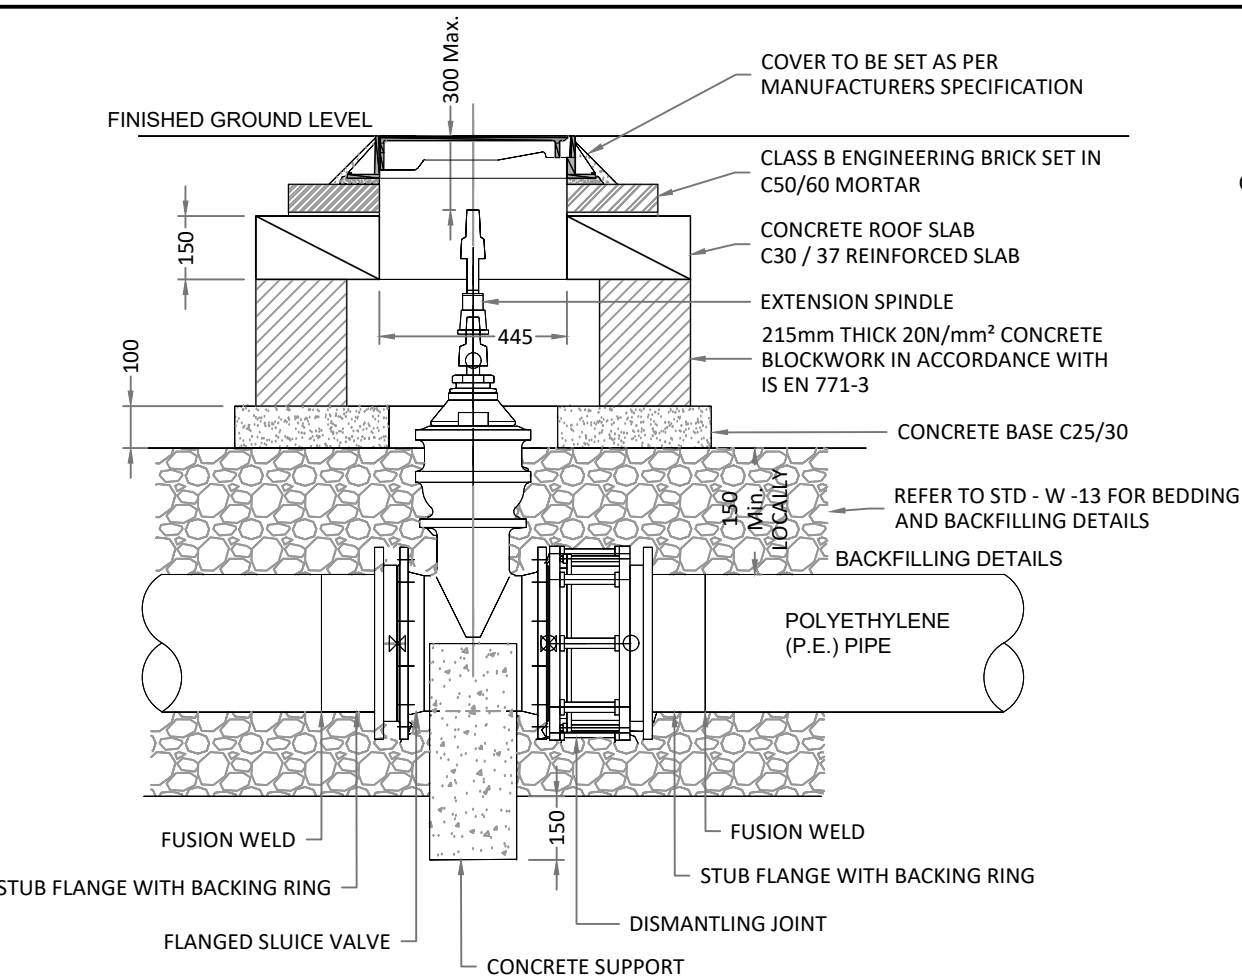

P04	31.08.21	OS Web	Issue for Stage Approval		OK
Rev	Date	Dr Chk	Amendment / Issue		App
Client					

 MAKING COMPLEX EASY	Galway City Council Lyrr 2, IDA Business & Technology Park, Mervue, Galway T +353 91 400200 W www.rpsgroup.com/ireland E ireland@rpsgroup.com
---	---

Project	Housing Development , Keeraun, Ballymoneen Road, Galway
---------	--

Title	TYPICAL WATERMAIN / DRAINAGE DETAILS
-------	---

Model File Identifier	N/A
-----------------------	-----

File Identifier	
MGC0716-RPS-00-XX-DR-DR0004-01	
Created on	Sheet

Created on	January '21		Sheets		01 of 05	
Scale	NTS @ A1 NTS @ A3		Status	Rev		
			S4	P04		