


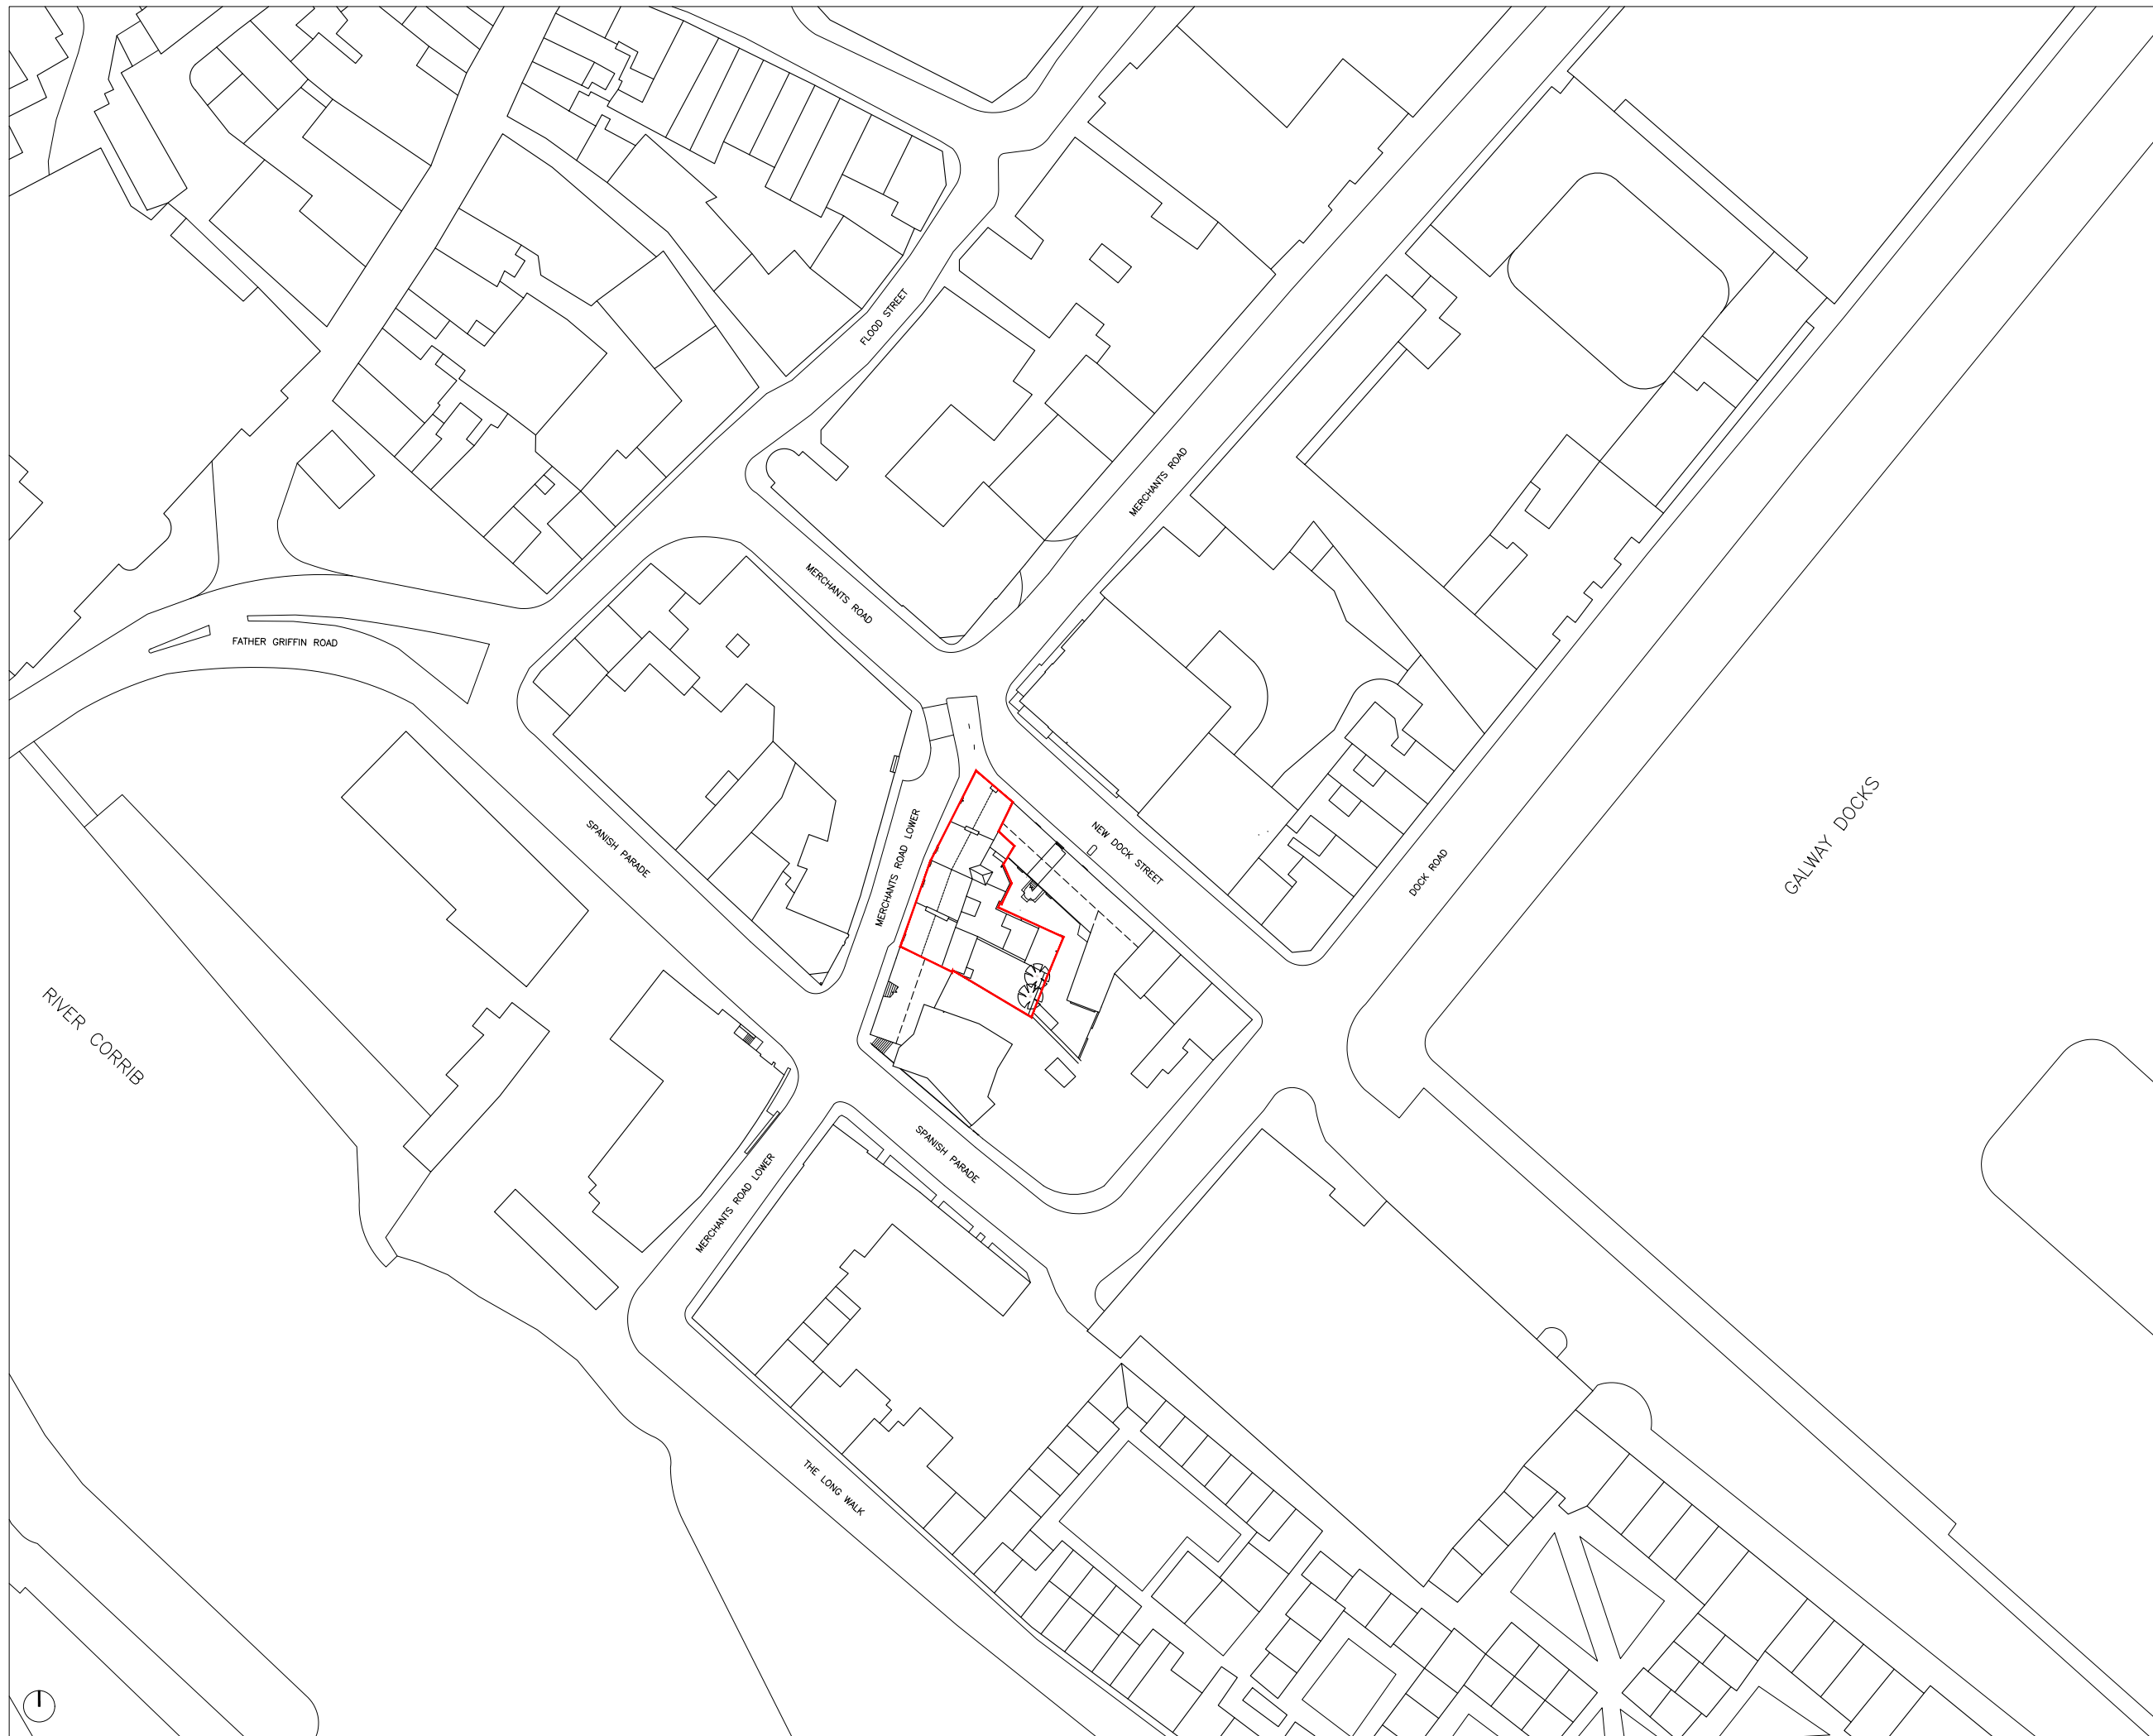

LOCATION KEY



Do not scale from this drawing. Use figured dimensions only. Figured dimensions are in millimetres. All levels are in millimetres above ordnance datum (AOD). All dimensions and levels shall be verified on site before proceeding with works. Detailed site survey to be carried out to verify positions and level relationships with site features and ordnance survey. Boundaries are indicative only and are to be verified by others. This drawing is to be read in conjunction with other documentation from the architect and design team. The architect must be notified of any discrepancies. Not for construction.

ANNOTATION KEY

— Site Boundary

NOTES

PROJECT

17-20 Merchants Road Lower,
Galway.

CLIENT

Galway City Council

[illegible]

HALL McKNIGHT

B11.1 PORTVIEW
310 NEWTOWNARDS RD
BELFAST
BT4 1HE

UNIT 11.3.2.
THE LEATHERMARKET
11/13 WESTON STREET
LONDON SE1 3ER

T: +44 (0) 28 90 469400
W: www.hallmcknight.com

T: +44 (0) 20 35 671240
E: info@hallmcknight.co

TITLE	Site Location Plan			DATE	08.12.21
DGN. NO	2007_00_00_001	DRAWN BY	SC	REV	PL01
SCALE	1:1000 @ A3	CHECKED BY	IMcK		