


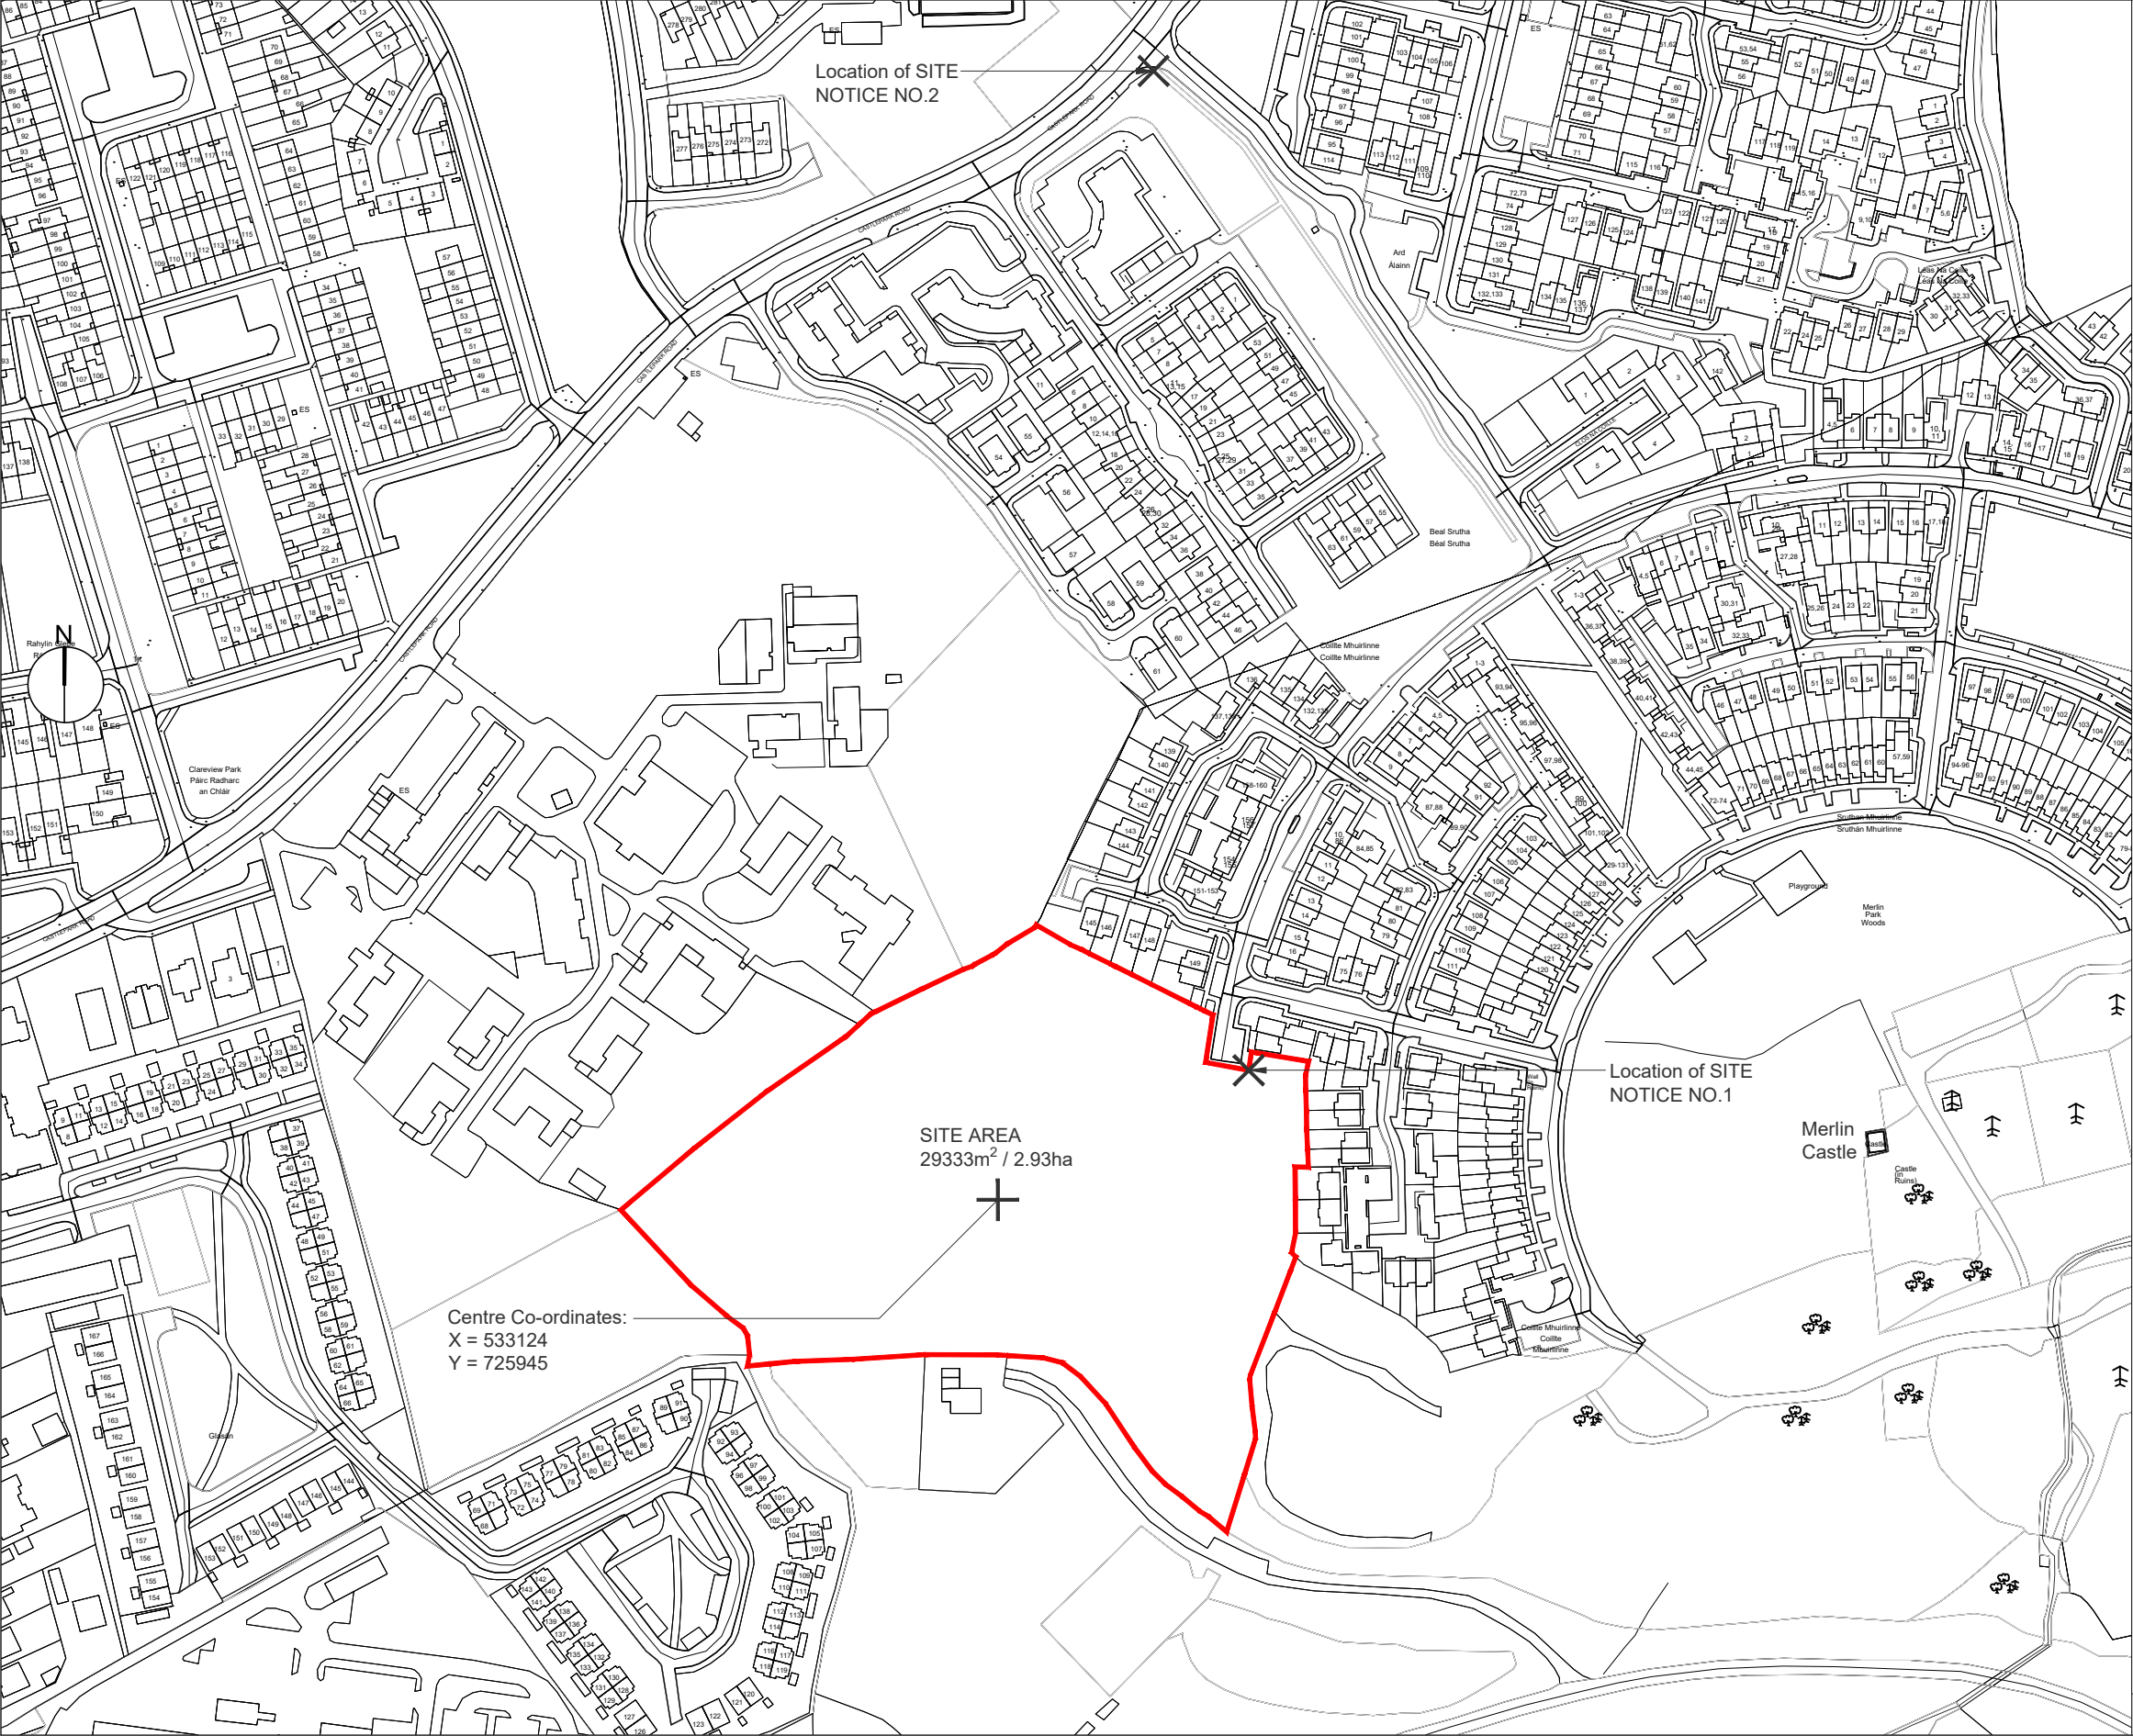

Extract from O.S. Sheet : 3409-a, 3346-22.
Copyright Ordnance Survey Ireland. All rights reserved.
Licence No. 2021/17 CCMA/ Galway City Council.

A1910 SITE LOCATION MAP

 G A L W A Y C I T Y A R C H I T E C T S Galway City Council City Hall College Road Galway Phone: (091) 536 400 Fax: (091) 538 150 Email: architects@galwaycity.ie					NOTE: This drawing is for information purposes only. Information shown addresses current planning acts. This drawing is not intended to demonstrate compliance with the current building regulations nor is it intended for construction purposes. Do not scale from this drawing. Work only from figured dimensions. All errors and omissions to be reported to the architect.	PROJECT: Merlin Woods Social & Affordable Development		DRAWING: Part VIII Application Site Location Map		JOB NO. A-1910	
						SITE: Merlin Galway		SCALE: 1:2,500 @ A3		DWG REF. GCC-DR-A-1910-S3-000	
						CLIENT: Galway City Council		DRAWN BY: L.F.	APPROVED: E.H.	DATE: May 2021	WORK STAGE: Stage 3
										REV.: -	
	DESCRIPTION					CHK	STA	DATE	REV		
				J.B	01	May 2021					