



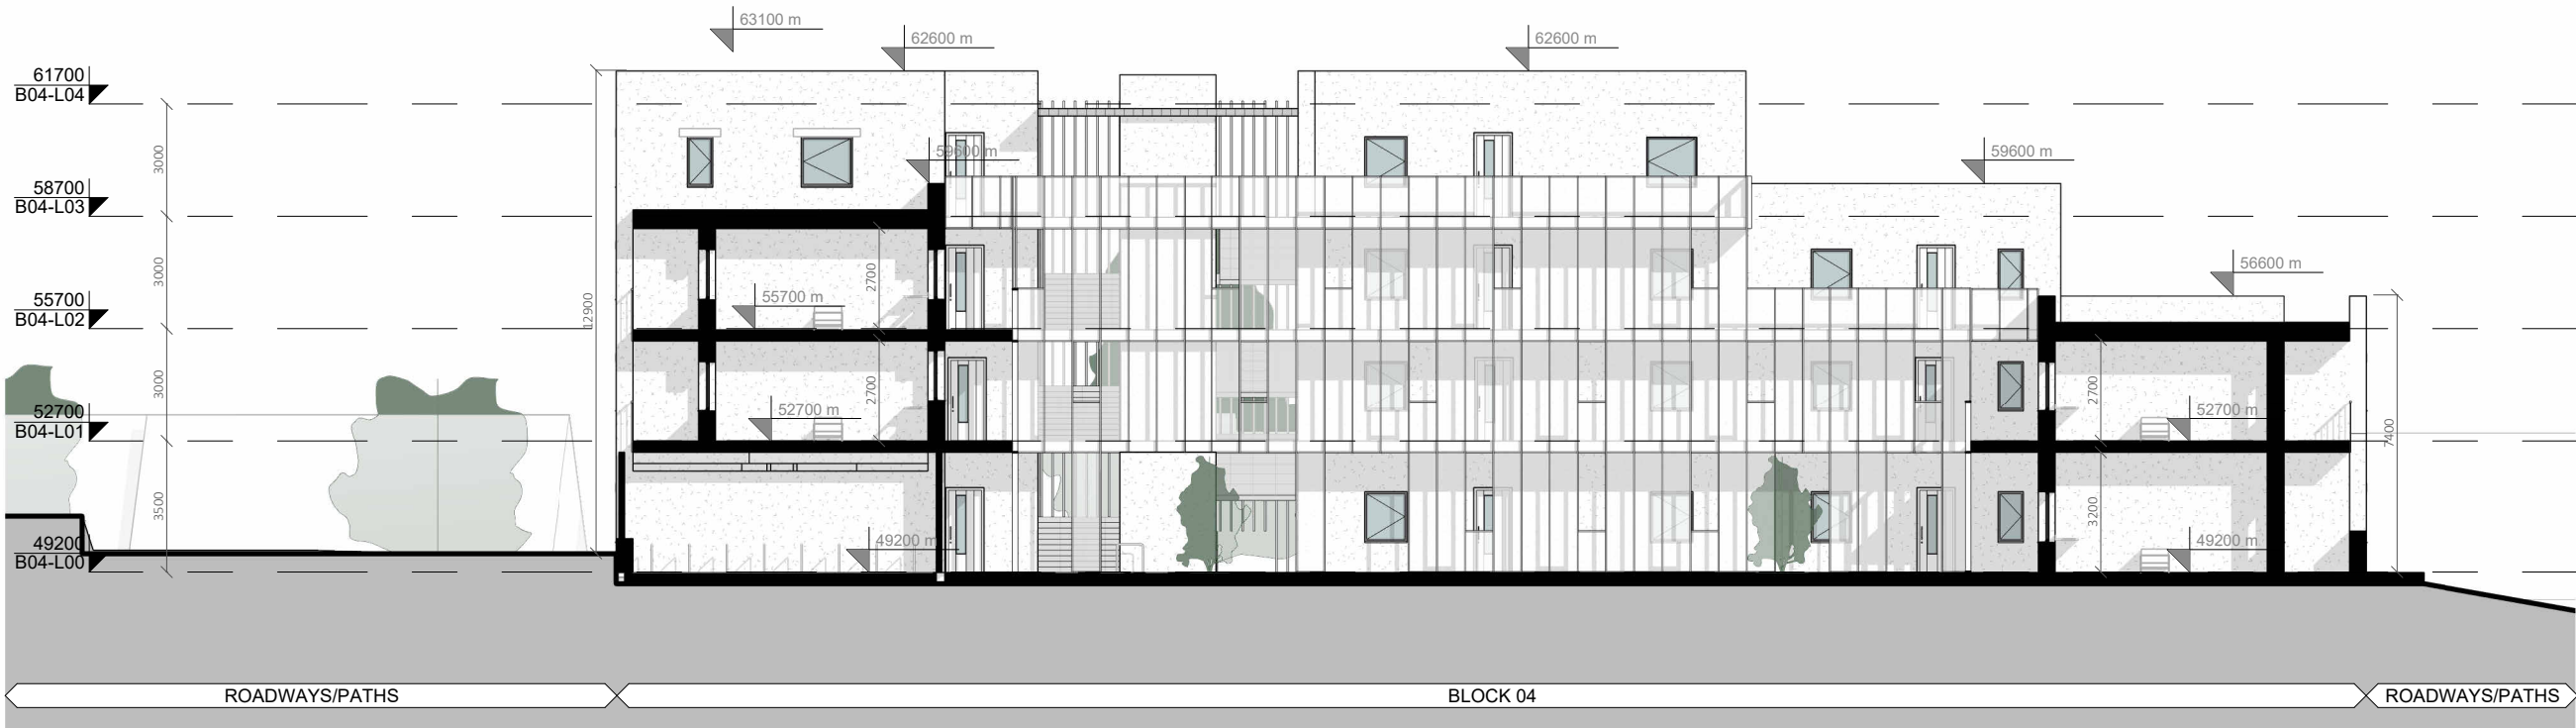

Block 04 - Section A-A

1 : 200

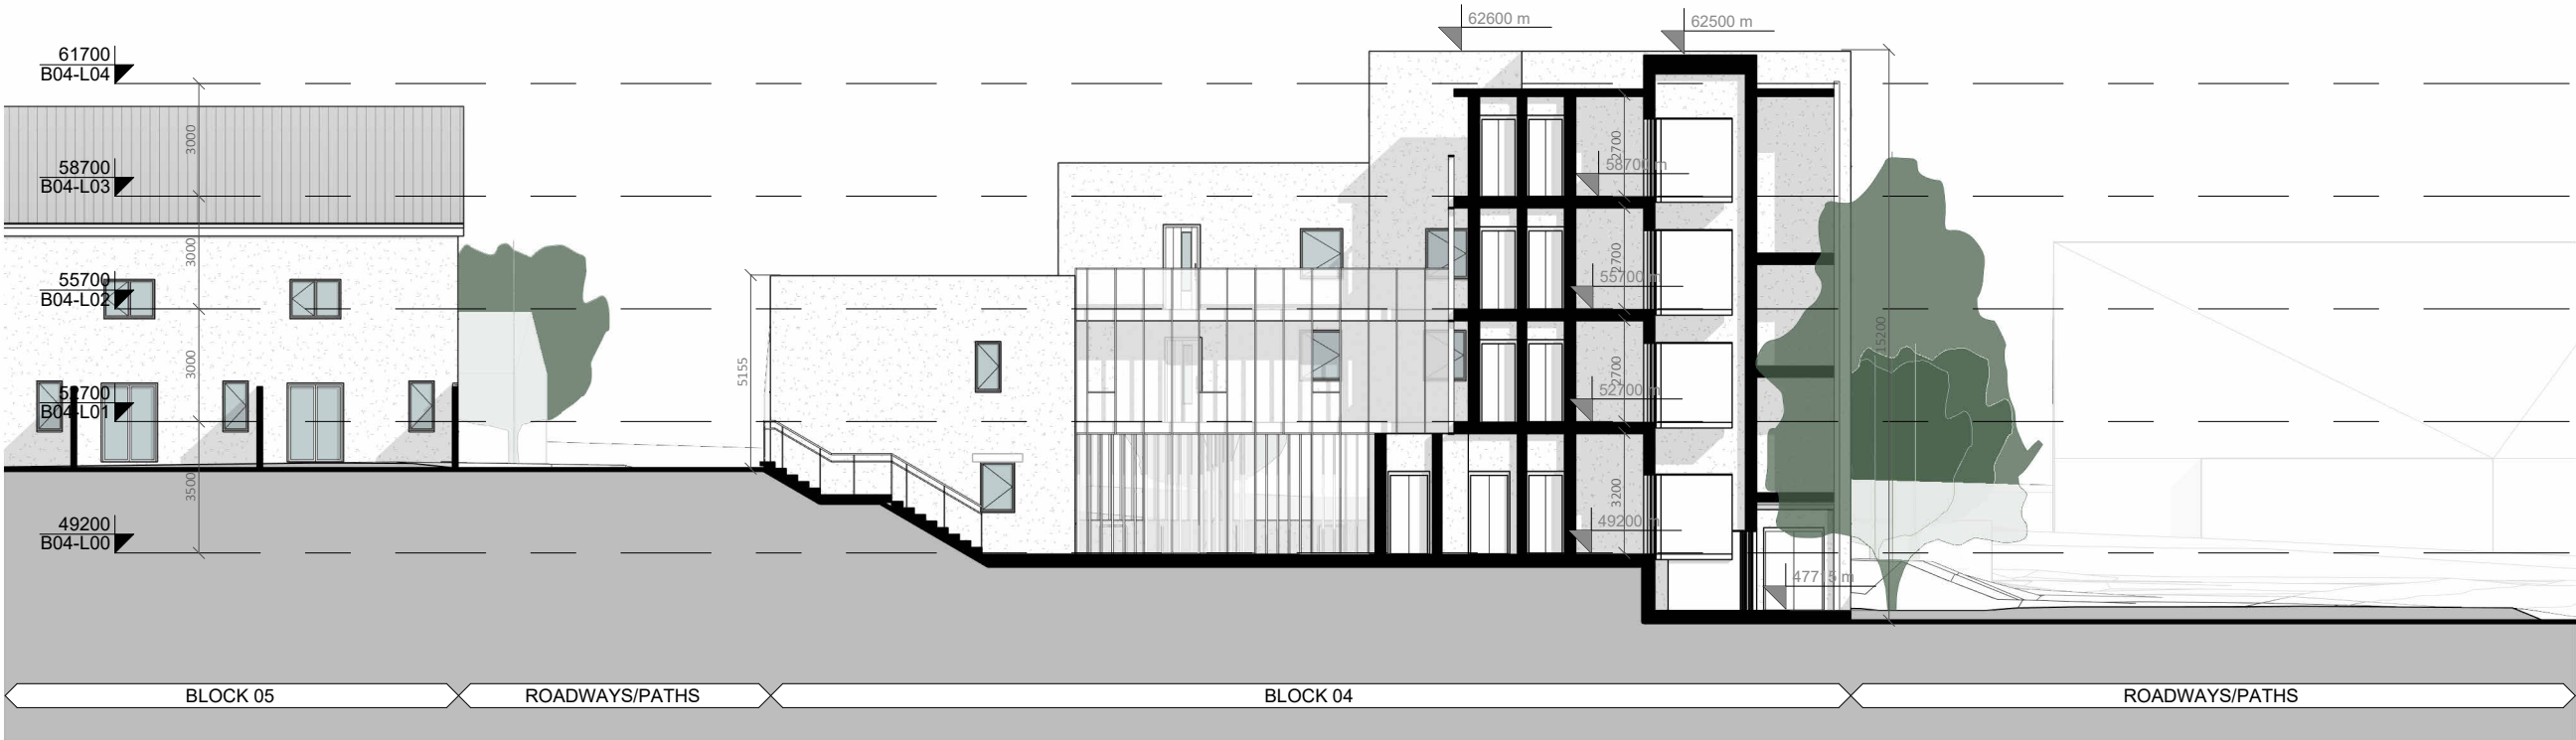

Block 04 - Section B-B

1 : 200

