



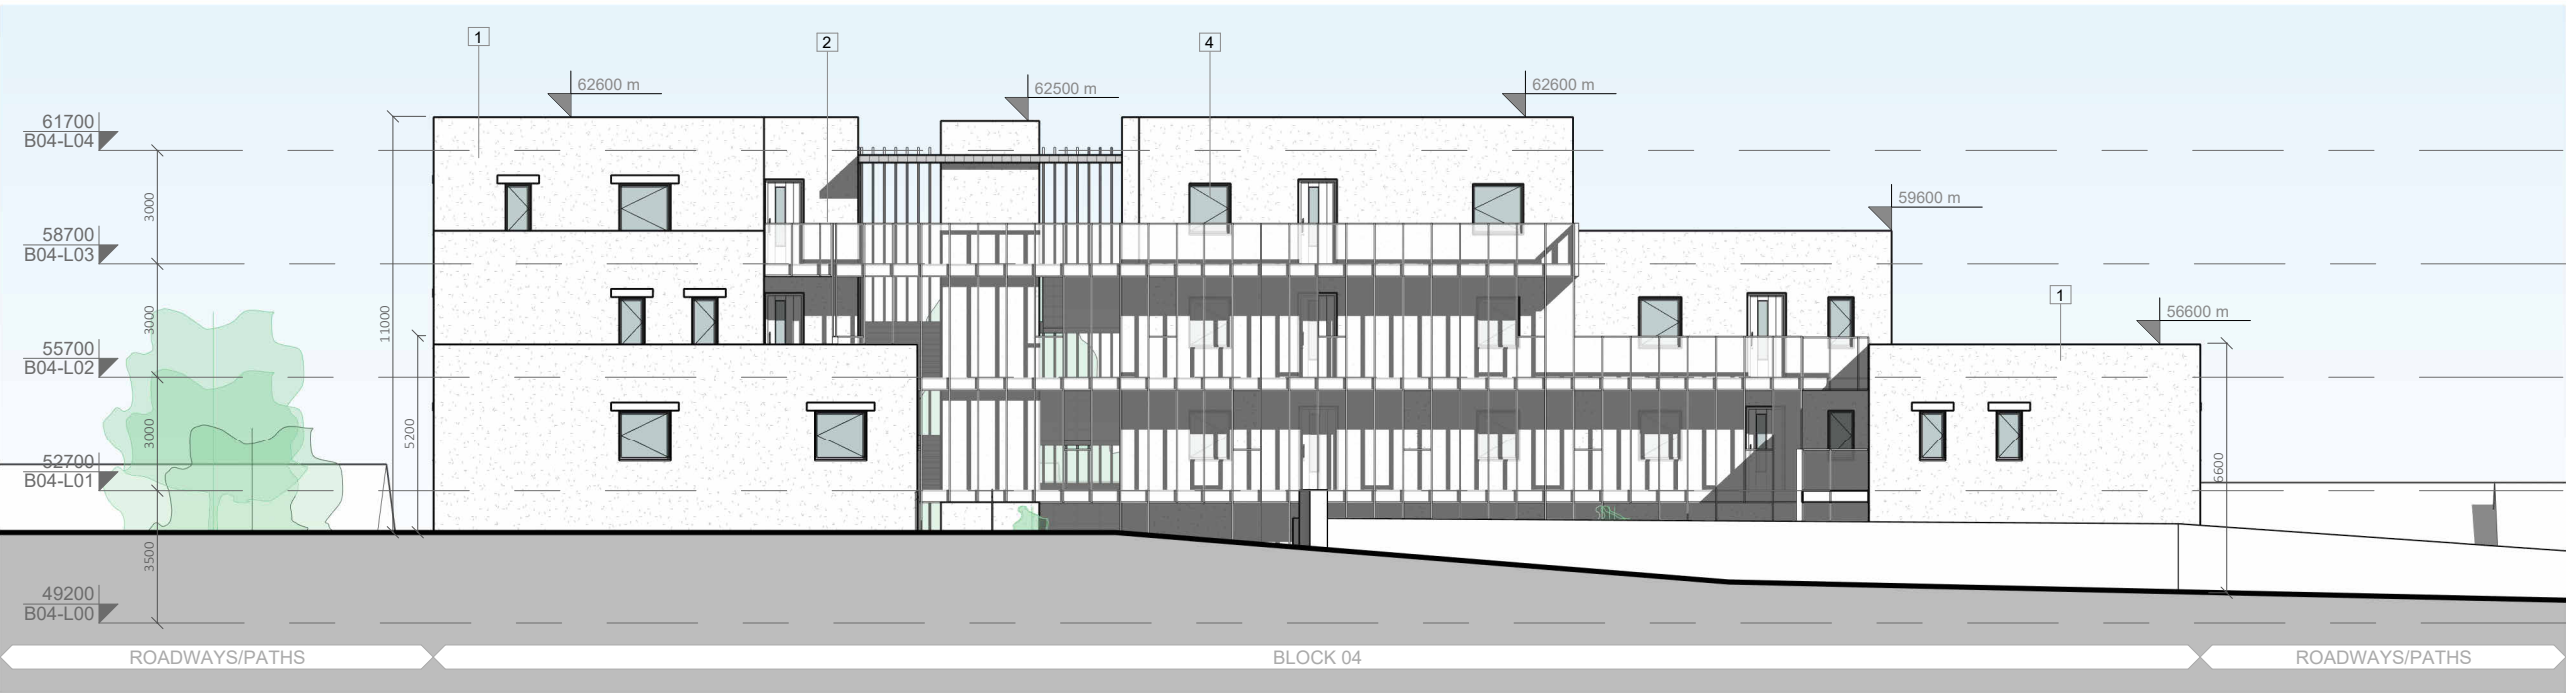

Block 04 - North Elevation
1 : 200



Block 04 - South Elevation
1 : 200

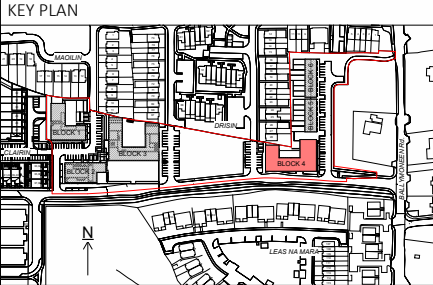

MATERIALS LEGEND	
1	ROUGHCAST RENDER FINISH
2	LIGHTWEIGHT MESH SCREEN SYSTEM
3	PPC ALUMINIUM SCREENING FINS
4	ALUMINIUM/ALUCLAD WINDOWS/DOORS
5	ZINC STANDING SEAM ROOF FINISH
6	BLUE BLACK SLATE TILES
7	STAINLESS STEEL RAILINGS
8	SELECTED STONE FINISH
9	RENDERED BAND
10	CONCRETE/TIMBER SLAT CANOPY
11	ALUMINIUM GUTTER/DOWNPipes/FASCiAS/SOFFITS

