

Rev. no.	Rev. description	Date	Sign	Chkd
.	.	.	.	.



Solo Bridge by Streetlife

Proposed paved area with permeable paving, eg Hydropave
Classica flags by Tobemore or similar approved, see also
engineers drawings

Proposed raingarden in existing wetland area

Proposed bridged entrance to Open Space eg
eg. Solo Bridge by streetlife or similar approved,
balustrade and fall barriers as per building
regulations, see also engineers drawings


Proposed low stone walls at entrance

Proposed Raingarden and
Bio-retention tree planting
Section of stream culvert to
acommodate constructing of turning
head, see engineers drawings

Turning head

Proposed steps with handrails, tactile paving
and nosing as per building regulations

Proposed terraced steps and stone faced
sealing walls

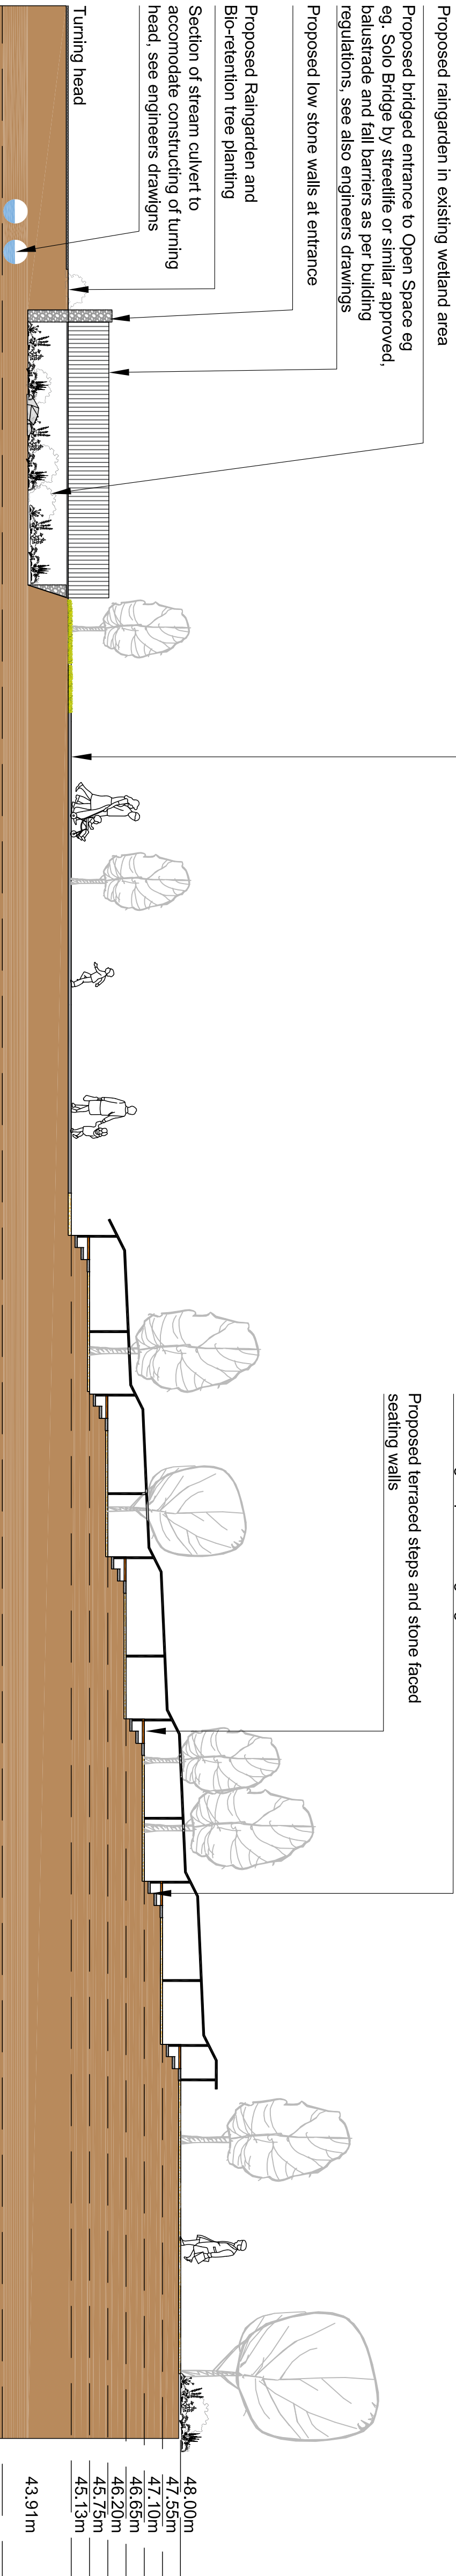

Section A-A
Scale: 1:100