



Rev. no.	Rev. description	Date	Sign	Chkd
-	-	-	-	-
-	-	-	-	-

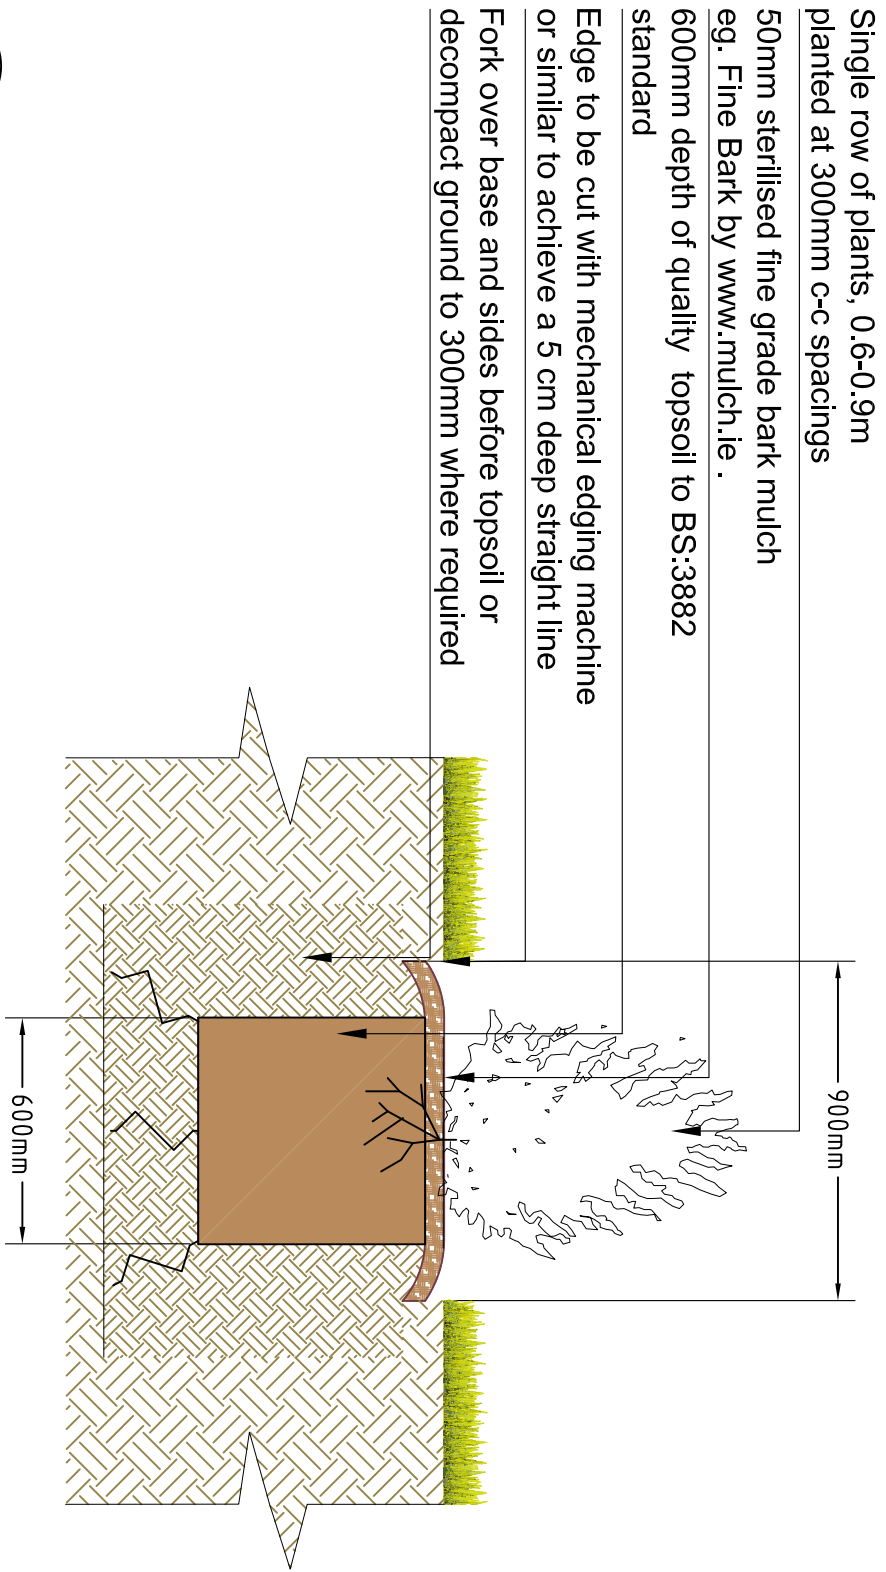


Single Row Low Prunus Otto Luyken' Hedge

Scale 1:20 @A1

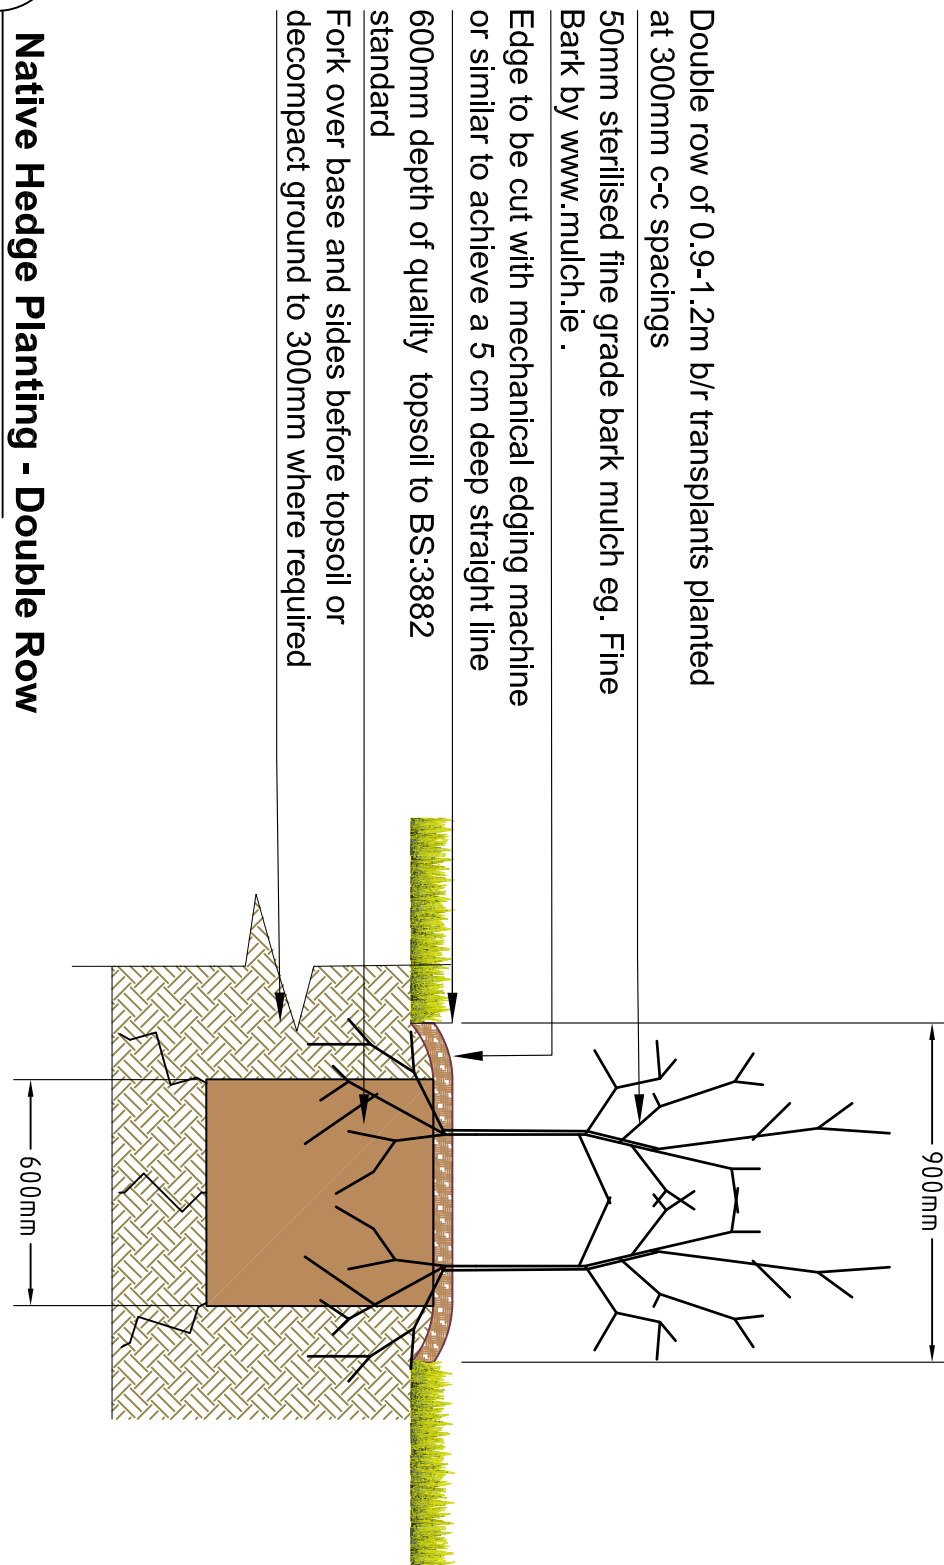


Native Hedge Planting - Double Row

Scale 1:20 @A1

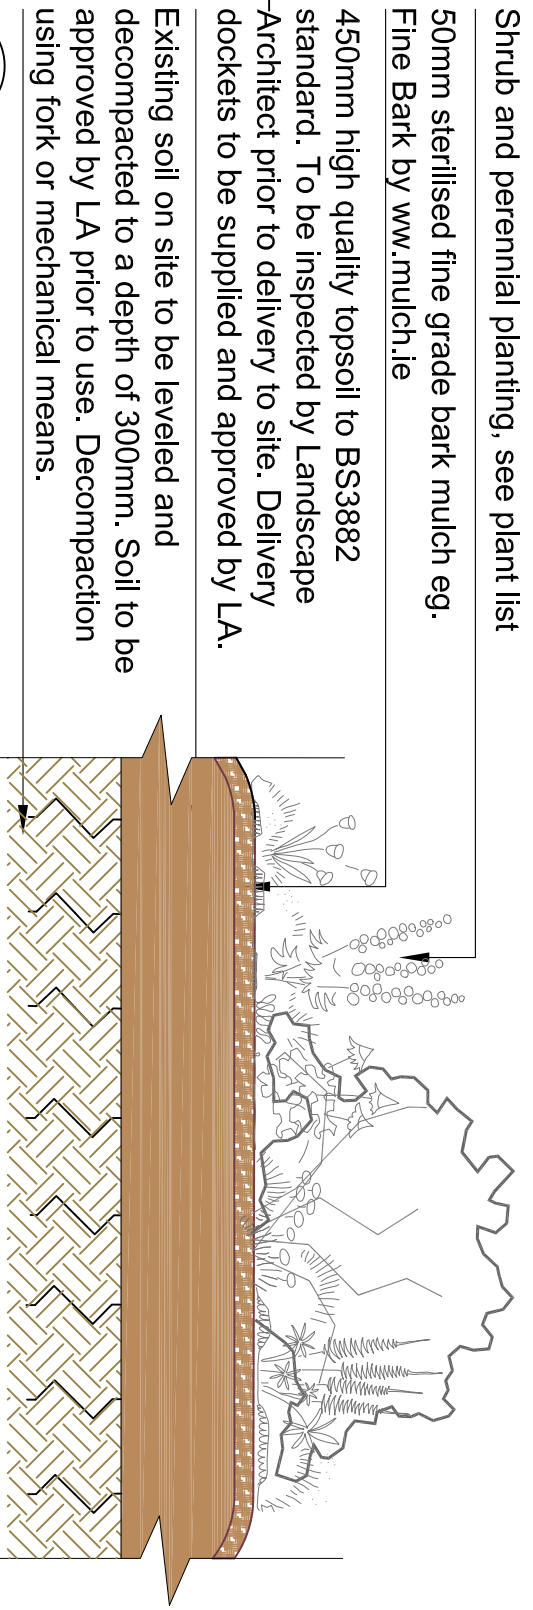

Shrub Planting in Bark Mulch

Scale 1:20 @A1

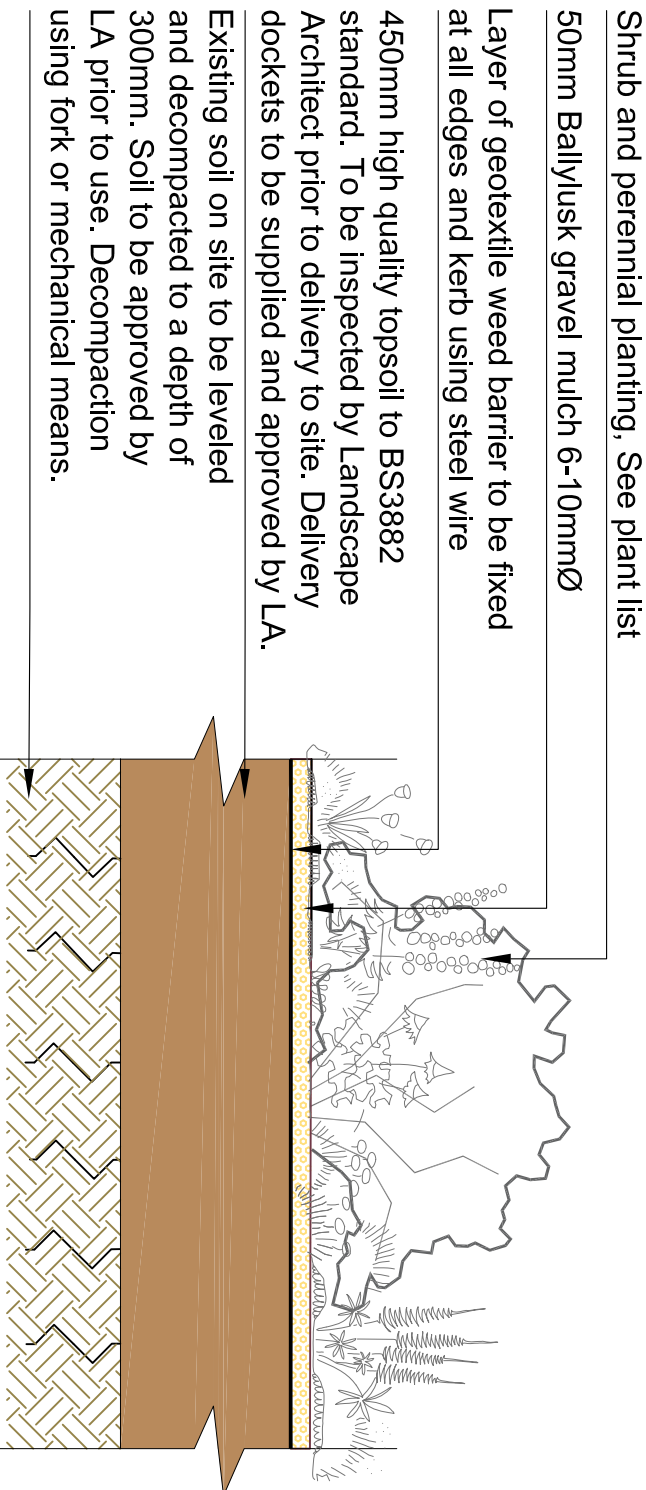

Shrub Planting in Gravel


Scale 1:20 @A1

Prepare a fine 'seed bed'- a weed free soil on well-prepared firm (well rolled) ground.(2-3mm worked soil).A level seedbed is not required as long as the seeds come into contact with the soil. See that the soil is firm, yet fine and crumbly. Before you sow apply a light raking or harrow to finish the bed and create a freshly moved soil or 'ferment'. Seeds take up to eight weeks to germinate. So if dry, it helps to keep a seed bed moist. Sow 1.5 gram / m² rake in and roll lightly. A meadow is cut any time between June and October mostly in August/September.

Meadow seed mix:
recommended supplied contact Mr. Sandro Catolia
[http://www.wildflowers.ie/Design By Nature \(tre](http://www.wildflowers.ie/Design%20By%20Nature%20(tre%20Monavea,%20Carlow,%20Ireland)

2-3mm worked soil to be approved by LA

Rolled ground, made up of soil on site

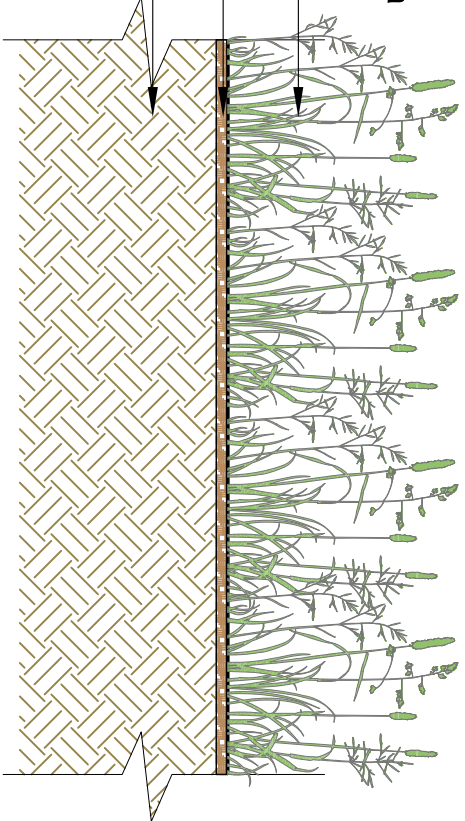


Wildflower Meadow

Scale 1:20 @A1

Lawn (Seeded)

100mm high quality topsoil to BS3882:2015 standard. To be inspected by Landscape Architect prior to delivery to site. Delivery docks to be supplied and approved by LA.

Existing soil on site to be leveled and decompacted to a depth of 300mm. Soil to be approved by LA prior to use. Decompression using fork or mechanical means.

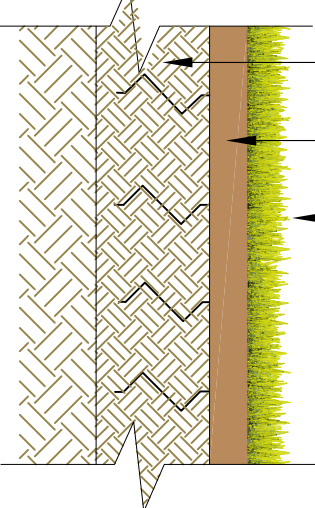

Amenity Lawn - Seeded

Scale 1:20 @A1


Create basin effect around tree with backfill for easy watering ~75mm high

2m diameter circle of 50 mm graded and sterilised fine grade bark mulch. Keep mulch area weed free and top up mulch when required.

Backfill with 800mm (reducing to 450mm at perimeter area of tree pit, as shown) high quality topsoil to BS3882 standard. To be inspected by Landscape Architect prior to delivery to site. Delivery docks to be supplied and approved by LA. Mix in well composted manure (20%) (alternatives to be approved by LA)

2m diameter circle to be edged with mechanical edging machine on completion of planting (a pronounced edge cut to 50mm deep).

Existing ground below tree pit levels to be decompacted to a further depth of 300mm. Decompression using fork or mechanical means.

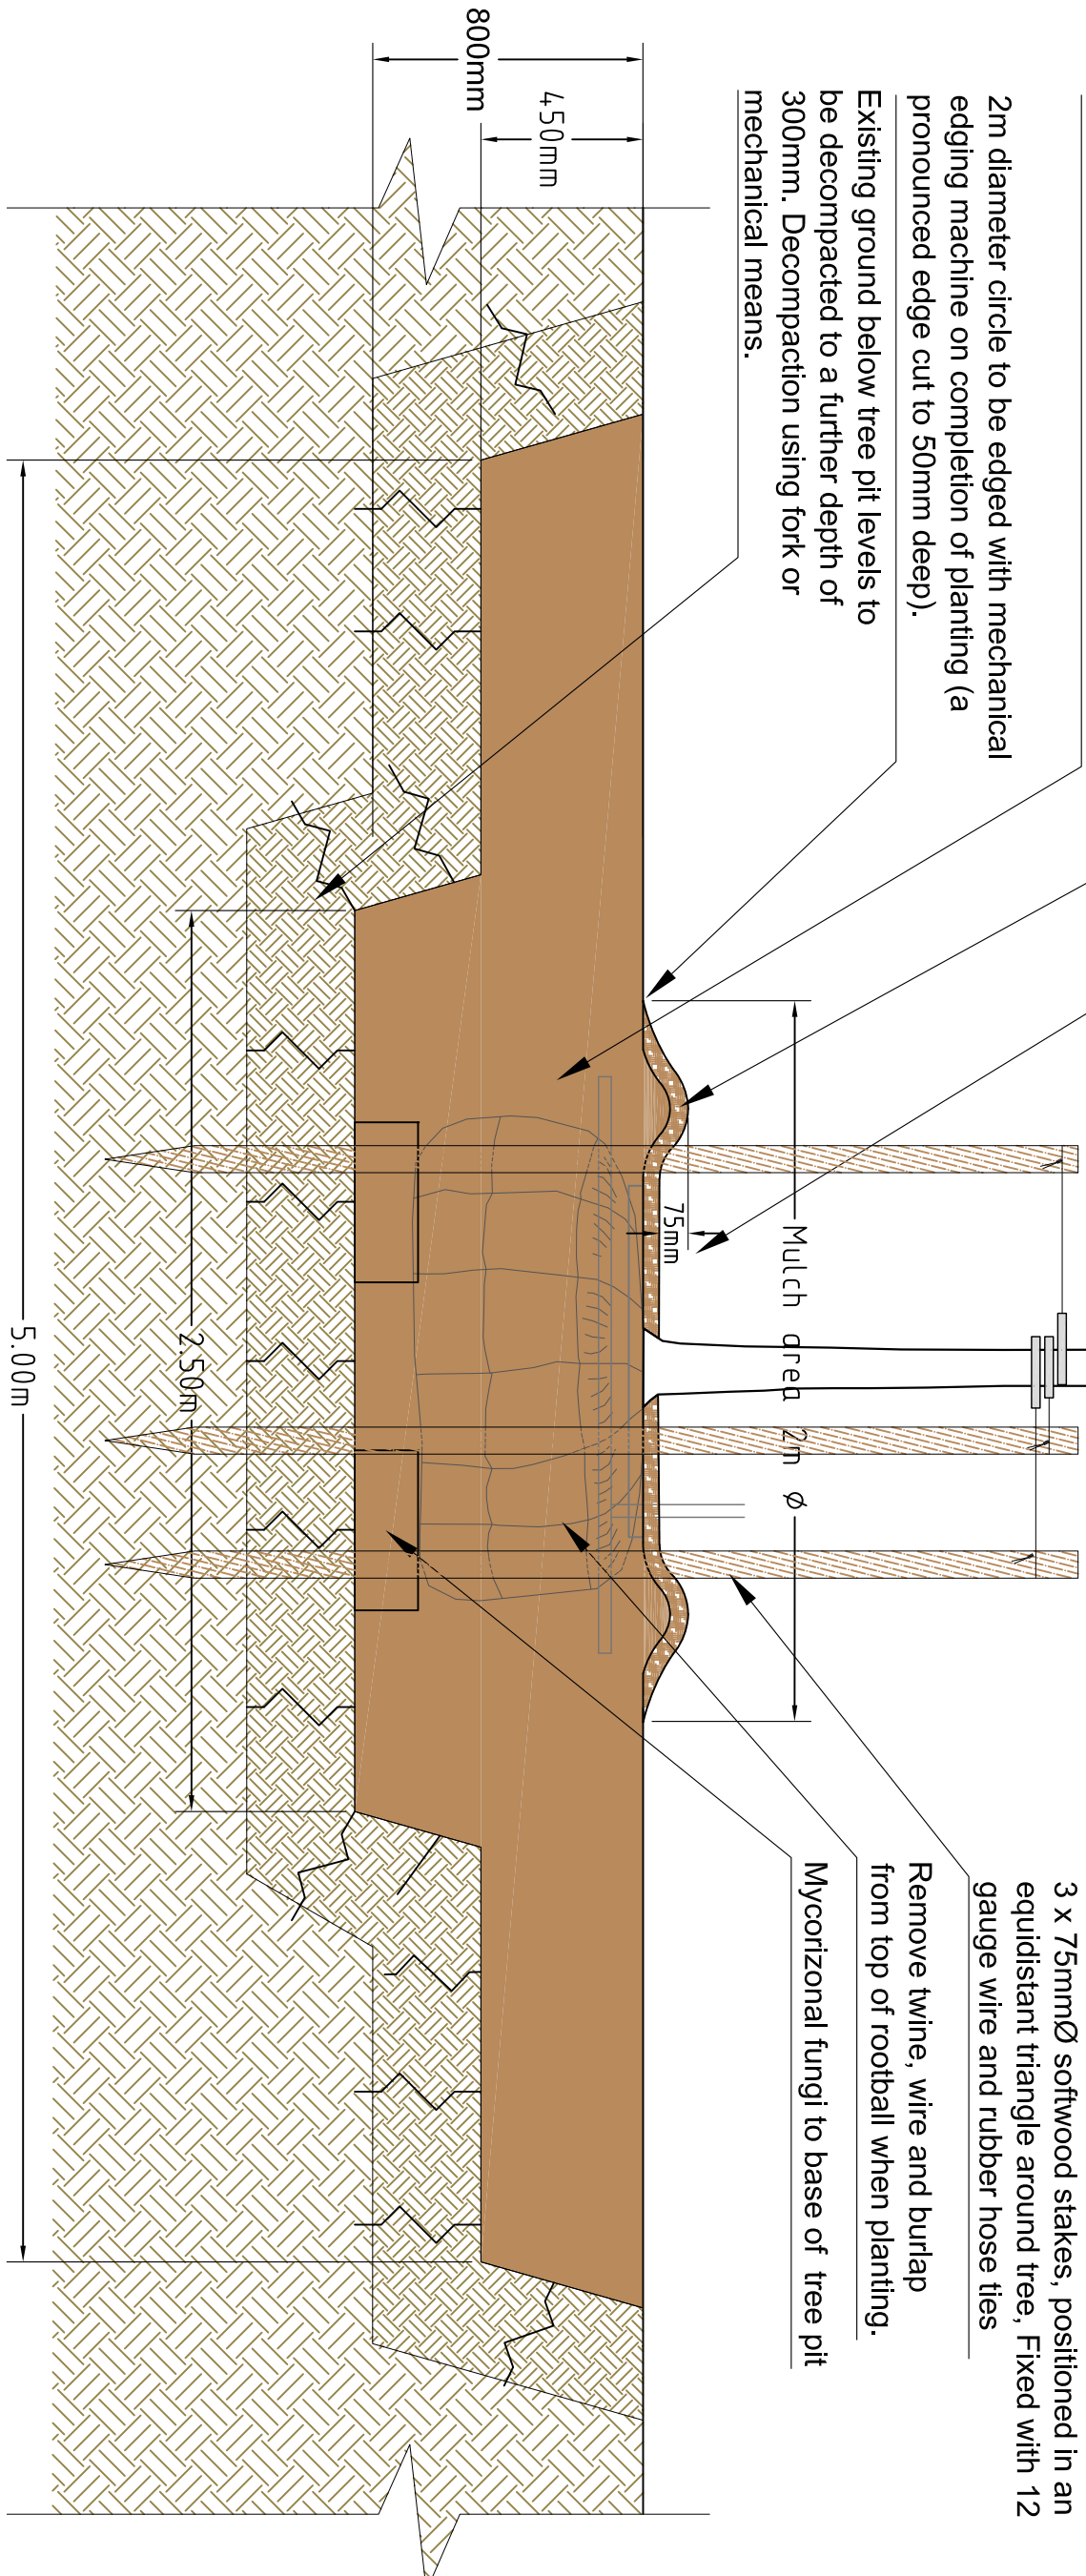

Large tree pit for Semi-mature tree planting.

2mØ bark mulch on completion

Scale 1:20 @A1