


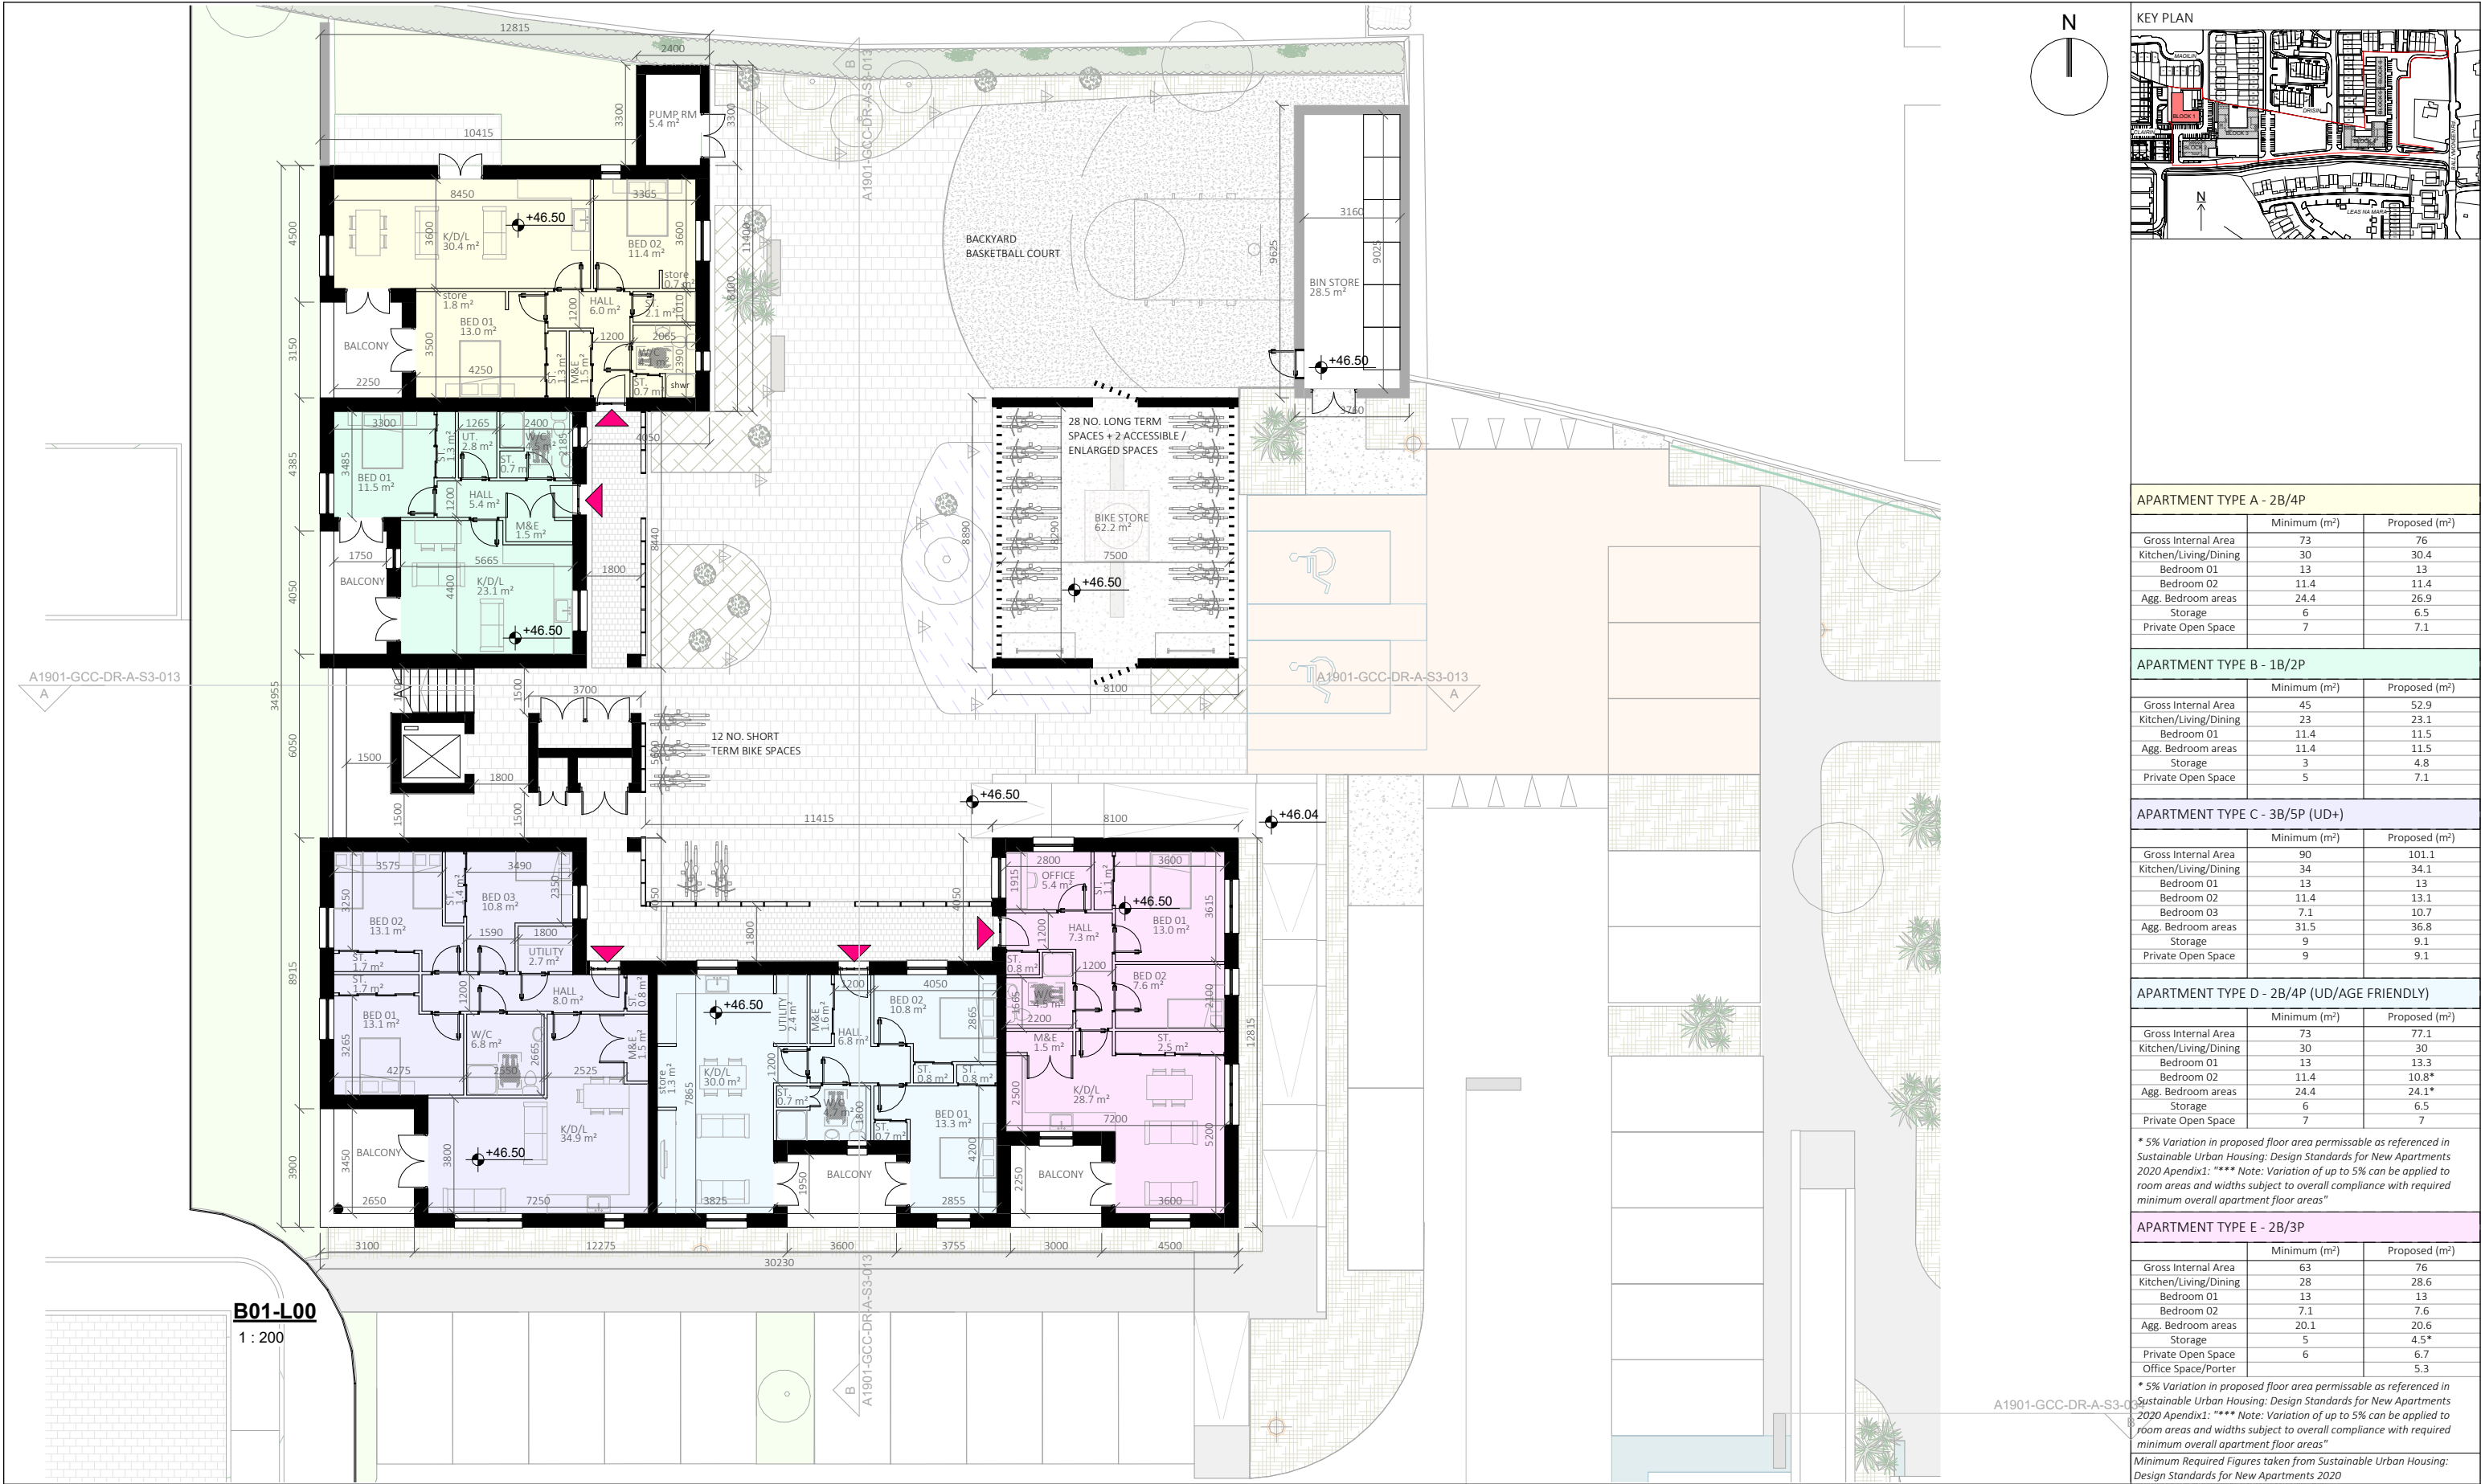



Galway City Council

Architects Section

City Hall

College Road

Galway, H91 X4K8

Hall na Cathrach

Bóthar an Cholaíste

Gaillimh, H91 X4K8

Phone: (091) 536 400

Fax: (091) 538 150

No.	Description	Date
A	For Planning Purposes	JAN 2024

NOTE:

This drawing is for information purposes only. Information shown addresses current planning acts. This drawing is not intended to demonstrate compliance with the current building regulations nor is it intended for construction purposes. Do not scale from this drawing. Work only from figured dimensions. All errors and omissions to be reported to the architect.

Drawing Purpose:

For Part VII Application

Drawing:

Block 01 - Plans 01

Project:

Neighbourhood Centre & Social Housing Scheme

Location

Ballyburke, Knocknacarra, Galway.

Client:

Galway City Council

Project number:

A1901

Date:

11.01.24

A1901-GCC-DR-A-S3-010

Scale @A3:

1 : 200

REV:

A

Drawn by:

DC

Approved by:

EH

08/01/2024 09:51:58