
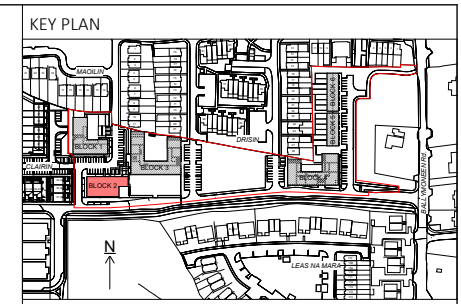


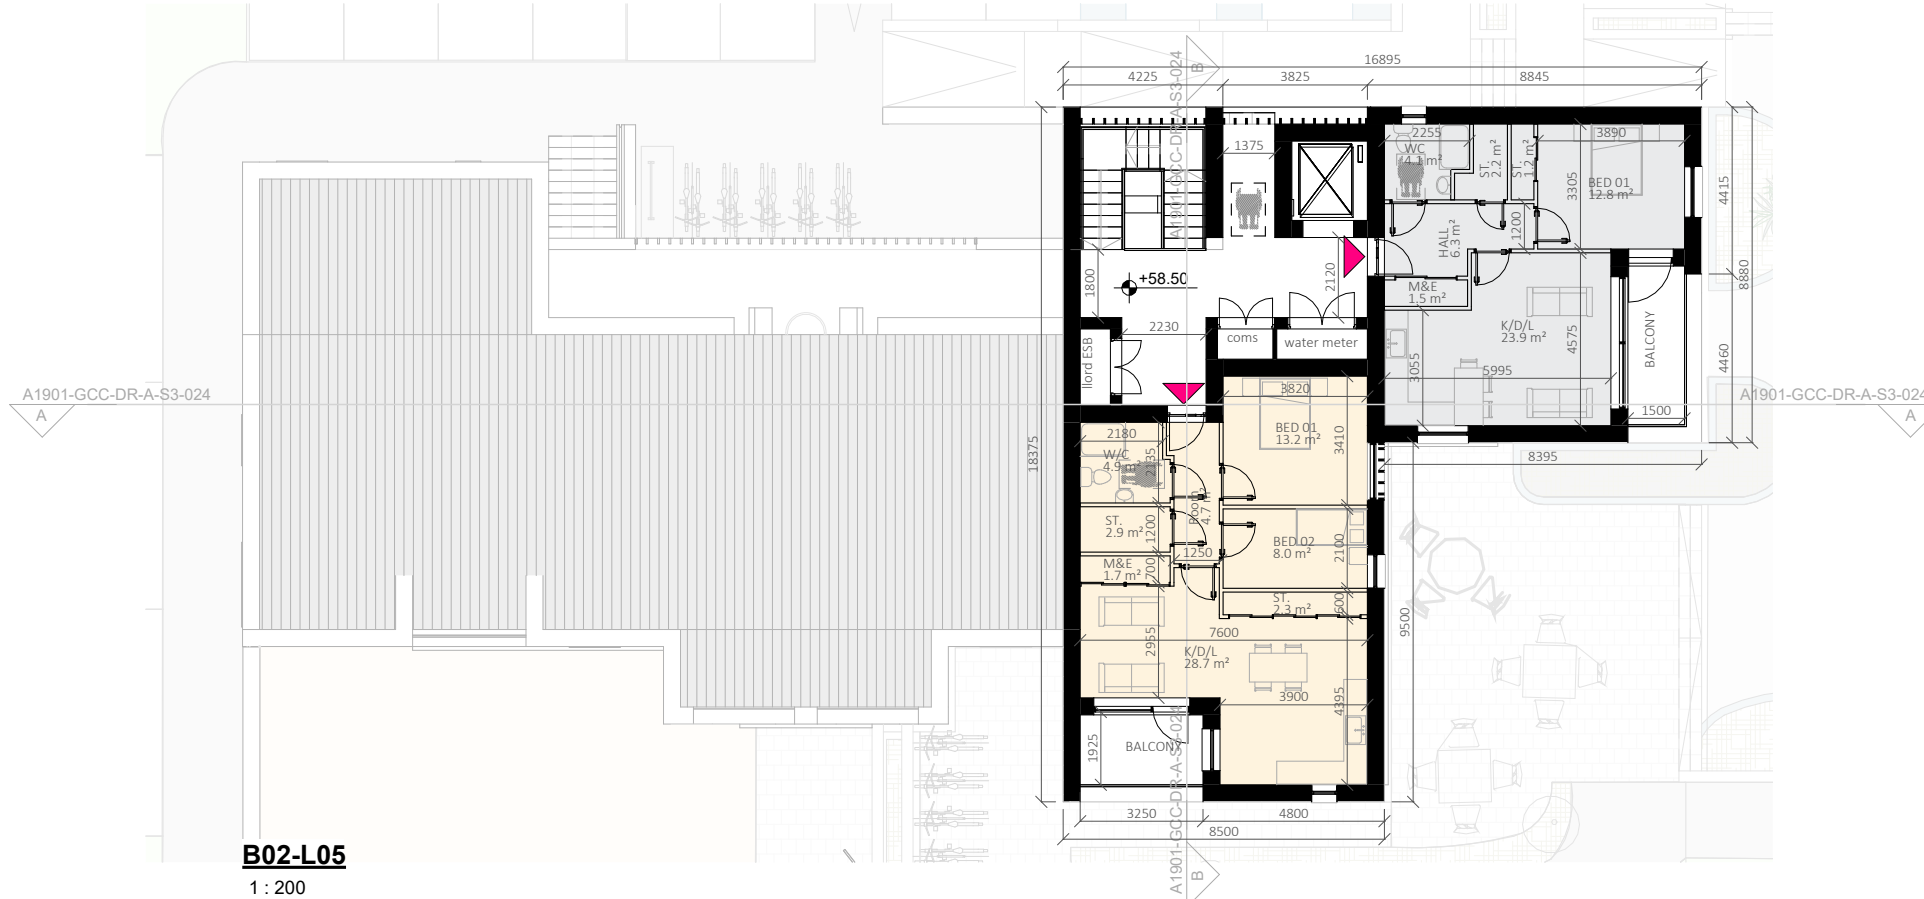

APARTMENT TYPE A - 2B/4P		
	Minimum (m ²)	Proposed (m ²)
Gross Internal Area	73	76
Kitchen/Living/Dining	30	30.4
Bedroom 01	13	13
Bedroom 02	11.4	11.4
Agg. Bedroom areas	24.4	26.9
Storage	6	6.5
Private Open Space	7	7.1
APARTMENT TYPE F - 1B/2P		
	Minimum (m ²)	Proposed (m ²)
Gross Internal Area	45	50
Kitchen/Living/Dining	23	23.8
Bedroom 01	11.4	11.6
Agg. Bedroom areas	11.4	11.6
Storage	3	3.3
Private Open Space	5	5.9
APARTMENT TYPE G - 2B/3P		
	Minimum (m ²)	Proposed (m ²)
Gross Internal Area	63	69
Kitchen/Living/Dining	28	28.7
Bedroom 01	13	13
Bedroom 02	7.1	8
Agg. Bedroom areas	20.1	21
Storage	5	5.2
Private Open Space	6	6
APARTMENT TYPE H - 1B/2P		
	Minimum (m ²)	Proposed (m ²)
Gross Internal Area	45	54
Kitchen/Living/Dining	23	23.9
Bedroom 01	11.4	12.8
Agg. Bedroom areas	11.4	12.8
Storage	3	3.5
Private Open Space	5	6.2

Figures taken from Sustainable Urban Housing: Design Standards for New Apartments 2020

Galway City Council Architects Section City Hall College Road Galway, H91 X4K8 Hall na Cathrach Bóthar an Choláiste Gaillimh, H91 X4K8 Phone: (091) 536 400 Fax: (091) 538 150						<table><thead><tr><th>No.</th><th>Description</th><th>Date</th></tr></thead><tbody><tr><td>A</td><td>For Planning Purposes</td><td>JAN 2024</td></tr><tr><td> </td><td> </td><td> </td></tr><tr><td> </td><td> </td><td> </td></tr><tr><td> </td><td> </td><td> </td></tr><tr><td> </td><td> </td><td> </td></tr><tr><td> </td><td> </td><td> </td></tr><tr><td> </td><td> </td><td> </td></tr></tbody></table>	No.	Description	Date	A	For Planning Purposes	JAN 2024																			NOTE: This drawing is for information purposes only. Information shown addresses current planning acts. This drawing is not intended to demonstrate compliance with the current building regulations nor is it intended for construction purposes. Do not scale from this drawing. Work only from figured dimensions. All errors and omissions to be reported to the architect. Drawing Purpose: For Part VIII Application	<table><thead><tr><th colspan="4">Drawing: Block 02 - Plans 04</th></tr><tr><th colspan="4">Project: Neighbourhood Centre & Social Housing Scheme</th></tr><tr><th colspan="2">Location</th><th colspan="2">A1901-GCC-DR-A-S3-023</th></tr><tr><th colspan="2">Client:</th><th colspan="2">Galway City Council</th></tr><tr><th>Project number:</th><th>A1901</th><th>Scale @A3:</th><th>1 : 200</th></tr><tr><th>Date:</th><th>11.01.24</th><th>REV:</th><th>A</th></tr><tr><th></th><th></th><th>Drawn by:</th><th>DC</th></tr><tr><th></th><th></th><th>Approved by:</th><th>EH</th></tr></thead></table>	Drawing: Block 02 - Plans 04				Project: Neighbourhood Centre & Social Housing Scheme				Location		A1901-GCC-DR-A-S3-023		Client:		Galway City Council		Project number:	A1901	Scale @A3:	1 : 200	Date:	11.01.24	REV:	A			Drawn by:	DC			Approved by:	EH
No.	Description	Date	
A	For Planning Purposes	JAN 2024	
Drawing: Block 02 - Plans 04	
Project: Neighbourhood Centre & Social Housing Scheme	
Location		A1901-GCC-DR-A-S3-023	
Client:		Galway City Council	
Project number:	A1901	Scale @A3:	1 : 200	
Date:	11.01.24	REV:	A	
		Drawn by:	DC	
		Approved by:	EH	