


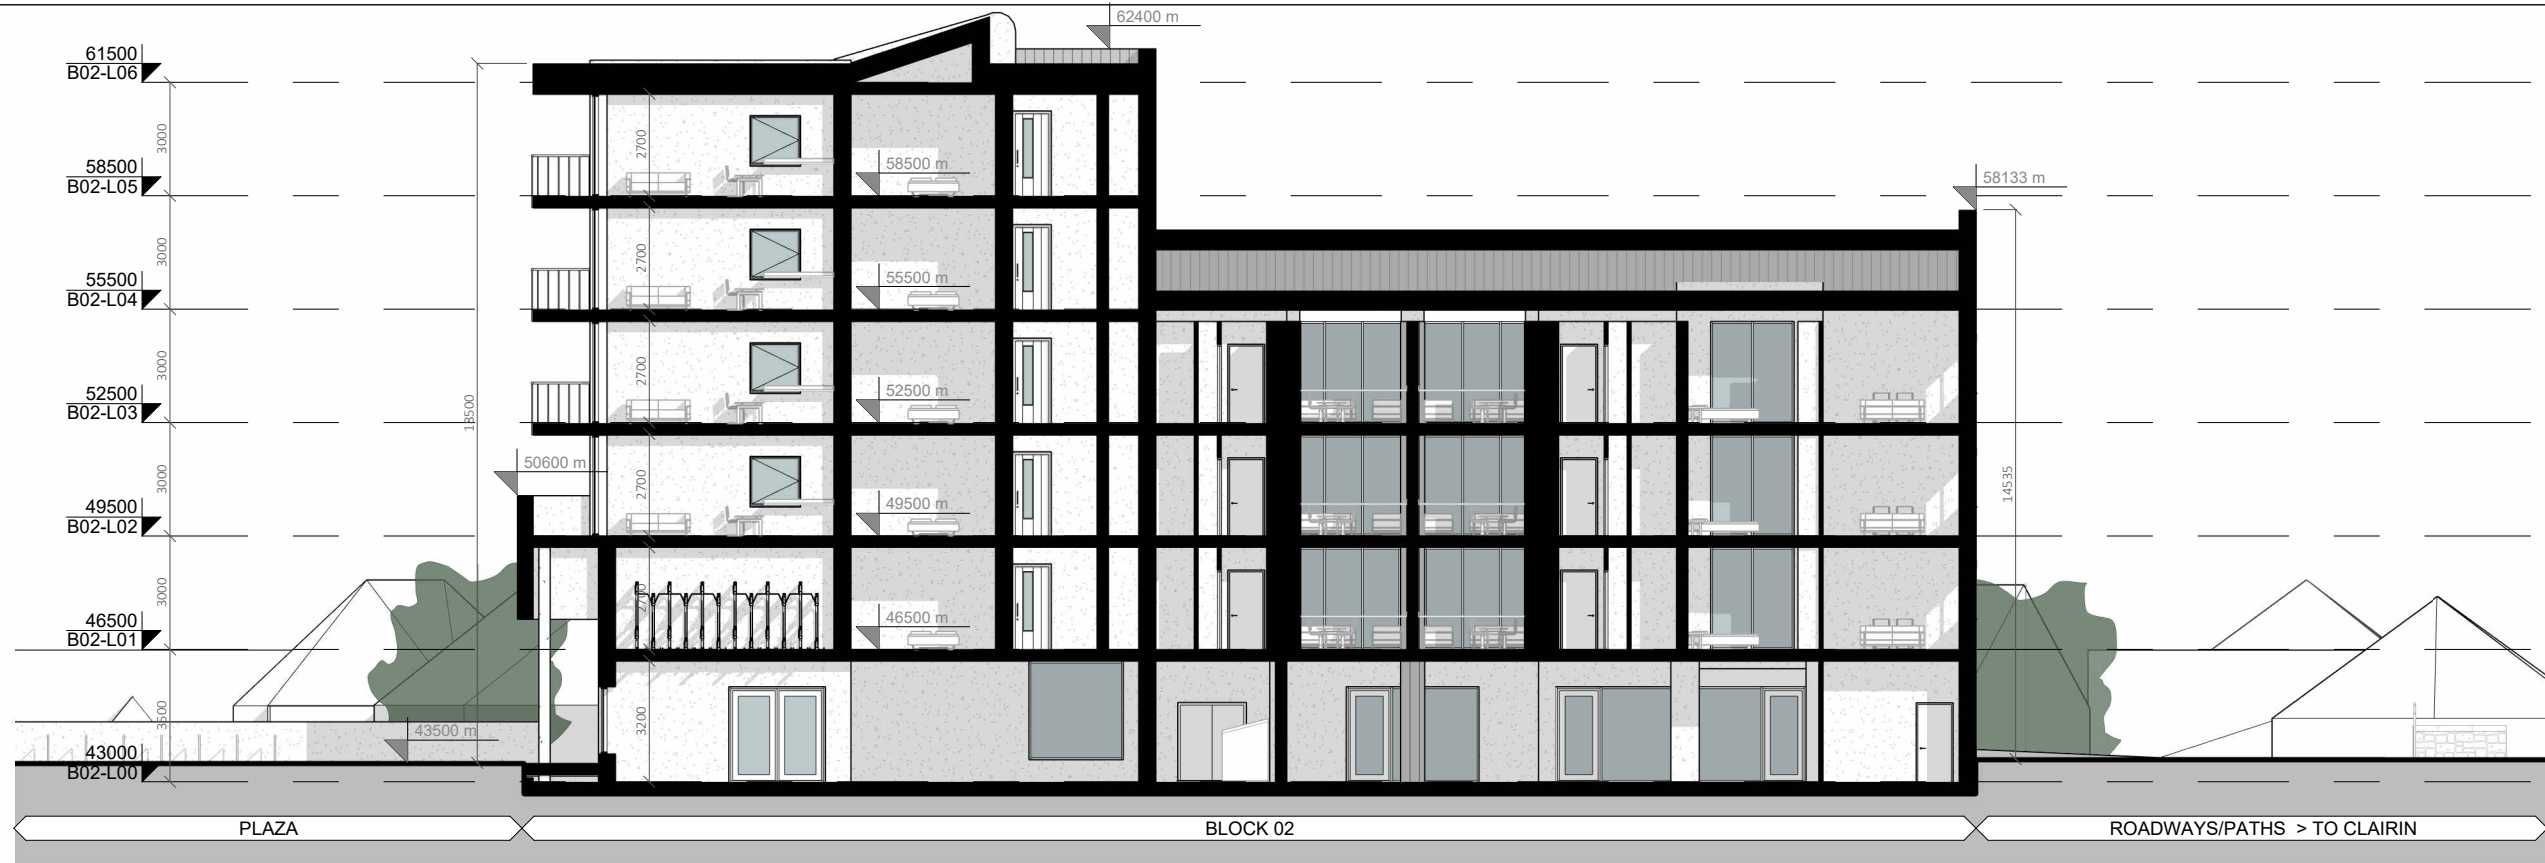


Block 02 - Section A-A

1 : 200



Block 02 - Section B-B

1 : 200

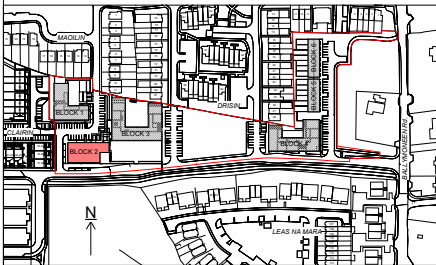

Galway City Council

Architects Section

City Hall
College Road
Galway, H91 X4K8

Hall na Cathrach
Bóthar an Choláiste
Gaillimh, H91 X4K8

Phone: (091) 536 400
Fax: (091) 538 150

No.	Description	Date
A	For Planning Purposes	JAN 2024

NOTE:
This drawing is for information purposes only.
Information shown addresses current planning acts. This drawing is not intended to demonstrate compliance with the current building regulations nor is it intended for construction purposes. Do not scale from this drawing. Work only from figured dimensions. All errors and omissions to be reported to the architect.

Drawing Purpose:

For Part VIII Application

Drawing: Block 02 - Sections			
Project: Neighbourhood Centre & Social Housing Scheme			
LocationBallyburke, Knocknacarra, Galway.		A1901-GCC-DR-A-S3-024	
Client: Galway City Council			
Project number:	A1901	Scale @A3:	1 : 200
Date:	11.01.24	REV:	A
		Drawn by:	DC
		Approved by:	EH

08/01/2024 09:53:28