




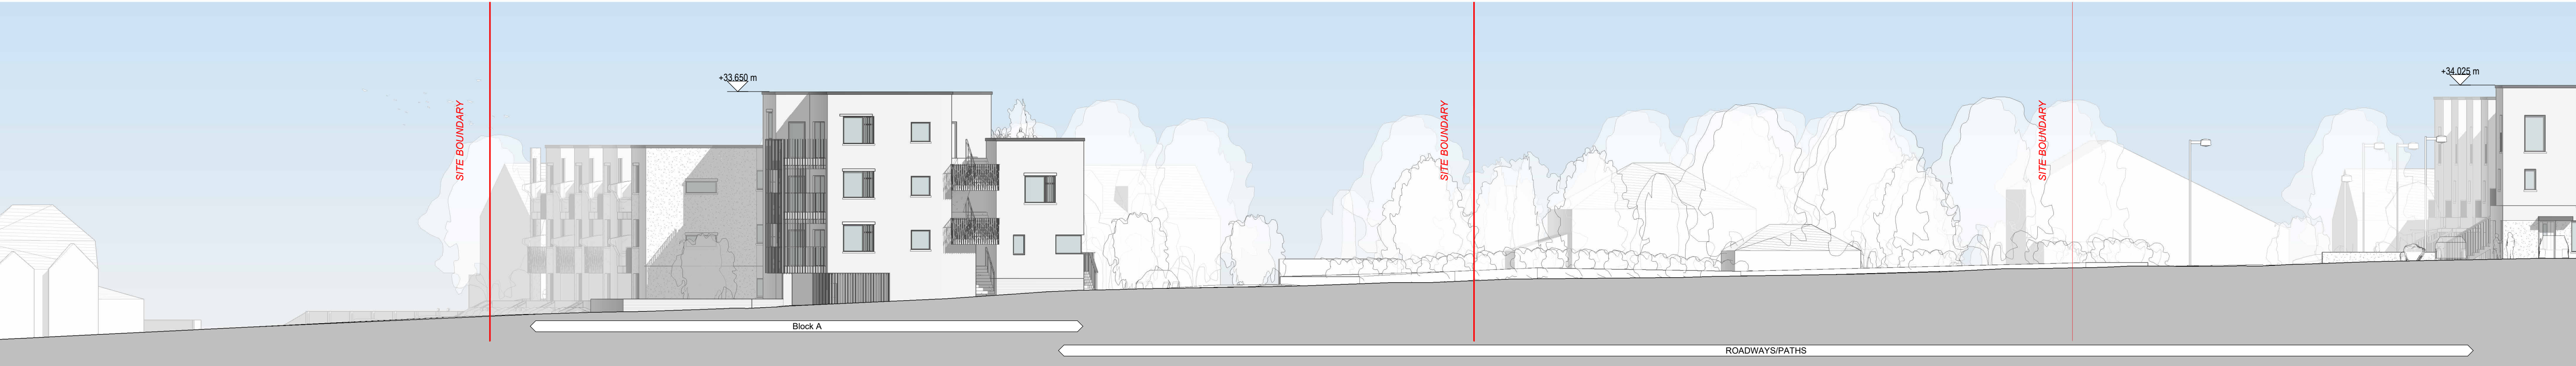

Proposed Site Section A-A (North-East View) Copy 1
1 : 500

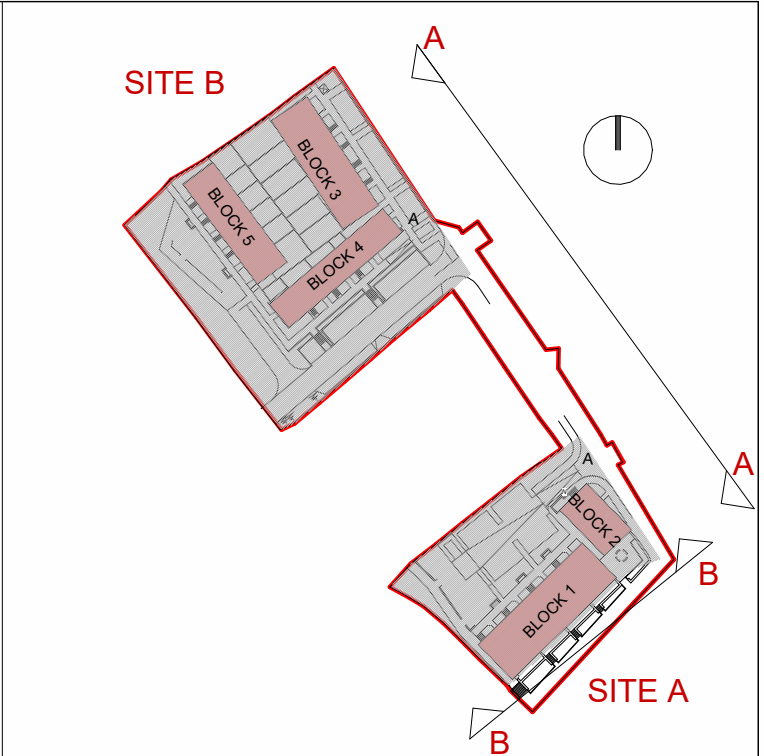

Proposed Site Section A-A (North-East View)
1 : 200

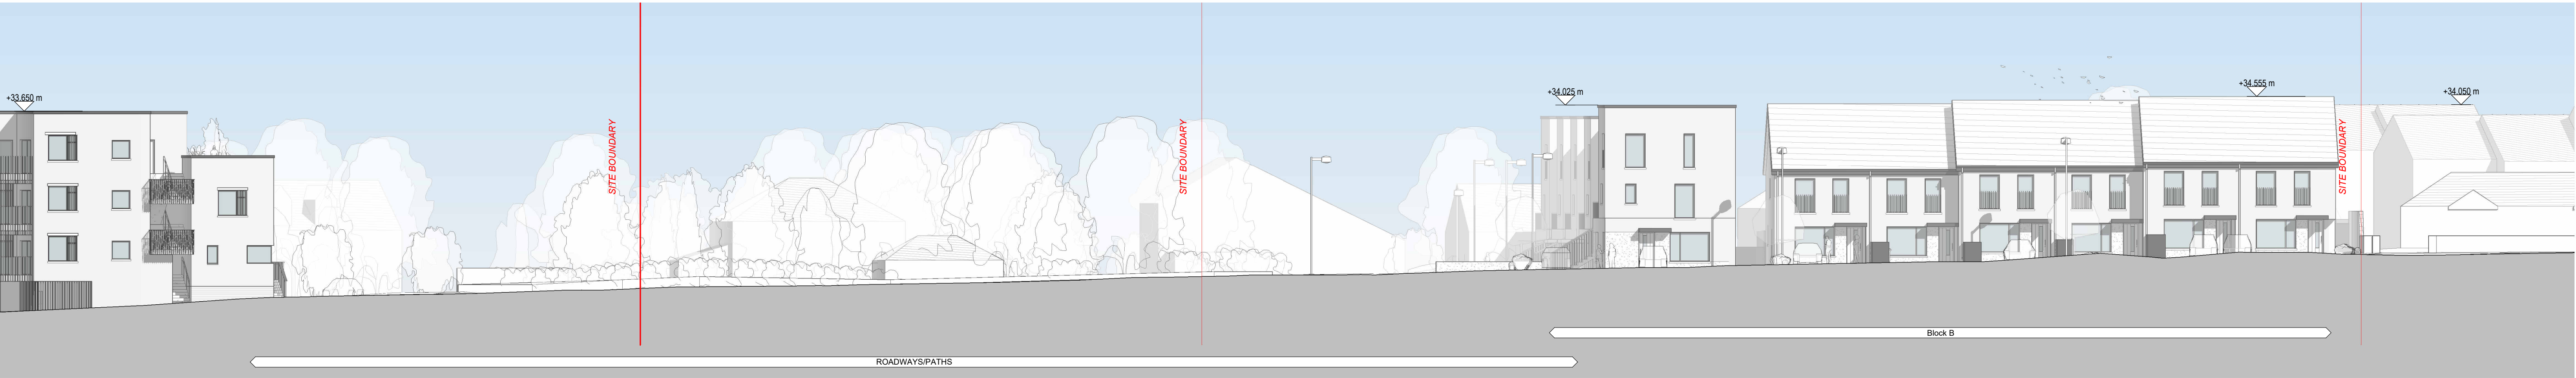

Proposed Site Section A-A (North-East View)-Cont'd
1 : 200



Proposed Site A Section B-B (South-East)
1 : 200

No.	Description	Date

NOTE:
This drawing is for information purposes only.
Information shown addresses current planning acts. This drawing is not intended to demonstrate compliance with the
current building regulations nor is it intended for construction purposes.
Do not scale from this drawing. Work only from figured dimensions. All errors and omissions to be reported to the architect.

Drawing Purpose:
Planning Application

Drawing: Site Layout Plan - Proposed Site Sections			
Project: Cappagh Road Social & Affordable Housing Scheme			
Location:	Cappagh Road, Galway	A2401-GCC-DR-A-S3-2009	
Client:	Galway City Council		
Project number:	A2401	Scale @AAs indicated	REV:
Date:	12.03.2026	Drawn by:	Approved by:

12/03/2026 12:47:17