
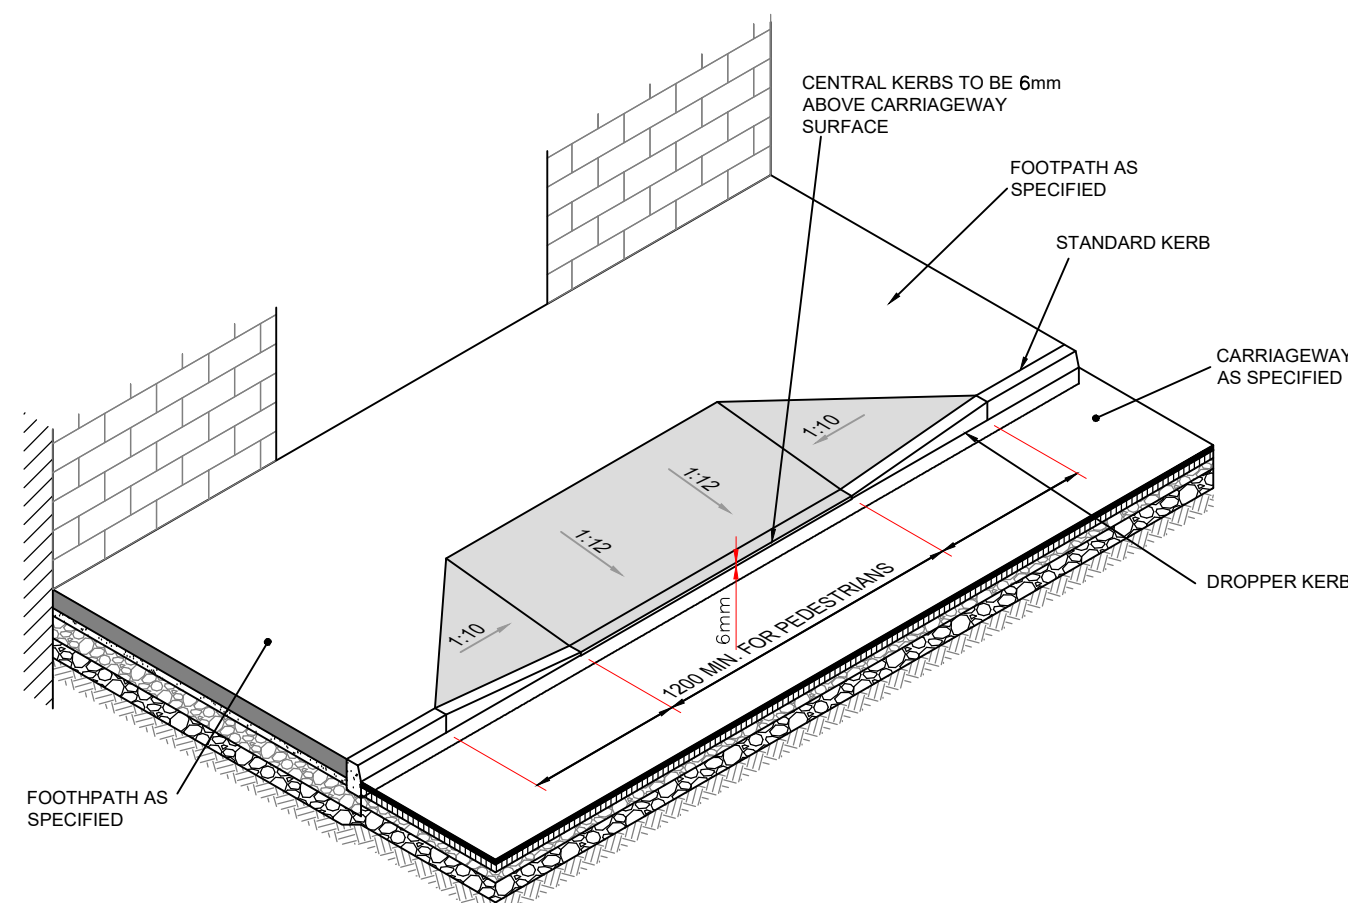



A1 SCALE 1:25
A3 SCALE 1:50

A1 SCALE 1:25
A3 SCALE 1:50


A1 SCALE 1:25
A3 SCALE 1:50

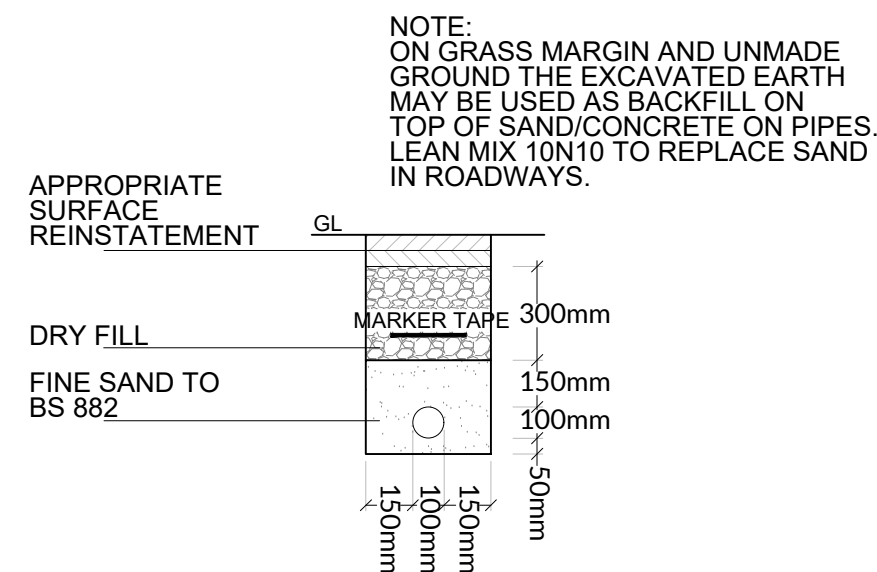


 DROPPED KERB GEOMETRY DETAIL
NOT TO SCALE

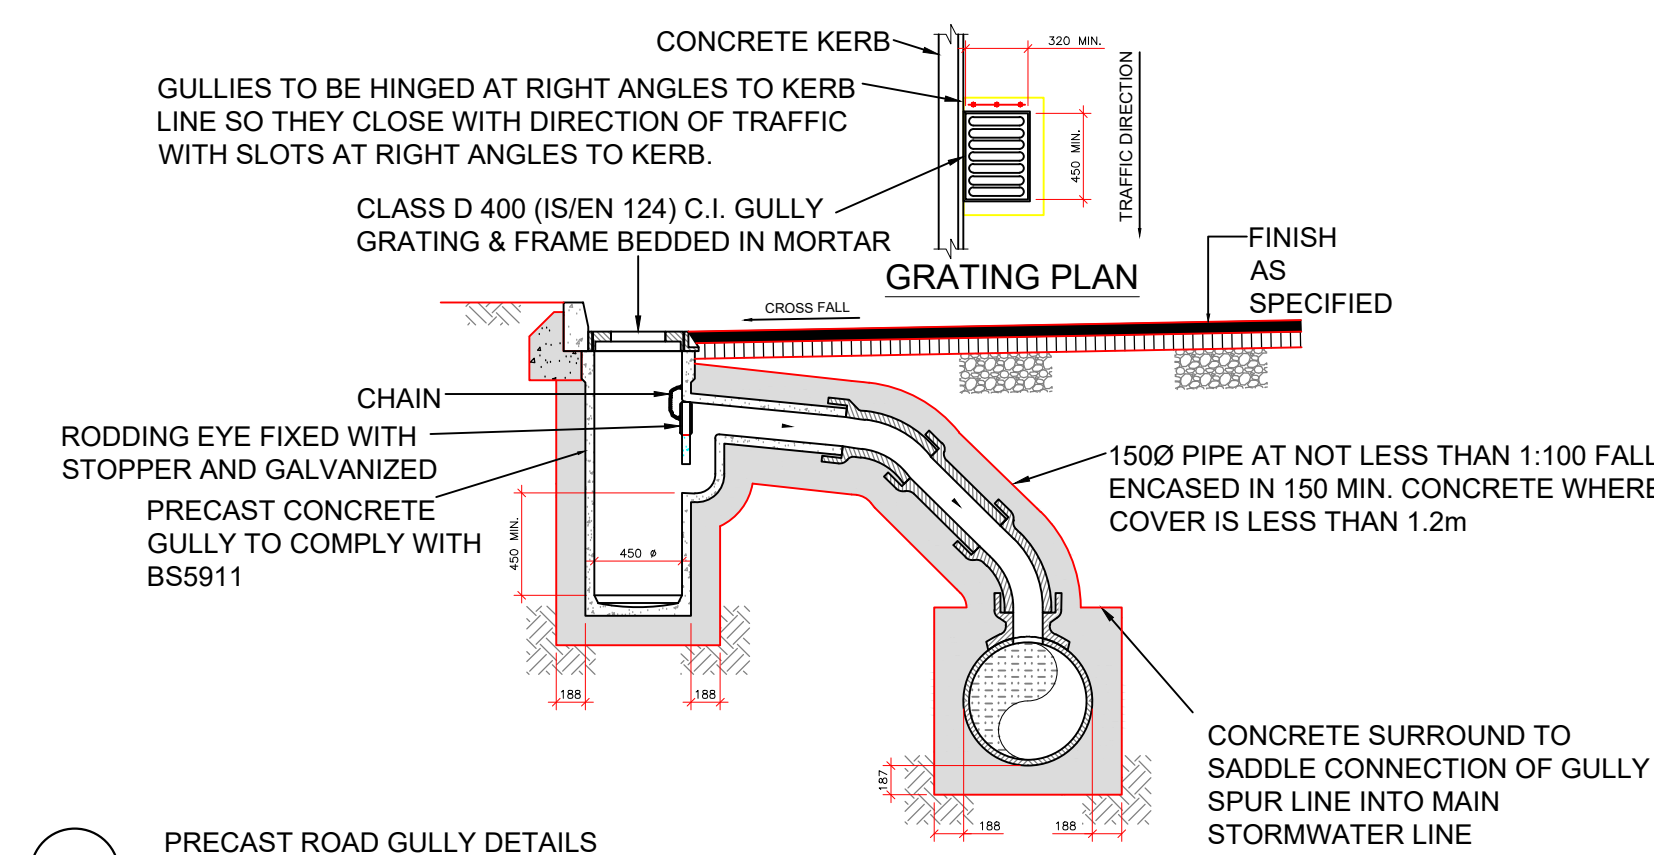


A1 SCALE 1:50
A3 SCALE 1:100

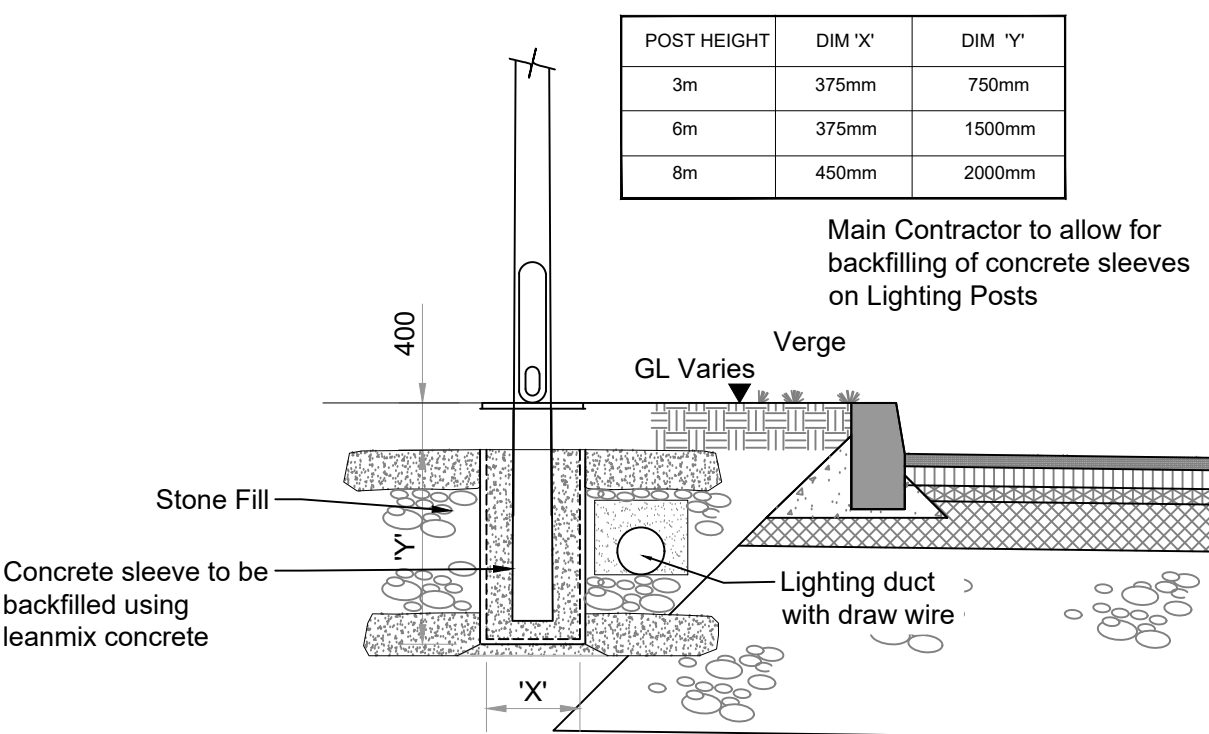


A1 SCALE 1:50
A3 SCALE 1:100

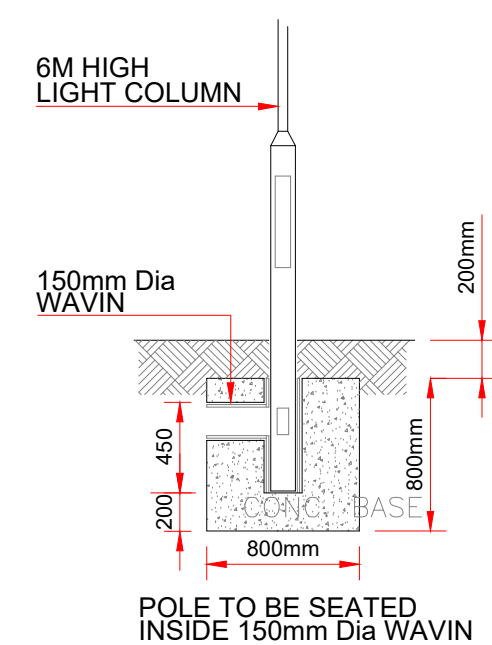


TYPICAL LIGHTING DUCT TRENCH DETAIL

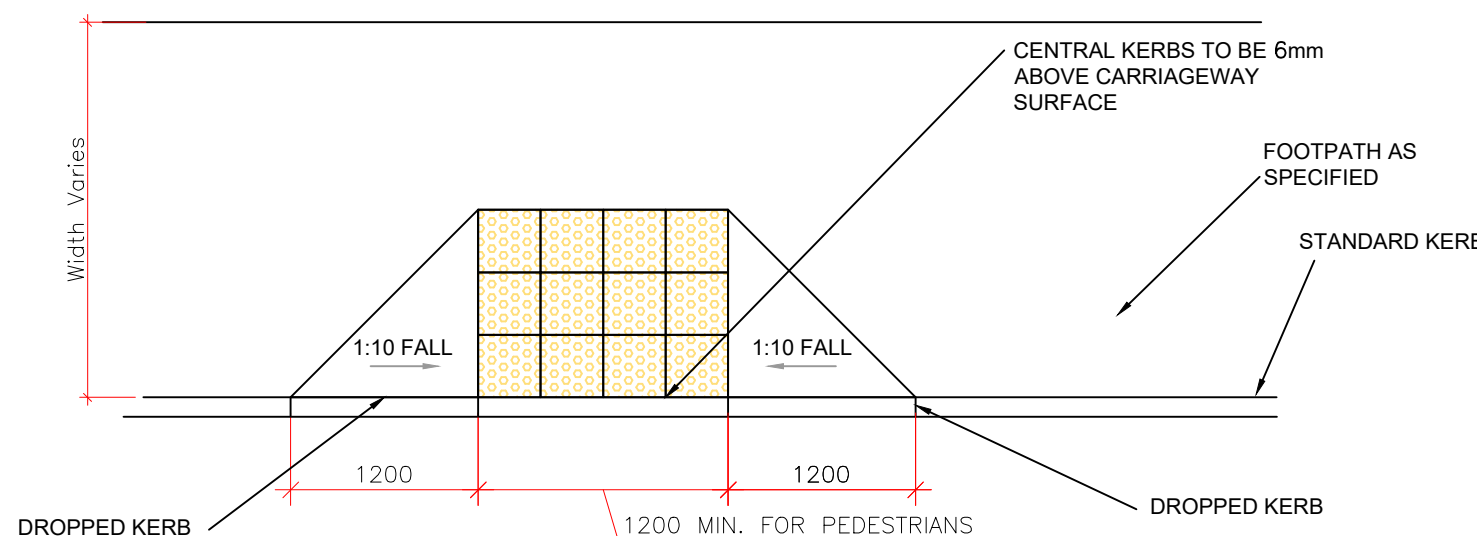


A1 SCALE 1:50
A3 SCALE 1:100

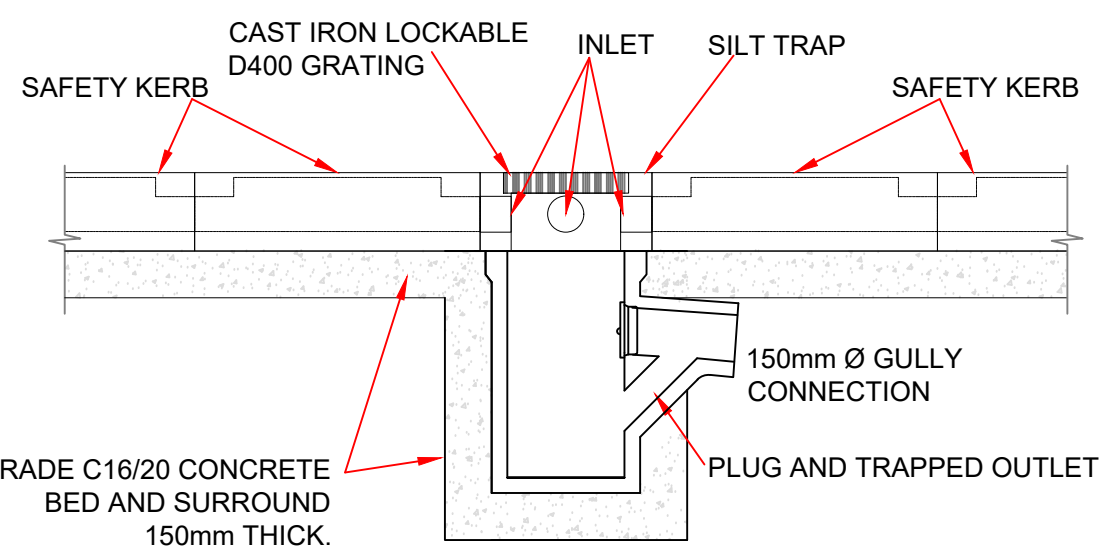


A1 SCALE 1:25
A3 SCALE 1:50

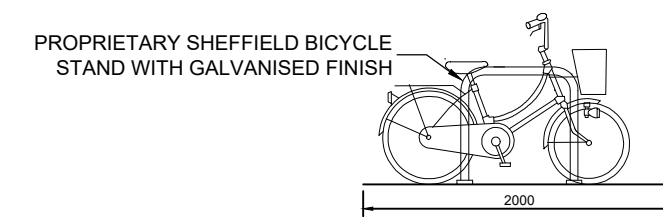

SCALE: 1:50 @A1

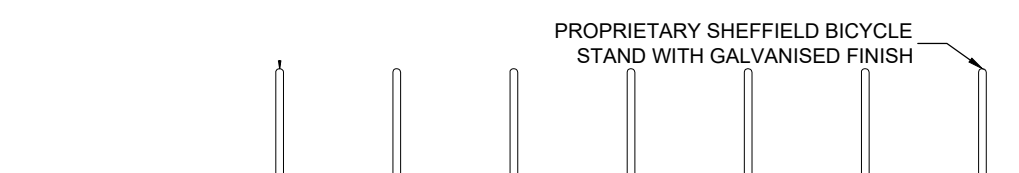

SCALE: 1:50 @A

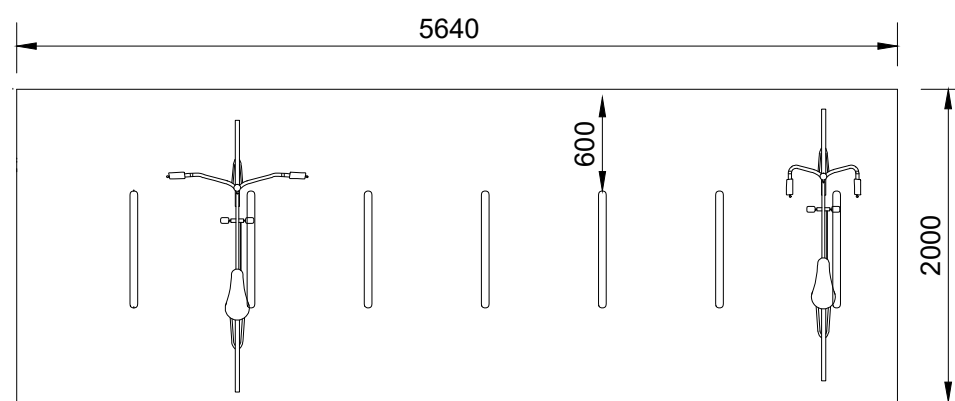

SCALE: 1:50 @A

NOTES:

1. FIGURED DIMENSIONS ONLY TO BE TAKEN FROM THIS DRAWING.
2. ALL DRAWINGS TO BE CHECKED BY THE CONTRACTOR ON SITE
3. ENGINEER/EMPLOYERS REPRESENTATIVE, AS APPROPRIATE, TO BE INFORMED BY THE CONTRACTOR OF ANY DISCREPANCIES BEFORE ANY WORK COMMENCES
4. THE CONTRACTOR SHALL UNDERTAKE A THOROUGH CHECK OF THE ACTUAL LOCATION OF ALL SERVICES/UTILITIES, ABOVE AND BELOW GROUND, BEFORE ANY WORK COMMENCES
5. ALL LEVELS SHOWN RELATE TO ORDNANCE SURVEY DATUM AT MALIN HEAD

D01	2025.04.09	Draft for Planning	GM	RB
Rev	Date	Description	By	Chkd.

Client:



Project:

Proposed Social & Affordable Housing Scheme at Cappagh Road, Galway

Title:

Site Development Details
Sheet 1 of 2

Scale @ A1: 1:200

Prepared by:	Checked by:	Date:
GM	RB	2025.04.09

Drawing Status: Planning

TOBIN


 Tel: +353 (0)91 565 211
 Email: info@tobin.ie
www.tobin.ie

Drawing No.:

12031-2018

Revision:

D01