




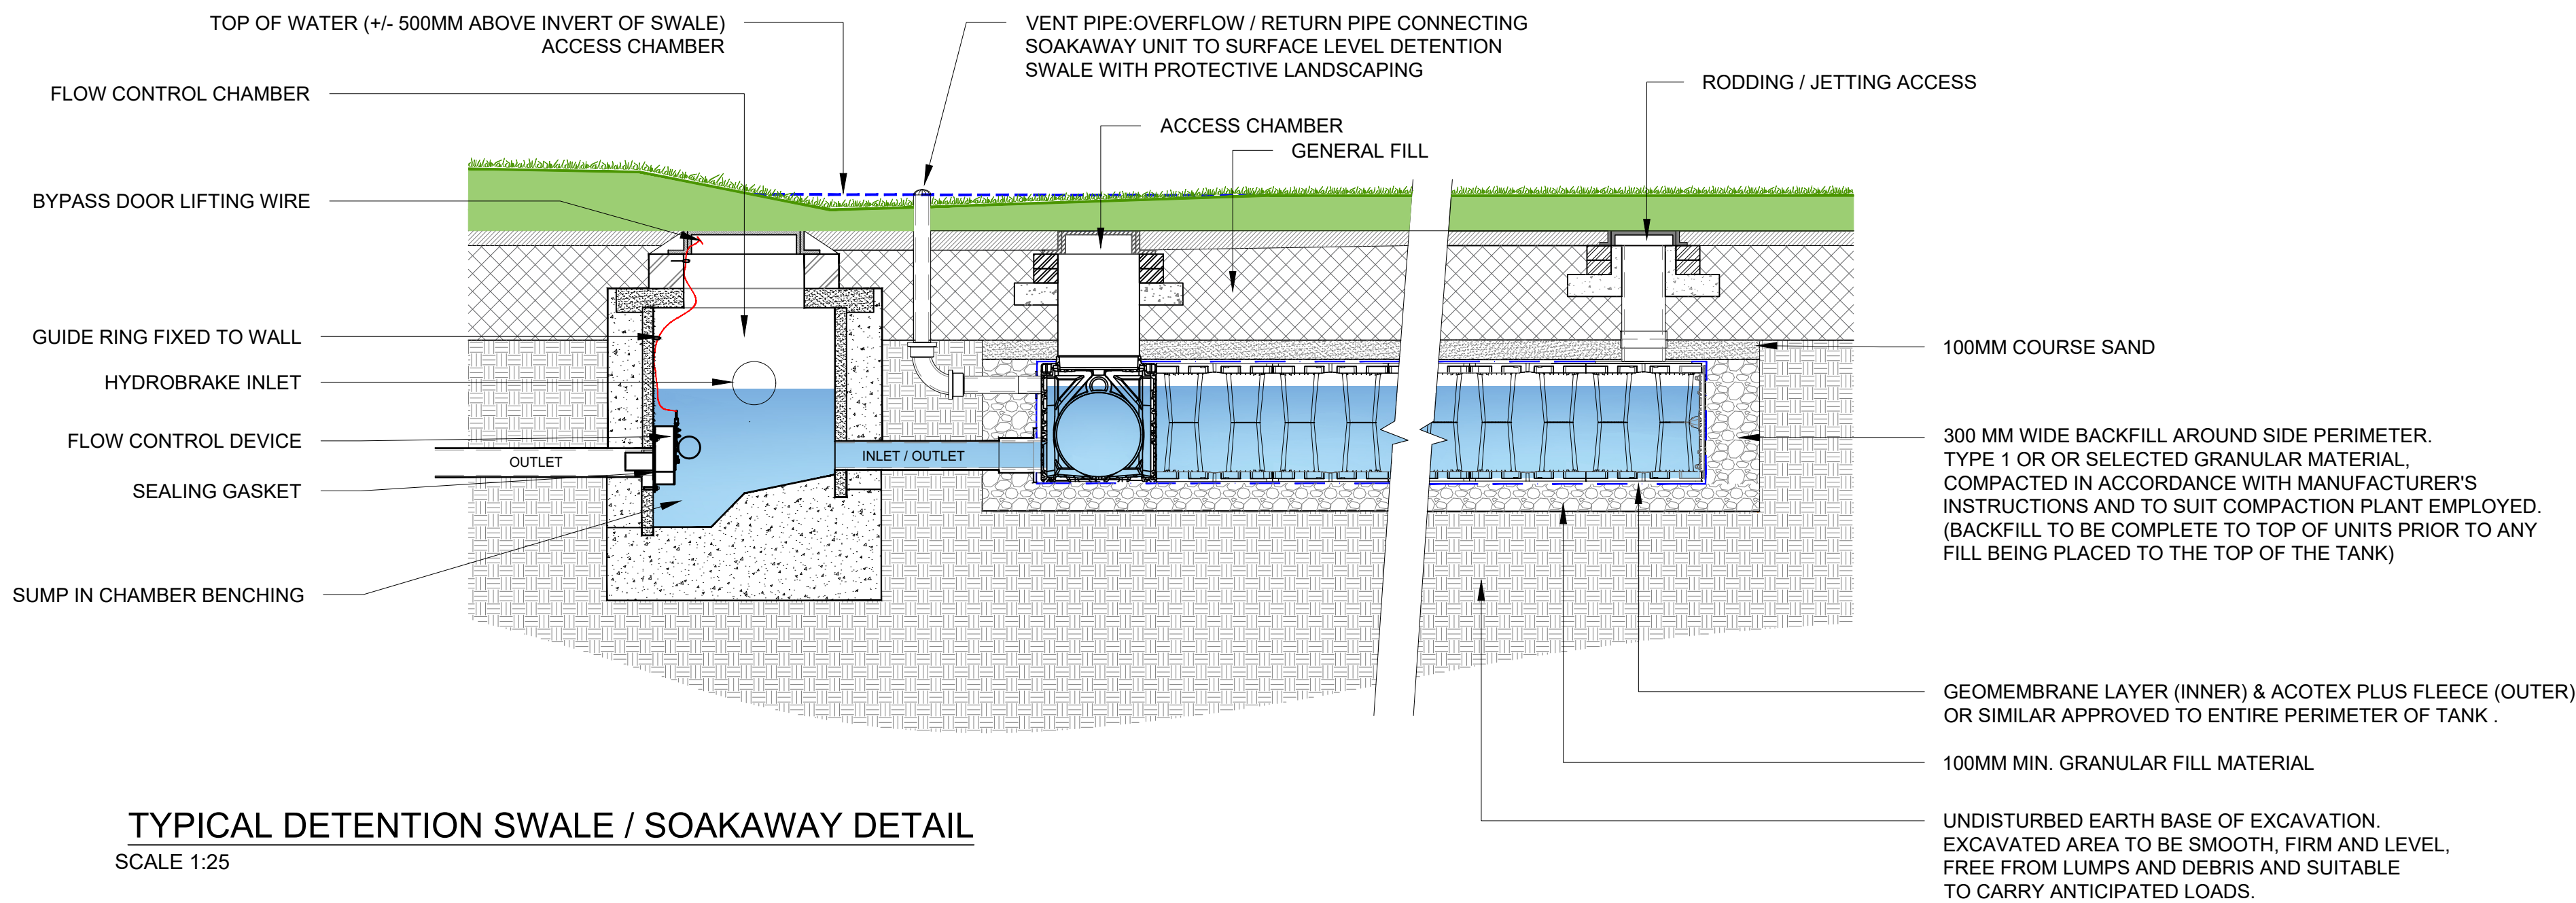


TYPICAL DETENTION SWALE / SOAKAWAY DETAIL
SCALE 1:25

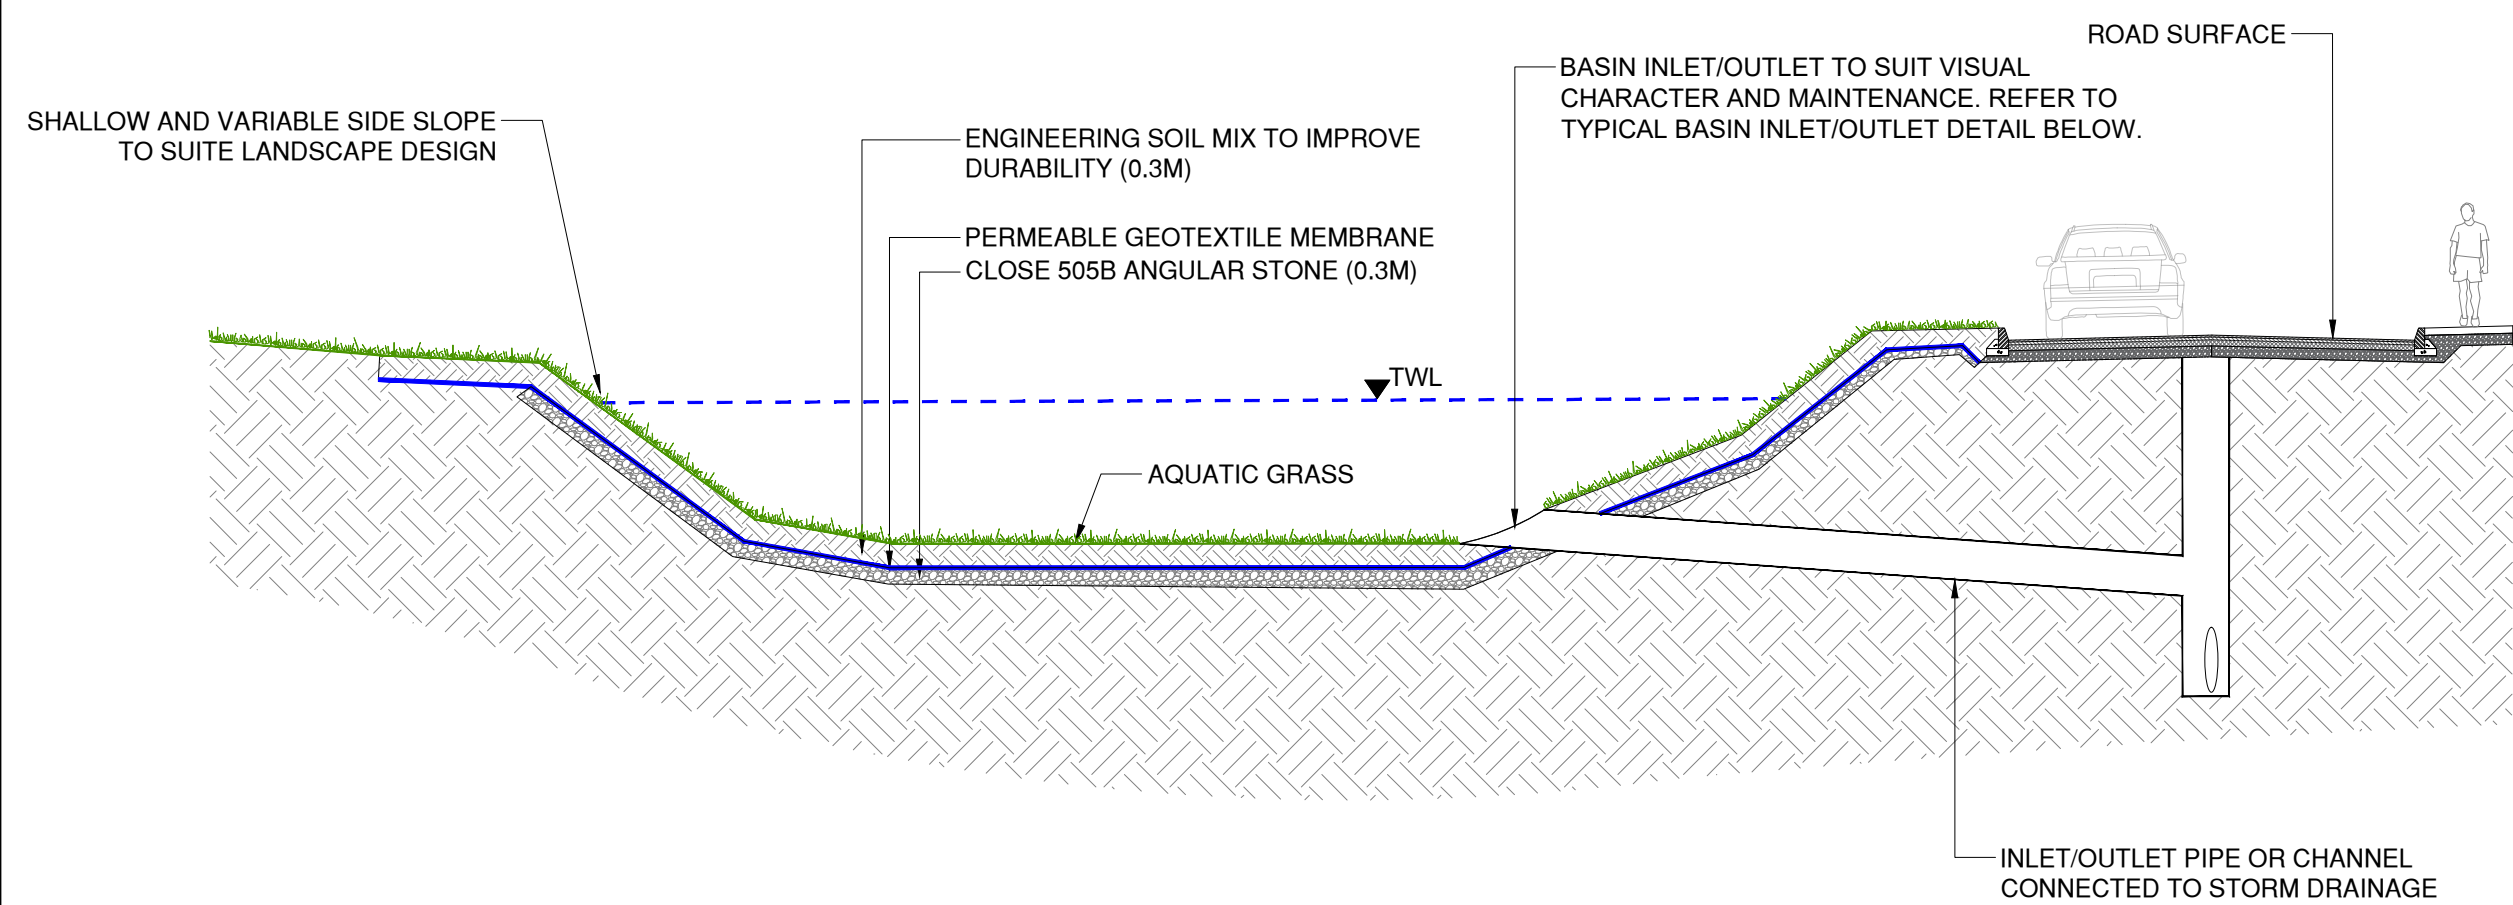


TYPICAL INFILTRATION BASIN DETAILS
SCALE 1:100 - VERTICAL EXAGGERATION

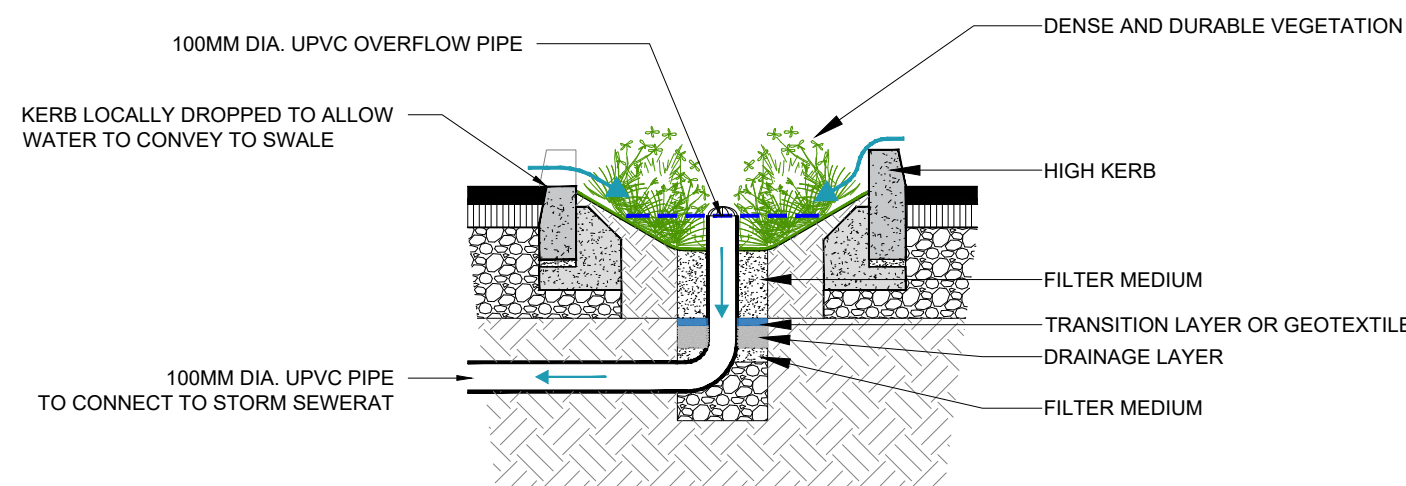


TYPICAL BIO-SWALE SECTION
SCALE 1:25

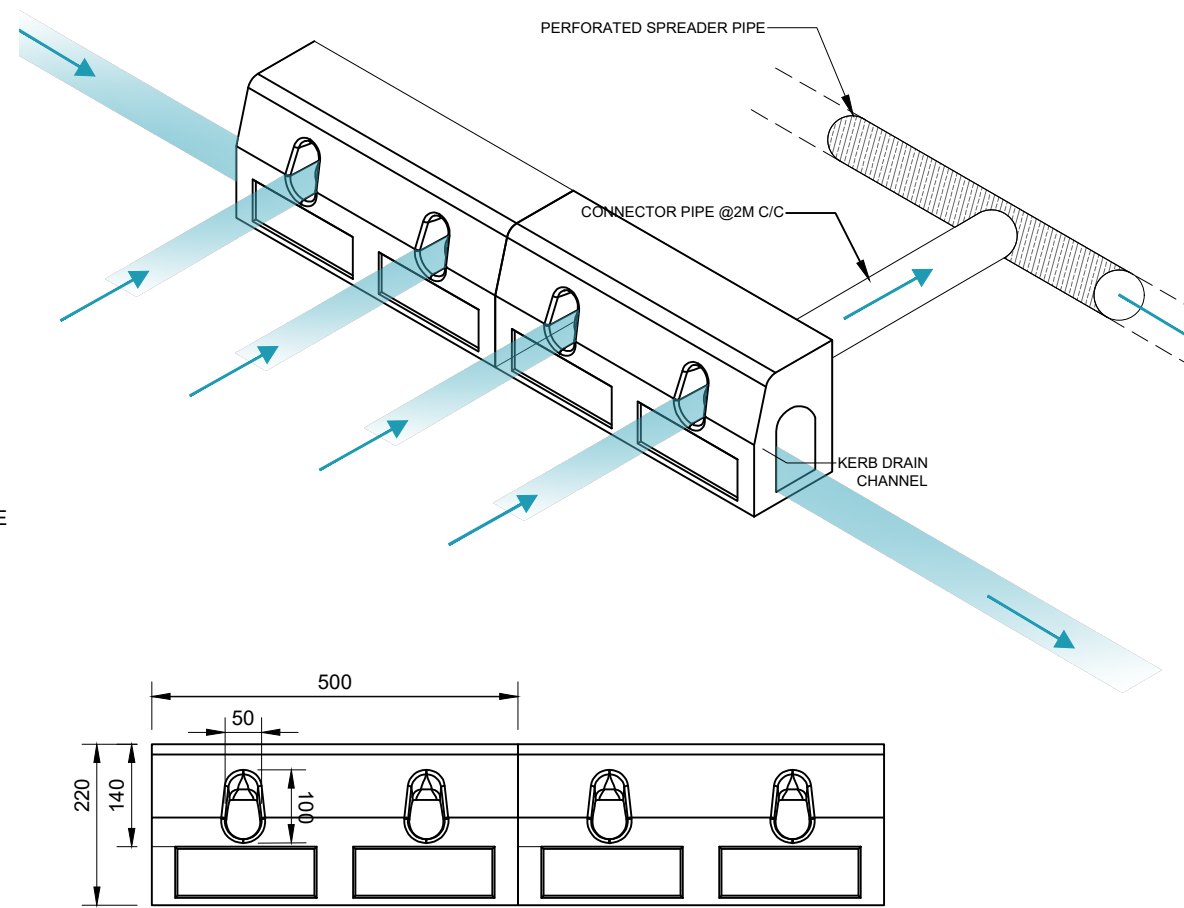


TYPICAL DRAINAGE KERB
SCALE 1:10

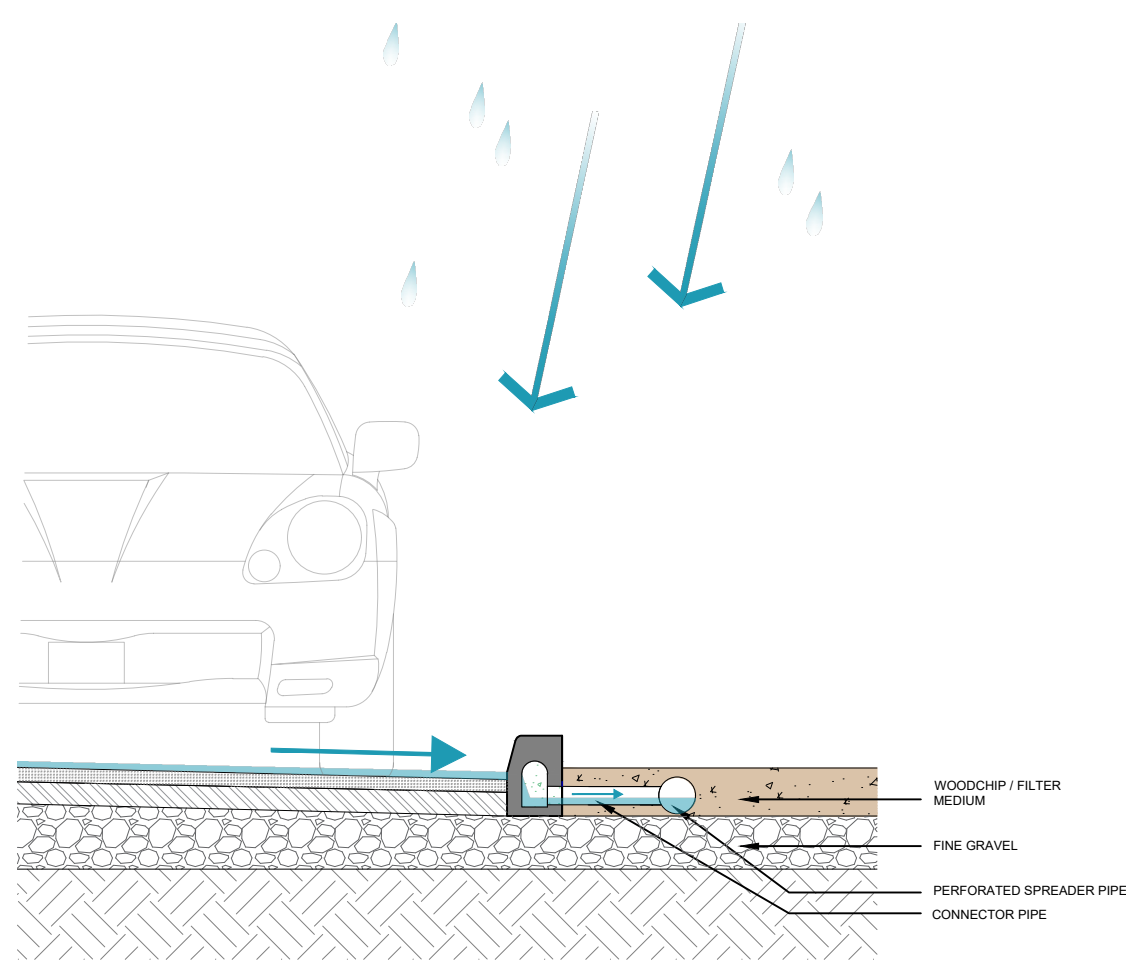

KERBSIDE RAINGARDEN
SCALE 1:20

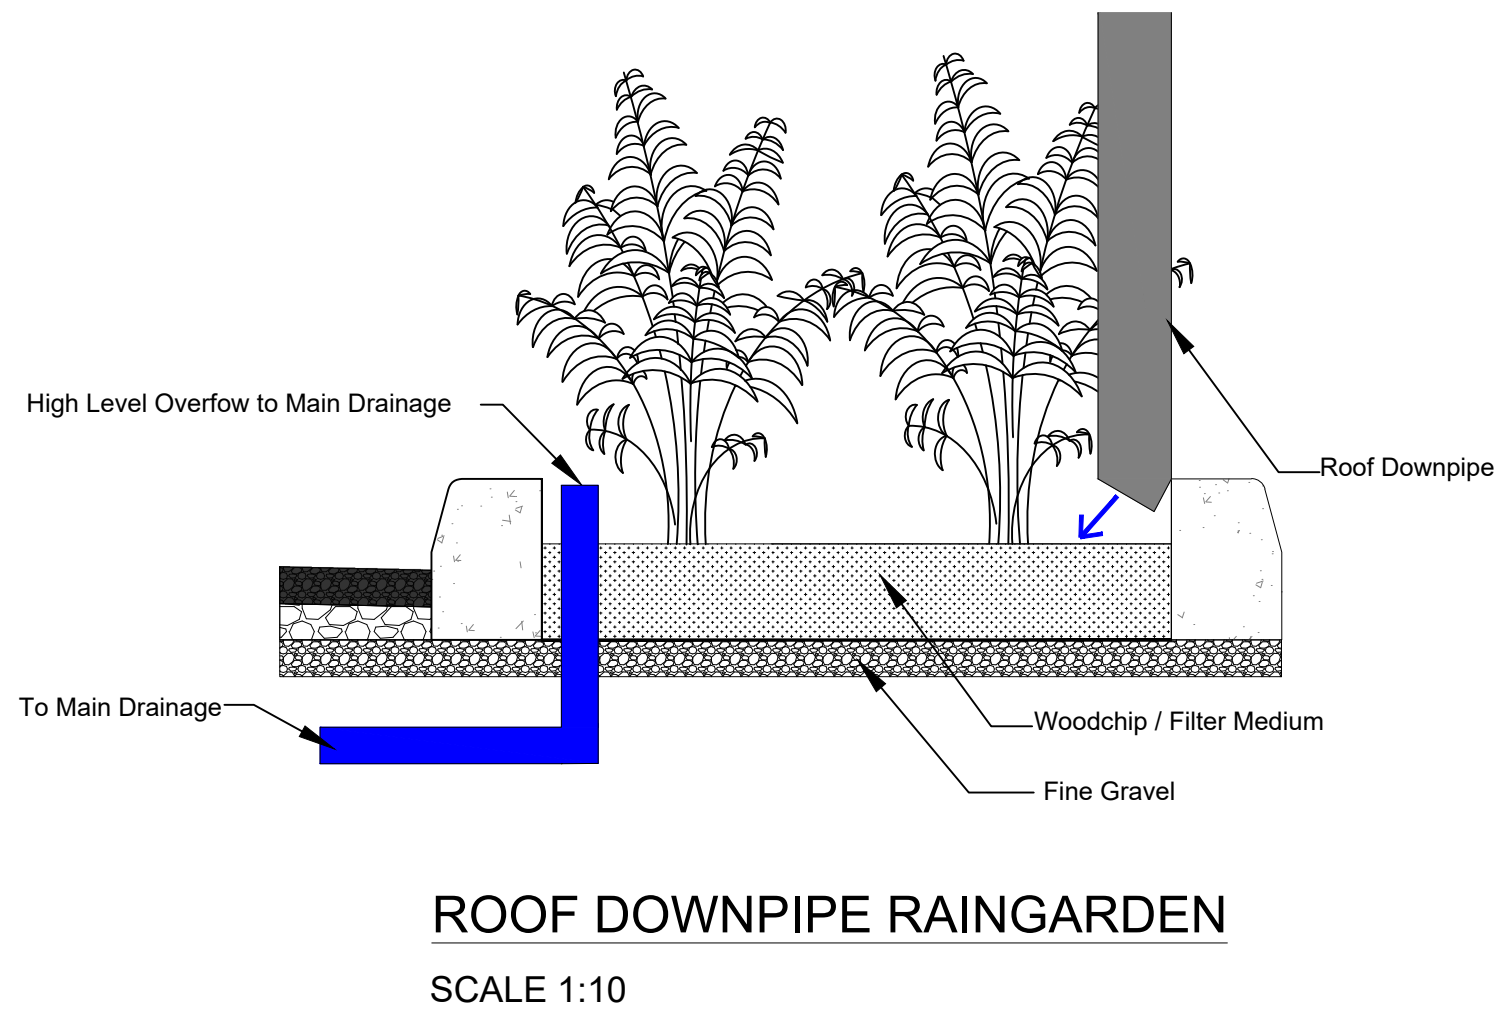

ROOF DOWNPIPE RAINGARDEN
SCALE 1:10

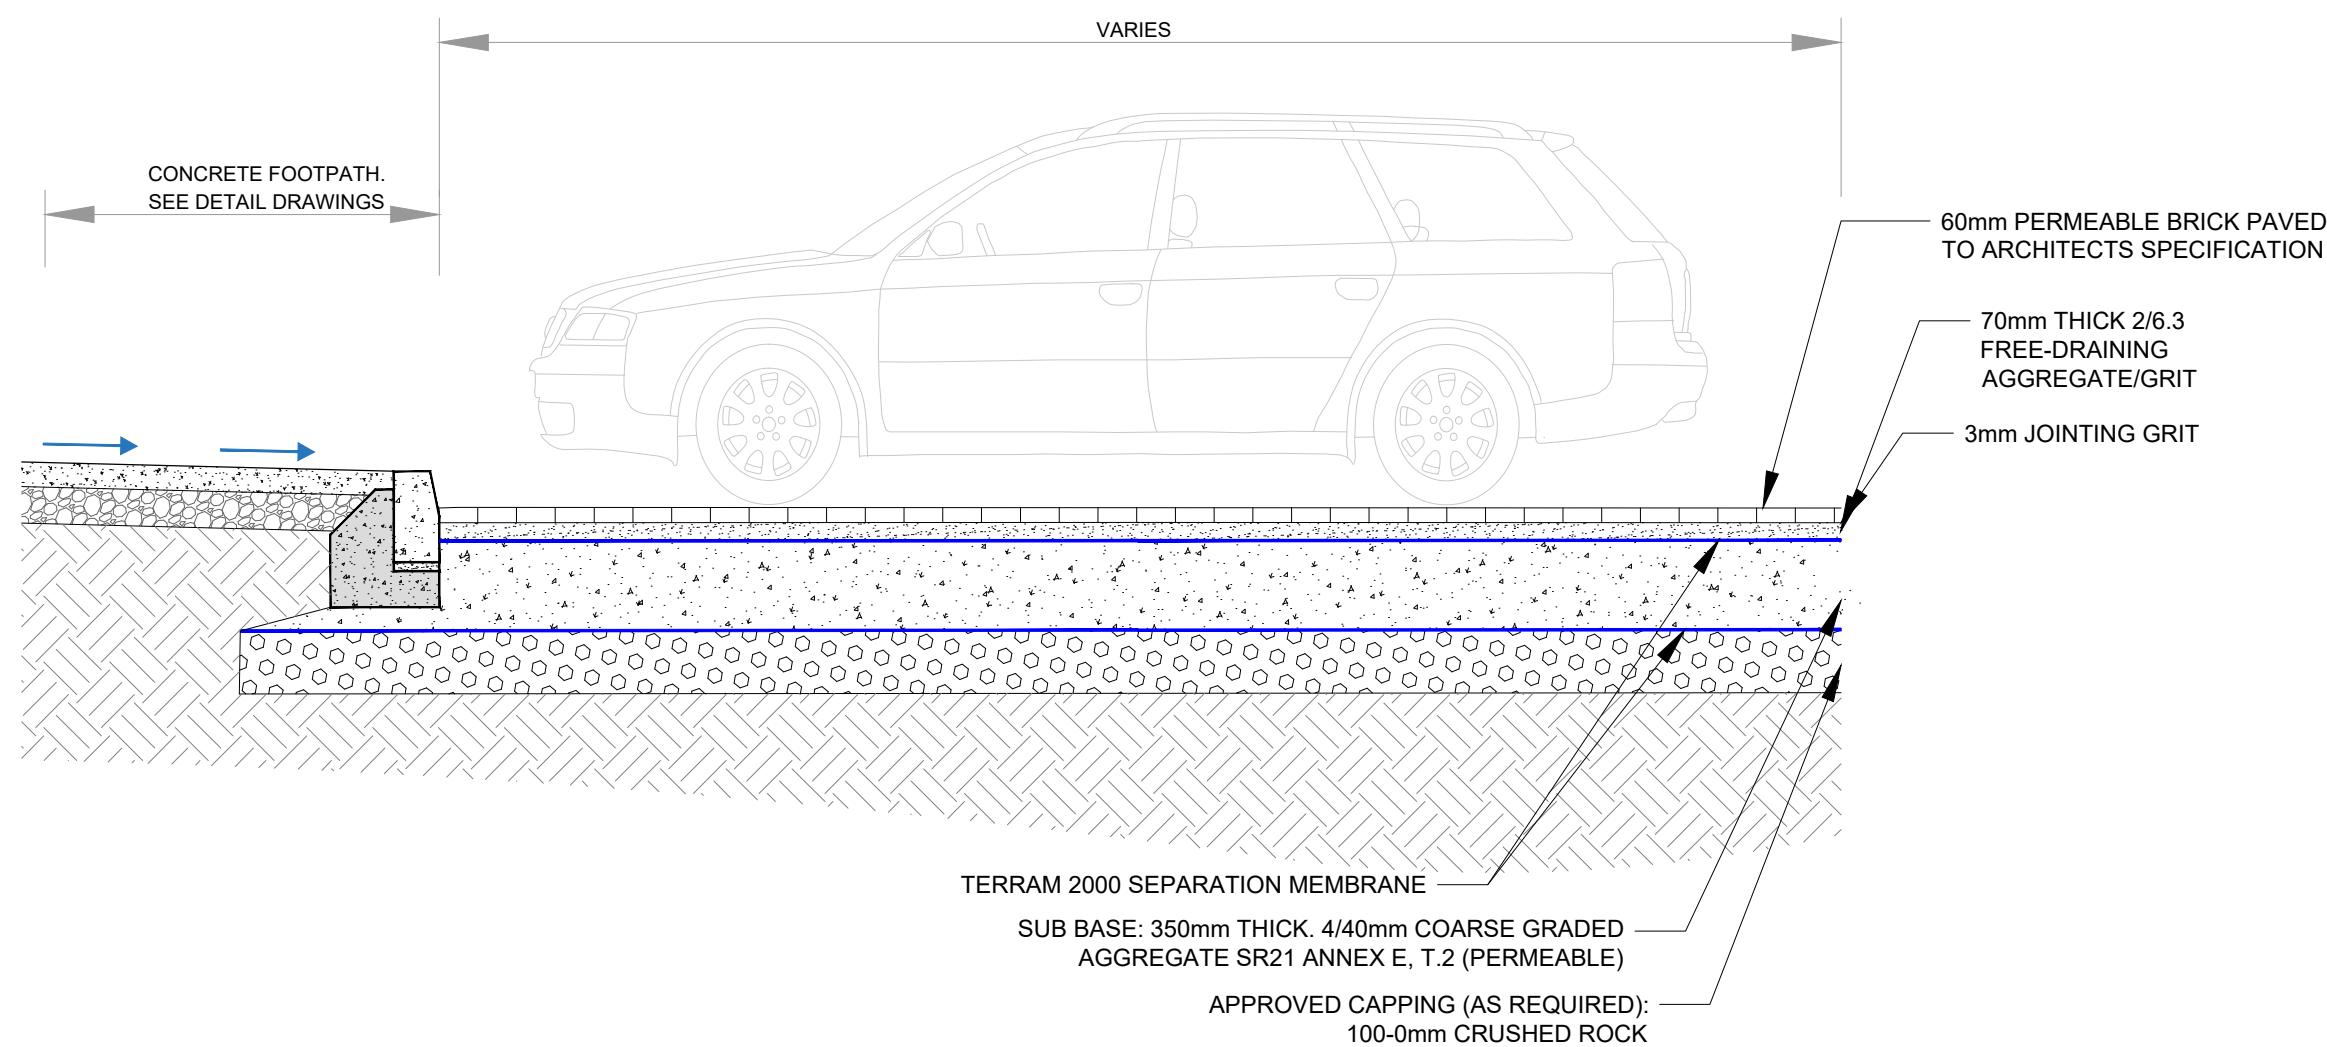

PERMEABLE PAVING BUILD-UP TO CAR PARKS ONLY
SCALE 1:30

- NOTES:
- FIGURED DIMENSIONS ONLY TO BE TAKEN FROM THIS DRAWING.
 - ALL DRAWINGS TO BE CHECKED BY THE CONTRACTOR ON SITE.
 - ENGINEER/EMPLOYERS REPRESENTATIVE, AS APPROPRIATE, TO BE INFORMED BY THE CONTRACTOR OF ANY DISCREPANCIES BEFORE ANY WORK COMMENCES.
 - THE CONTRACTOR SHALL UNDERTAKE A THOROUGH CHECK FOR THE ACTUAL LOCATION OF ALL SERVICES/UTILITIES, ABOVE AND BELOW GROUND, BEFORE ANY WORK COMMENCES.
 - ALL LEVELS SHOWN RELATE TO ORDANCE SURVEY DATUM AT MALIN HEAD.

Rev	Date	Description	By	Chkd.
D02	01.05.2025	Draft for Planning	DT	RB
D01	09.04.2025	Draft for Planning	GM	RB

Client:  Comhairle Cathrach na Gaillimhe
Galway City Council

Project: **Proposed Social & Affordable Housing Scheme at Cappagh Road, Galway**

Title: **SuDS Details Sheet 1 of 2**

Scale @ A1: **As Shown**

Prepared by: **GM** Checked by: **RB** Date: **2025.04.09**

Drawing Status: **Planning**

TOBIN

Tel: +353 (0)91 565 211
Email: info@tobin.ie
www.tobin.ie

TOBIN will not be liable for any use of this document for any purpose other than that for which it was originally prepared and provided. Except where specifically and explicitly agreed in writing by TOBIN, its copyright notice, no part of this document may be reproduced or transmitted in any form and this document shall not be relied upon by any third party for any purpose.

Drawing No.: **12031-2021** Revision: **D02**