


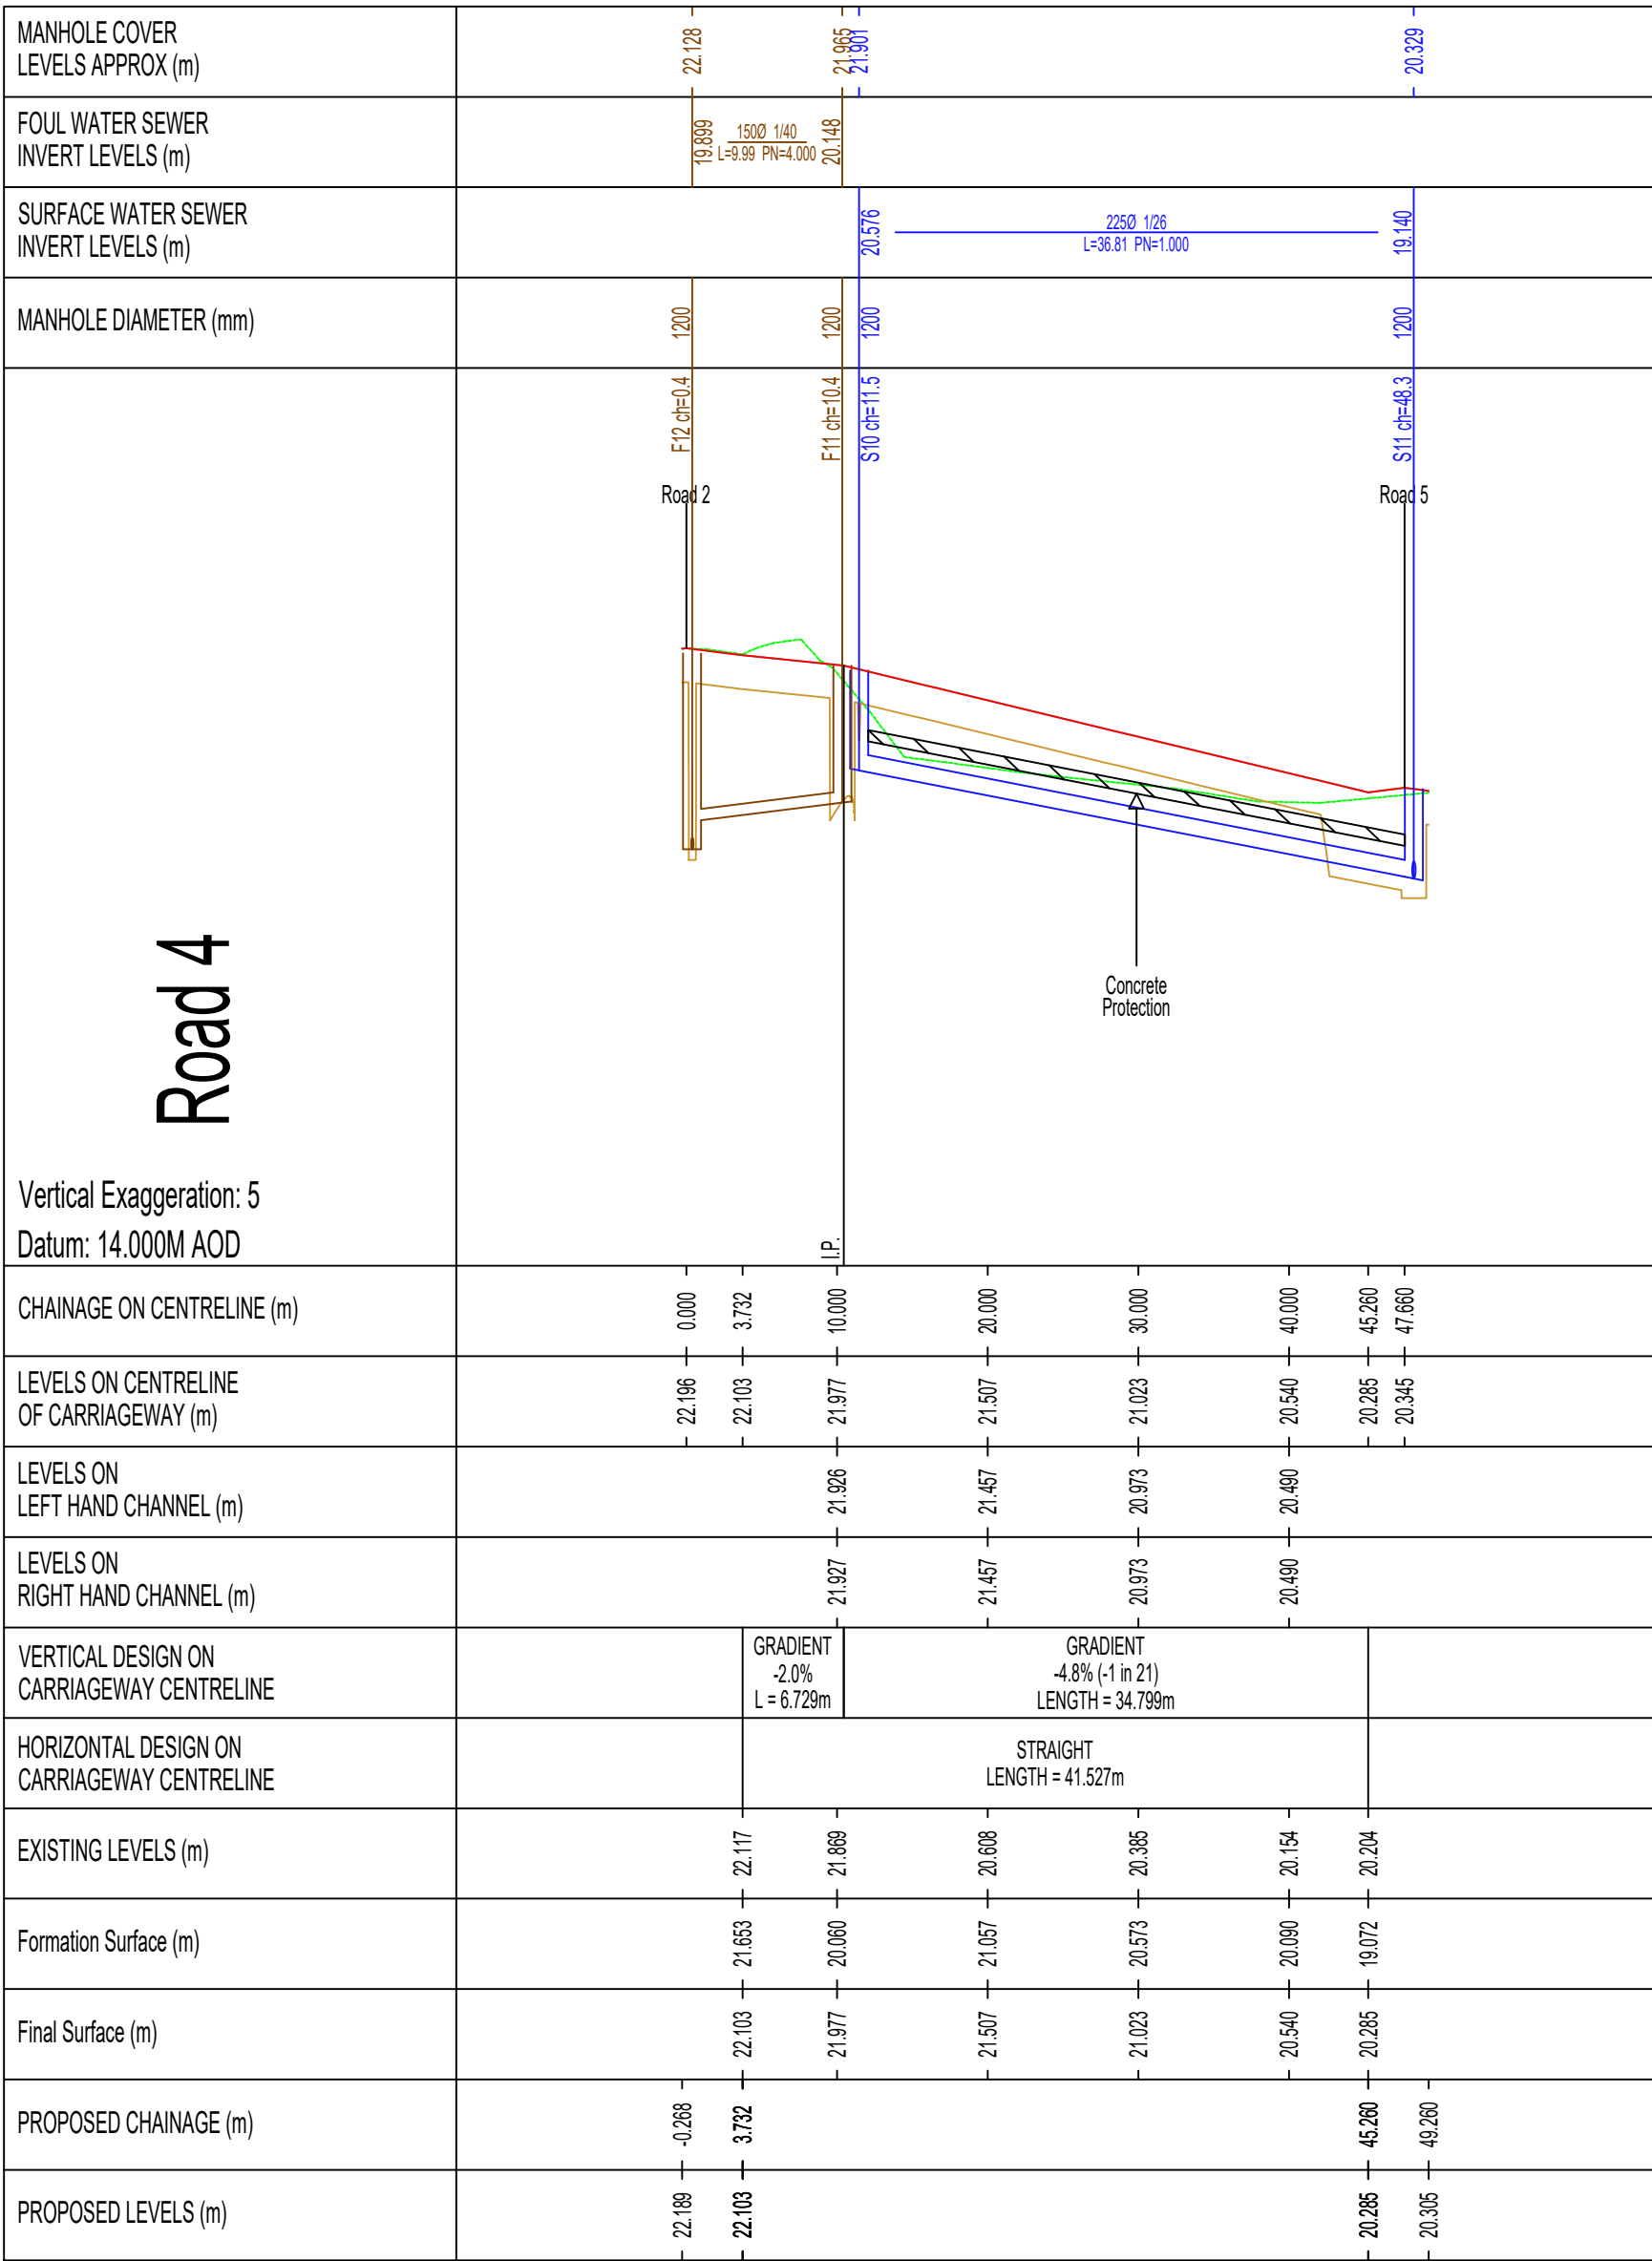

LEGEND:	
EXISTING LEVELS	
PROPOSED ROAD	
FORMATION SURFACE	
FINAL SURFACE	
PROPOSED FOUL SEWER	
PROPOSED STORM SEWER	

- NOTES:
- FIGURED DIMENSIONS ONLY TO BE TAKEN FROM THIS DRAWING.
 - ALL DRAWINGS TO BE CHECKED BY THE CONTRACTOR ON SITE
 - ENGINEER/EMPLOYERS REPRESENTATIVE, AS APPROPRIATE, TO BE INFORMED BY THE CONTRACTOR OF ANY DISCREPANCIES BEFORE ANY WORK COMMENCES
 - THE CONTRACTOR SHALL UNDERTAKE A THOROUGH CHECK FOR THE ACTUAL LOCATION OF ALL SERVICES/UTILITIES, ABOVE AND BELOW GROUND, BEFORE ANY WORK COMMENCES
 - ALL LEVELS SHOWN RELATE TO ORDNANCE SURVEY DATUM AT MALIN HEAD

D01	08.09.2025	Draft for Planning	GM	RB
Rev	Date	Description	By	Chkd.

Client:

Project:

Proposed Social & Affordable Housing Scheme at Cappagh Road, Galway

Title:

Access Road Long Sections Site A

Scale @ A1:

N/A

Prepared by:

Checked by:

Date:

GM

RB

Sept 2025

Drawing Status:

Planning

TOBIN

Tel: +353 (0)91 565 211

Email: info@tobin.ie

www.tobin.ie

TOBIN will not be liable for any use of this document for any purpose other than that for which it was originally prepared and provided. Except where specifically and explicitly agreed in writing by TOBIN, as copyright holder, no part of this document may be reproduced or transmitted in any form and this document shall not be relied upon by any third party for any purpose.

Drawing No.:

Revision:

12031-2022

D01