


Grid 1 Horizontal Illuminance (lux)

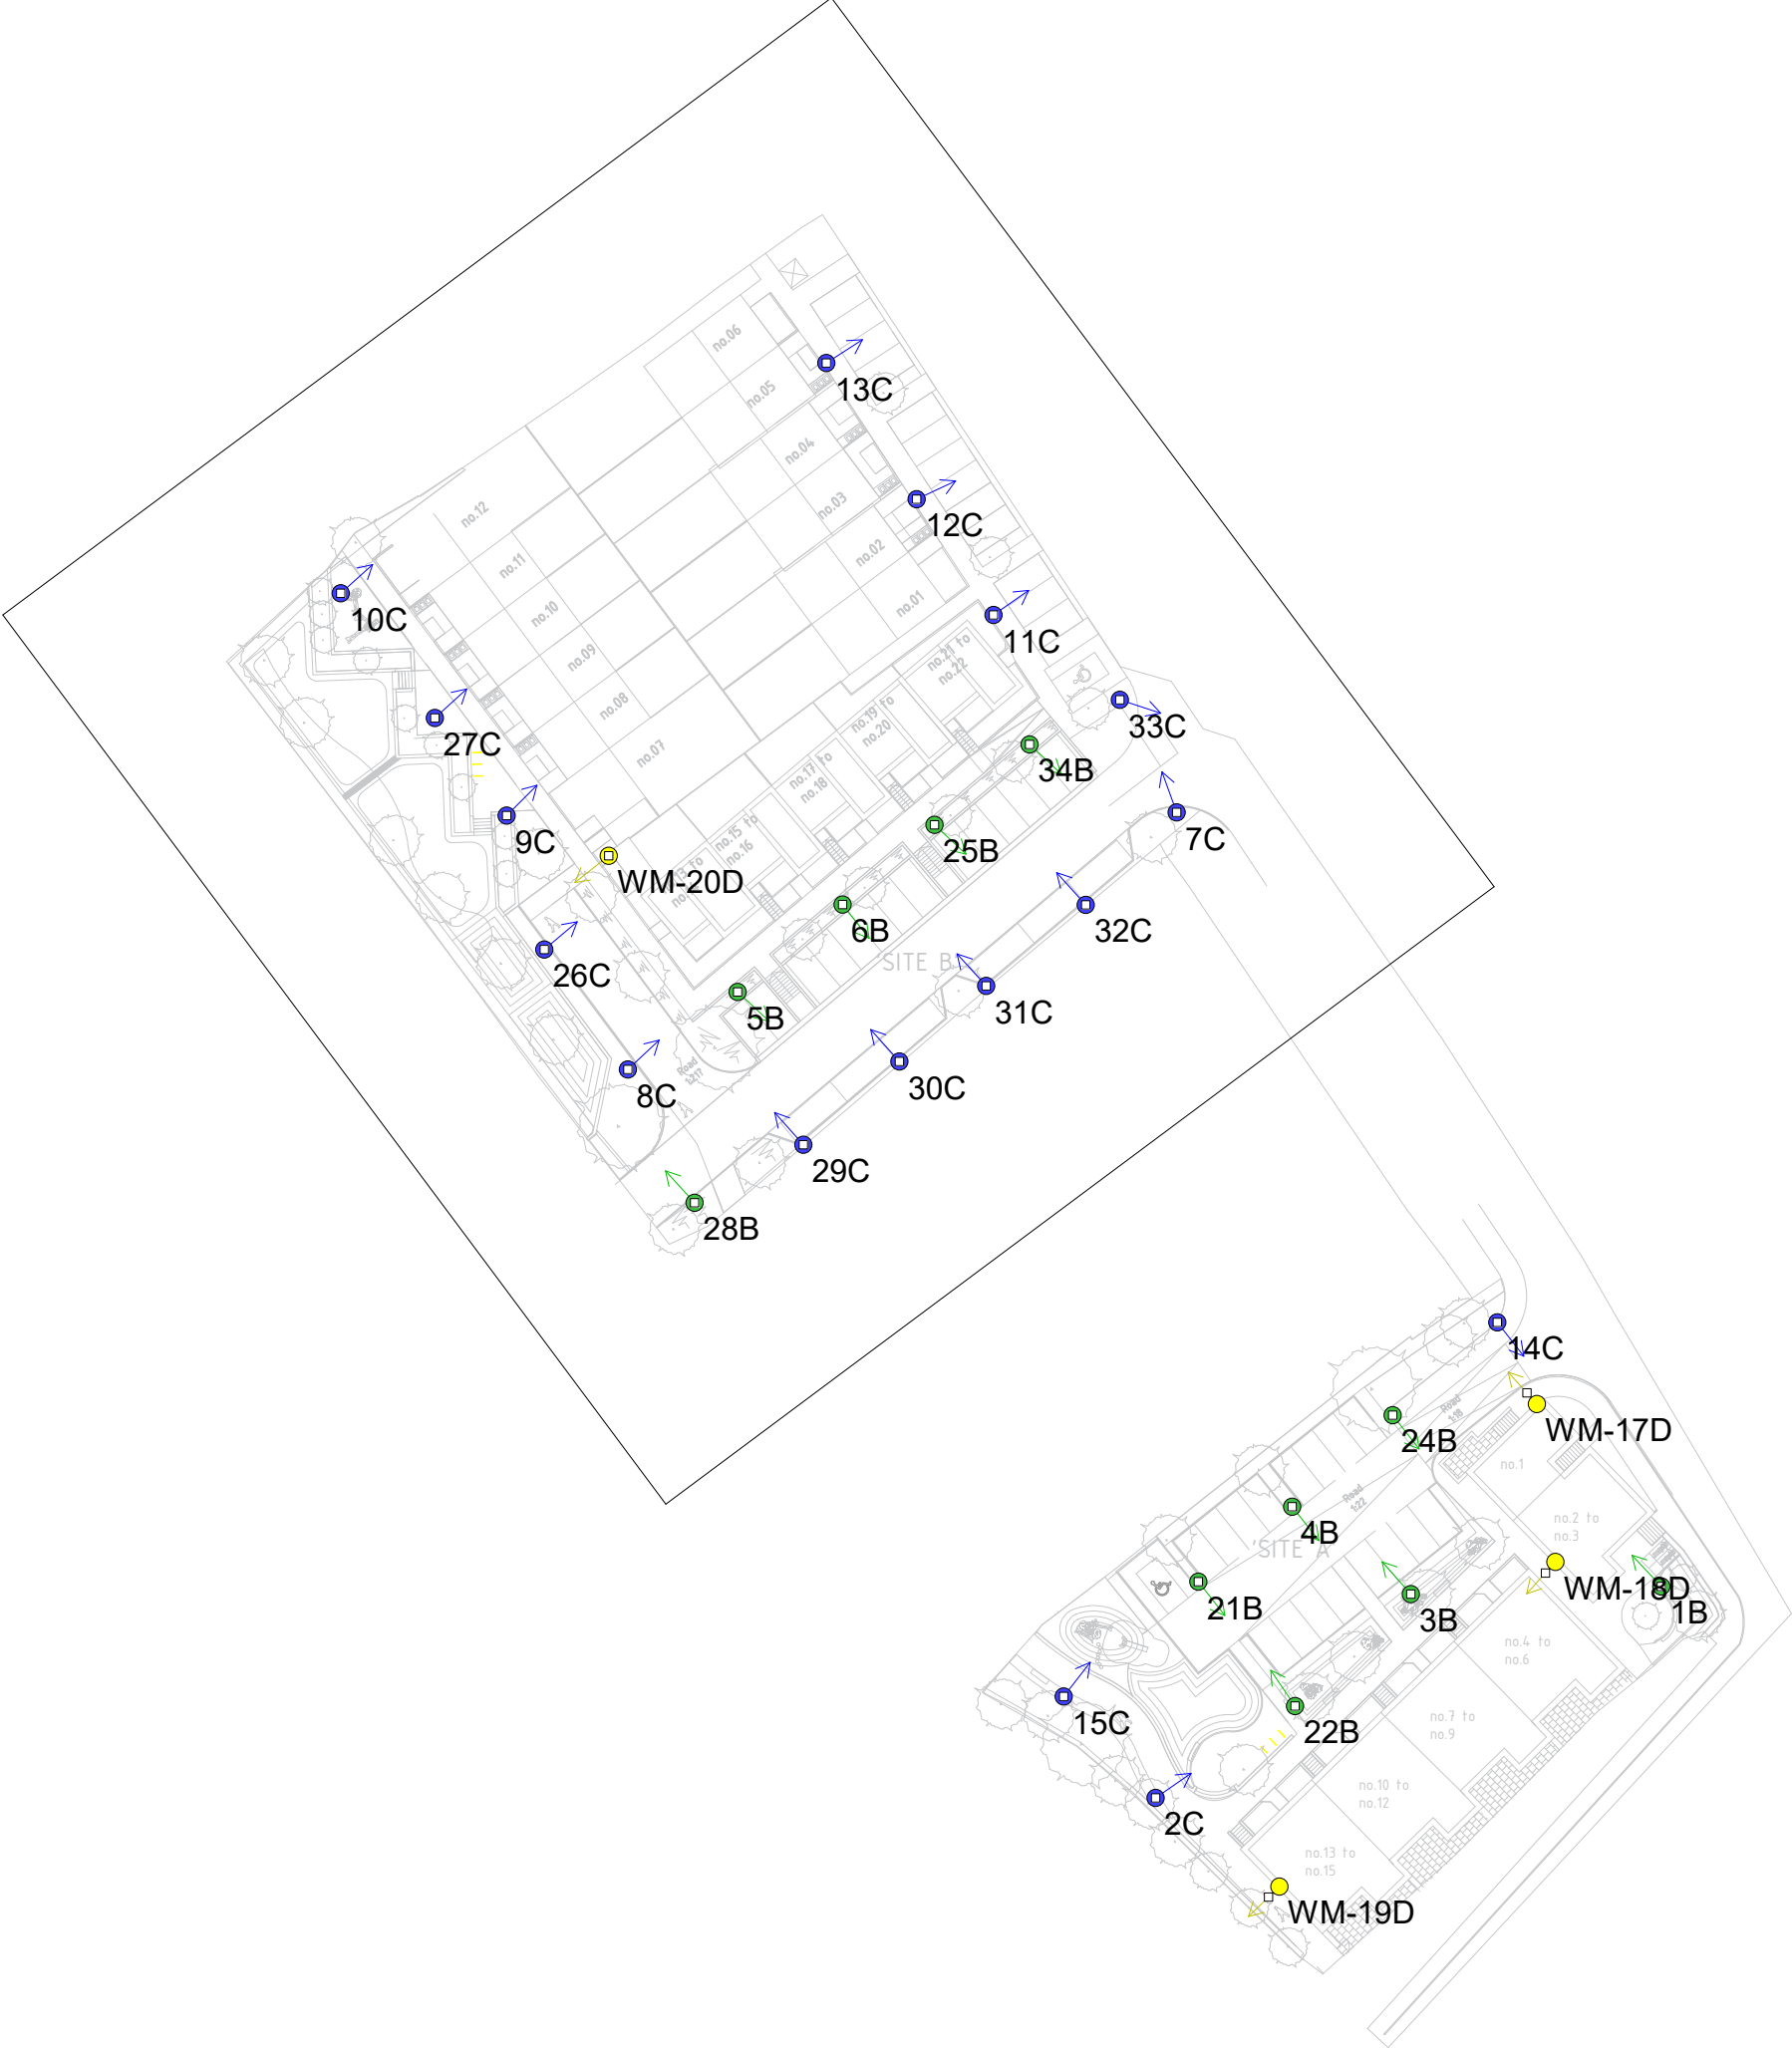

	Luminaire B	Luminaire C	Luminaire D 
Supplier	Schröder	Schröder	Urbis Schreder
Type	OYO 50008 Low depth bowl, PC, Smooth 20 LEDs LED@111mA ...	OYO 5393 Low depth bowl, PC, S mooth 10 LEDs LED@180mA Dr...	CITFA NG2 MINI 5300 Flat Glass Extra Clear Smooth 10 LH351
Lamp(s)	20 LEDs@111mA WW 730 230V 1x01-37-043 - DRIVER SIGNIF...	10 LEDs@180mA WW 730 230V 1x01-37-041 - DRIVER SIGNIF...	10 LH351C@300mA WW 730 23 0V 01-37-041
Lamp Flux (klm)	0.93	0.73	1.29
Maintenance Factor	0.87	0.87	0.87
No. in Project	11	17	4

PROJECT NAME: Cappagh Social & Affordable housing scheme, Galway	
PROJECT No: CBENG-2025-R0	
SCALE: 1:700	DATE: 6 May 2025
CALCULATION: Horizontal Illuminance (lux)	
DESIGNER: D.Larkin	