




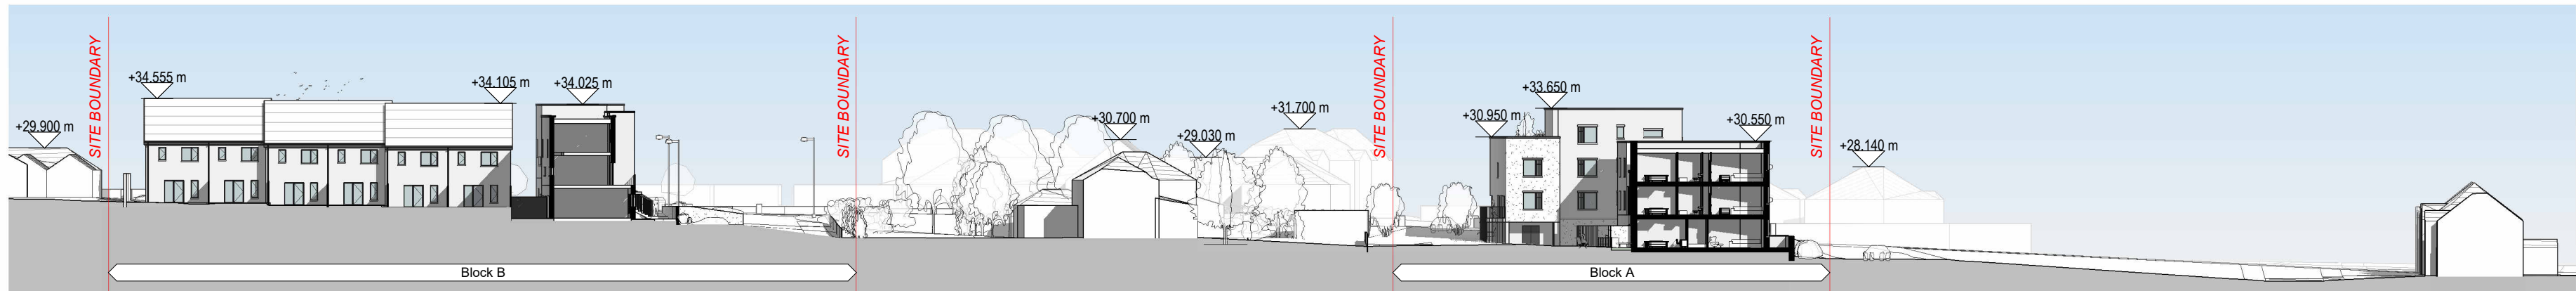

Proposed Site B Section C-C (South-East)
1 : 200

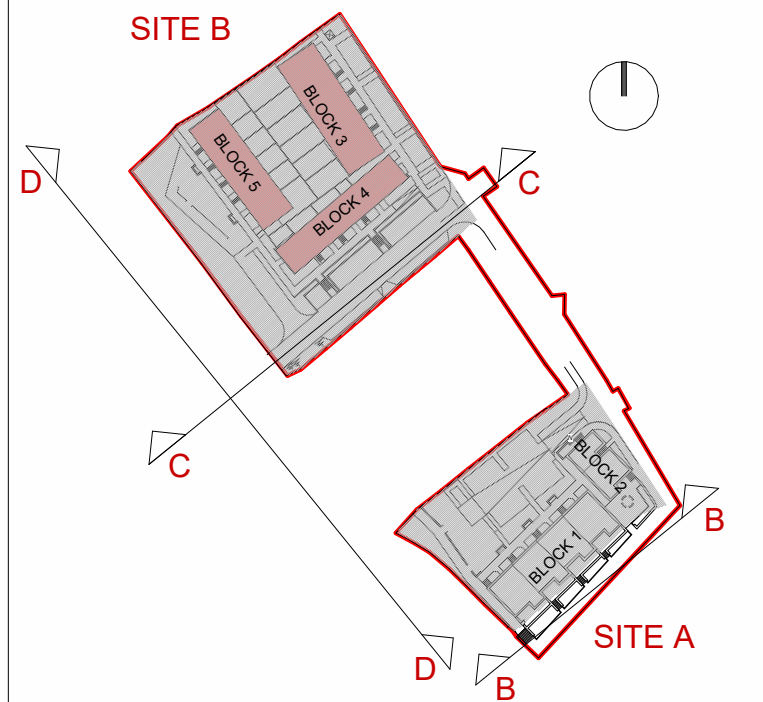

Proposed Site Section D-D
1 : 500

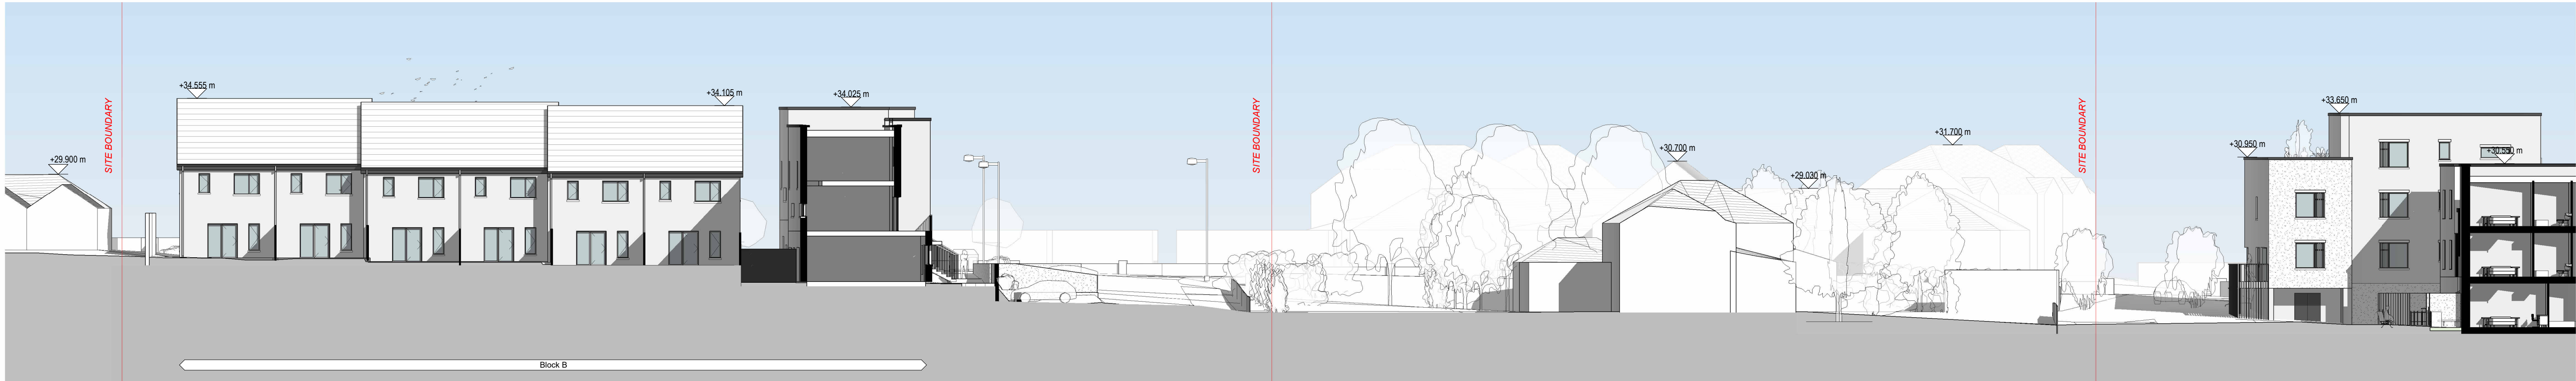

Proposed Site Section D-D (South-West)
1 : 200



Proposed Site Section D-D (South-West) Copy 2
1 : 200