




Roughcast render

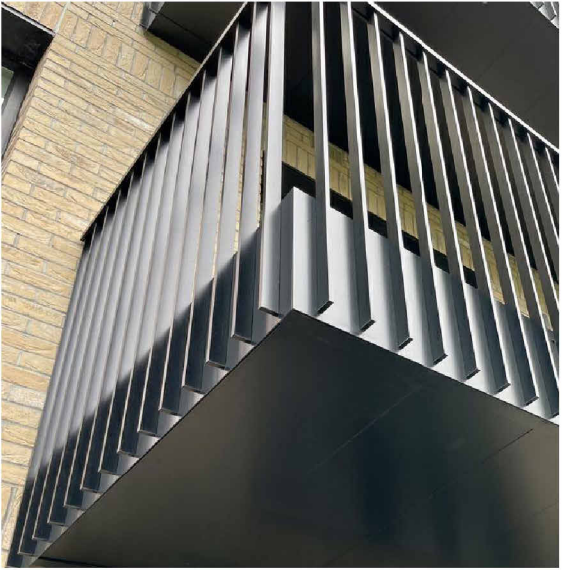


Balcony detail



Rough and smooth render mix



Block 01 + 2A Proposed Side (South-West) Elevation
1 : 100

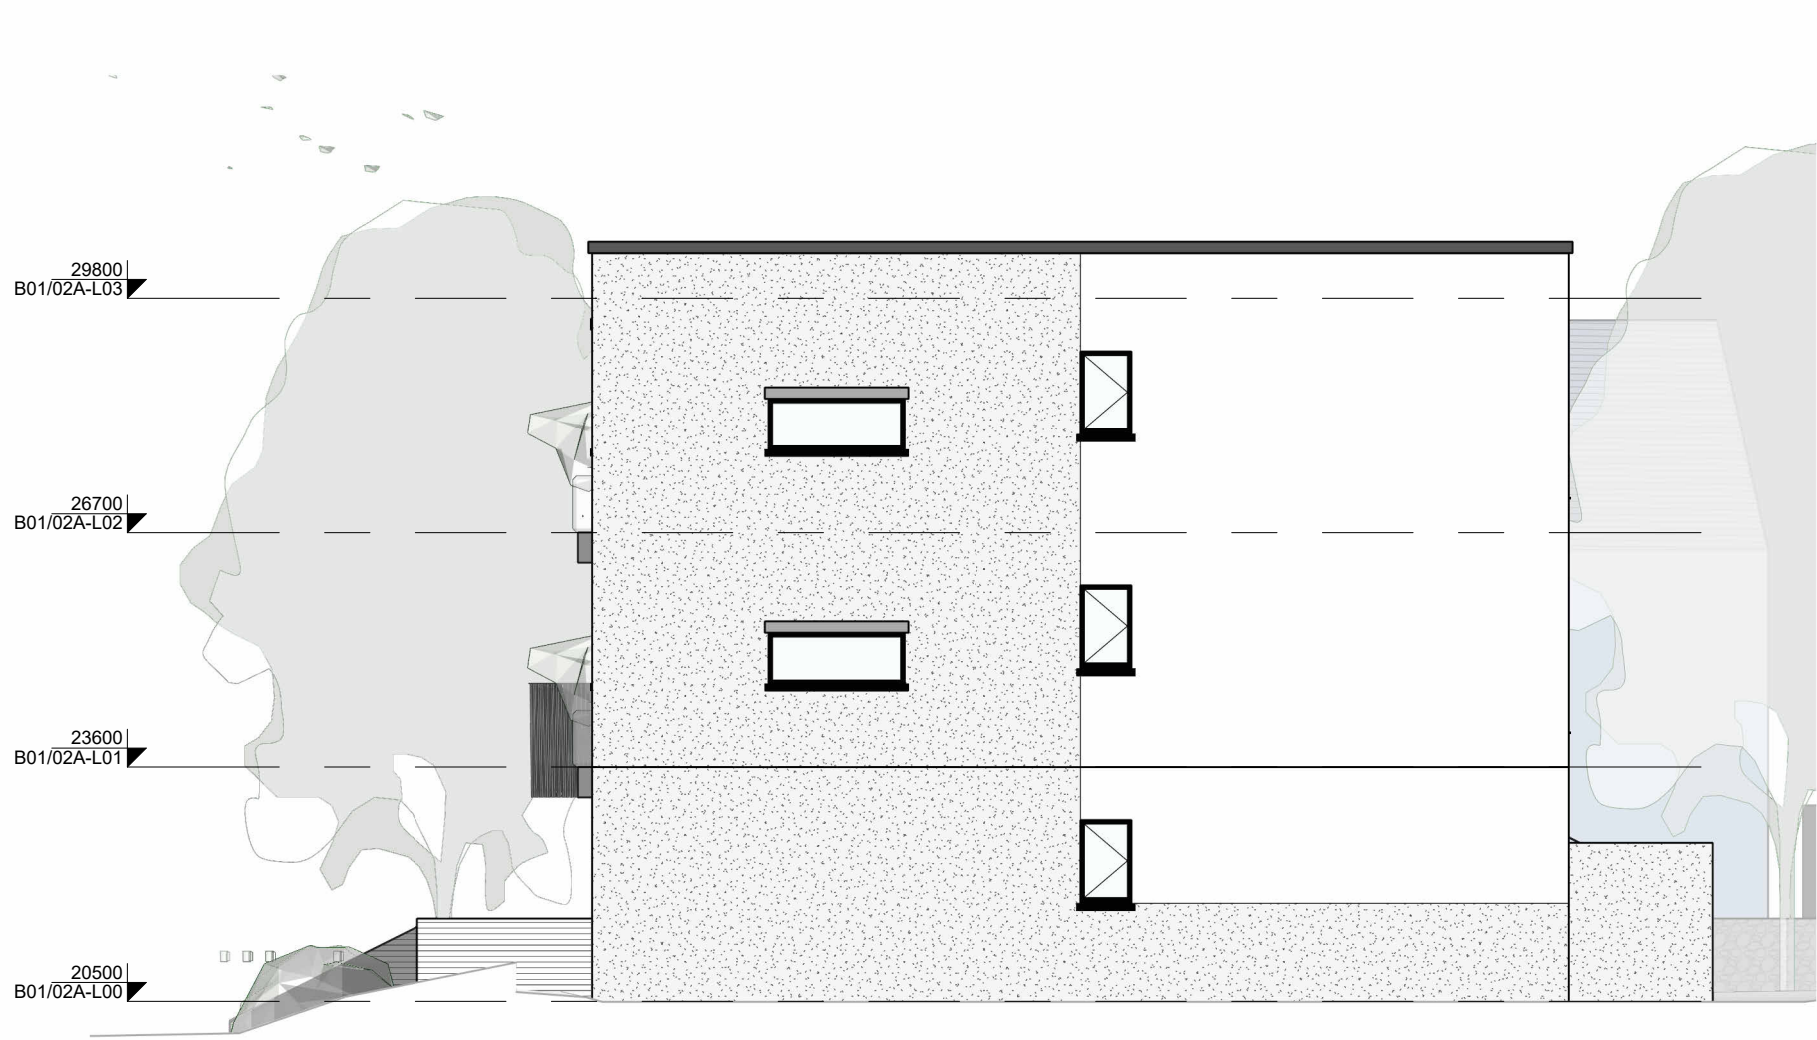

Elevation 1 - a
1 : 100



Elevation 1 - c
1 : 100



Galway City Council

Architects Section

City Hall
College Road
Galway, H91 X4K8

Hall na Cathrach
Bóthar an Cholaíste
Gaillimh, H91 X4K8

Phone: (091) 536 400
Fax: (091) 538 150

No.	Description	Date

NOTE:
This drawing is for information purposes only.
Information shown addresses current planning acts. This drawing is not intended to demonstrate compliance with the current building regulations nor is it intended for construction purposes.
Do not scale from this drawing. Work only from figured dimensions. All errors and omissions to be reported to the architect.

Drawing Purpose:

Planning Application

Drawing:
Site A - Block 01 + 02A - Proposed Elevations

Project:
Cappagh Road Social & Affordable Housing Scheme

Location: Cappagh Road, Galway. A2401-GCC-DR-A-S3-2106

Client: Galway City Council

Project number: A2401 Scale 1 : 100 REV:

Date: 12.03.2026 Drawn by: KM Approved by: SOR

12/03/2026 12:49:21