


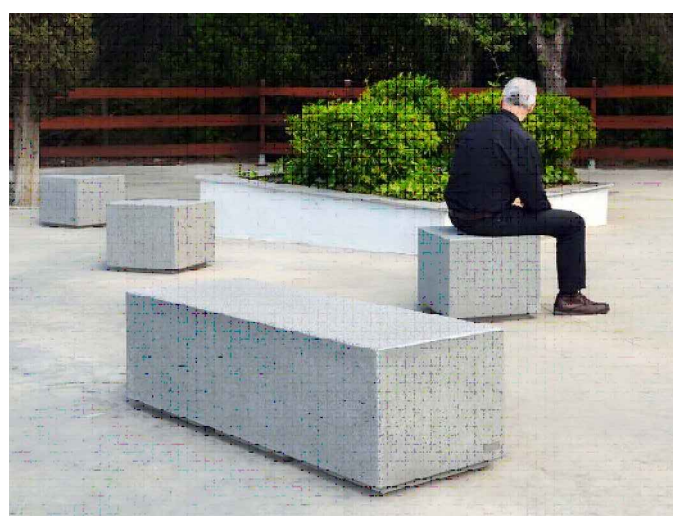


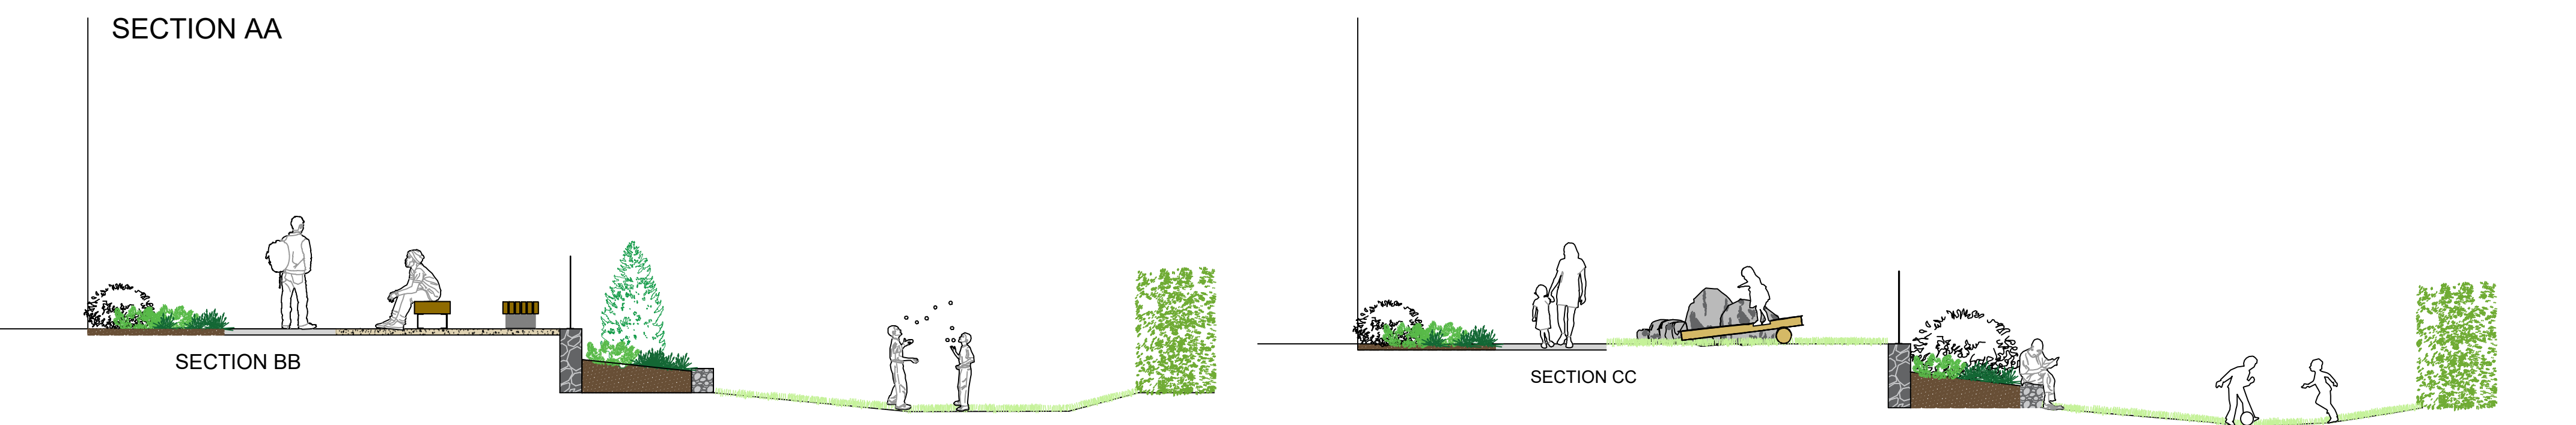

GRANITE CUBE SEAT AND BENCH

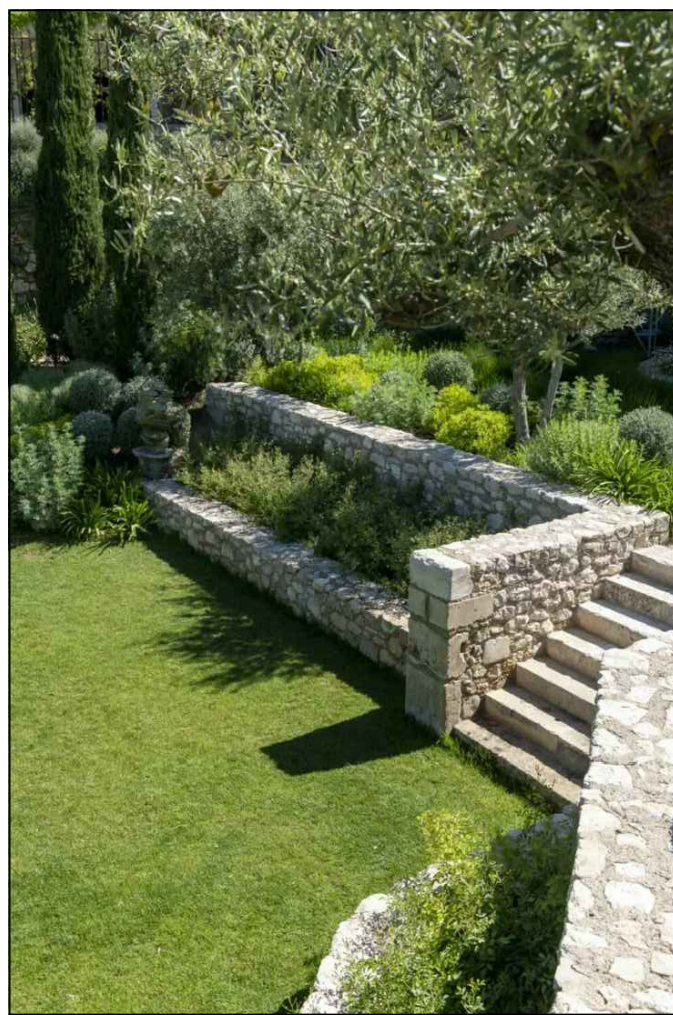

SUNKEN / TERRACED GARDEN SWALE FEATURE

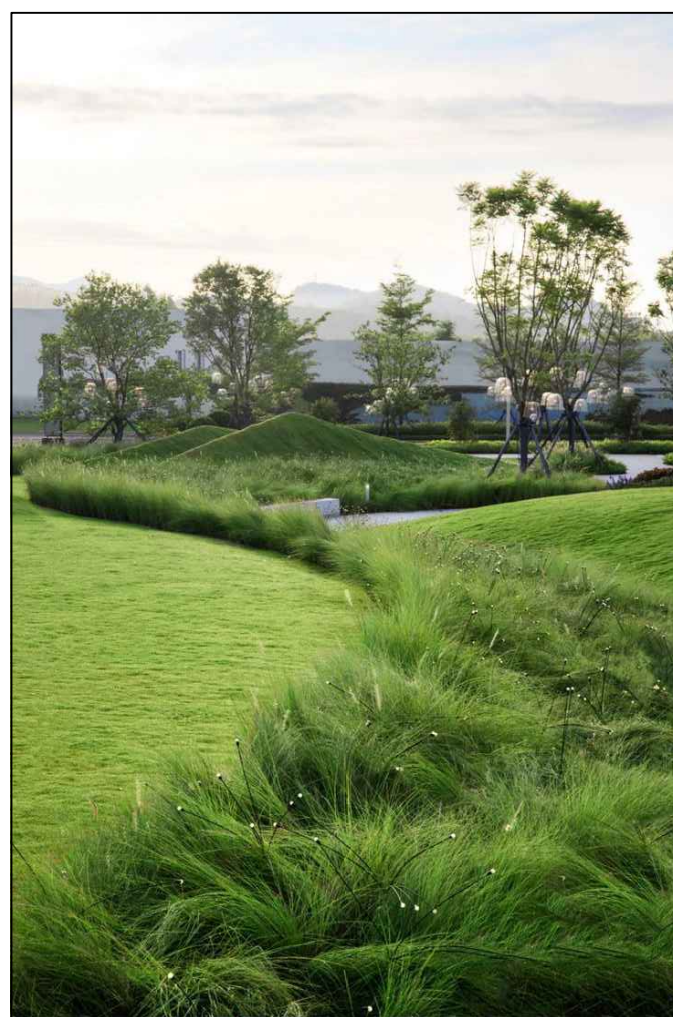

RAIN GARDENS WITH WILDFLOWER / ORNAMENTAL GRASS PLANTING



BALANCE LOGS AND PLAY BOULDERS

- LEGEND:**
- Proposed Parkland Trees**
Quercus robur, 16-18cm girth 4-6m ht
Pyrus 'Chanticleer', 12-14cm girth, 2.5-3.5m ht
Betula pendula, 12-14cm girth, 2.5-3.5m ht
Betula pubescens, 12-14cm girth, 2.5-3.5m ht
Sorbus aria, 16-18cm girth 4-6m ht
- Proposed Street Trees**
Acer campestre 'Elsrijk', 16-18cm girth 4-6m ht
Betula utilis, 12-14cm girth, 2.5-3.5m ht
Tilia Cordata 'Greenspire', 12-14cm girth, 2.5-3.5m ht
Sorbus aucuparia, 12-14cm girth, 2.5-3.5m ht
- Proposed Clipped Hedge**
Ligustrum vulgare
Griselinia littoralis
- Amenity Grass**
- Wildflower Meadow**
- Proposed Shrubs & Perennials Planting - Mix 1**
Carex sp.
Ceanothus 'Blue Mound'
Centauria montana
Geranium m. 'Czako'
Miscanthus spp.
Picea abies procumbens
Pinus mugo 'Mops'
Rudbeckia 'Goldstrum'
Santolina cham. 'Nana'
Stipa spp.
- Rain Garden Planting Mix**
Achillea millefolium 'Moonshine'
Liberia grandiflora
Calamagrostis acutiflora 'Karl Foerster'
Geranium 'Rozanne'
Forsythia x intermedia 'Spectabilis'
Filipendula ulmaria
Iris sibirica 'Perry's Blue'
- Parking bays**
-Selected PCC Permeable Paving
- Public footpath**
-In-situ concrete
-Brushed concrete
- Private Paving**
-Selected PCC Pavers/slabs
-Private pathways / thresholds
-Feature Seating Areas
- Open space pathways**
-Resin Bound Gravel
-Circulatory pedestrian and cyclist pathways
- Public Paving path**
-Selected PCC Pavers/slabs
-Public pathways
-Feature Seating Areas
- Natural Play**
Selected natural play equipment
-Timber, Stone, and Embankment Slide
- Seat**
Timber and metal
- Bench**
Timber and metal
- Walls**
-Low Retaining Walls
-Rendered Blockwork or Brickwork to match buildings
-Varying Heights
- Kerbing**
-Concrete Kerbing
- Walls with Flat Bar Railing**
-Low Retaining Walls
-Varying Heights
- Street Lighting Luminaire**

REV	DATE	AMENDMENT
-----	------	-----------

CUNNANE STRATTON REYNOLDS
LAND PLANNING & DESIGN

DUBLIN, CORK & GALWAY
GAINSBORO HOUSE, 24 SUFFOLK STREET, DUBLIN 2, D02 KF65
TEL 01 661 0419
EMAIL info@csrlandplan.ie



PROJECT:	Galway City Council - Cappagh Road Housing	DATE:	NOV 2025
DRAWING:	LANDSCAPE MASTERPLAN Site B	SCALE:	1:250 @ A1
CHECKED:		DRAWN:	RH
		CHECKED:	RH / KM
		DRAWING NO:	24263-2-101 B