


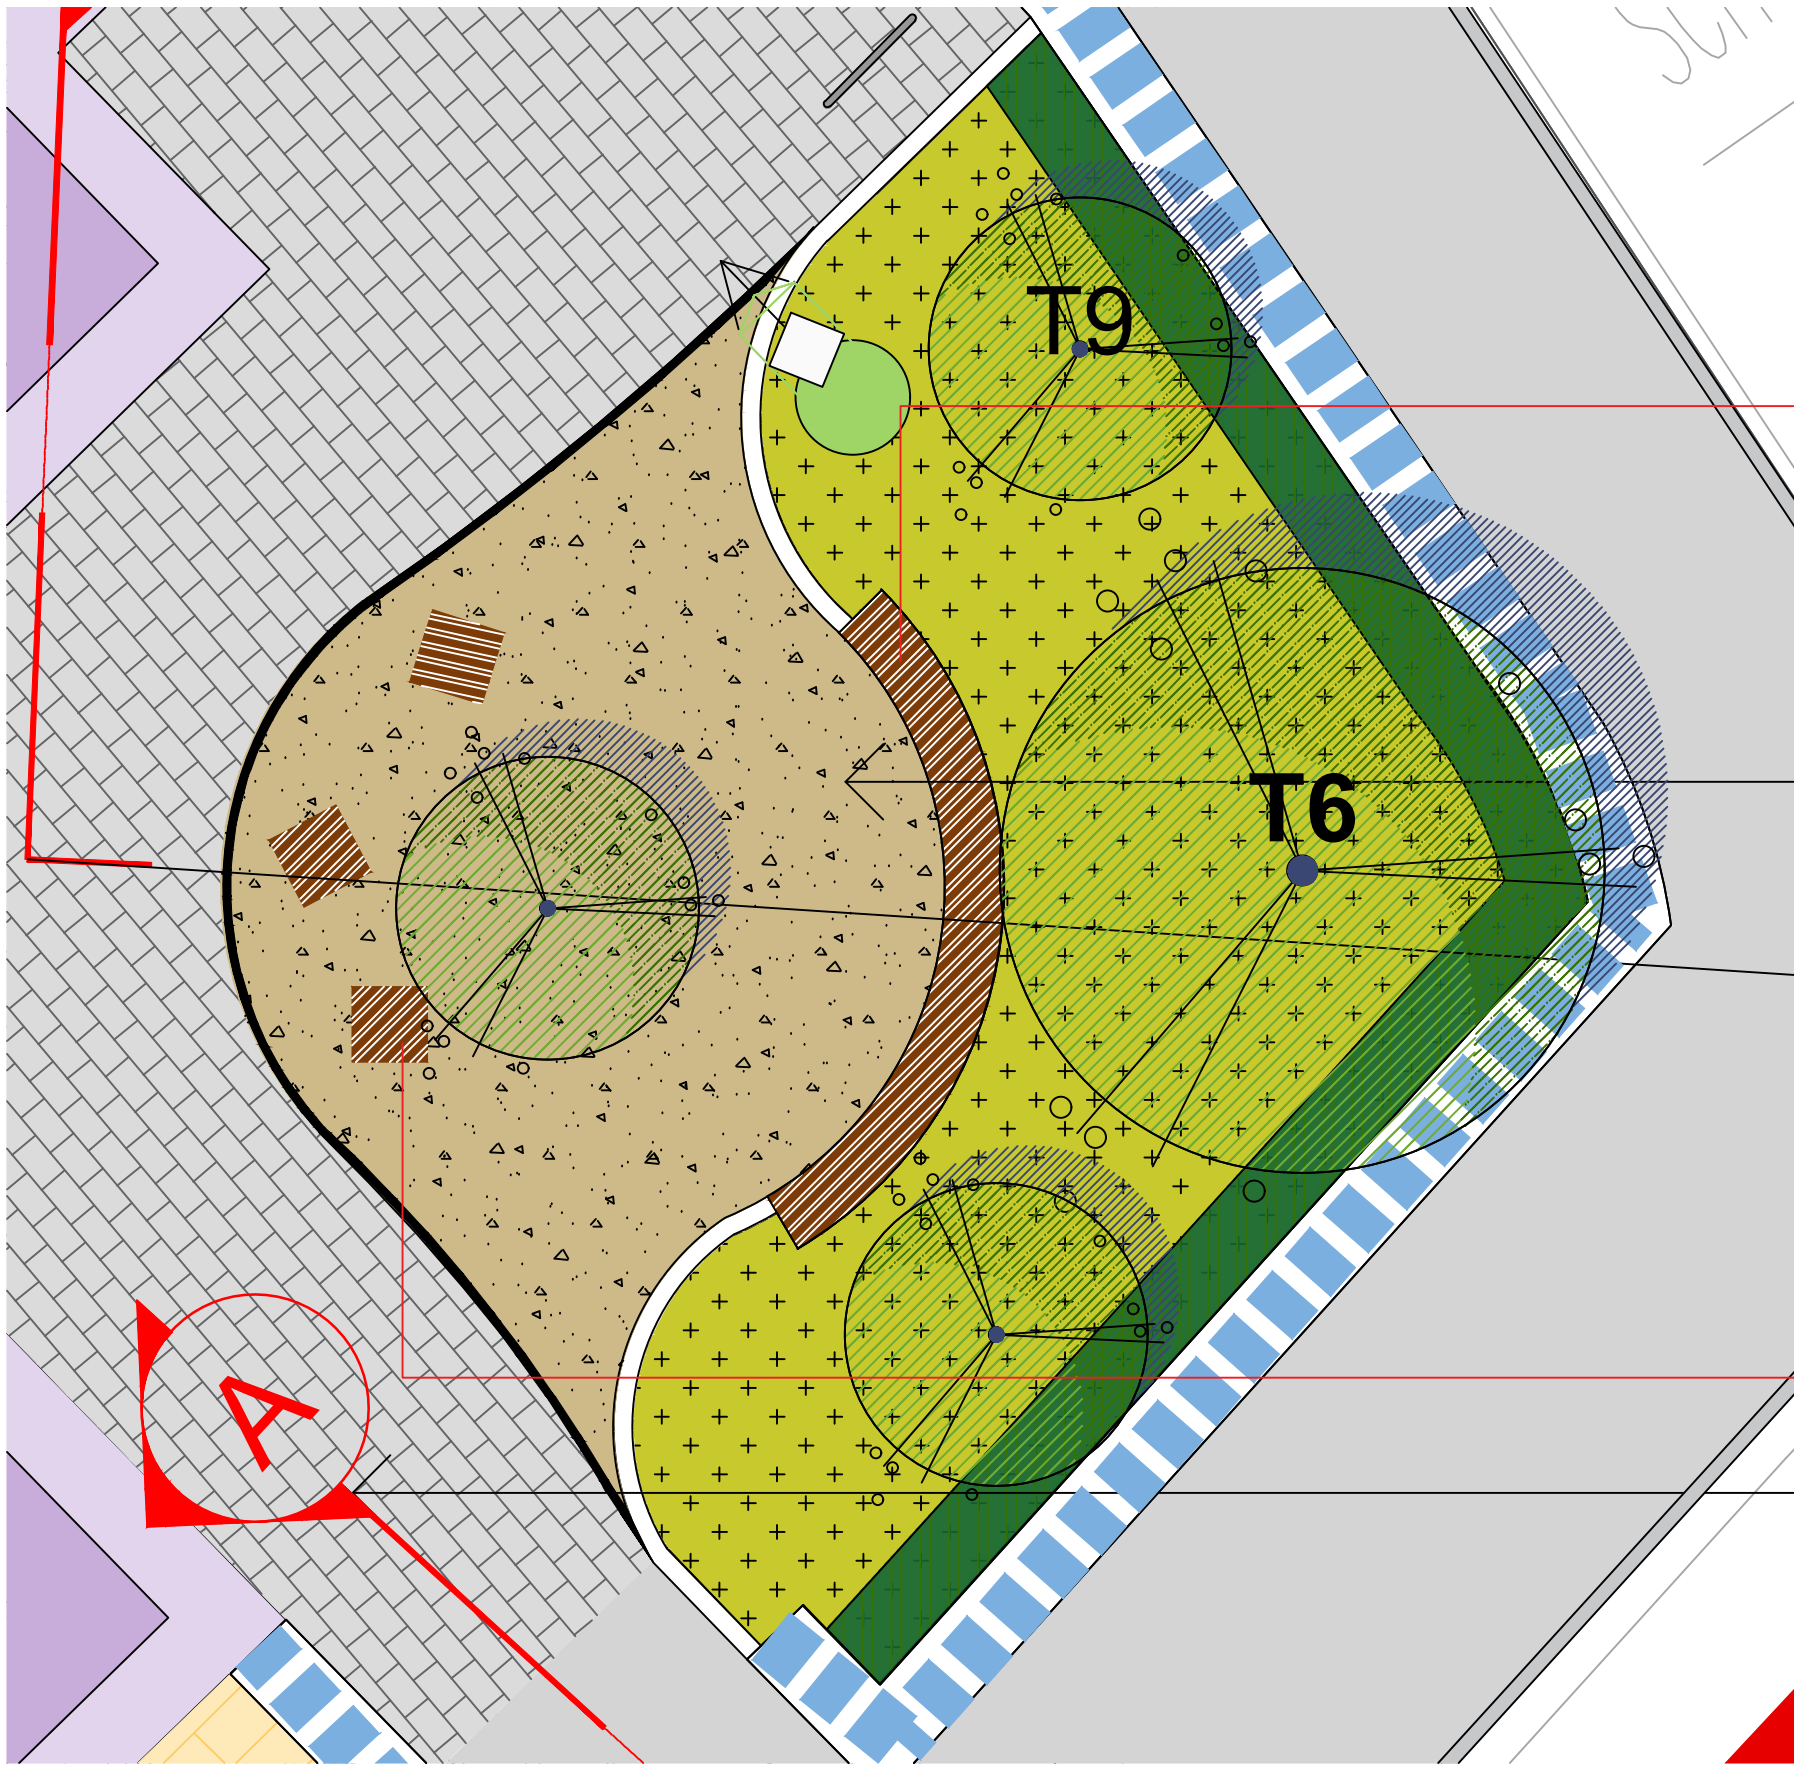


SEATING SPACE DETAIL AREA No:1 Scale 1:50



Street Life R & R Curved Bench with Back Rest

- Hardwood / FSC Certified Timber
- Galvanised Steel Base / Legs
- 500 x 500 x 5000 Ø 2300mm
- Quantity x 1

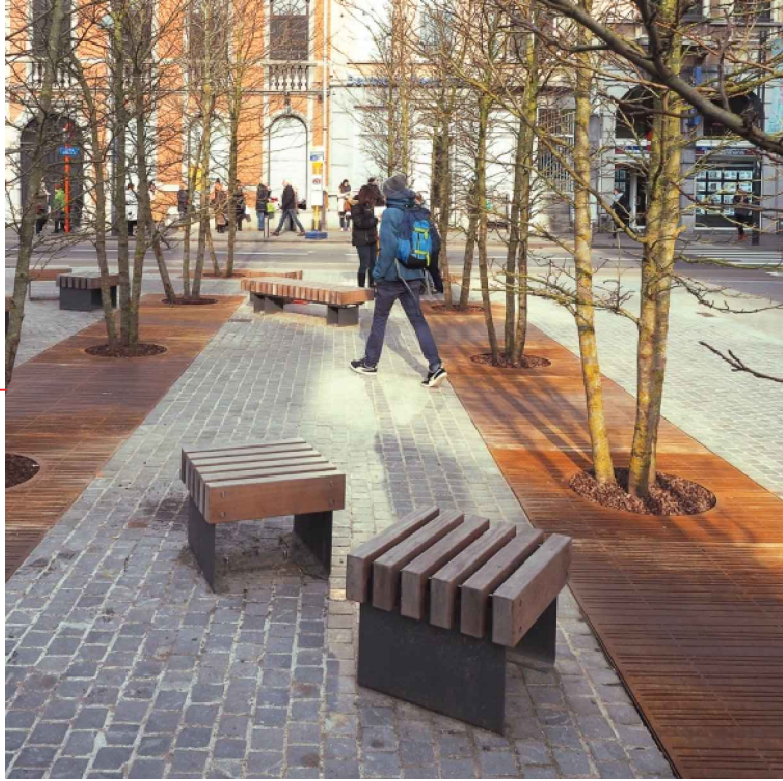

Street Life R & R Cube Seating

- Hardwood / FSC Certified Timber
- Galvanised Steel Base / Legs
- 500 x 500 x 500
- Quantity x 3




Balance Beams

- Kompan Nro804 certified FSC Hardwood Timber
- 751 x 231 x 61cm
- Quantity x 2



Embankment Slide

- Stainless Steel with certified FSC Hardwood
- Timber supports
- 92 x 261 x 192 cm
- Quantity x 1

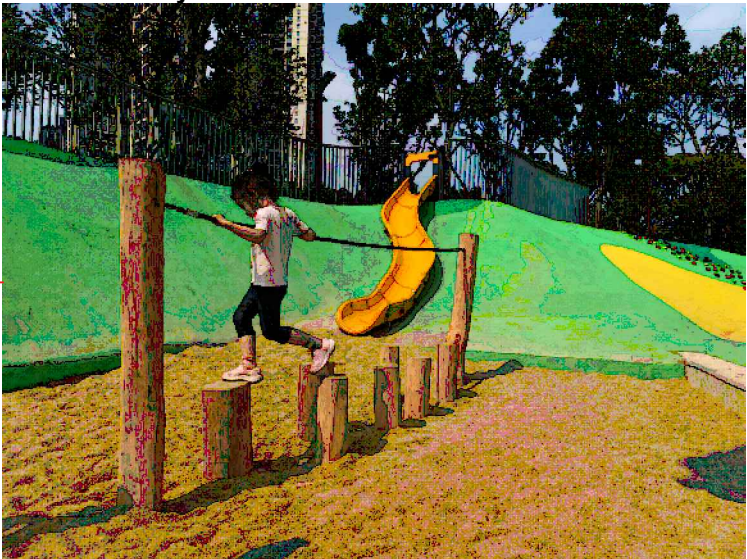

Balance Posts

- Kompan NRO804 certified FSC Hardwood Timber
- (316 x 59 x 120cm)
- Quantity x 2



Street Life R & R Bench

- Certified FSC hardwood with Galvanised Supports
- 300cm x 0.6cm x 0.5cm



Street Life R & R Cube Seating

- Hardwood / FSC Certified Timber
- Galvanised Steel Base / Legs
- 500 x 500 x 500
- Quantity x 3



Cycle Stands

- Certified Stainless Steel
- Root Fixed
- 110cm x 0.75 cm
- Quantity x 3



KEY PLAN


LEGEND:

- Proposed Parkland Trees**
- Quercus robur*, 16-18cm girth 4-6m ht
 - Pyrus 'Chanticleer'*, 12-14cm girth, 2.5-3.5m ht
 - Betula pendula*, 12-14cm girth, 2.5-3.5m ht
 - Betula pubescens*, 12-14cm girth, 2.5-3.5m ht
 - Sorbus aria*, 16-18cm girth 4-6m ht
- Proposed Street Trees**
- Acer campestre 'Eclair'*, 16-18cm girth 4-6m ht
 - Betula utilis*, 12-14cm girth, 2.5-3.5m ht
 - Tilia Cordata 'Greenspire'*, 12-14cm girth, 2.5-3.5m ht
 - Sorbus aucuparia*, 12-14cm girth, 2.5-3.5m ht
- Proposed Clipped Hedge**
- Ligustrum vulgare*
 - Griselinia littoralis*
- Amenity Grass**
- Wildflower Meadow**
- Proposed Shrubs & Perennials Planting - Mix 1**
- Carex sp.*
 - Ceanothus 'Blue Mound'*
 - Centaurea montana*
 - Geranium m. 'Czako'*
 - Miscanthus spp.*
 - Picea abies procumbens*
 - Pinus mugo 'Mops'*
 - Rudbeckia 'Goldstrum'*
 - Santolina cham. 'Nana'*
 - Stipa spp.*
- Rain Garden Planting Mix**
- Achillea millefolium 'Moonshine'*
 - Libertia grandiflora*
 - Calamagrostis acutiflora 'Karl Foerster'*
 - Geranium 'Rozanne'*
 - Forsythia x intermedia 'Spectabilis'*
 - Filipendula ulmaria*
 - Iris sibirica 'Perry's Blue'*
- Parking bays**
- Selected PCC Permeable Paving
- Public footpath**
- In-situ concrete
 - Brushed concrete
- Private Paving**
- Selected PCC Pavers/slabs
 - Private pathways / thresholds
 - Feature Seating Areas
- Open space pathways**
- Resin Bound Gravel
 - Circulatory pedestrian and cyclist pathways
- Public Paving path**
- Selected PCC Pavers/slabs
 - Public pathways
 - Feature Seating Areas
- Natural Play**
- Selected natural play equipment
 - Timber, Stone, and Embankment Slide
- Seat**
- Timber and metal
- Bench**
- Timber and metal
- Walls**
- Low Retaining Walls
 - Rendered Blockwork or Brickwork to match buildings
 - Varying Heights
- Kerbing**
- Concrete Kerbing
- Walls with Flat Bar Railing**
- Low Retaining Walls
 - Varying Heights
- Street Lighting Luminaire**

REV	DATE	AMENDMENT
-----	------	-----------

CUNNANE STRATTON REYNOLDS
LAND PLANNING & DESIGN

DUBLIN, CORK & GALWAY
GAINSBORO HOUSE, 24 SUFFOLK STREET, DUBLIN 2, D02 KF65
TEL 01 661 0419
EMAIL info@csrlandplan.ie

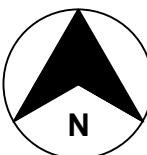

PROJECT:	Galway City Council - Cappagh Road Housing	DATE:	NOV 2025
DRAWING:	LANDSCAPE DETAILS SITE A	SCALE:	1:200 @ A1
DRAWN:		CHECKED:	RH / KM
DRAWING NO:	24263-2-101 A		