


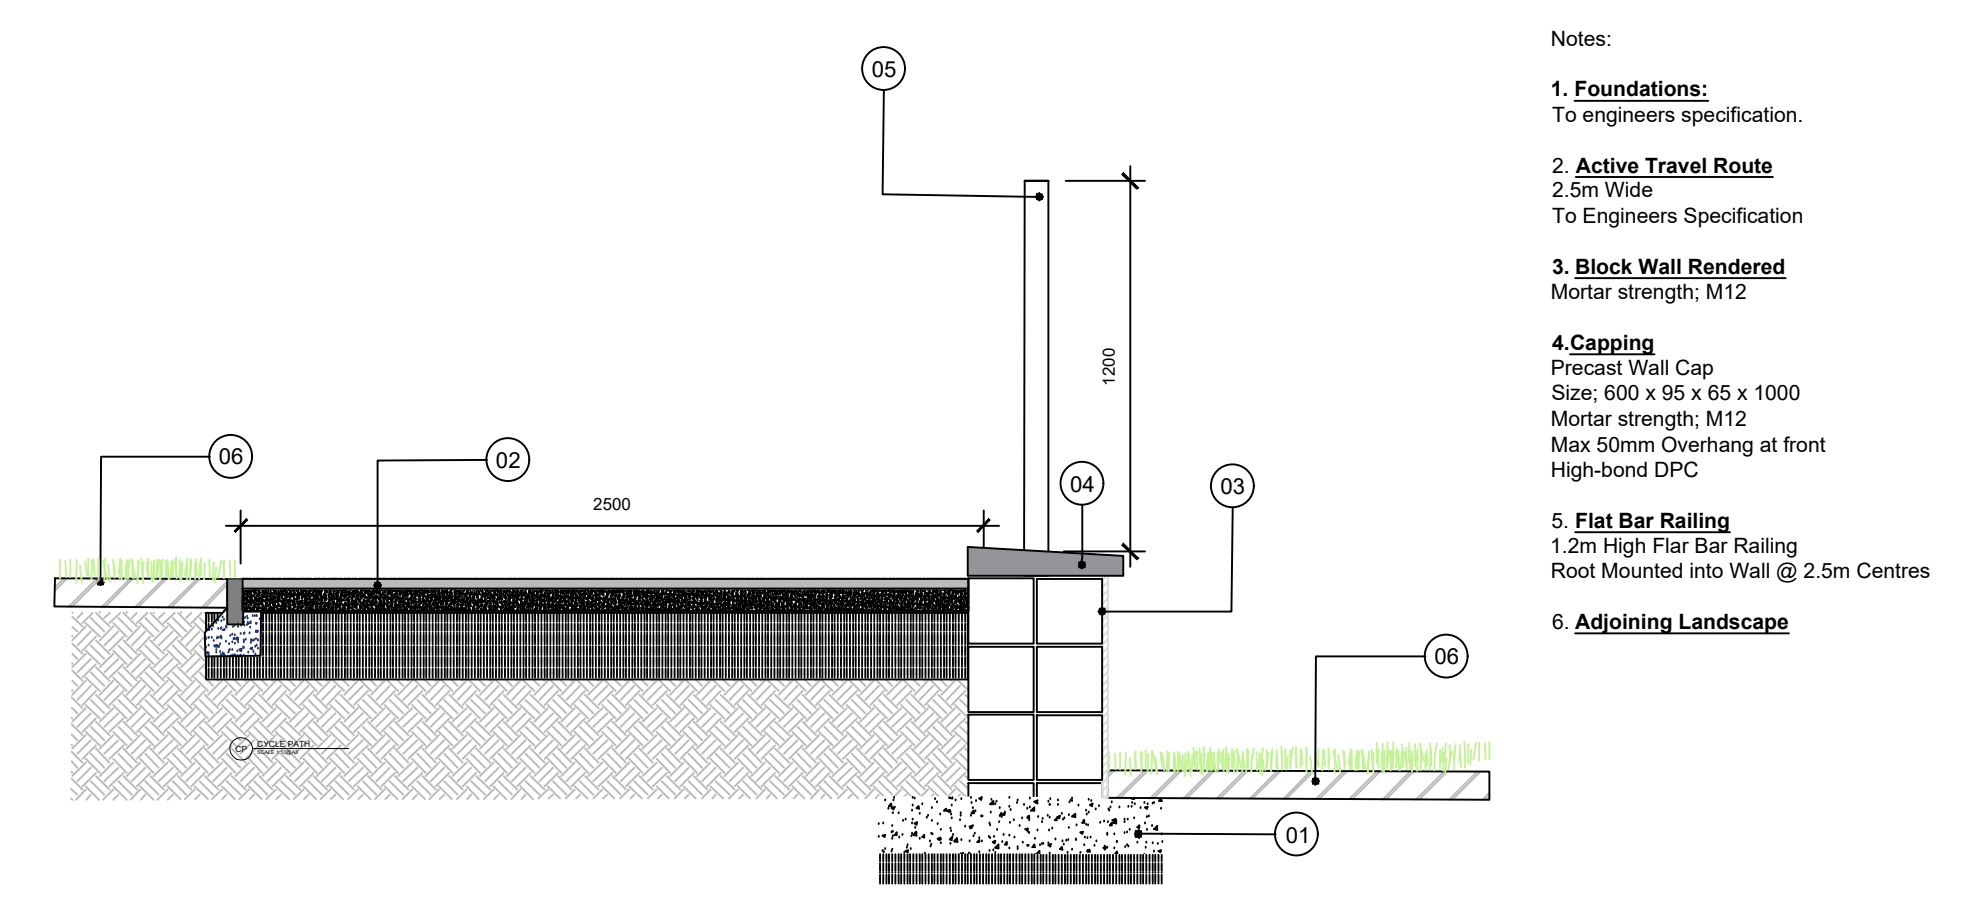


- Concrete Post and Concrete Panel Fencing Height 2m
- Ibex Paladin fencing with planting against Height: Max 1500mm Colour: Green
- Low vertical flat bar railing and Gate Height 1200mm
- Low Retaining Wall Rendered with Pebble Dash effect to match buildings finish with Vertical Flat Bar Railing, Top of wall level with path. Wall Height: Max 600mm Railing Height: 1200mm
- Concrete Post and Concrete Panel Fencing With Native Clipped Hedging Height 2m
- Flat Bar Railing on top of peddledash wall to match building finish. Wall Height: 450mm above upper FFL. Railing Height: 600mm
- Existing boundary retained
- Low Rendered wall with intergrated seating Max Height: 450mm
- Block Wall with Local Stone Finish to public facing side with timber garden gate access. Wall Height: 2000mm


LOW RETAINING WALL WITH FLAT BAR RAILING




500mm LOW WALL AND NTERGRATED BENCH SEATING

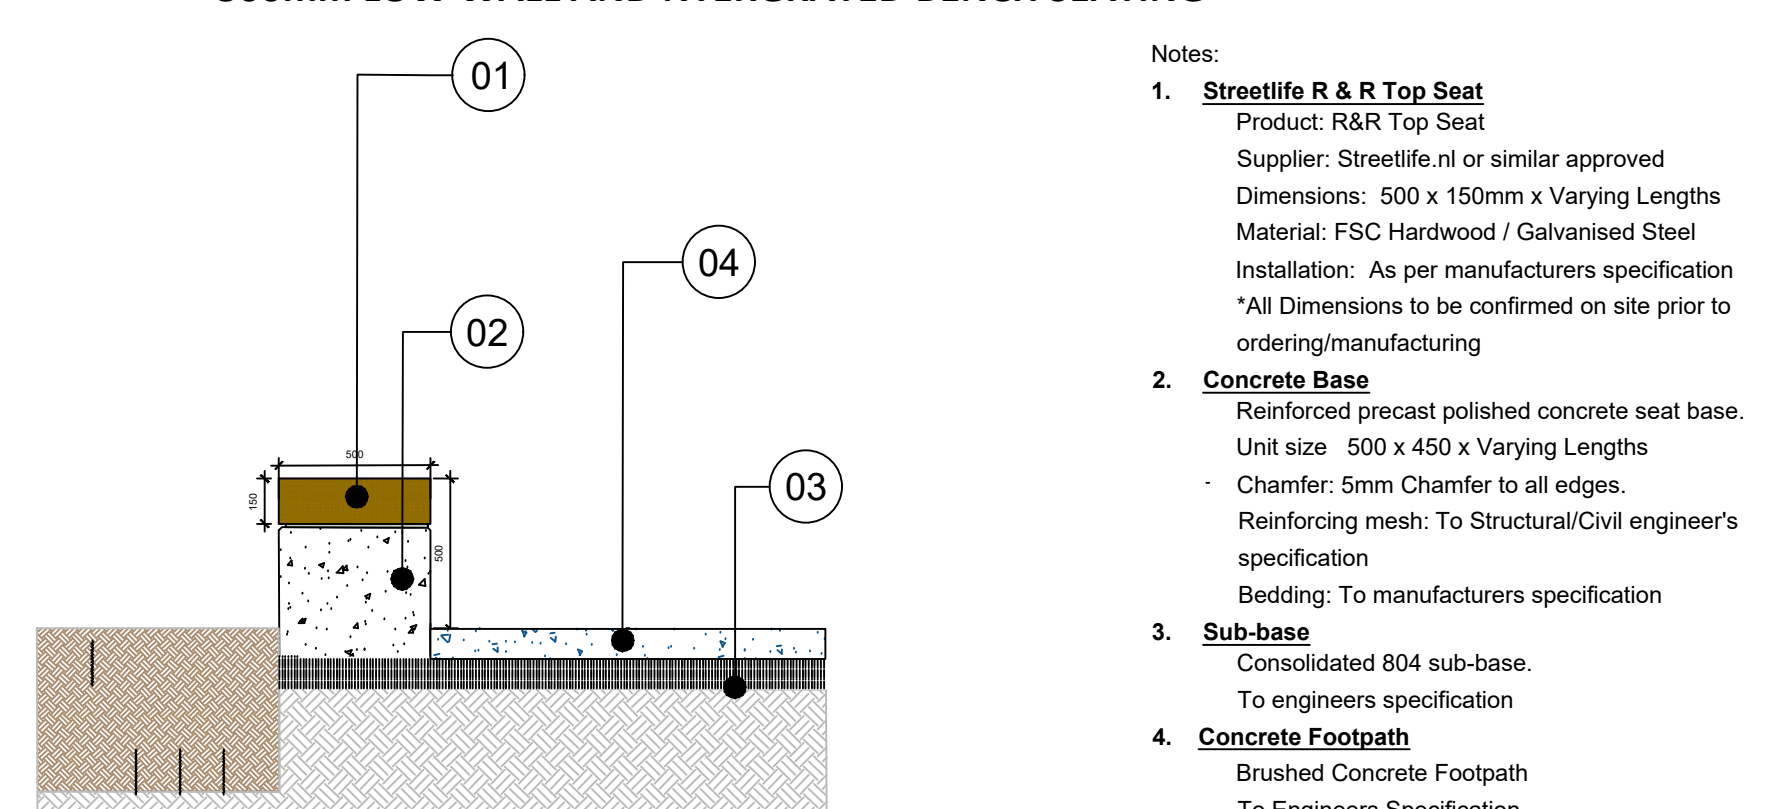


2m HIGH EXTERNAL SITE BOUNDARY / GARDEN WALLS

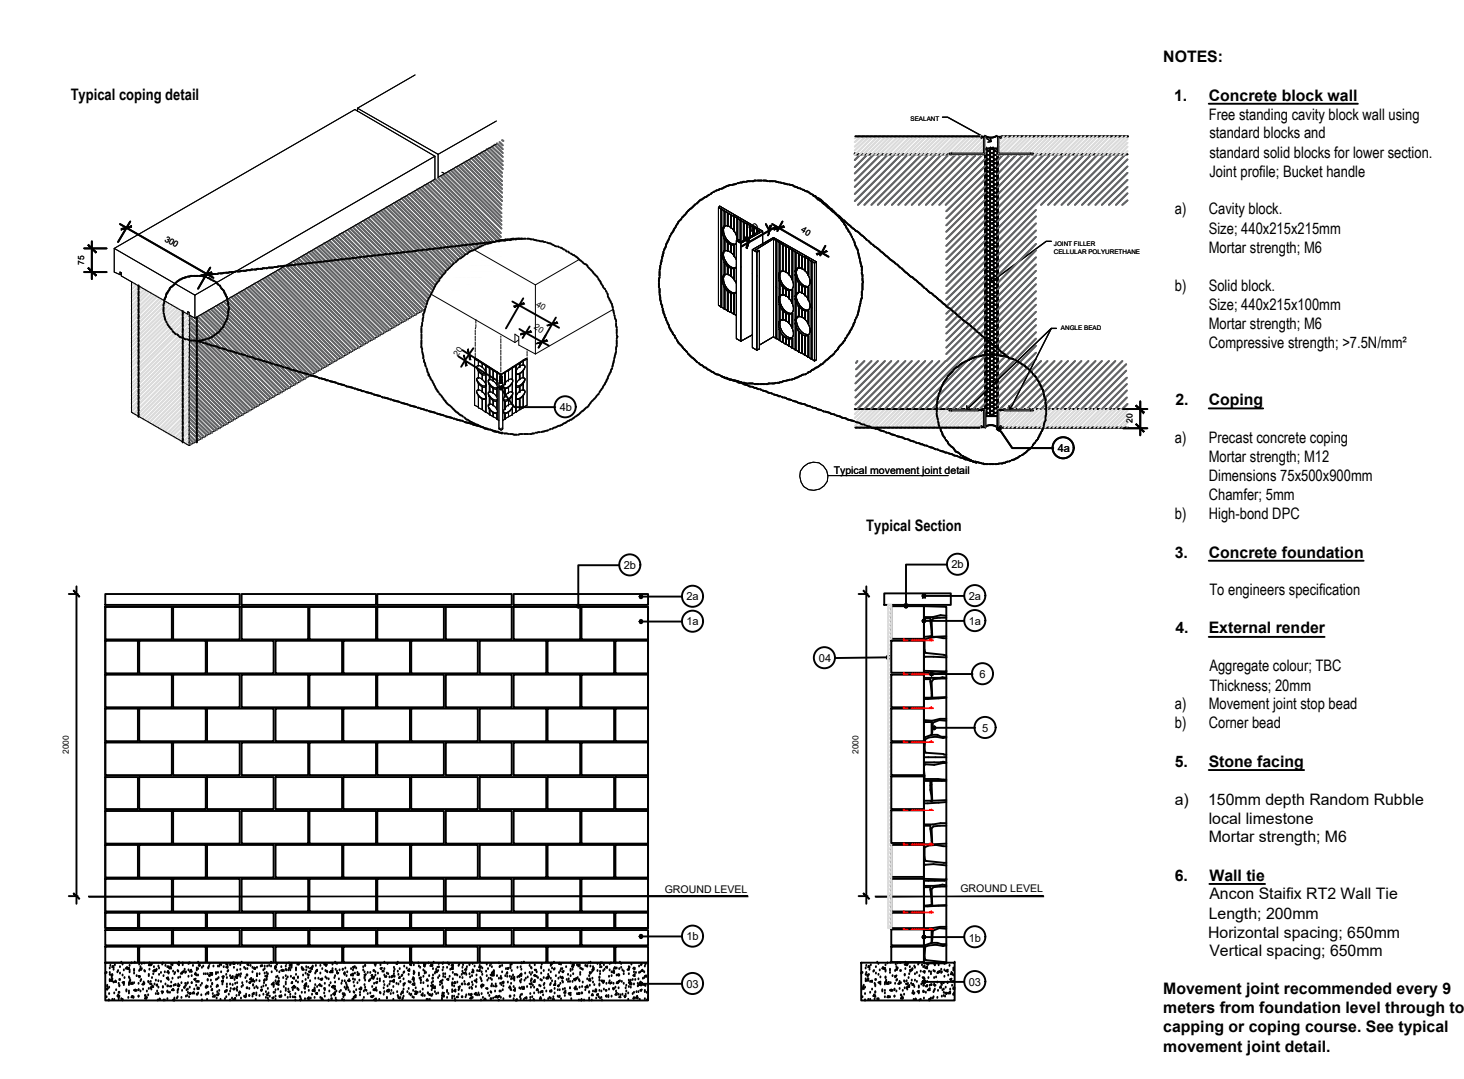


2m HIGH CONCRETE POST AND CONCRETE PANEL FENCE

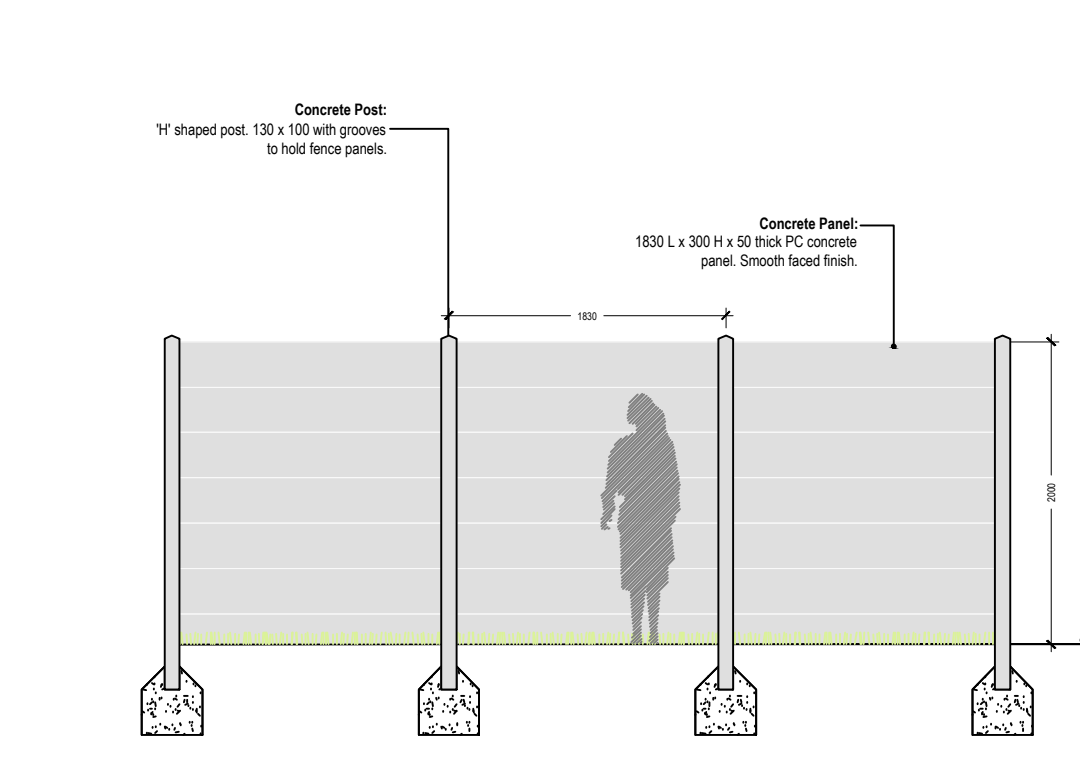

1.2m FLATBAR RAILING RAILING & GATE

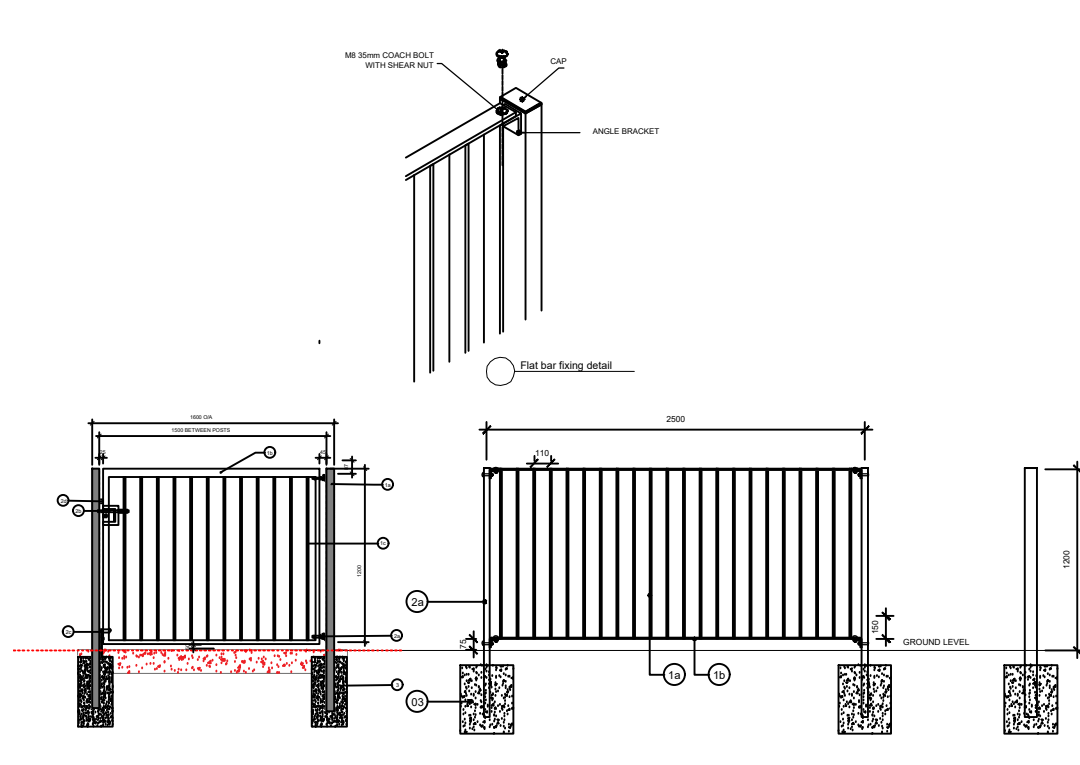

1.5m HIGH PALADING GREEN MESH FENCE

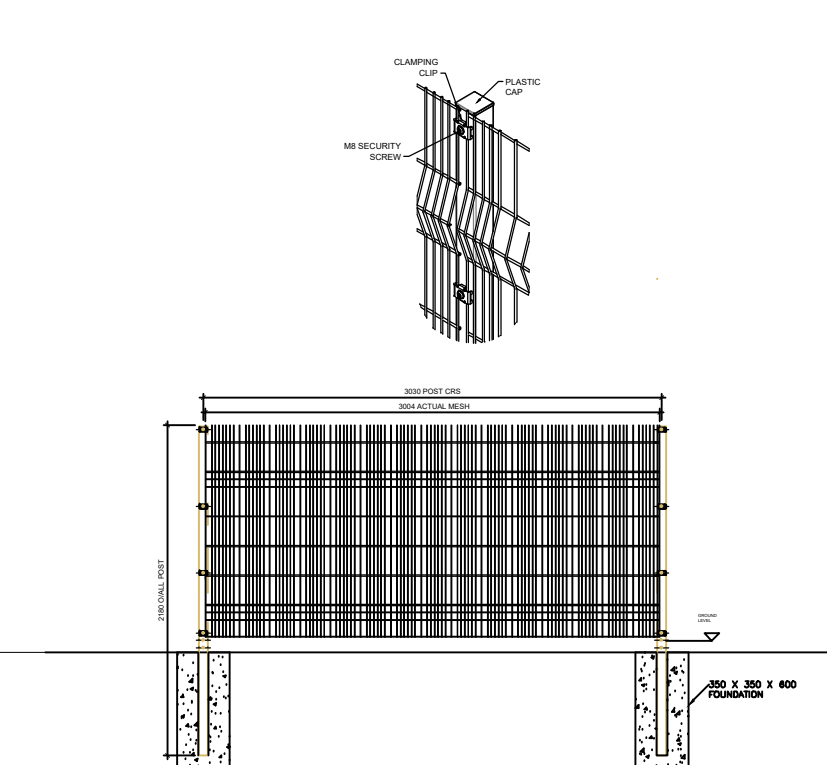

CUNNANE STRATTON REYNOLDS  
LAND PLANNING & DESIGN

DUBLIN, CORK & GALWAY  
GAINSBORO HOUSE, 24 SUFFOLK STREET, DUBLIN 2, D02 KF65  
TEL 01 661 0419  
EMAIL info@csrlandplan.ie

|             |                                            |          |            |
|-------------|--------------------------------------------|----------|------------|
| PROJECT:    | Galway City Council - Cappagh Road Housing | DATE:    | NOV 2025   |
| DRAWING:    | LANDSCAPE BOUNDARY TREATMENT PLAN SITE B   | SCALE:   | 1:250 @ A1 |
| CHECKED:    |                                            | DRAWN:   | RH / KM    |
| DRAWING NO: | 24263-2-110 B                              | CHECKED: |            |