

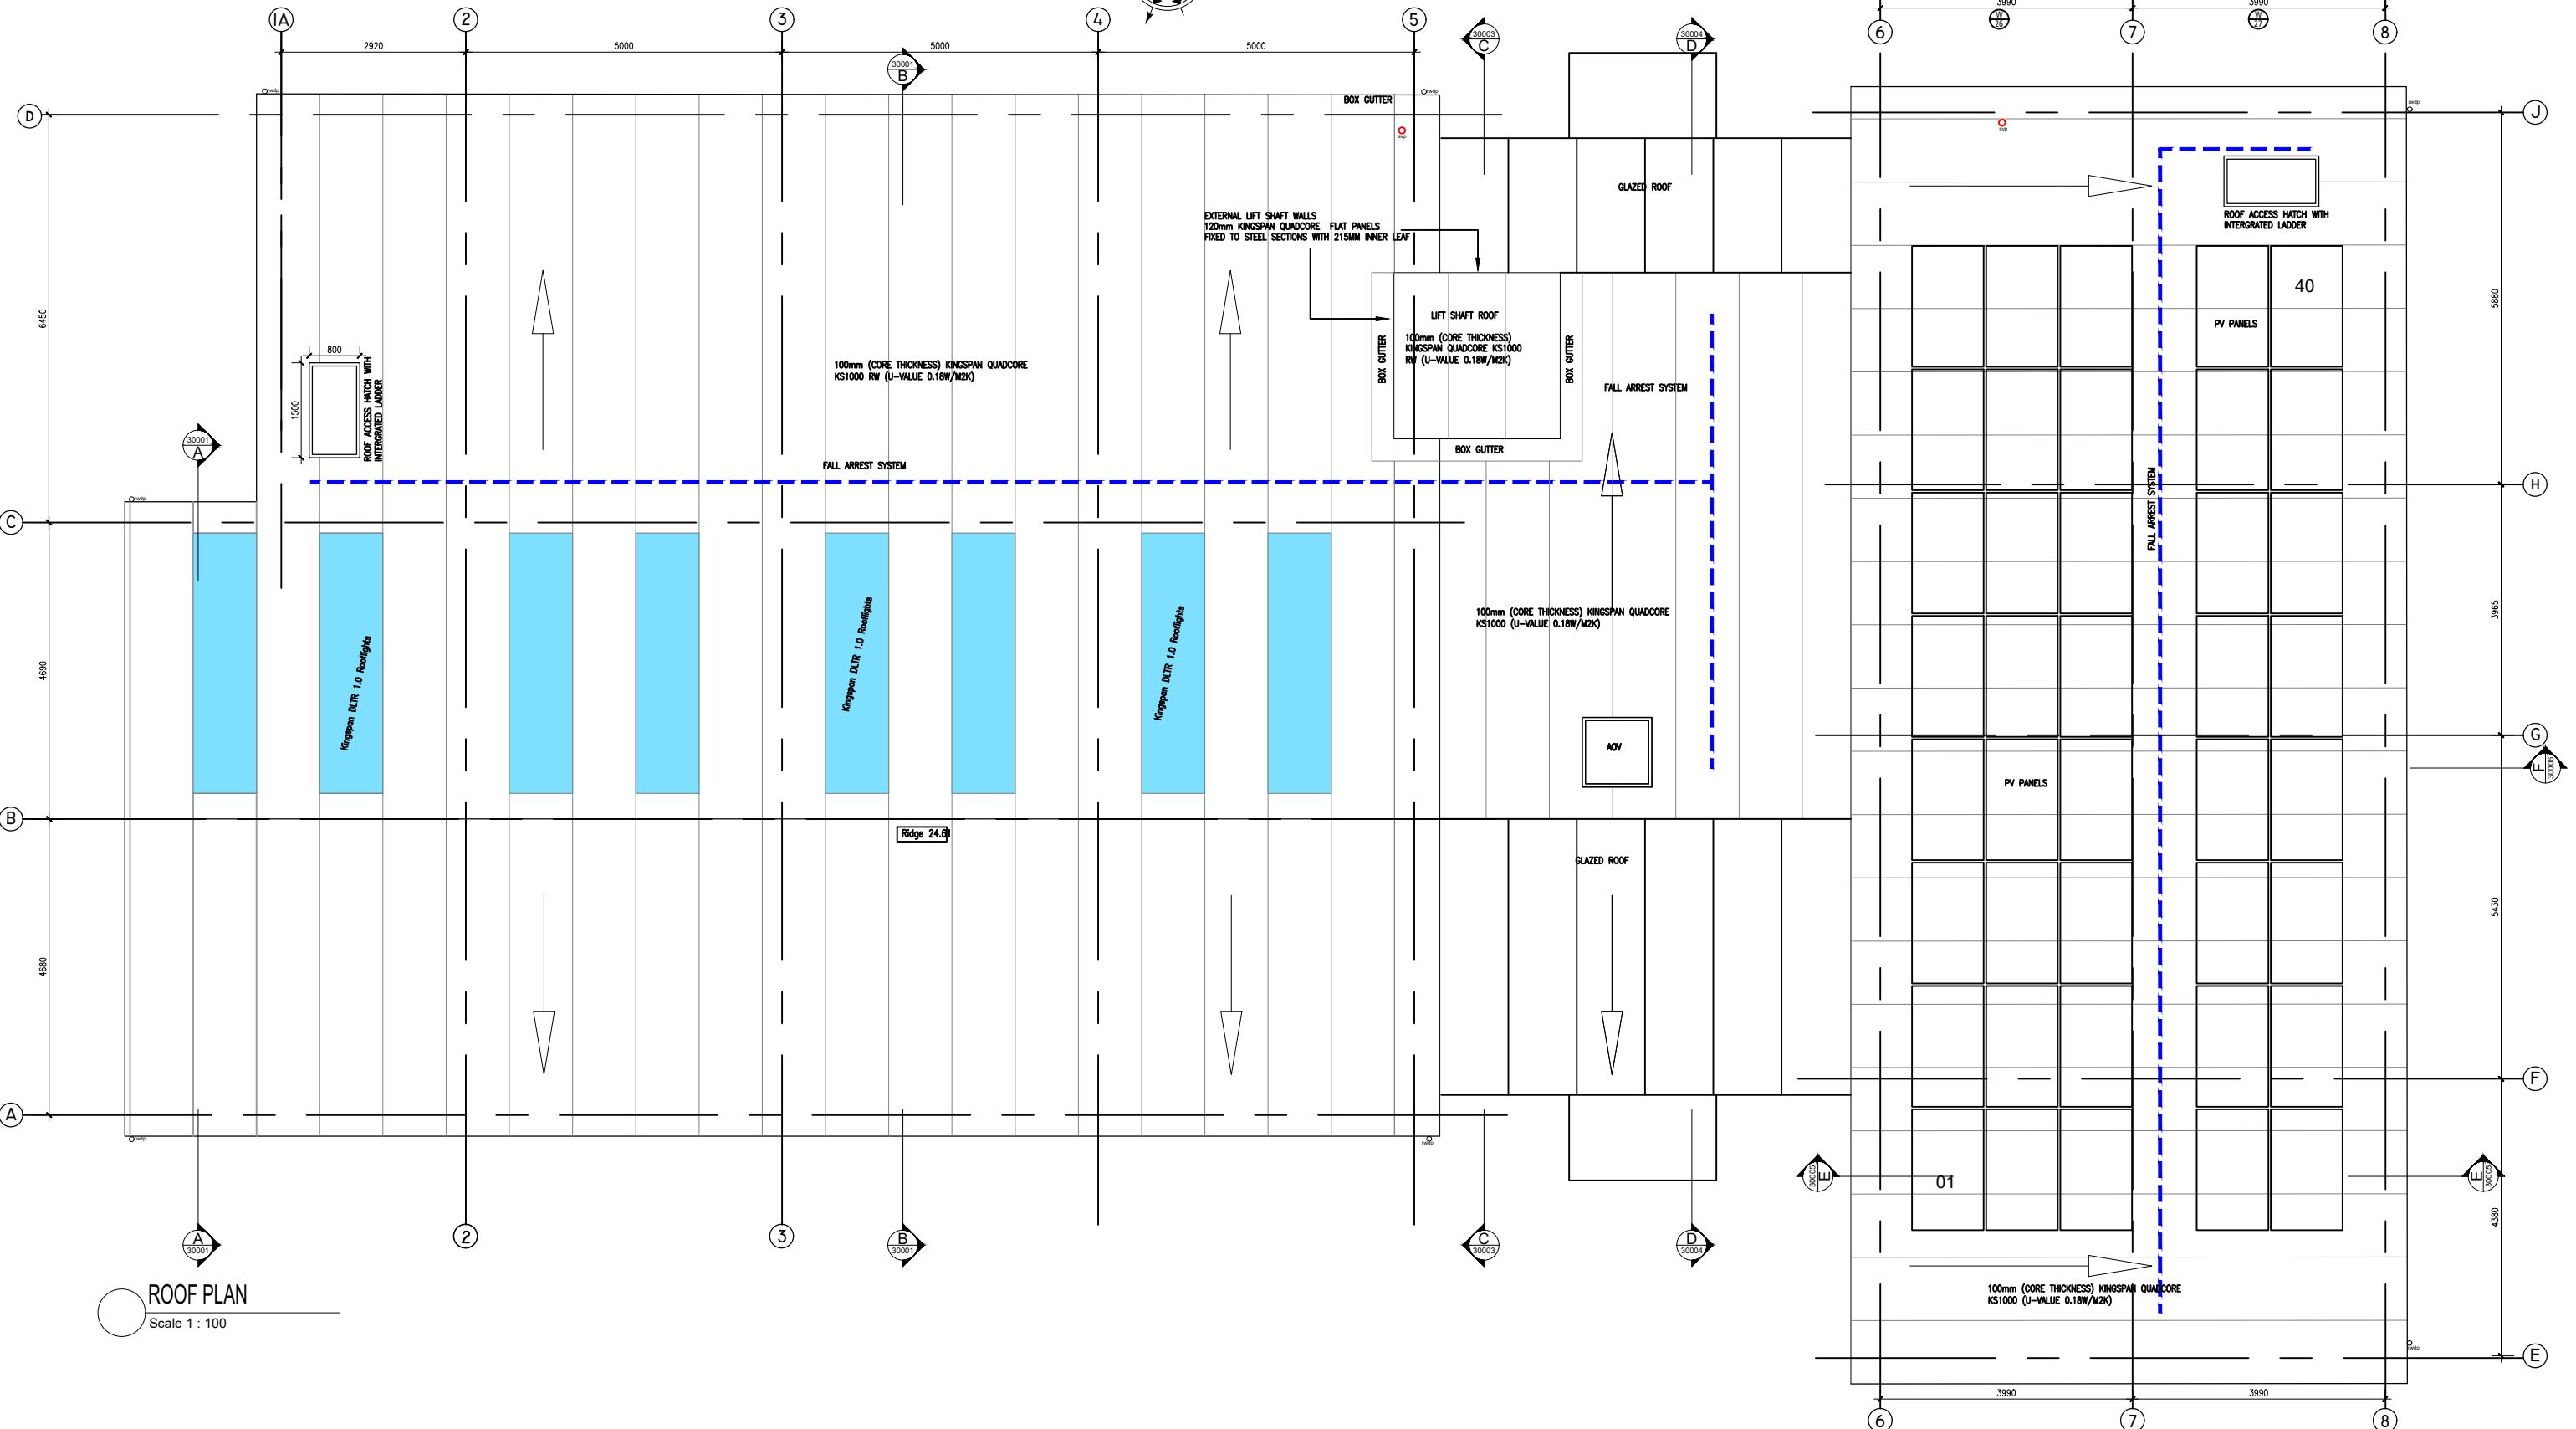
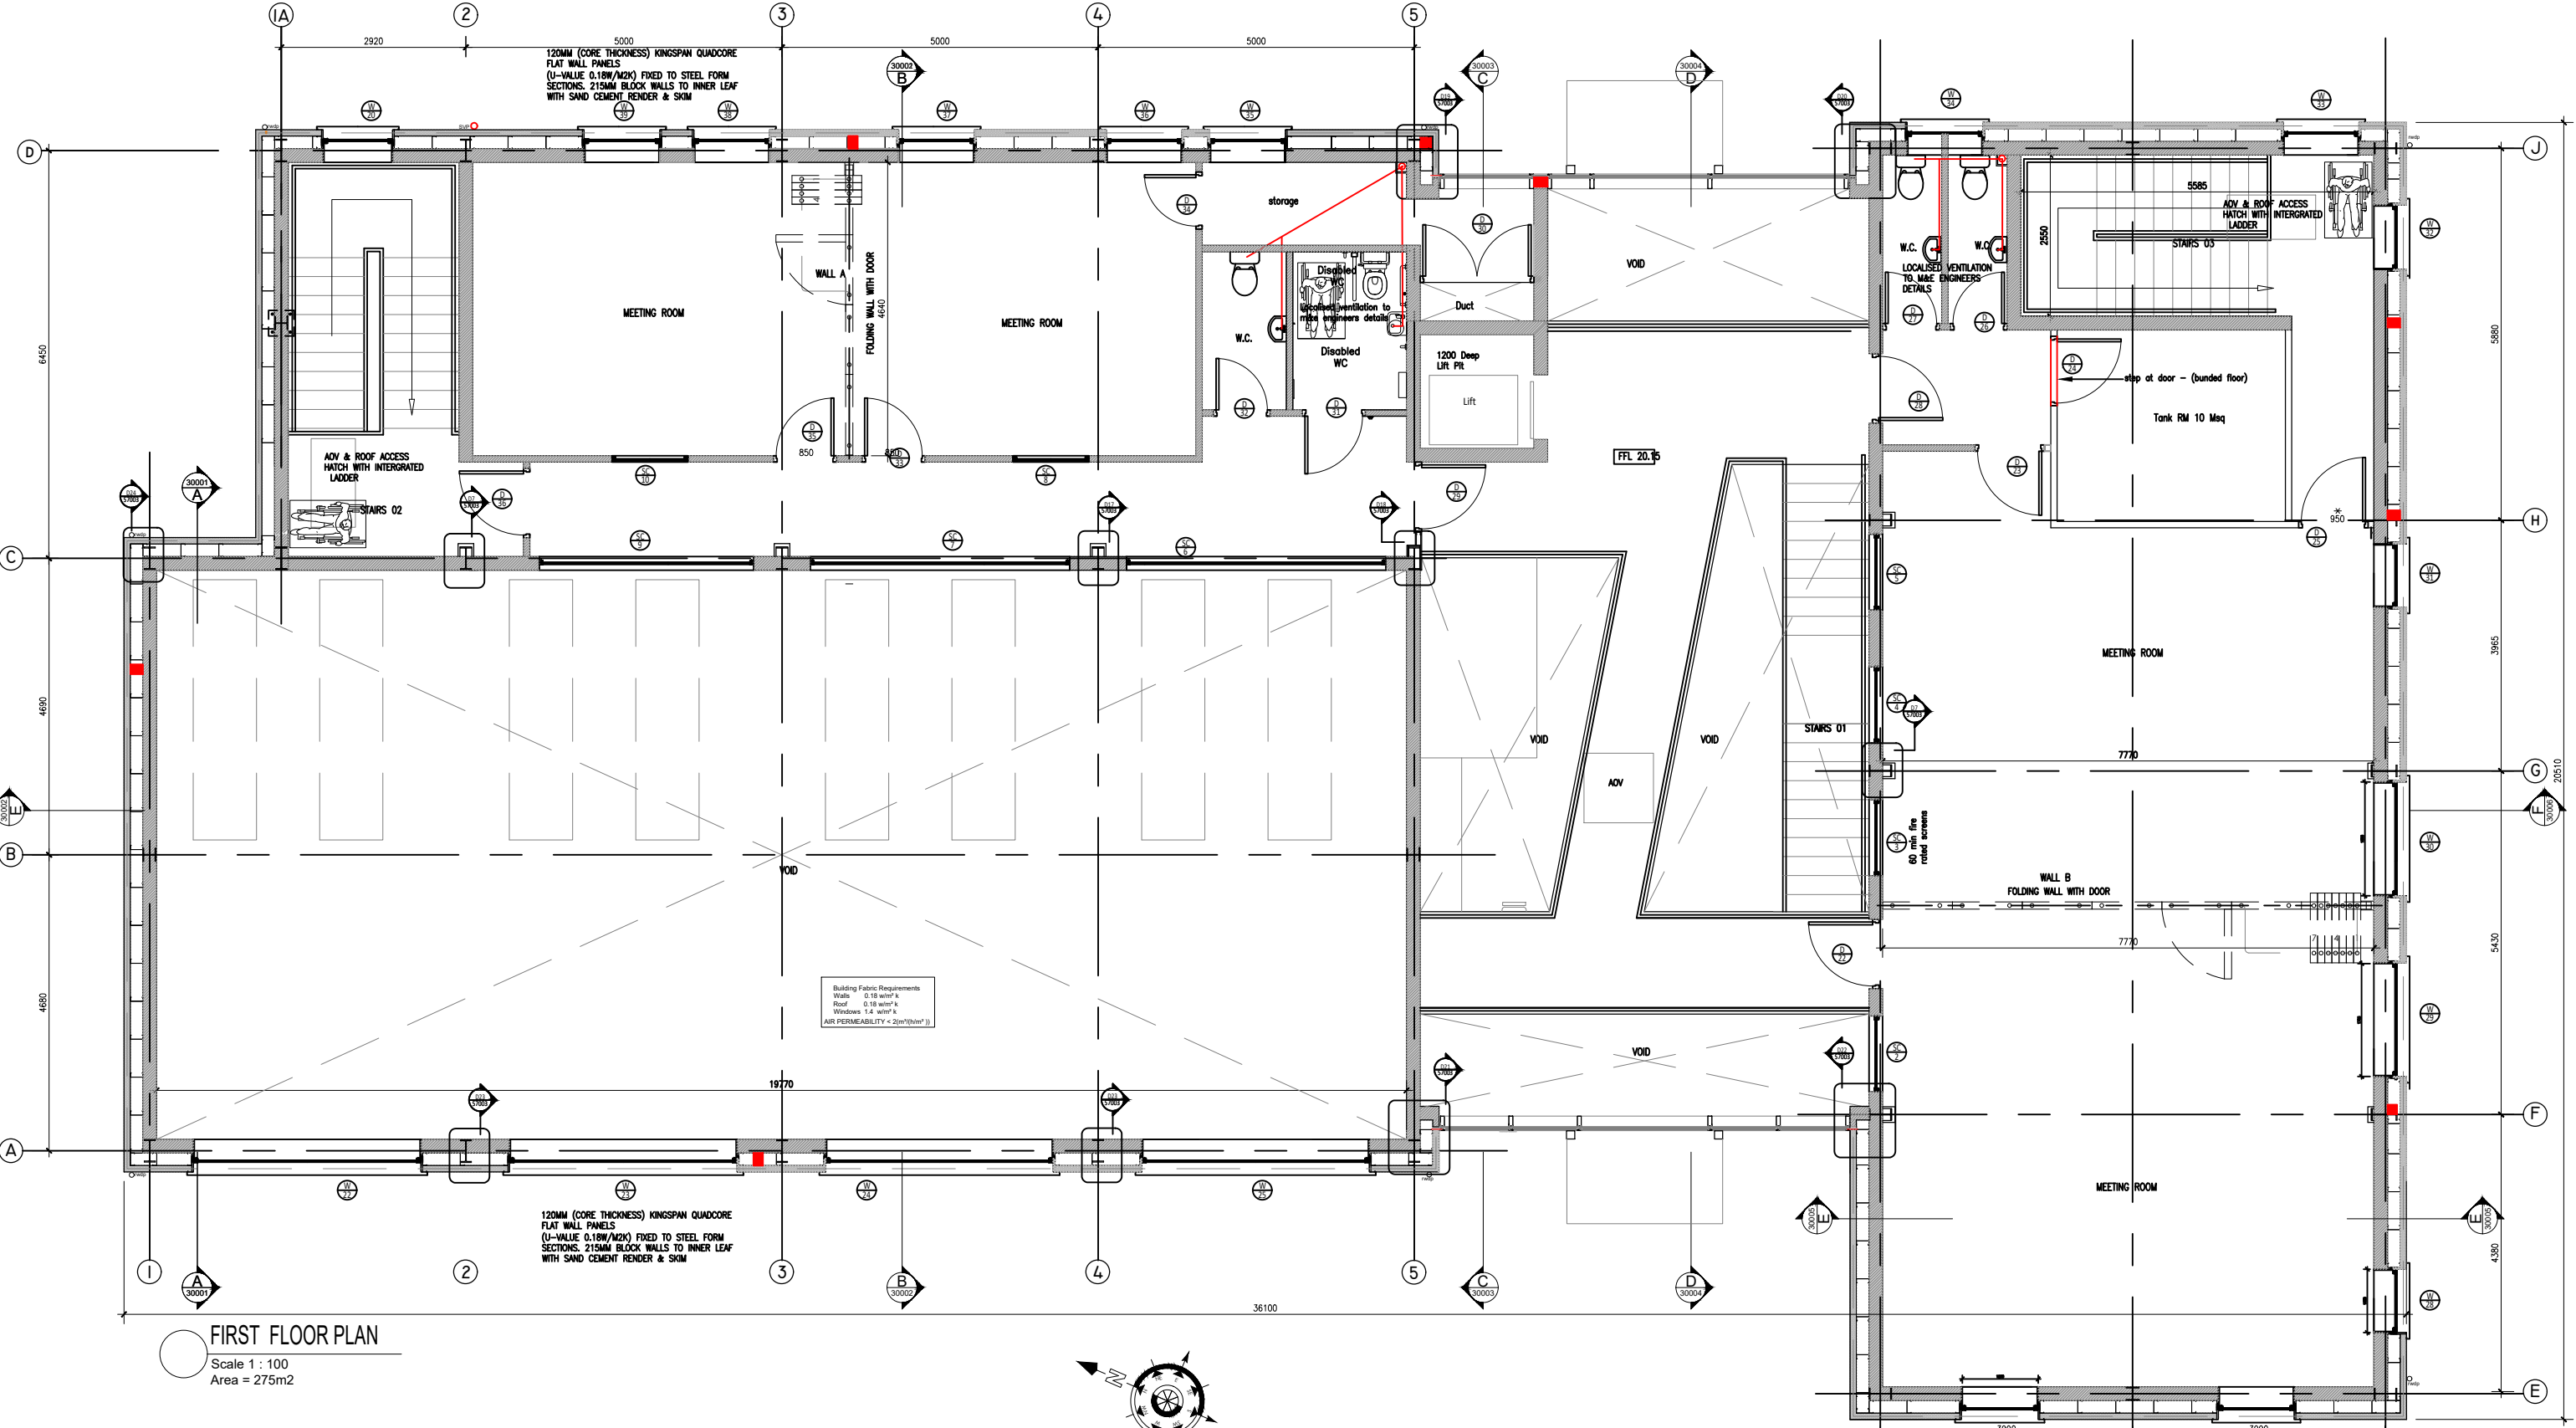
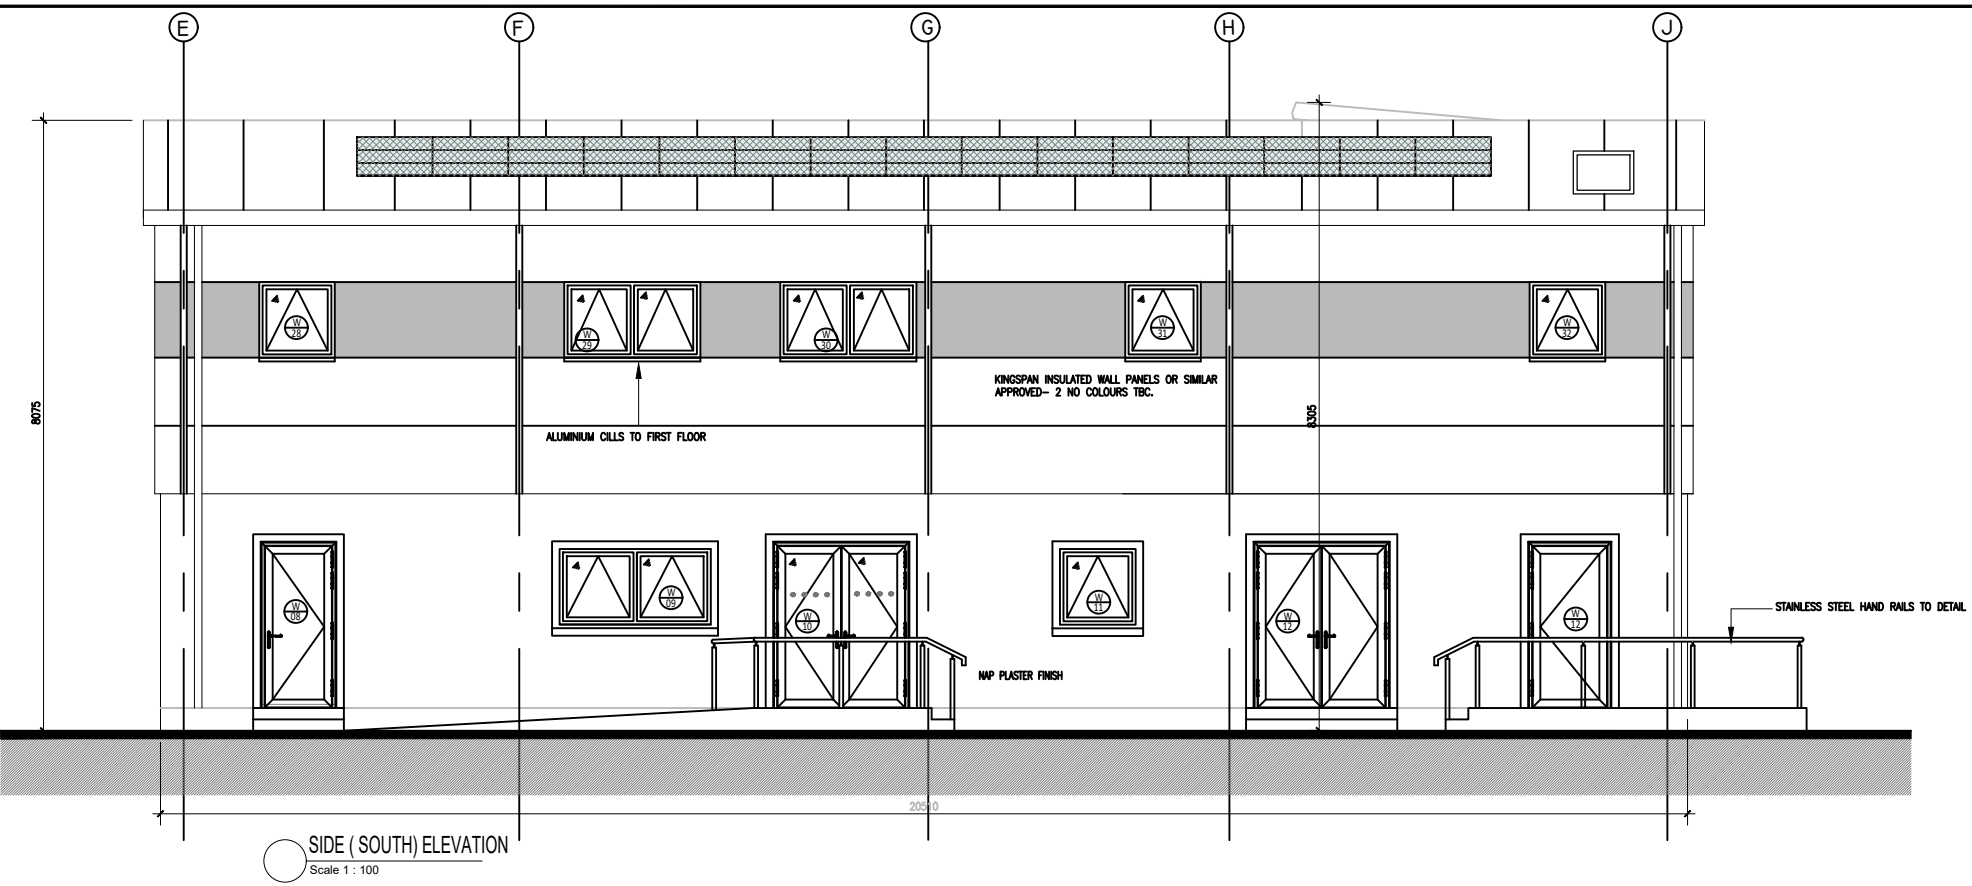


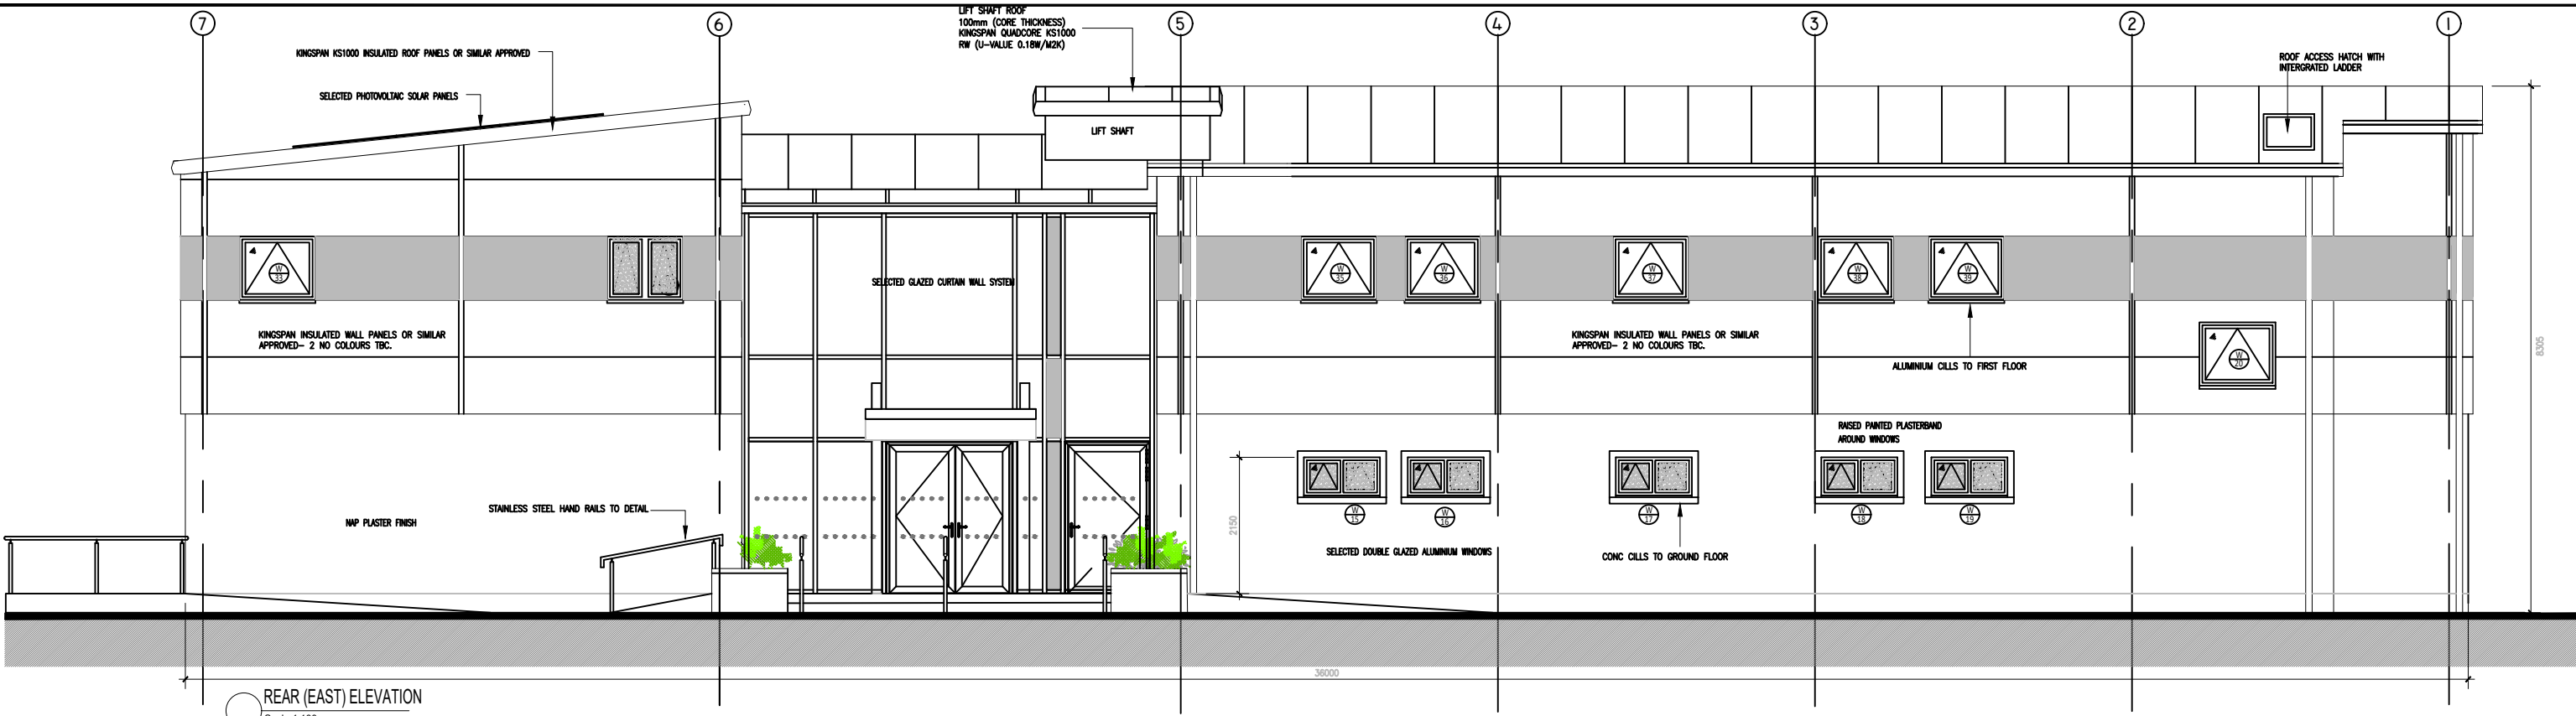

- NOTES
- GENERAL NOTES:
- FIGURED DIMENSIONS ONLY TO BE TAKEN FROM THIS DRAWING.
 - ALL DRAWINGS TO BE CHECKED BY THE CONTRACTOR ON SITE.
 - ENGINEER/EMPLOYERS REPRESENTATIVE, AS APPROPRIATE, TO BE INFORMED BY THE CONTRACTOR OF ANY DISCREPANCIES BEFORE ANY WORK COMMENCES.
 - THE CONTRACTOR SHALL UNDERTAKE A THOROUGH CHECK FOR THE ACTUAL LOCATION OF ALL SERVICES/UTILITIES, ABOVE AND BELOW GROUND, BEFORE ANY WORK COMMENCES.
 - ALL LEVELS SHOWN RELATE TO ORDNANCE SURVEY DATUM AT MALIN HEAD.
 - REFER TO ARCHITECT'S DRAWINGS FOR ALL SETTING OUT DIMENSIONS, AND FOR WALL POSITIONS.
 - REFER TO ARCHITECT'S AND M&E ENGINEER'S DRAWINGS FOR ALL RADON SUMP, UNDERGROUND SERVICES & OPENING IN FLOOR SLAB FOR SERVICES.

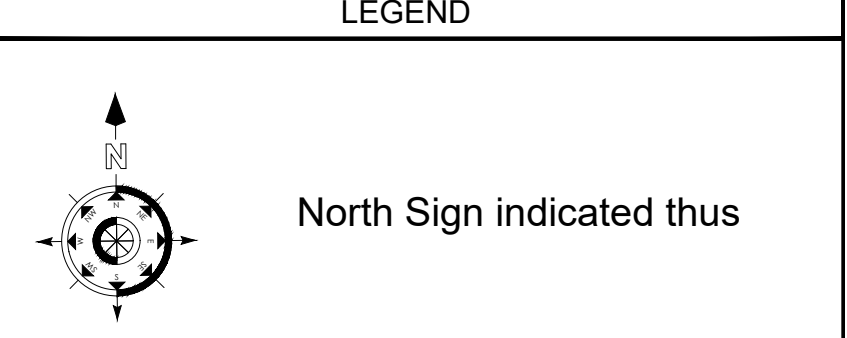

PL.01	Issued for PLANNING	BM	MF	03.09.25
rev.	modifications	by	chkd	date
Layout Ref.:				
file				

MFA CONSULTING ENGINEERS

Block B, Innovation Quarter
Ballina, Tone Street, Ballina,
Co. Mayo F26 WY4X
2nd Floor, Source Building,
Harmony Hill, Co. Sligo F91 YXV7
T: 096 56095
087-7858700
E: info@mflagroup.ie
W: www.mflagroup.ie

No part of this document may be reproduced or transmitted in any form or stored in any retrieval system of any nature without the written permission of MFA Consulting Engineers as copyright holder except as agreed for use on the project for which the document was originally issued.

Client:

Comhairle Cathrach na Gaillimhe
Galway City Council

Project
**PROPOSED DEVELOPMENT OF GCC
NEWCASTLE COMMUNITY CENTRE &
ASSOCIATED WORKS AT MOYOLA LANE,
NEWCASTLE, GALWAY, CO. GALWAY.**

Stage:
PLANNING

Title:
**PROPOSED FIRST FLOOR & ROOF
PLANS, ELEVATIONS**

Drawn: BM	Checked: M.F	Scale: 1:100 @ A1 1:200 @ A3	Date 16.09.'24
Drawing No. 0461-MFA-XX-ZZ-DR-T-200-005			Revision PL.01