




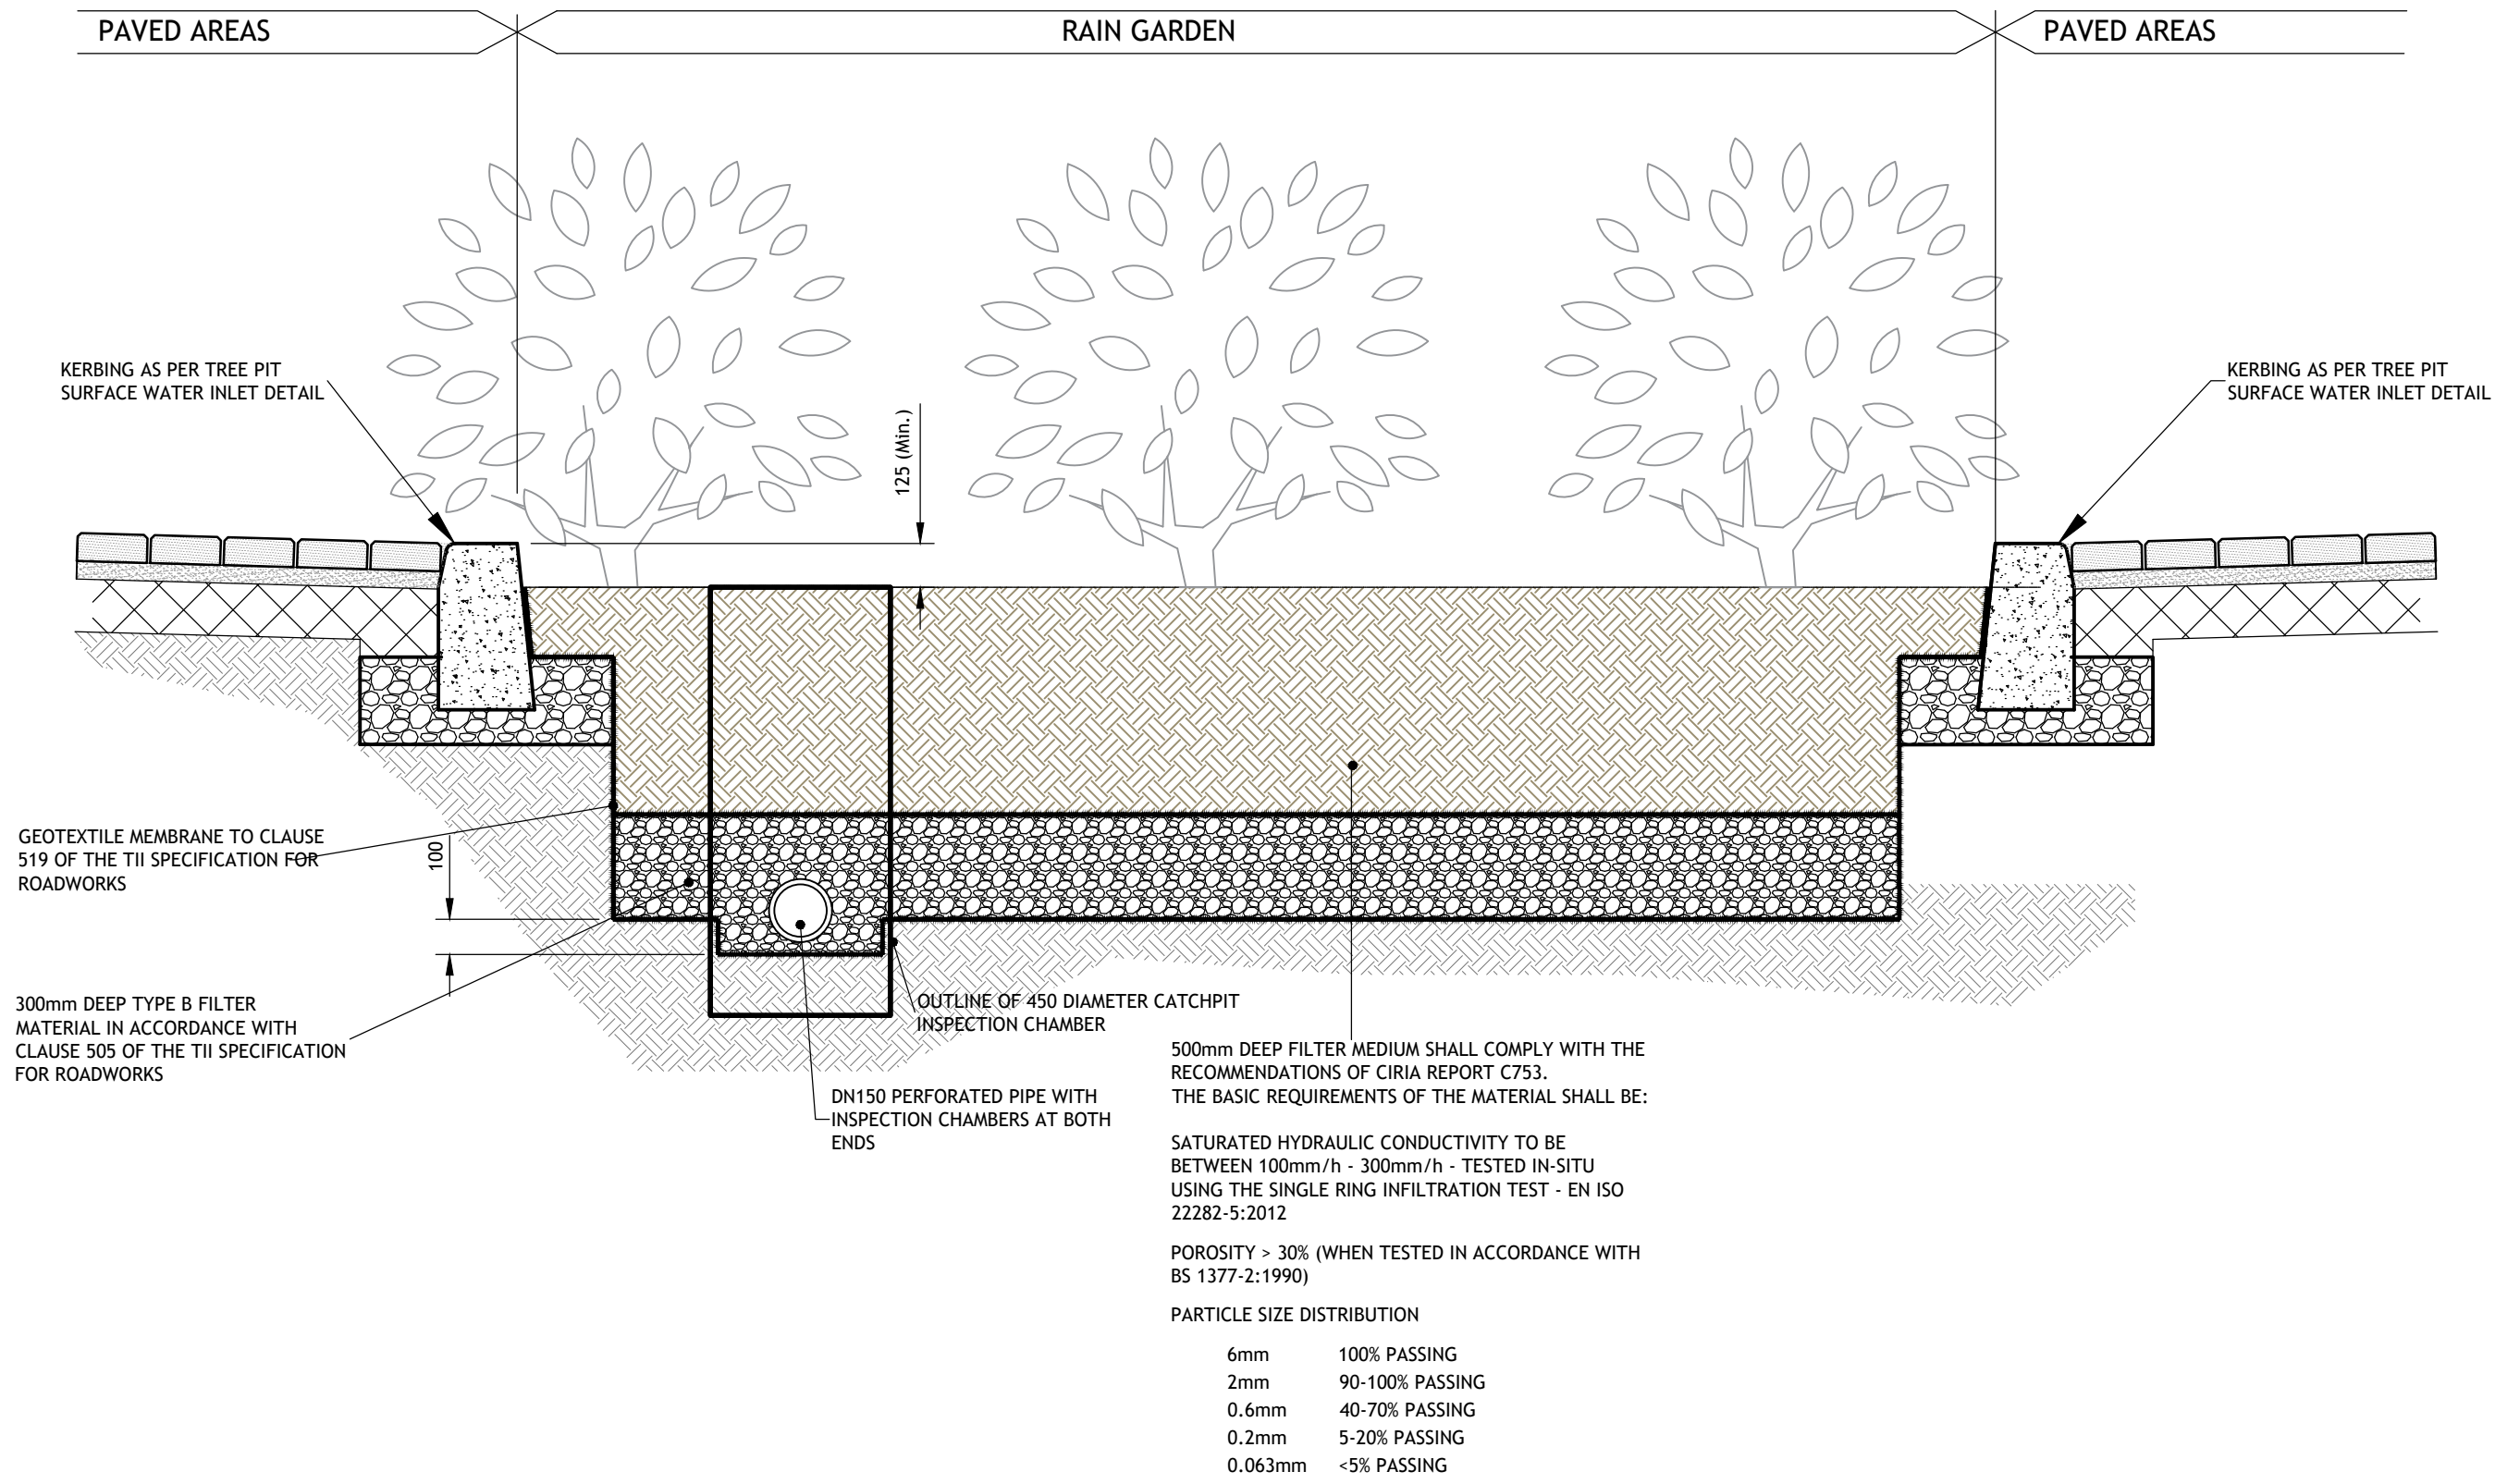


PRECAST CONCRETE GULLY IN MACADAM AREA  
SCALE 1:20

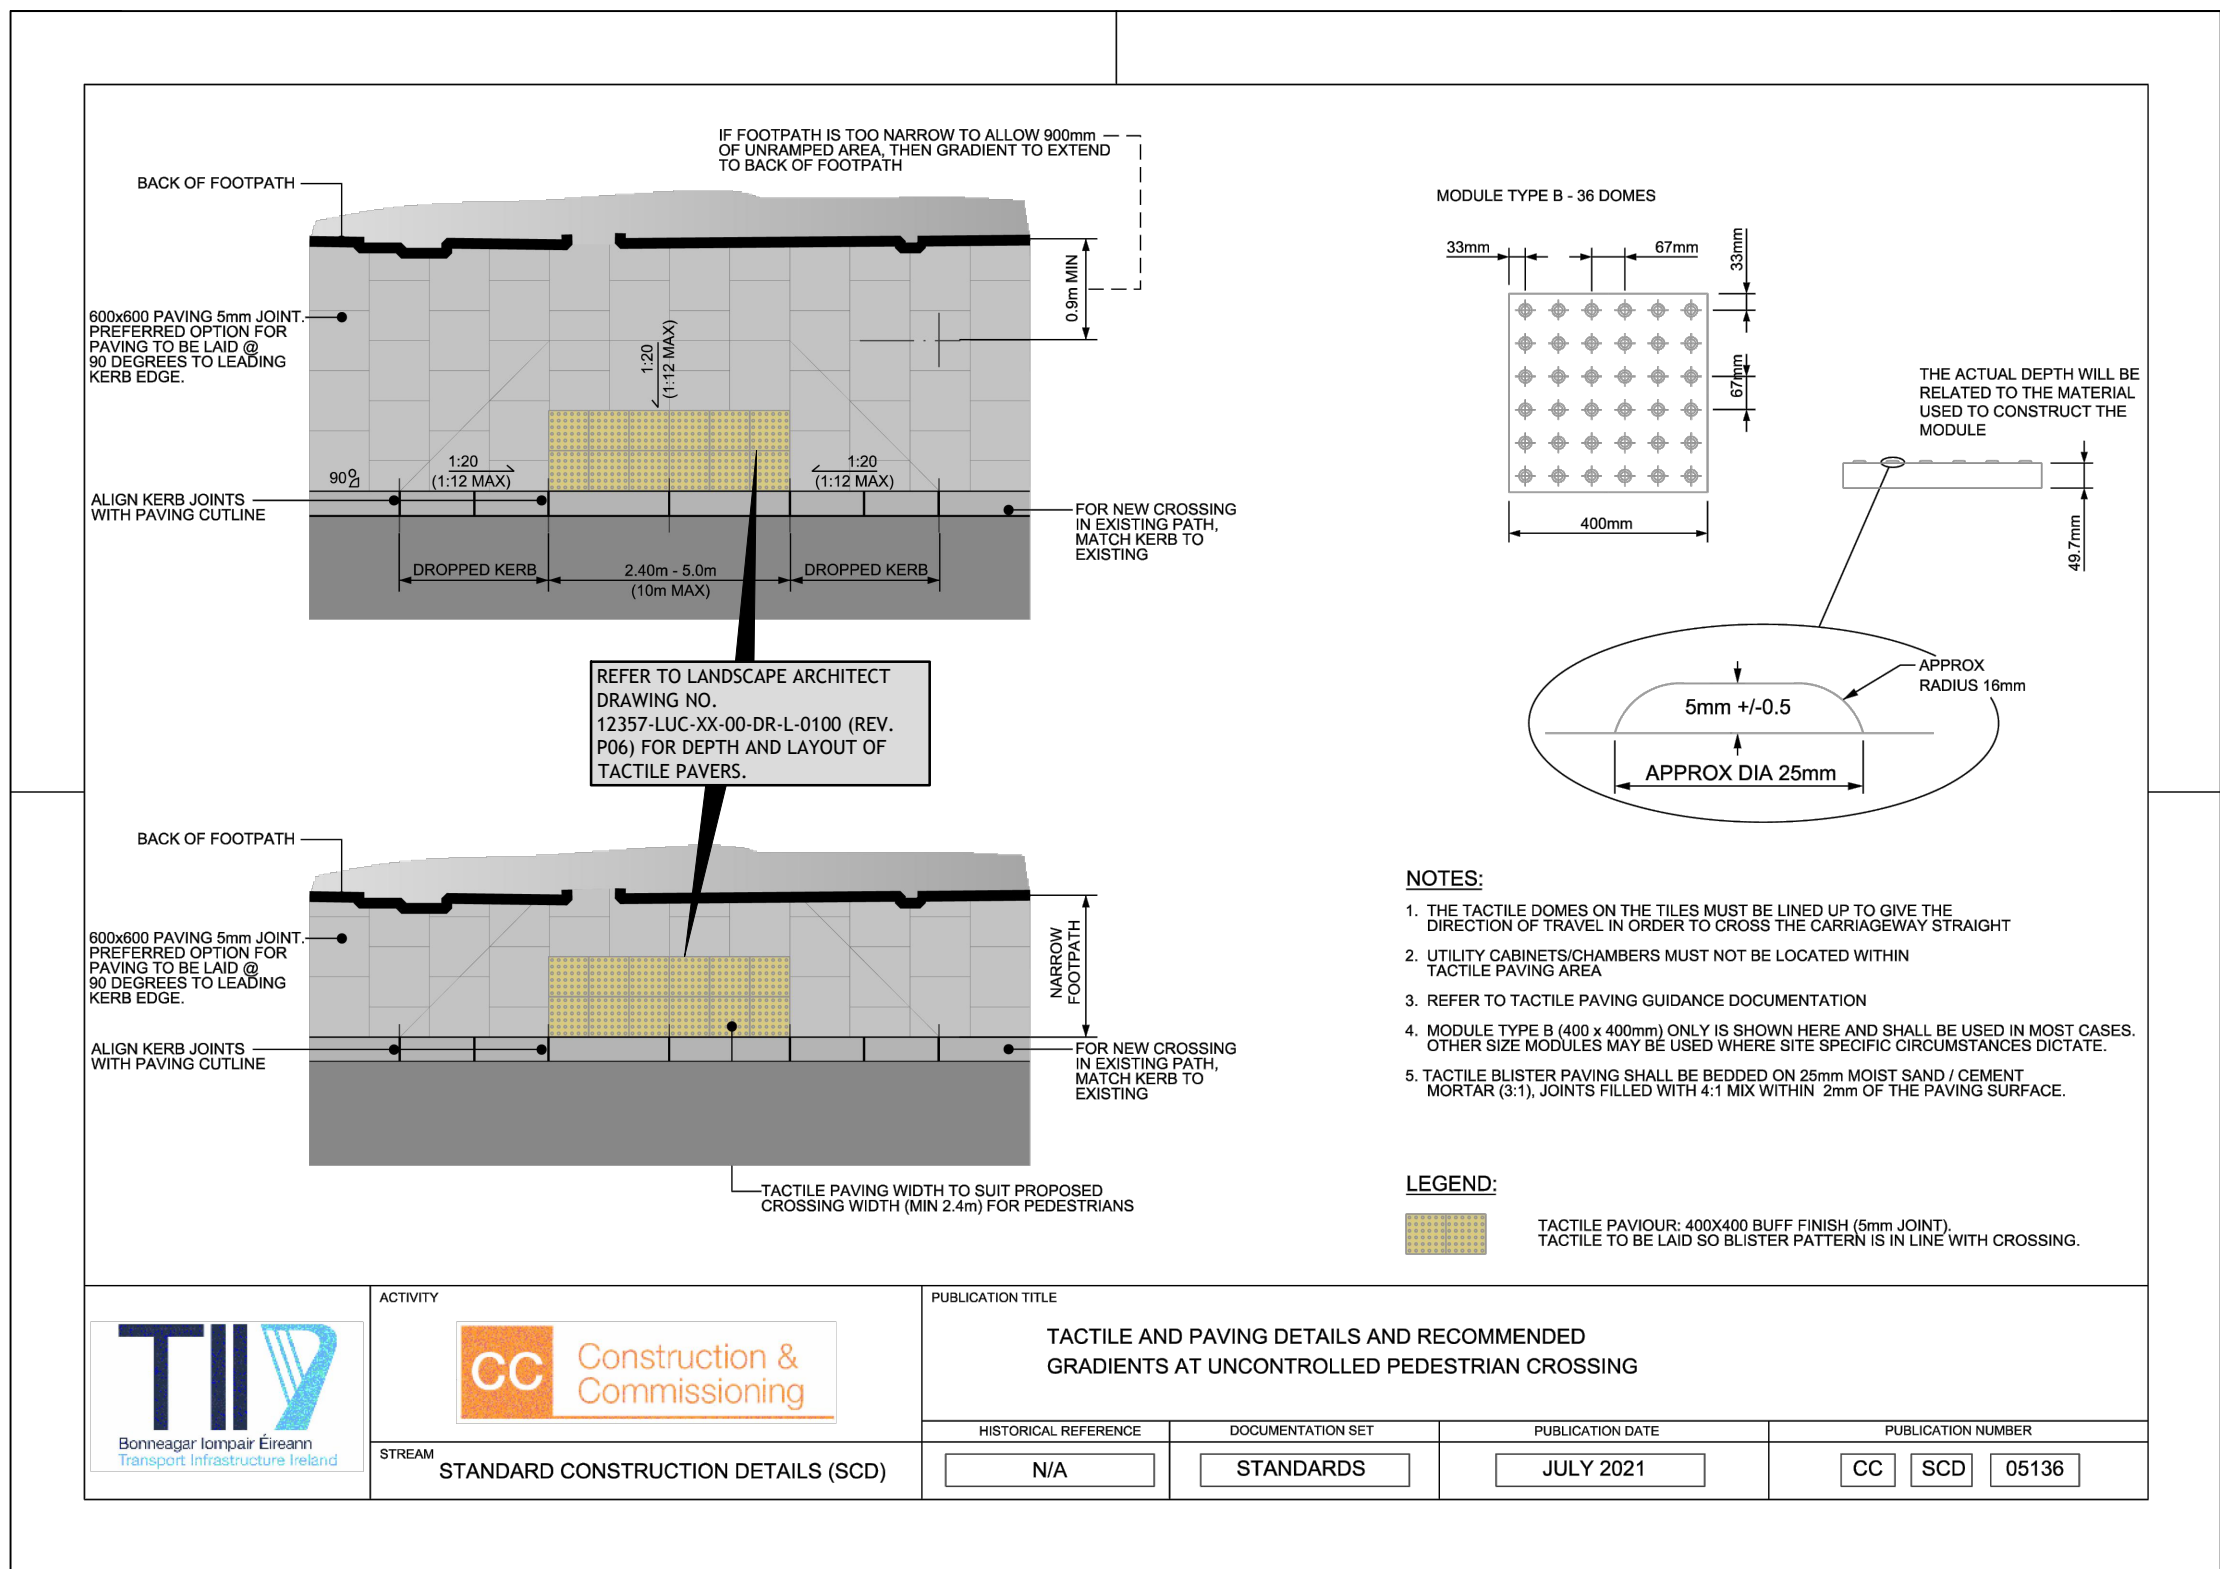

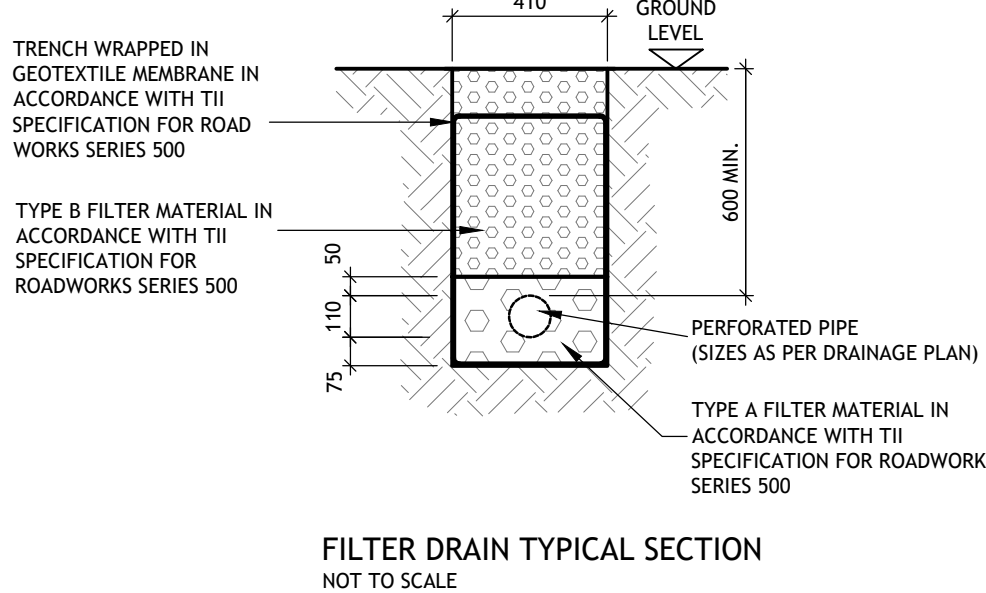

RAIN GARDEN DETAIL  
SCALE 1:20

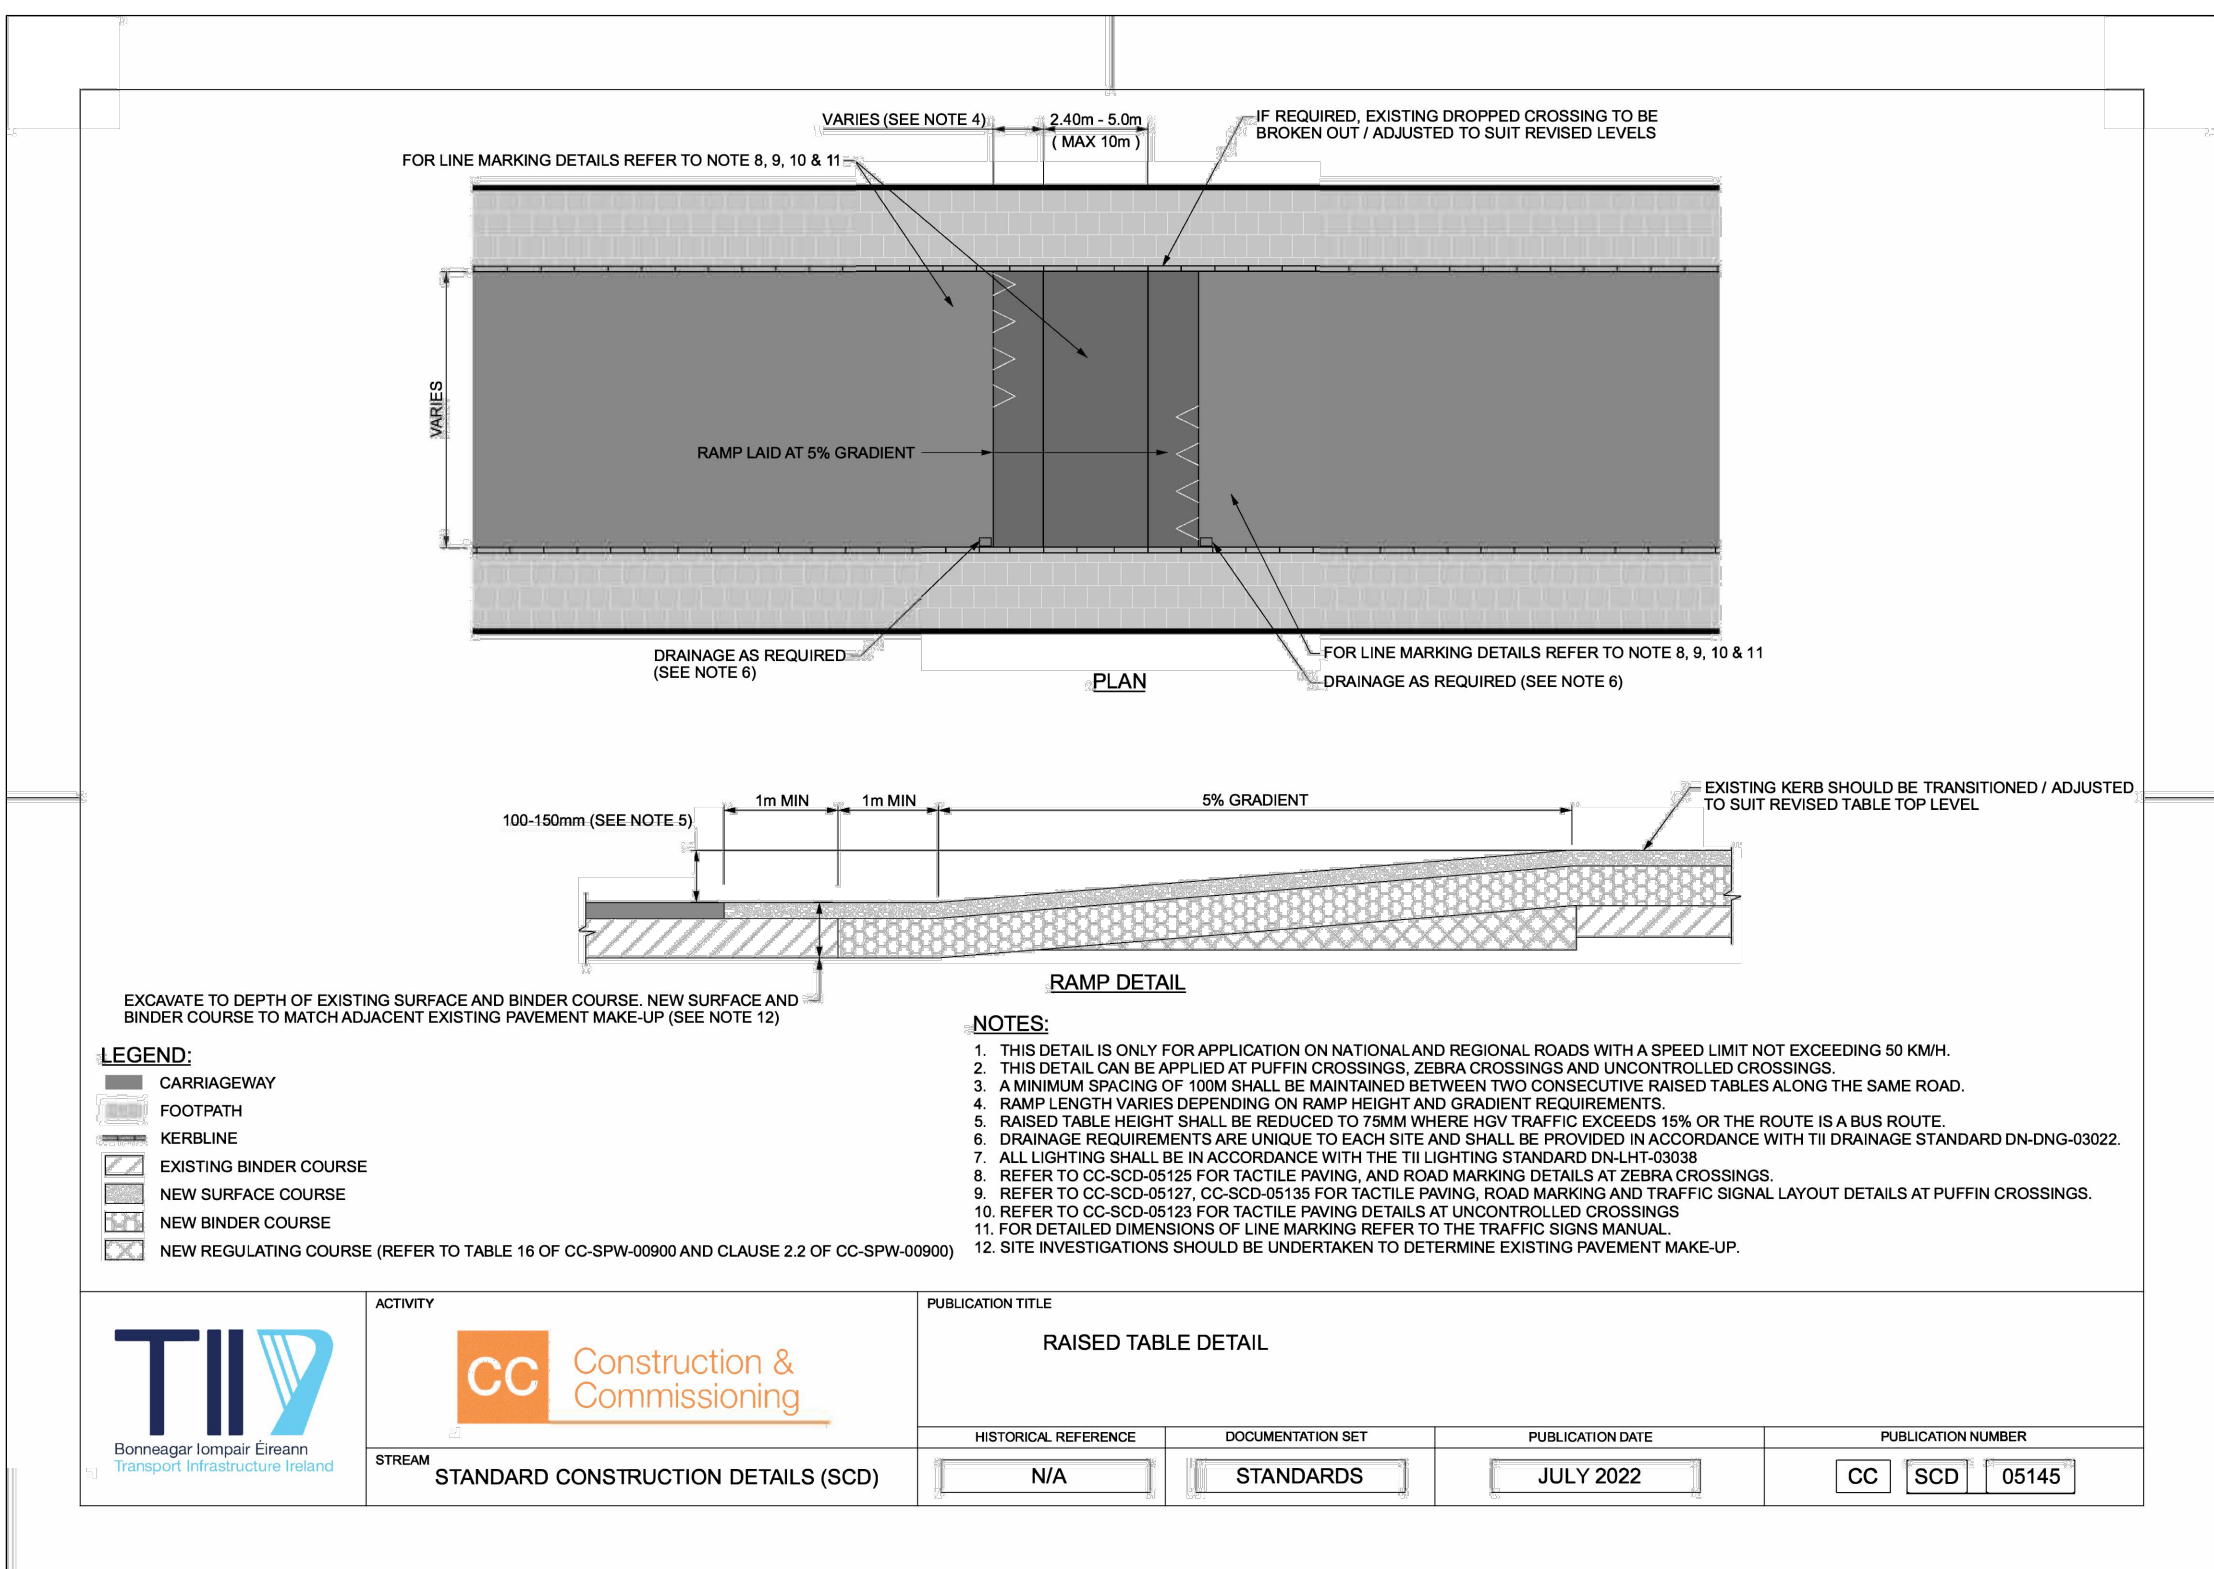

	ACTIVITY  Construction & Commissioning	PUBLICATION TITLE TACTILE AND PAVING DETAILS AND RECOMMENDED GRADIENTS AT UNCONTROLLED PEDESTRIAN CROSSING			
		HISTORICAL REFERENCE	DOCUMENTATION SET	PUBLICATION DATE	PUBLICATION NUMBER
		N/A	STANDARDS	JULY 2021	CC   SCD   05136



	ACTIVITY  Construction & Commissioning	PUBLICATION TITLE RAISED TABLE DETAIL			
		HISTORICAL REFERENCE	DOCUMENTATION SET	PUBLICATION DATE	PUBLICATION NUMBER
		N/A	STANDARDS	JULY 2022	CC   SCD   05145

© PUNCH Consulting Engineers

This drawing and any design hereon is the copyright of the Consultants and must not be reproduced without their written consent. All drawings remain the property of the Consultants. Figured dimension only to be taken from this drawing. Consultants to be informed immediately of any discrepancies before work proceeds.



Rev	Amendment	By	Date	Rev	Amendment	By	Date	Client:
C01	ISSUED FOR PLANNING	DF	2024-09-20					



Project: WOODQUAY PARK ENHANCEMENT				
Title: STANDARD DETAILS				
Drawn: PJ Mulcahy	Date drawn: 2024-09-19	Technician Check: PJ Mulcahy	Engineer Check: Padraig Troy	Approved: Alden O'Donoghue
Project No: 231101	Model Ref: 231101-PUNCH-01-XX-M2-C-0501	Drawing Status: A0 (Planning)		Revision No: C01
Scale @ A1: As Shown	Document No: 231101-PUNCH-01-XX-DR-C-0501			