


Section CC' - through park at mid-point facing south-east

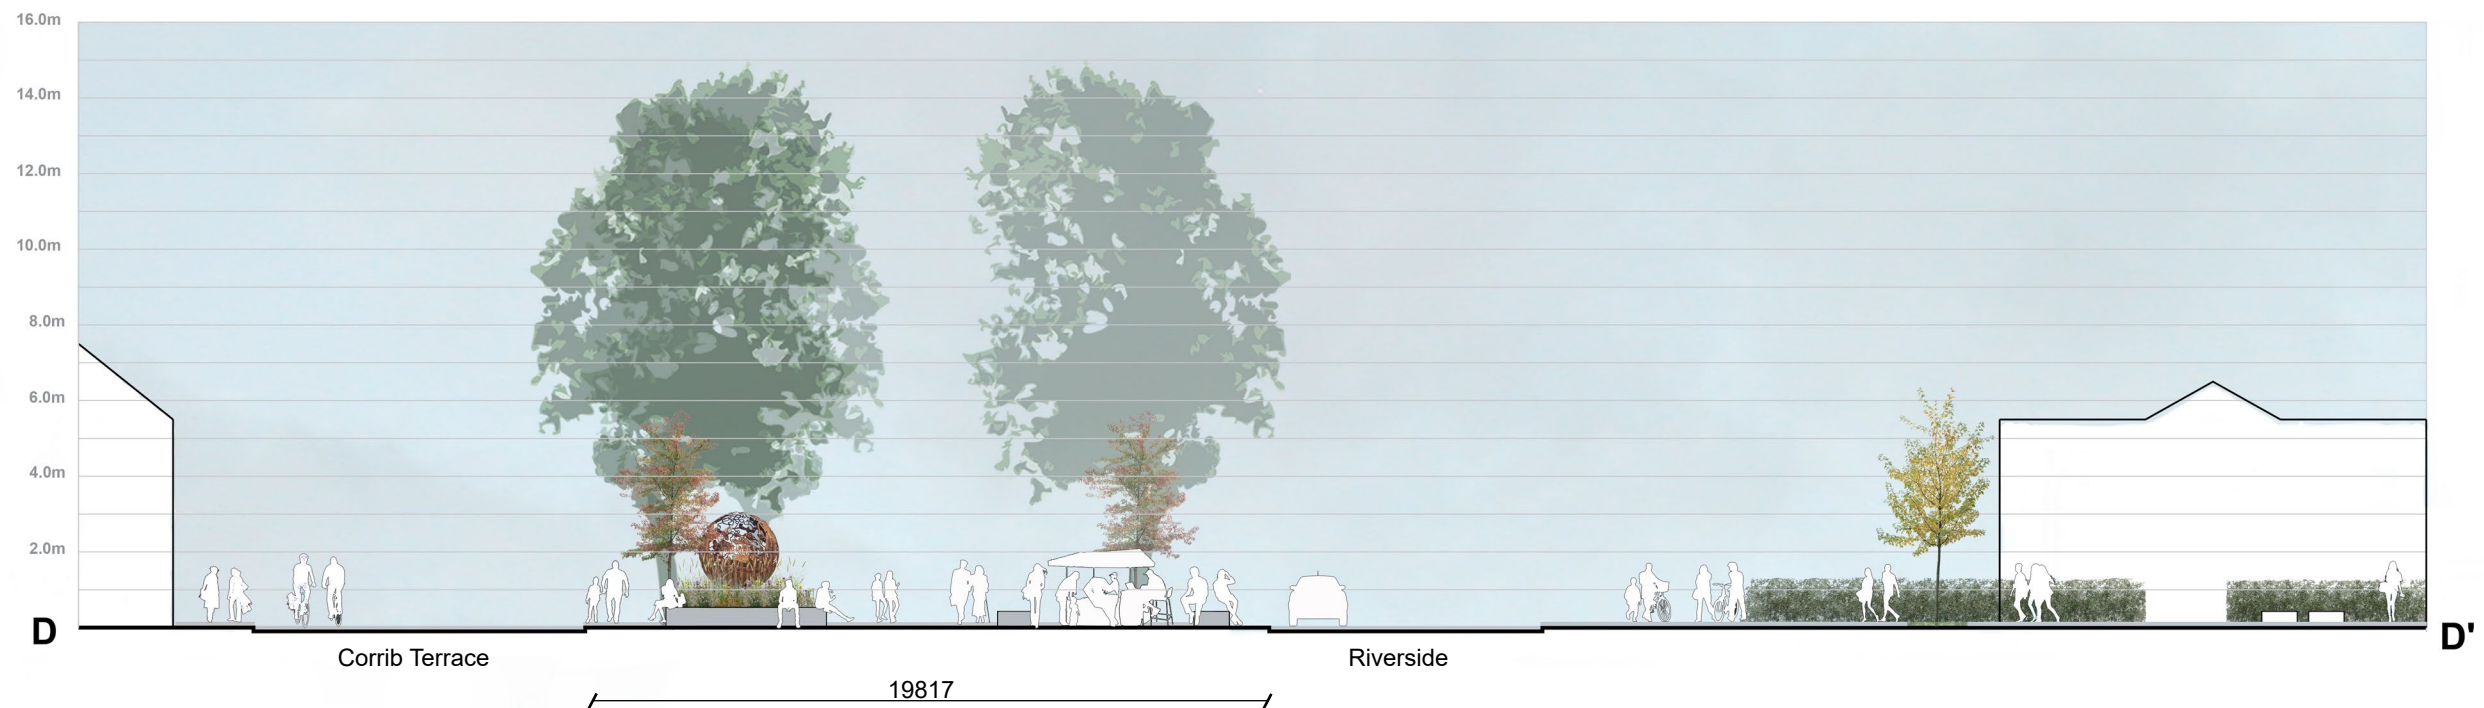

Section DD' - from Headford Road facing north-west

P02 18.09.24 Planning Issue TJA CD TJA

Rev	Date	Description	Drn	Chk	App

Scale 1:100  
0 1 2 3 4 5m

Do not scale from this drawing  
All dimensions are to be verified on site  
© Drawing & design copyright LUC



Project  
Woodquay Park Enhancement

Client  
Galway City Council

LUC Job Nr	Scale @A1	Status
12357	1:100	Planning

Drawing Title  
Landscape Section CC' & DD'

Drawing Nr	Rev
12357-LUC-XX-00-DR-L-0202	P02