
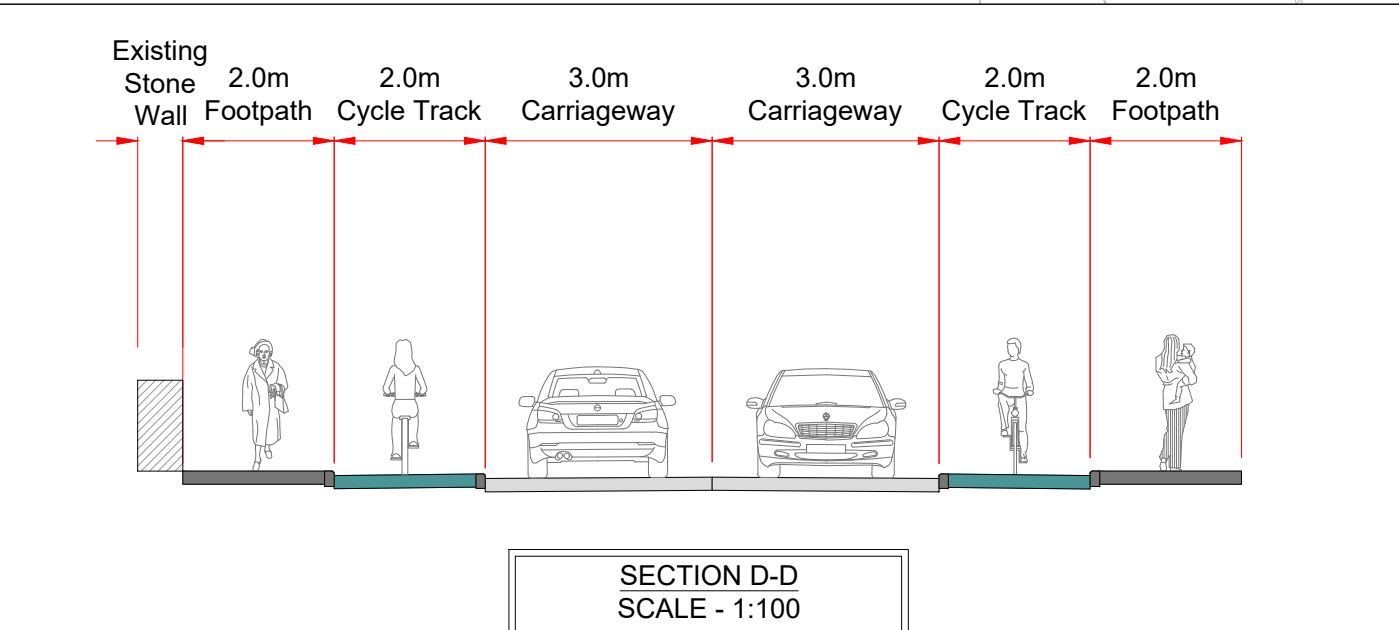
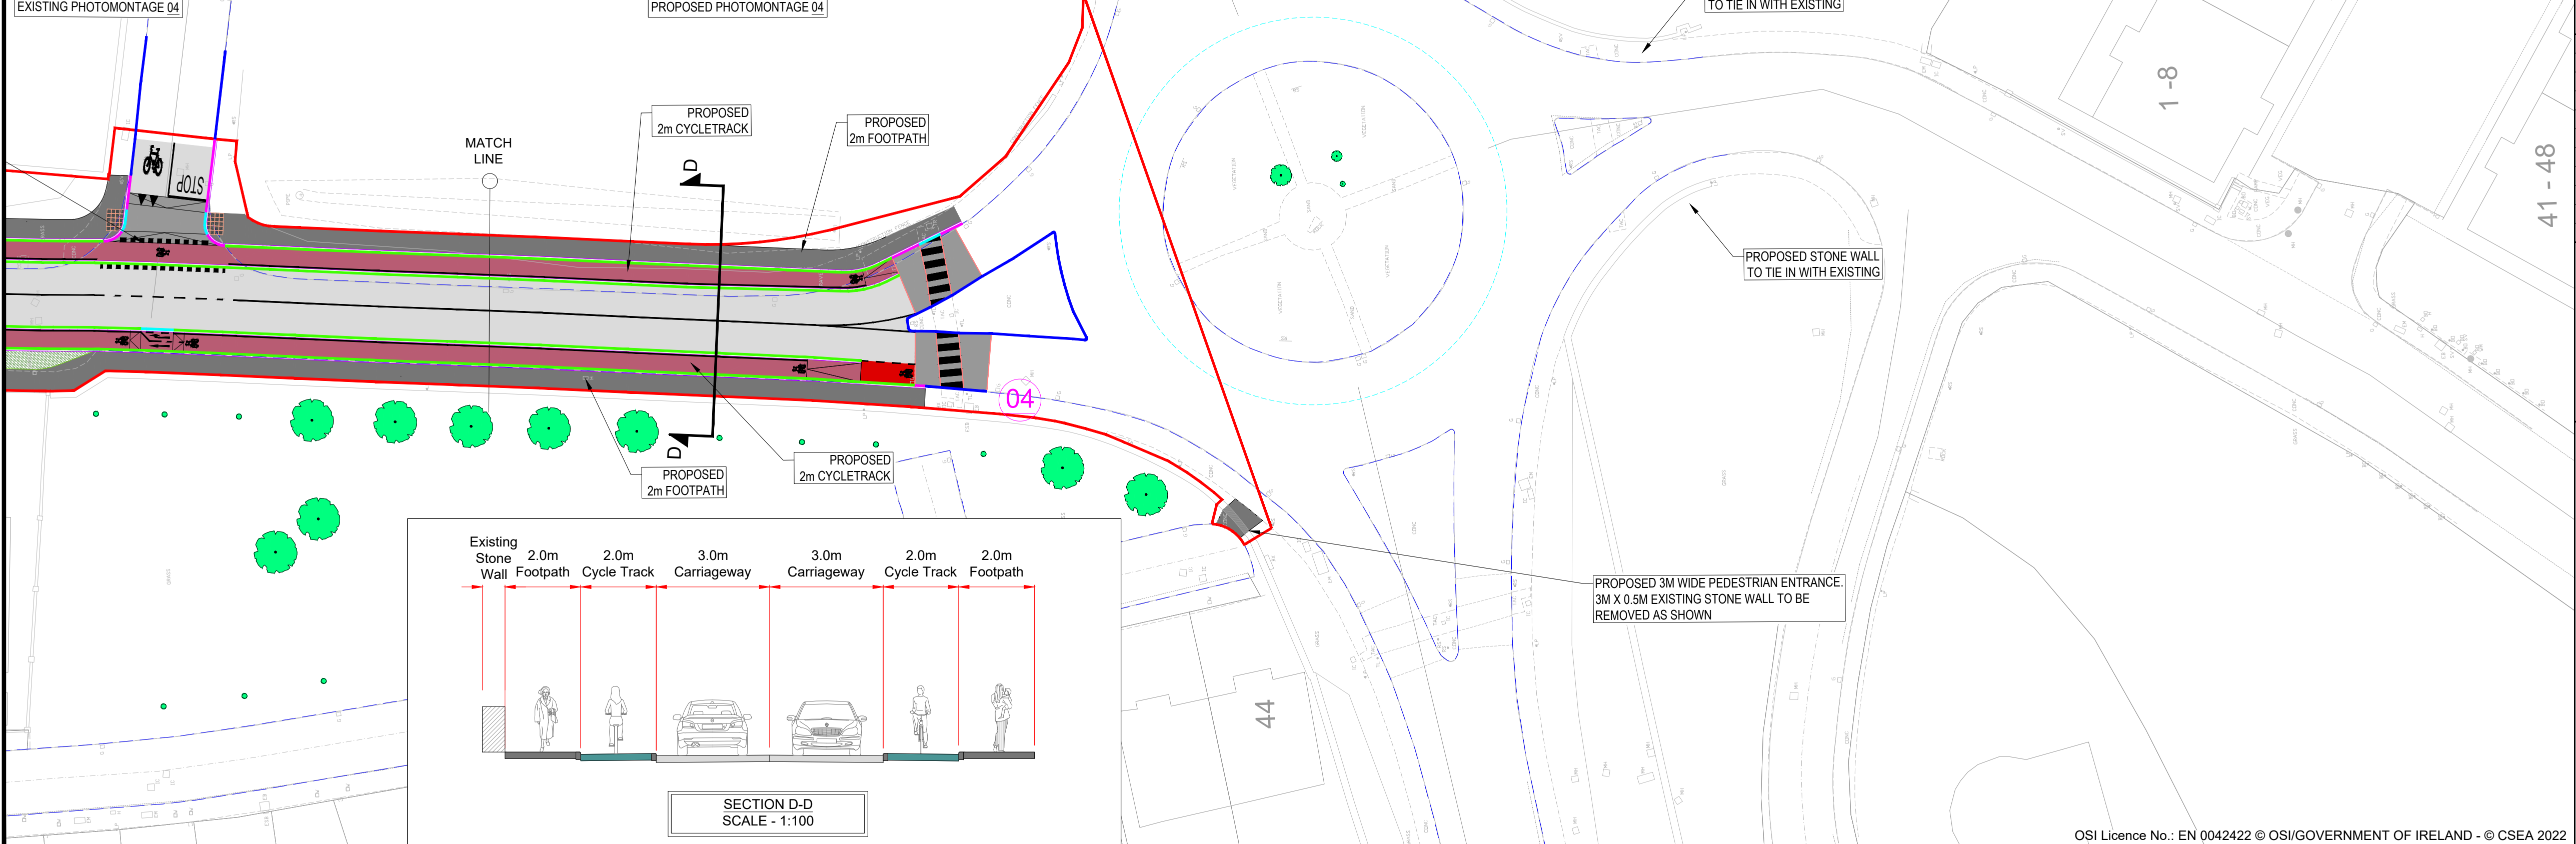
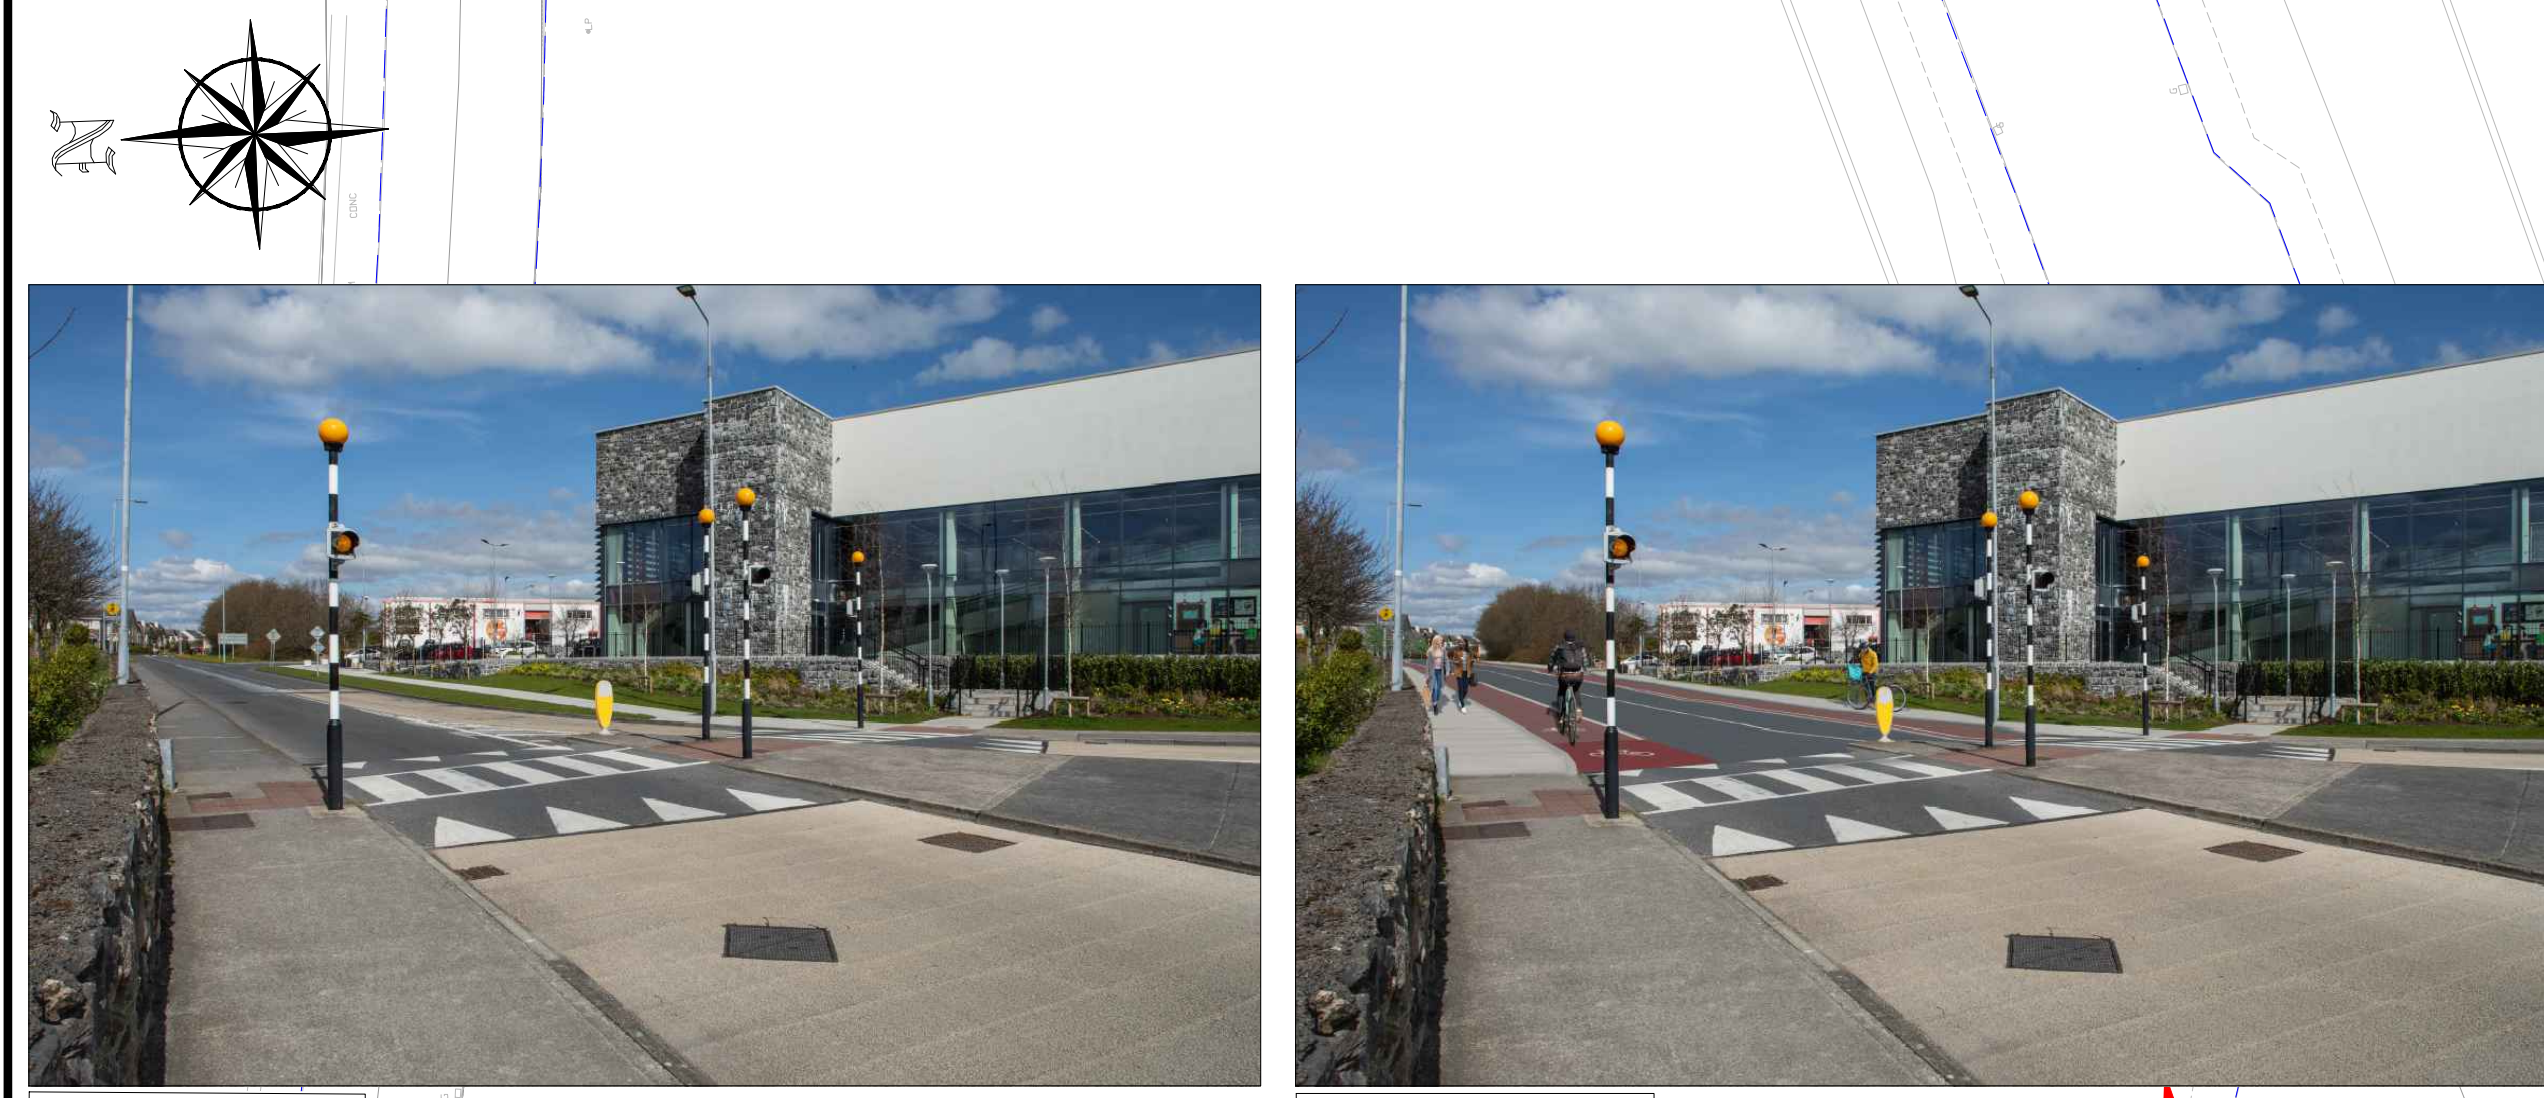


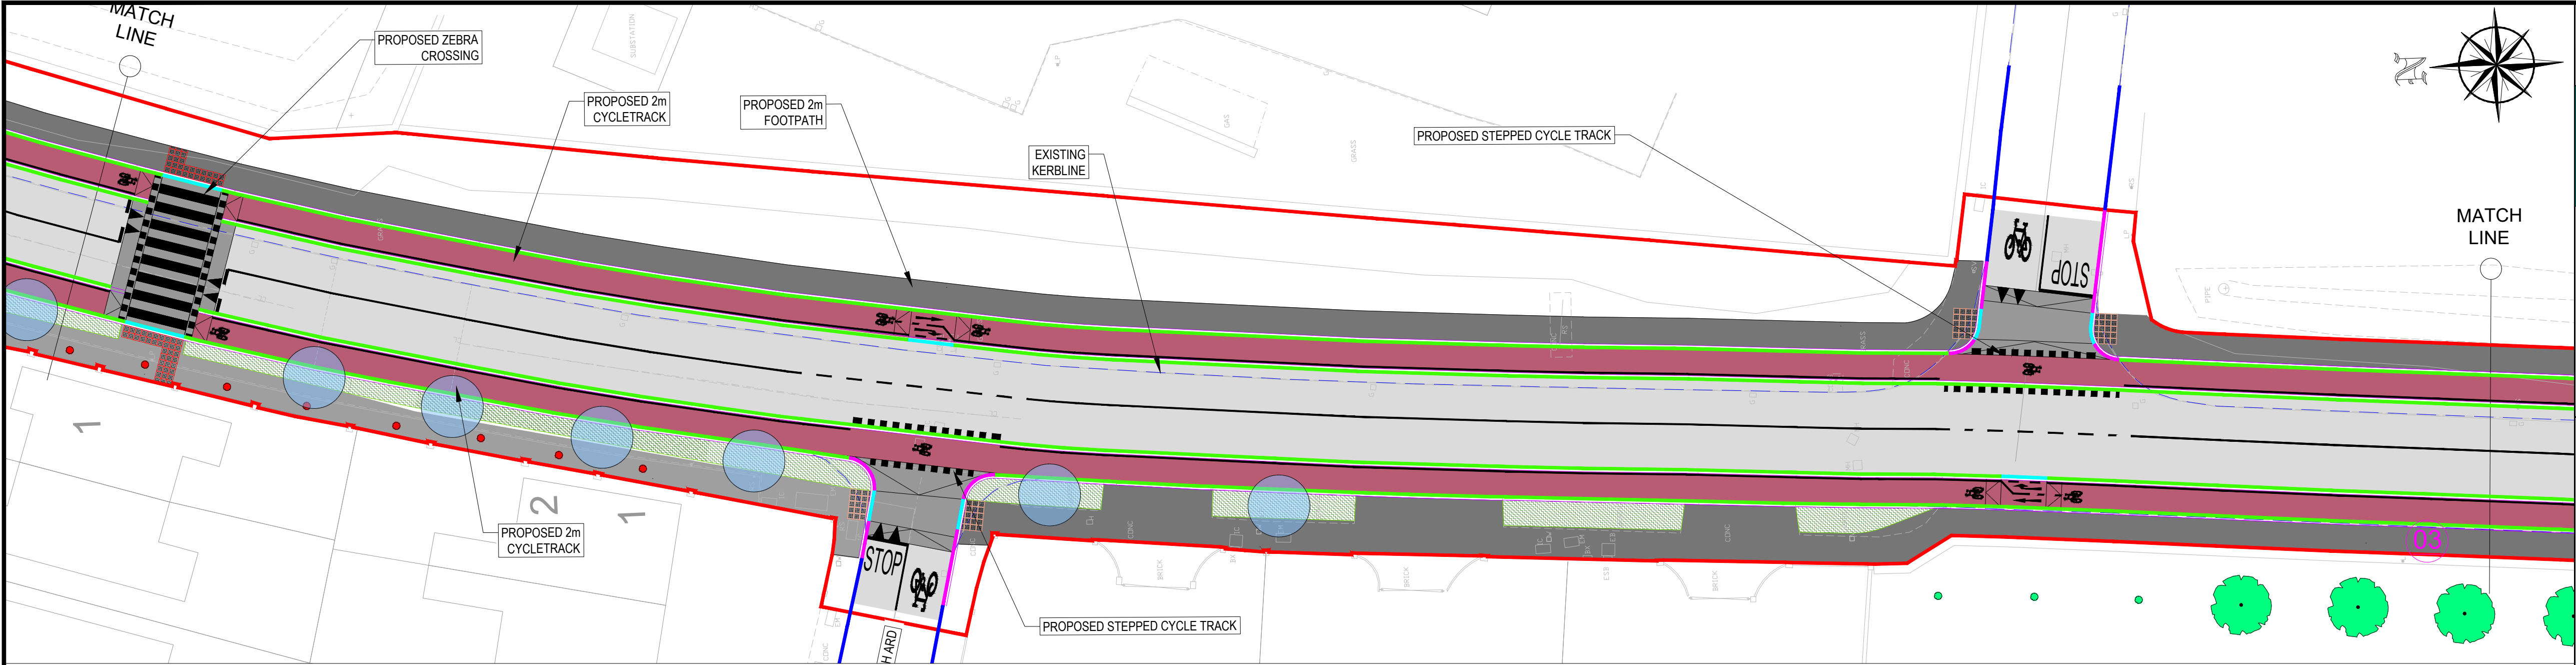

DRAWING IS PRODUCED USING THE IRISH TRANSVERSE MERCATOR (ITM) GEOGRAPHIC COORDINATE SYSTEM

A1

Project Ireland 2040
Building Ireland's Future

NTA
Udarás Náisiúnta Iompair
National Transport Authority

Comhairle Cathrach na Gaillimhe
Galway City Council

Key Plan
Scale : NTS

LEGEND :

- SITE BOUNDARY -
- CARRIAGEWAY -
- PROPOSED CONCRETE PATH -
- LANDSCAPED AREA -
- RAISED CROSSING -
- PROPOSED CYCLE PATH -
- PROPOSED BUS LANE / STOP -
- HIGH FRICTION SURFACING -
- EXISTING KERB LINE -
- PROPOSED 125mm IN SITU UPSTAND EXTRUDED CONCRETE KERB TO TII CC-SCD-01102 -
- IN SITU BEVELLED DROPPED KERB TO TII CC-SCD-01102 -
- PROPOSED 60mm IN SITU KERB TO TII CC-SCD-01102 (BEVELLED EDGE AT ENTRANCES AND SIDE ROADS) -
- PROPOSED KASSEL KERB -
- PROPOSED TACTILE PAVING -
- PROPOSED CORDROY PAVING
- PROPOSED TREE -
- EXISTING TREES TO BE RETAINED -
- EXISTING TREES TO BE REMOVED -
- EXISTING BELISHA BEACONS TO BE RETAINED -

Rev	Description	Drawn	Checked	Date
P01	FOR PLANNING	KF	CB	-

Clifton Scannell Emerson
Associates

COMHAIRLE CATHRACH NA GAILLIMHE
GALWAY CITY COUNCIL

Client

BOTHAIR STIOFAIN
CYCLE NETWORK SCHEME

Project

PROPOSED ROAD LAYOUT NO RB OPTION
SHEET 3 OF 3

Dwg. Title

Drawn By: MR Date: OCT 2023
Checked By: CB Scale: 1:250 @ A1 CSEA Job No. 19_151D

Project Code	Originator	Zone/Phase	Level	Type	Role	Dwg. No.
19_151D - CSE - GEN - XX - DR - C - 2109						

S2 FOR PLANNING
Status Code Suitability Description

P01 FOR PLANNING
Revision Project Status

OSI Licence No.: EN 0042422 © OSI/GOVERNMENT OF IRELAND - © CSEA 2022