

EGLINGTON CANAL ACTIVE TRAVEL SCHEME

- LEGEND :**
- CARRIAGEWAY - [Grey Box]
 - PROPOSED CONCRETE PATH - [Dark Grey Box]
 - LANDSCAPED AREA - [Green Hatched Box]
 - RAISED CROSSING - [Red Box]
 - PROPOSED CYCLE TRACK - [Cyan Box]
 - PROPOSED CYCLE PATH - [Yellow Box]
 - EXISTING KERB LINE - [Blue Line]
 - PROPOSED 125mm IN SITU UPSTAND EXTRUDED CONCRETE KERB TO TII CC-SCD-01102 - [Purple Line]
 - PROPOSED 6mm IN SITU DROPPED KERB TO TII CC-SCD-01102 - [Light Blue Line]
 - PROPOSED 25mm IN SITU BEVELLED DROPPED KERB TO TII CC-SCD-01102 - [Green Line]
 - PROPOSED RAILING - [Blue Dashed Line]
 - PROPOSED TACTILE PAVING - [Red Grid Box]
 - PROPOSED CORDUROY PAVING - [Orange Grid Box]
 - EXISTING TREES TO BE RETAINED - [Green Circle]
 - PROPOSED BELISHA BEACON - [Yellow Circle]



DRAWING IS PRODUCED USING THE IRISH TRANSVERSE MERCATOR (ITM) GEOGRAPHIC COORDINATE SYSTEM **A1**

Project Ireland 2040
Building Ireland's Future

Udarás Náisiúnta Iompair
National Transport Authority

Comhairle Cathrach na Gaillimhe
Galway City Council

Key Plan Scale: NTS

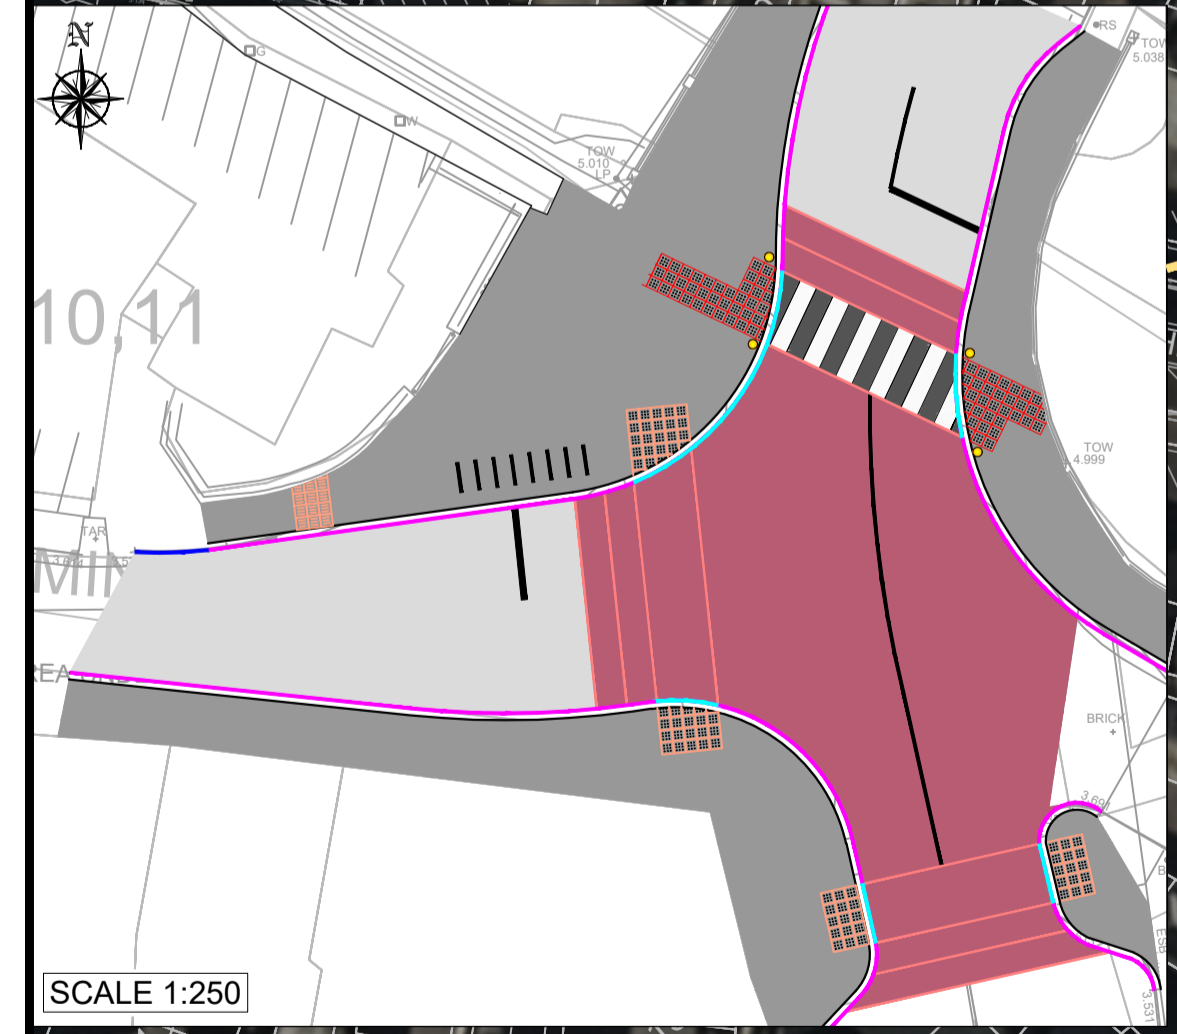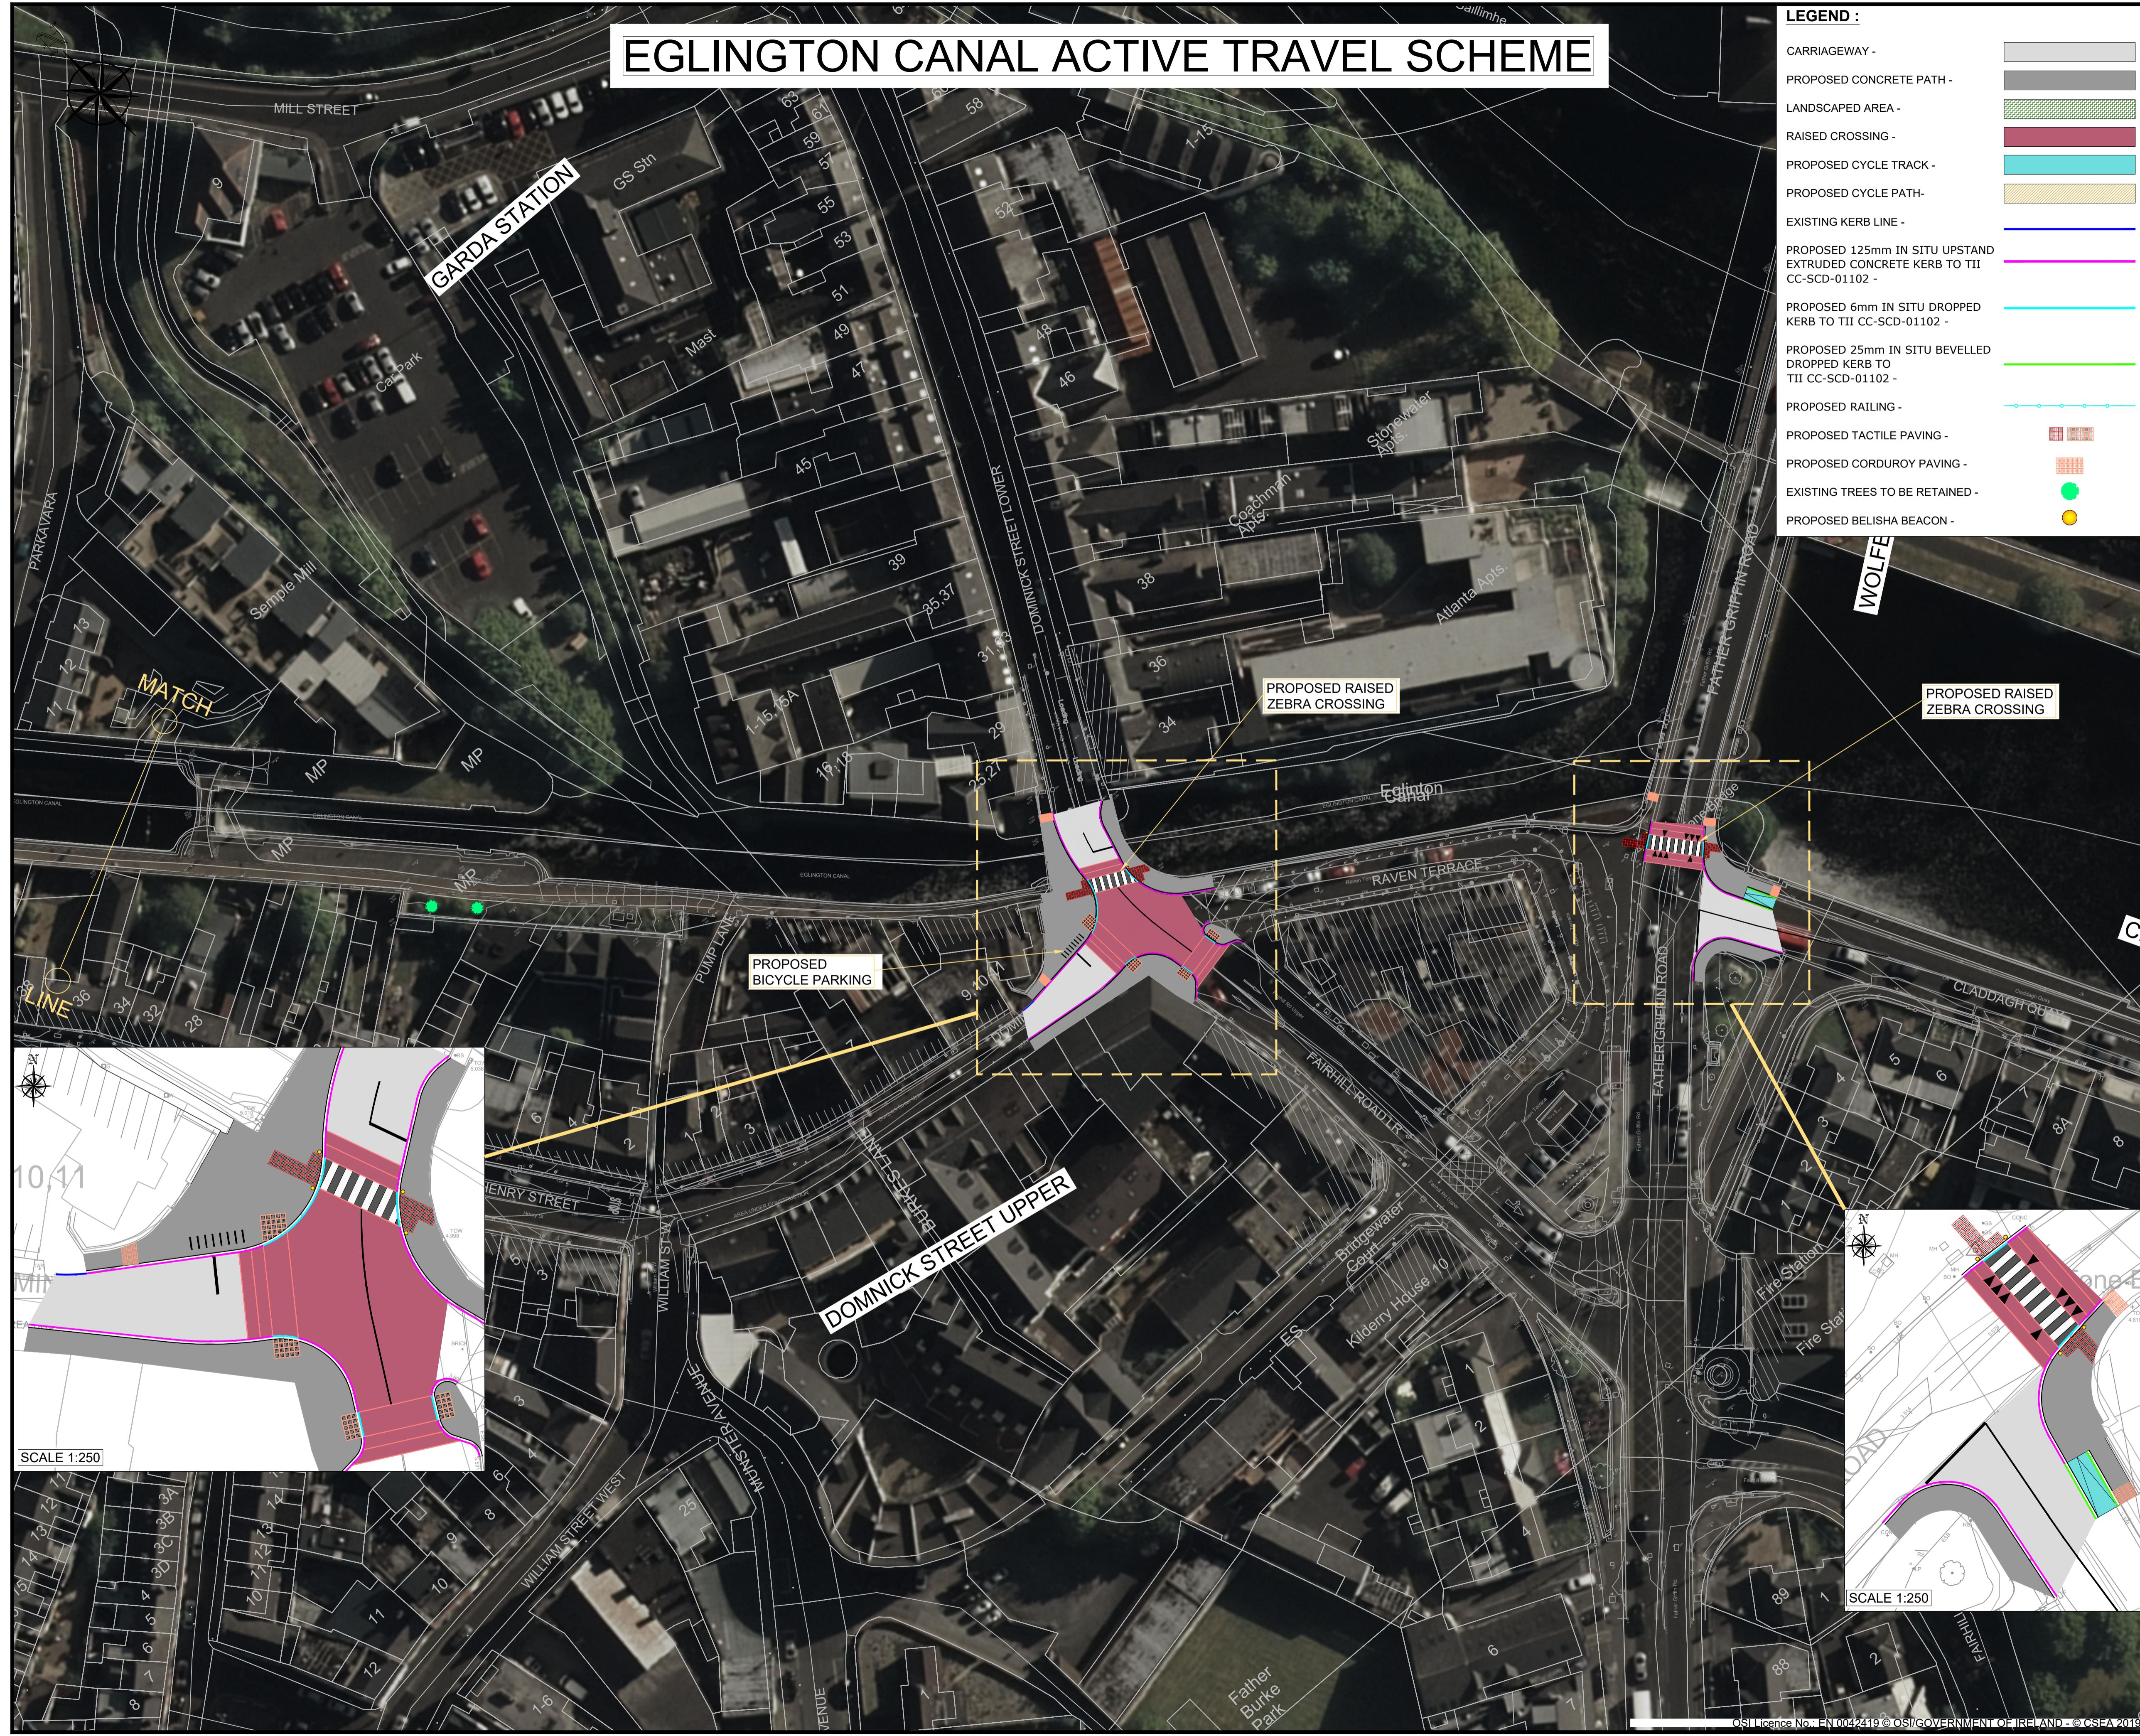

P01	FOR DISCUSSION			
Rev	Description	Drawn	Checked	Date
Client: COMHAIRLE CATHRACH NA GAILLIMHE GALWAY CITY COUNCIL Project: GALWAY CYCLE NETWORK STAGE 2 Dwg. Title: PUBLIC ENGAGEMENT DRAWING PROPOSED CANAL ROAD				
Drawn By	MR	Date	20.05.21	19_151
Checked By	CB	Scale	1:500 @ A1	CSEA Job No.
Project Code	Originator	Zone/Phase	Level	Type
19_151 - CSE - GEN - XX - DR - C - 2134				
S2	FOR INFORMATION			
Status Code	Suitability Description			
P01	PRELIMINARY			
Revision	Project Status			