
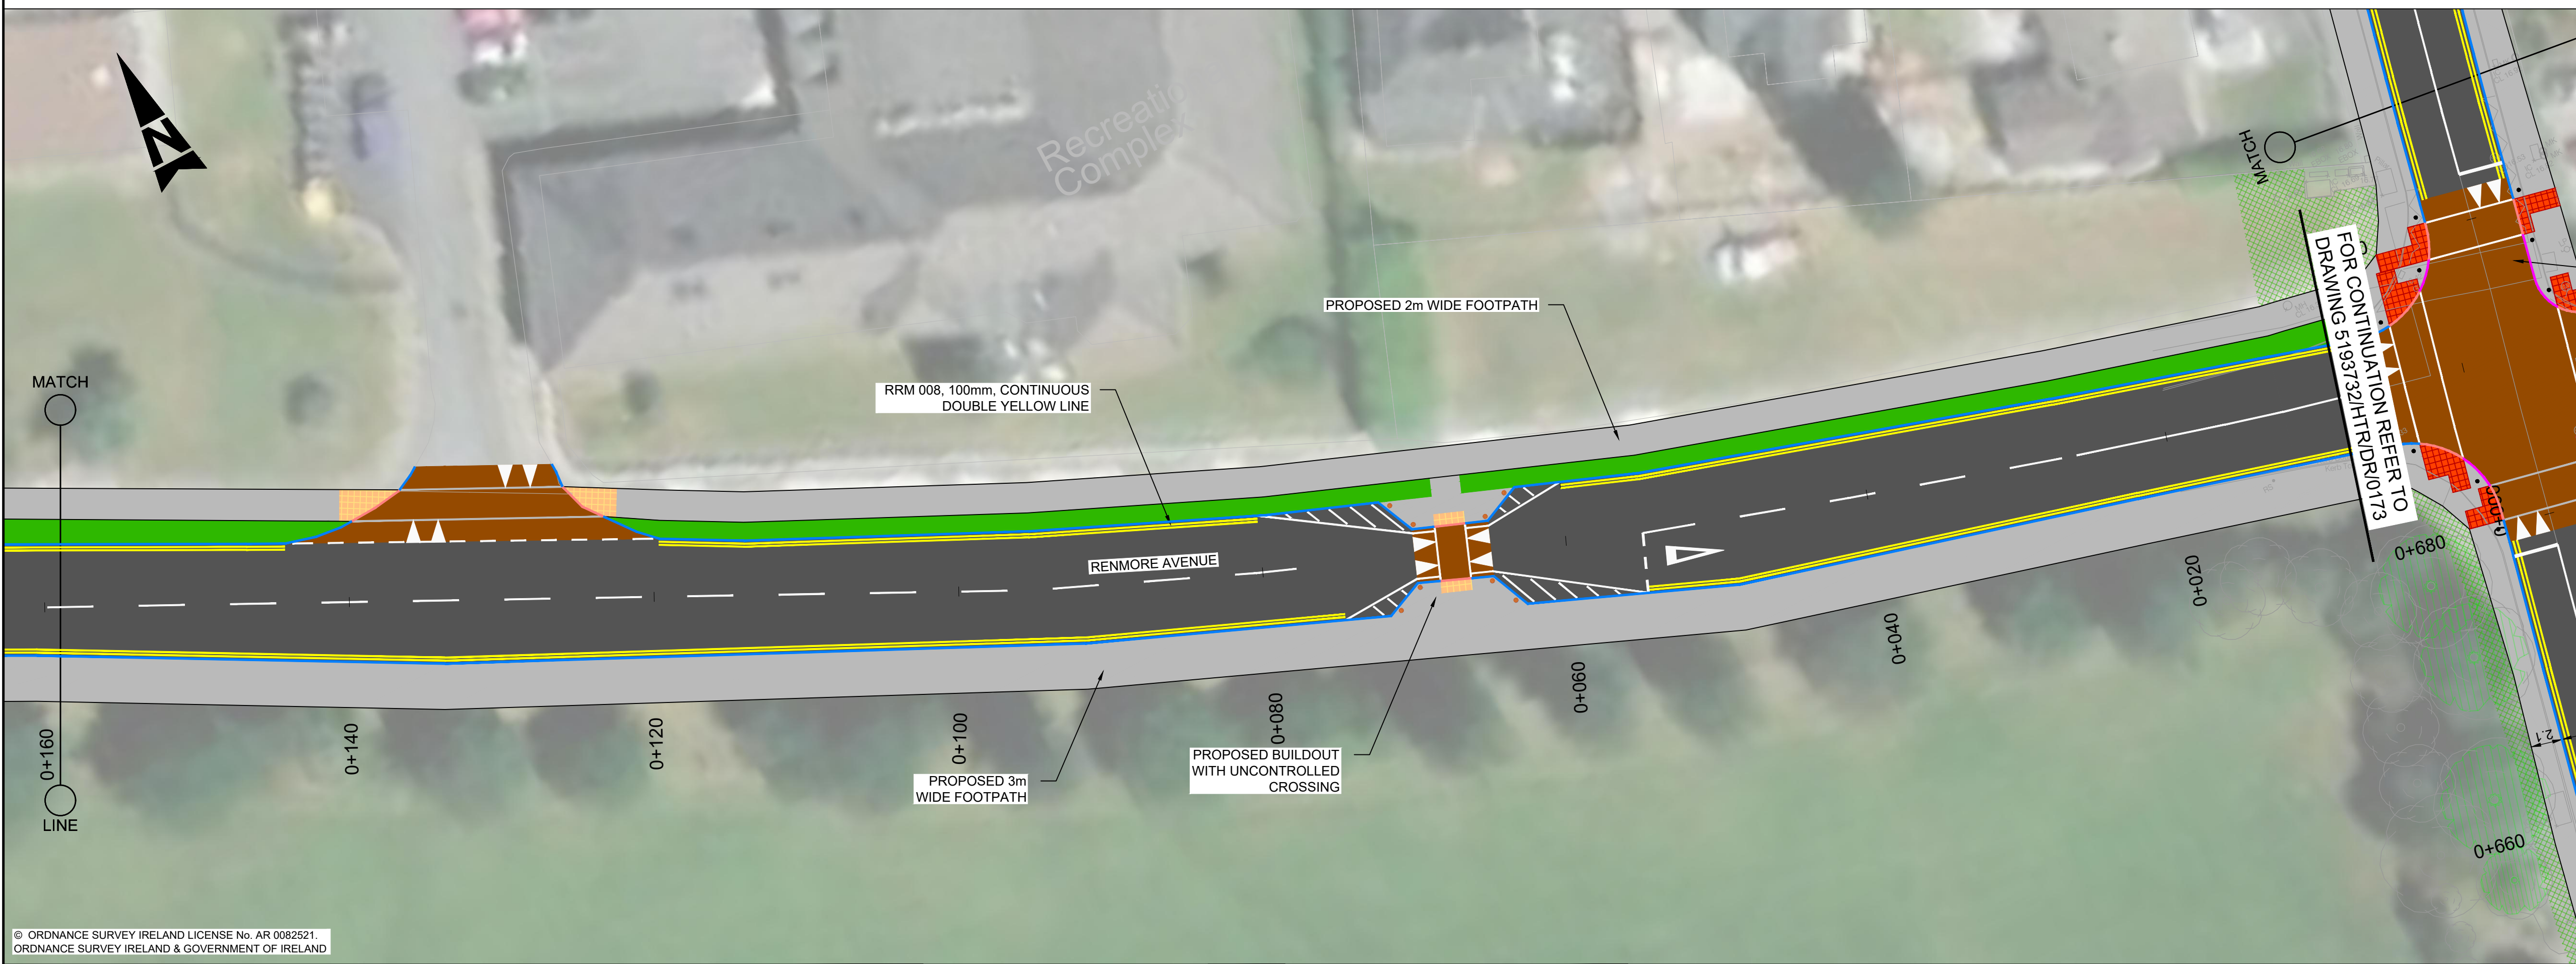



A1

DO NOT SCALE

File: 5193732_HTR_DR_0176.dwg
Date: Sep 29, 2021 - 3:32pm
Plotted by: DBrien

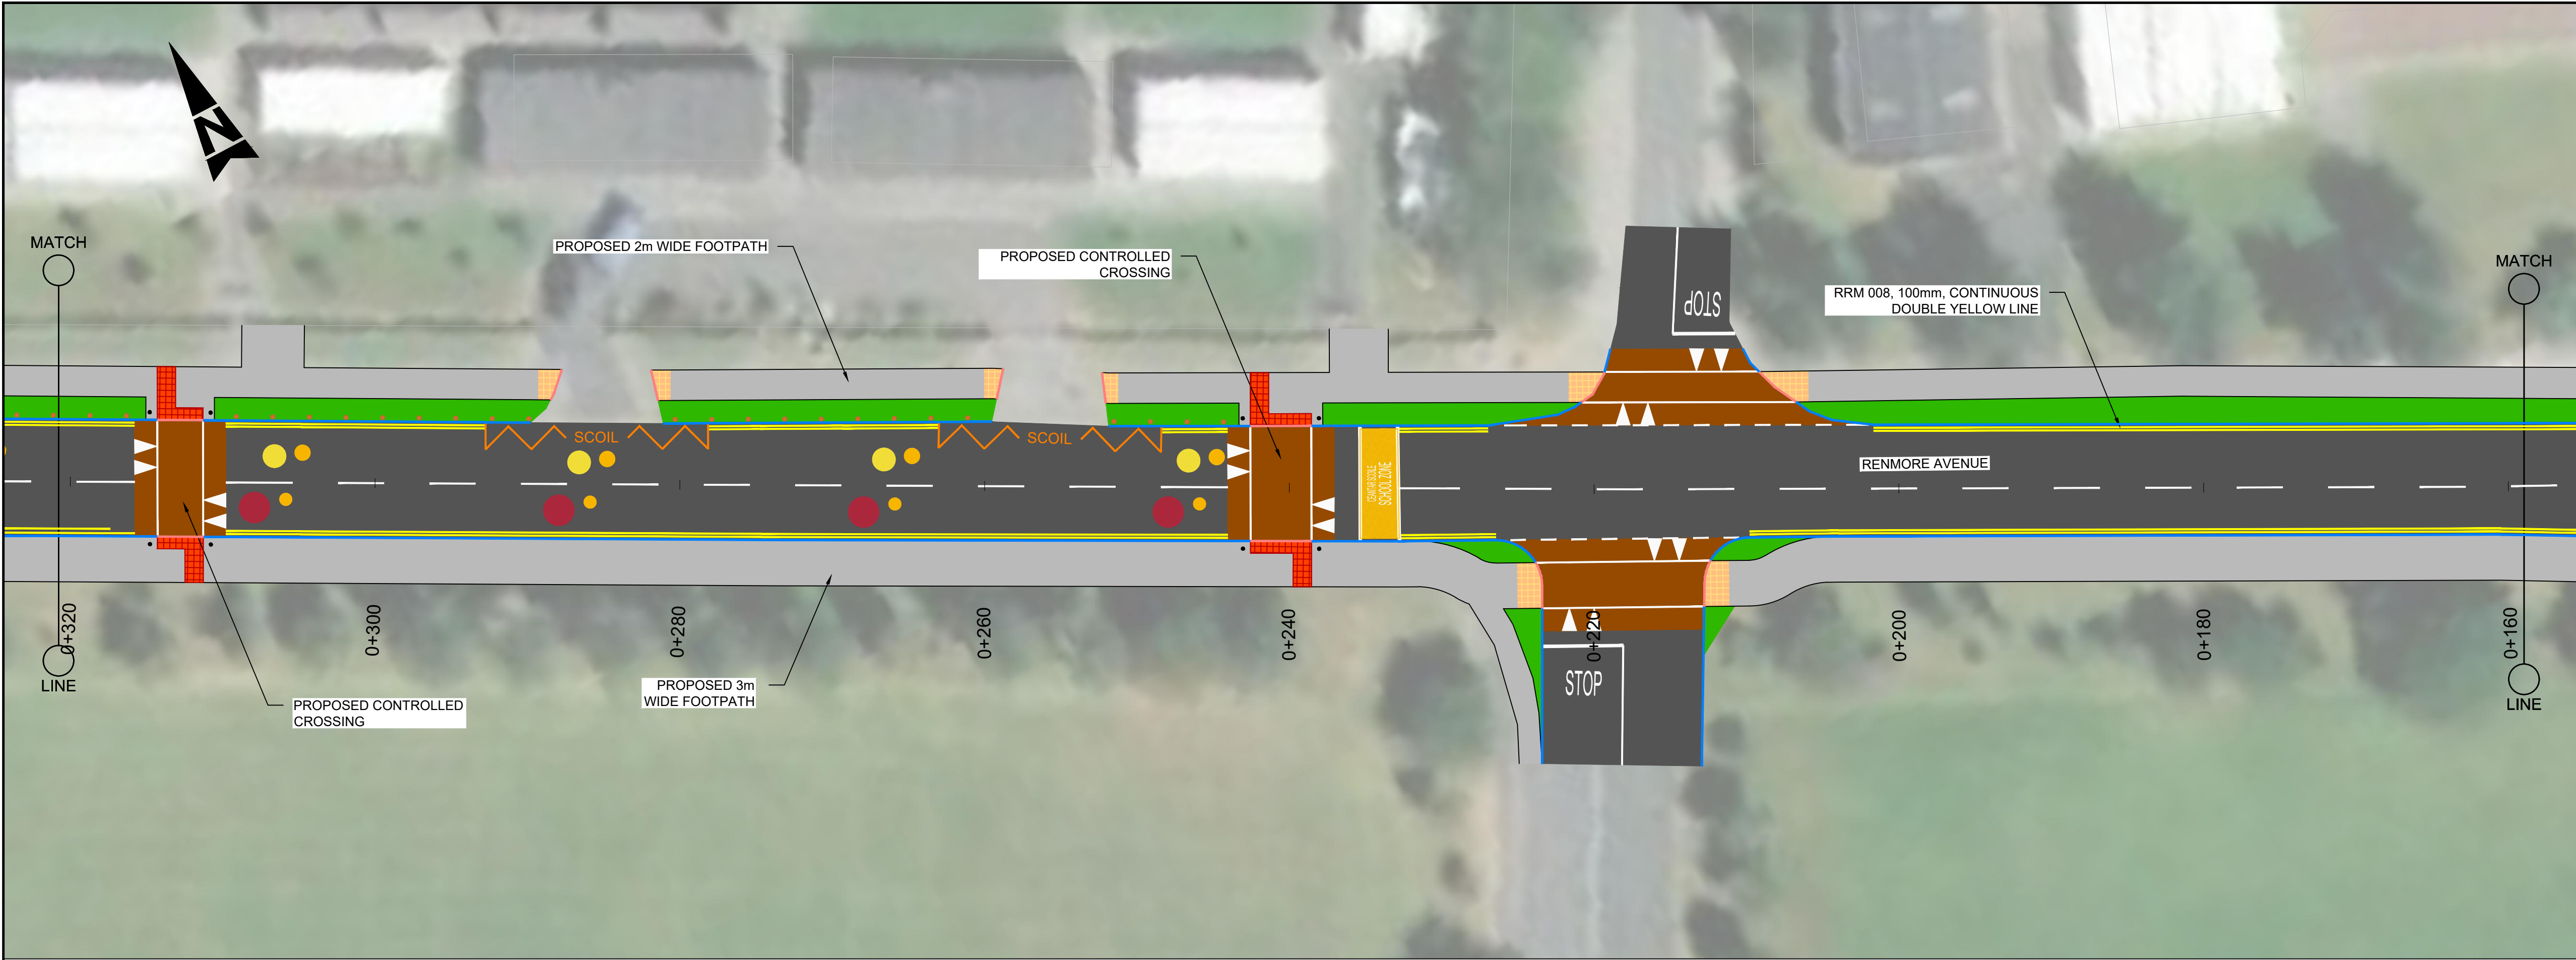

© ORDNANCE SURVEY IRELAND LICENSE No. AR 0082521.
ORDNANCE SURVEY IRELAND & GOVERNMENT OF IRELAND

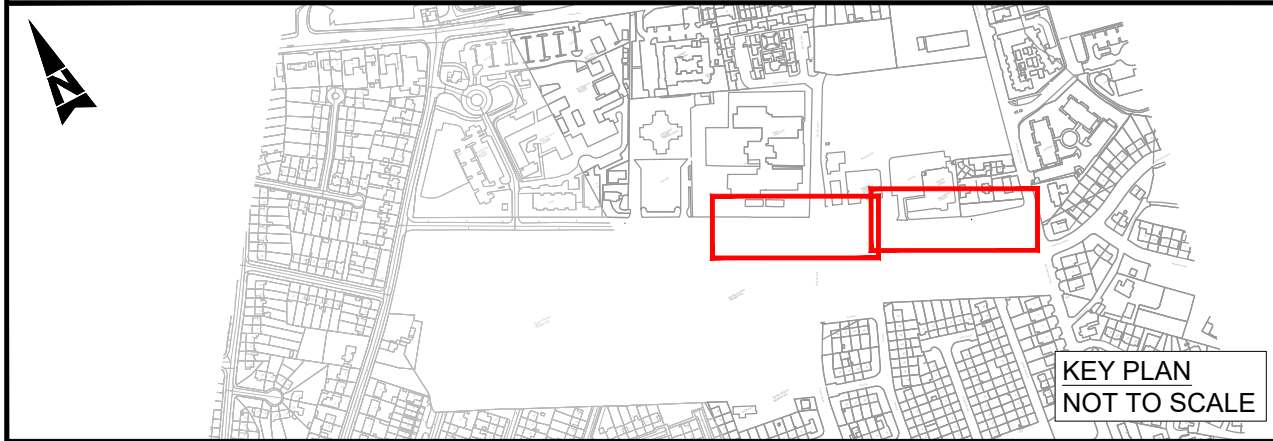

Rev	Description	By	Date	Chk'd	Auth
B	FOR INFORMATION	DB	29.09.21	ST	KB
A	FOR INFORMATION	DB	24.08.21	ST	KB
-	FOR INFORMATION	DB	28.07.21	ST	KB

ATKINS
Member of the SNC-Lavalin Group

Atkins House, 150-155 Ainslie Business Park, Swords, Co. Dublin
Tel (+353) 01 810 8000
Fax (+353) 01 810 8001

Unit 2B, 2200 Cork Airport Business Park, Cork
Tel (+353) 021 429 0300
Fax (+353) 021 429 0360

1st Floor Technology House Parkmore Technology Park, Galway
Tel (+353) 091 786 050
Fax (+353) 091 779 830

Client	GALWAY CITY COUNCIL
Project	GALWAY CYCLE NETWORK PHASE 1

INFORMATION			
RENMORE AVENUE ACTIVE TRAVEL SCHEME PRELIMINARY DESIGN SHEET 2 OF 2			
Original Scale	Design/Drawn	Checked	Authorised
1:250 @ A1 1:500 @ A3	DB	ST	KB
Date	Date	Date	Date
28.07.21	28.07.21	28.07.21	28.07.21
Status	Drawing Number	Rev	
I	5193732 / HTR / DR / 0176	B	

GENERAL NOTES

- ALL DIMENSIONS ARE IN MILLIMETRES UNLESS NOTED OTHERWISE
- ONLY WRITTEN DIMENSIONS SHALL BE USED. NO DIMENSIONS SHALL BE SCALED FROM THE DRAWINGS
- ALL LEVELS ARE IN METRES AND ARE TO MALIN HEAD DATUM
- ALL COORDINATES ARE IN METRES AND ARE TO IRISH TRANSVERSE MERCATOR
- DRAWINGS ARE TO BE READ IN CONJUNCTION WITH THE SPECIFICATION

LEGEND:

- EXISTING KERBLINE TO BE RETAINED
- 25mm CONCRETE ENTRANCE KERB
- 50mm CONCRETE KERB
- 50mm BEVELLED KERB
- 75mm CONCRETE KERB
- 100mm CONCRETE KERB
- KASSEL KERB
- FLUSH KERB
- CARRIAGEWAY
- PROPOSED FOOTPATH
- PROPOSED SHARED SPACE
- PROPOSED RAISED CYCLE TRACK / LANE
- PROPOSED ON ROAD CYCLE LANE
- PROPOSED RAISED TABLE / ENTRY TREATMENT
- PROPOSED TACTILE PAVING (CONTROLLED)
- PROPOSED TACTILE PAVING (UNCONTROLLED)
- PROPOSED TACTILE PAVING (CORDUROY PAVING)
- PROPOSED GRASS VERGE
- EXISTING GRASS VERGE TO BE RETAINED
- EXISTING SHRUB TO BE RETAINED
- EXISTING FOOTWAY / CYCLEWAY
- AREA OF LANDTAKE
- PROPOSED BUS SHELTER
- EXISTING TREES TO BE REMOVED
- EXISTING TREES TO BE RETAINED
- PROPOSED TREES (LOCATION INDICATIVE)
- DELINEATOR POSTS

NOTES:

- DO NOT SCALE FROM DRAWING.
- PROPOSED CYCLE TRACKS, CYCLE LANES AND FOOTWAYS SHALL BE MIN. 2m WIDE UNLESS NOTED OTHERWISE