

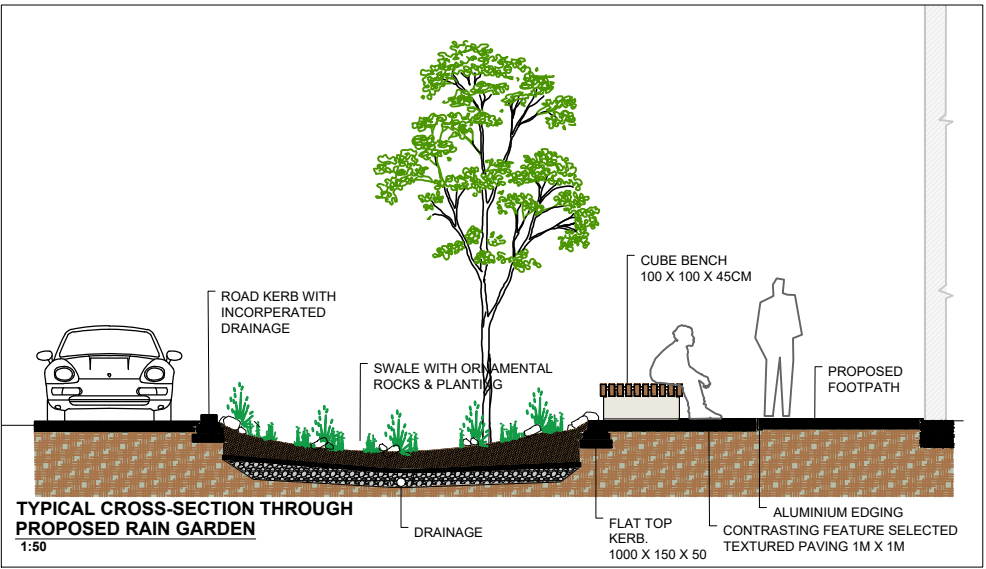


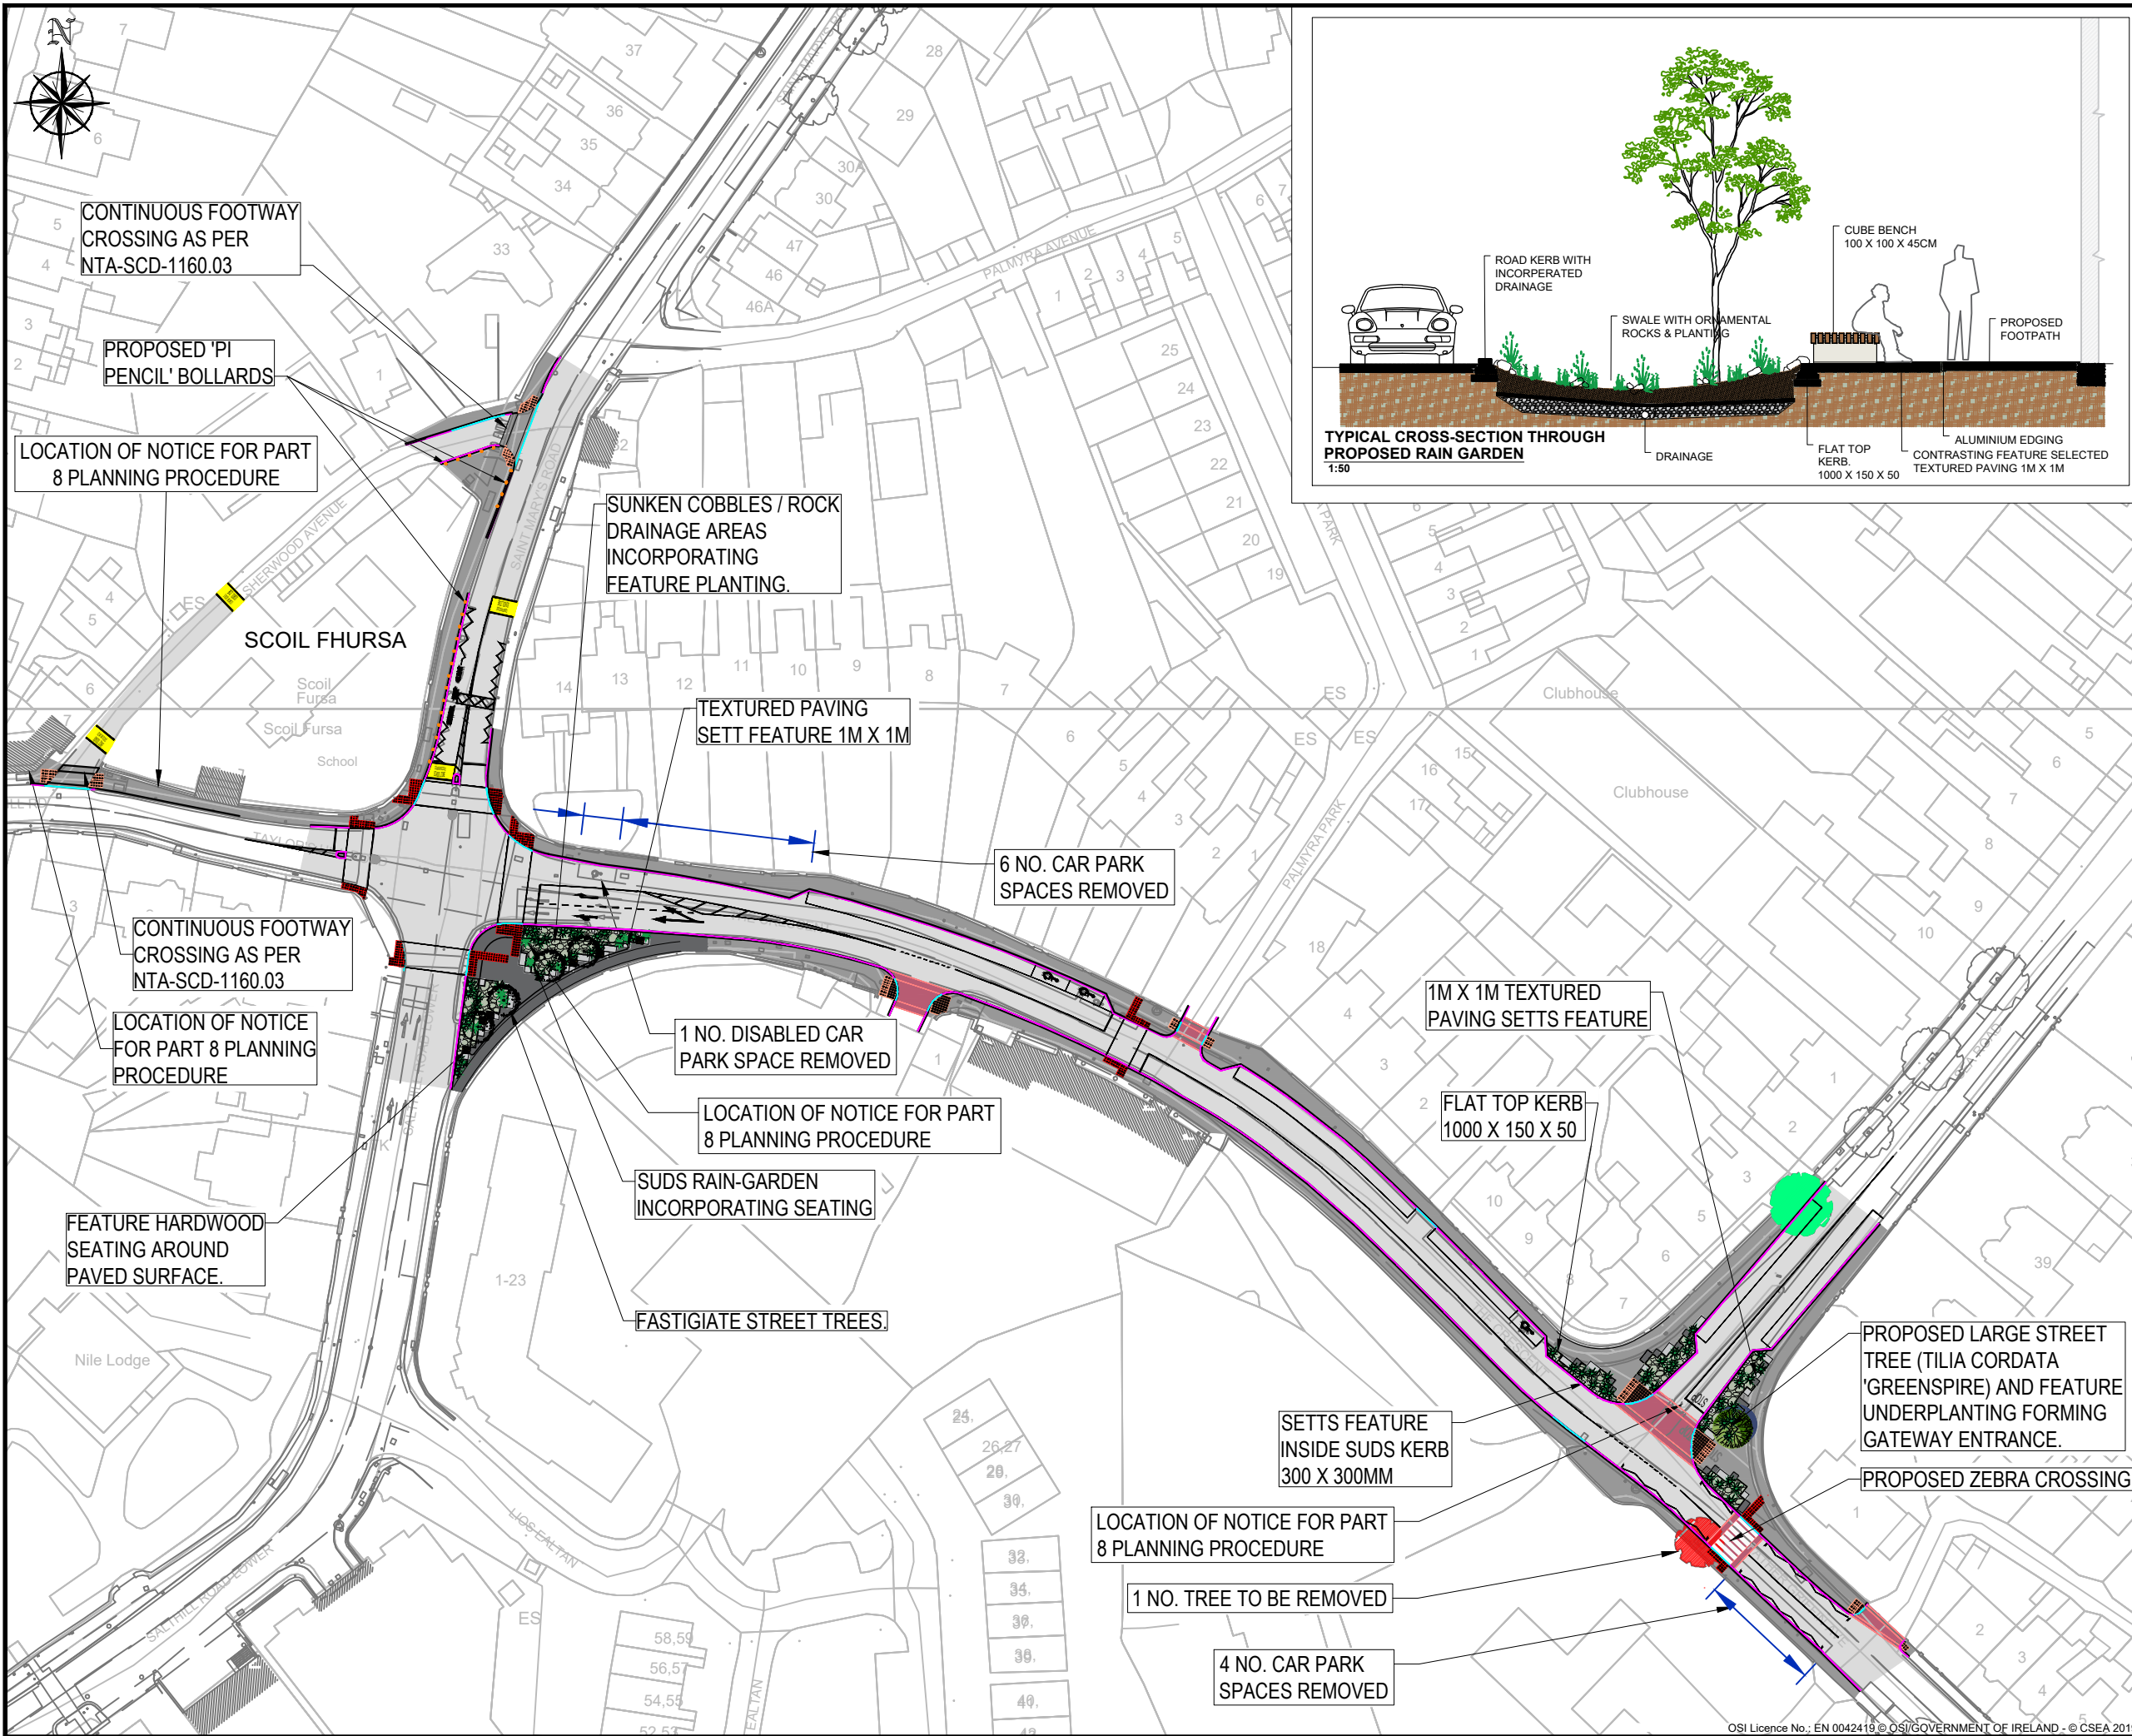

DRAWING IS PRODUCED USING THE IRISH TRANSVERSE MERCATOR (ITM) GEOGRAPHIC COORDINATE SYSTEM

A1

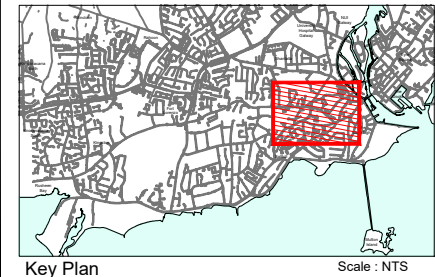

- LEGEND :**
- CARRIAGEWAY -
 - PROPOSED CONCRETE PATH -
 - LANDSCAPED AREA -
 - PROPOSED RAISED CROSSING -
 - PROPOSED 125mm IN SITU UPSTAND EXTRUDED CONCRETE KERB TO TII CC-SCD-01102 -
 - IN SITU DROPPED KERB TO TII CC-SCD-01102 -
 - PROPOSED TACTILE PAVING -
 - PROPOSED 'PI-PENCIL' BOLLARDS
 - EXISTING TREES TO BE RETAINED -
 - EXISTING TREES TO BE REMOVED -

CUNNANE STRATTON REYNOLDS
LAND PLANNING & DESIGN

GALWAY OFFICE
ARDAONG, BALLYTRASNA, TUAM, CO GALWAY
TEL (01) 6610419
EMAIL: galwayinfo@cslrlandplan.ie
www.cslrlandplan.ie

P01	PLANNING PART 8	KF	CB	APRIL 2023
Rev	Description	Drawn	Checked	Date

Clifton Scannell Emerson Associates

Clifton Scannell Emerson Associates Limited
Consulting Engineers,
Seaford Lodge,
Castledareen Avenue,
Blackrock, Co. Dublin,
Ireland, A94 P768

T: +353 1 288 5006
F: +353 1 283 3466
E: info@csea.ie
W: www.csea.ie

COMHAIRLE CATHRACH NA GAILLIMHE GALWAY CITY COUNCIL			
THE CRESCENT / SEA ROAD JUNCTION UPGRADE WORKS			
THE CRESCENT / SEA ROAD JUNCTIONS PART 8			
Dwg. Title			
Drawn By	KF	Date	APRIL 2023
Checked By	CB	Scale	1:500 @ A1
Project Code	Originator	Zone/Phase	Level Type Role Dwg. No.
19_151A	CSE	GEN	XX - DR - C - 3901
S2	PLANNING		
P01	PLANNING		