


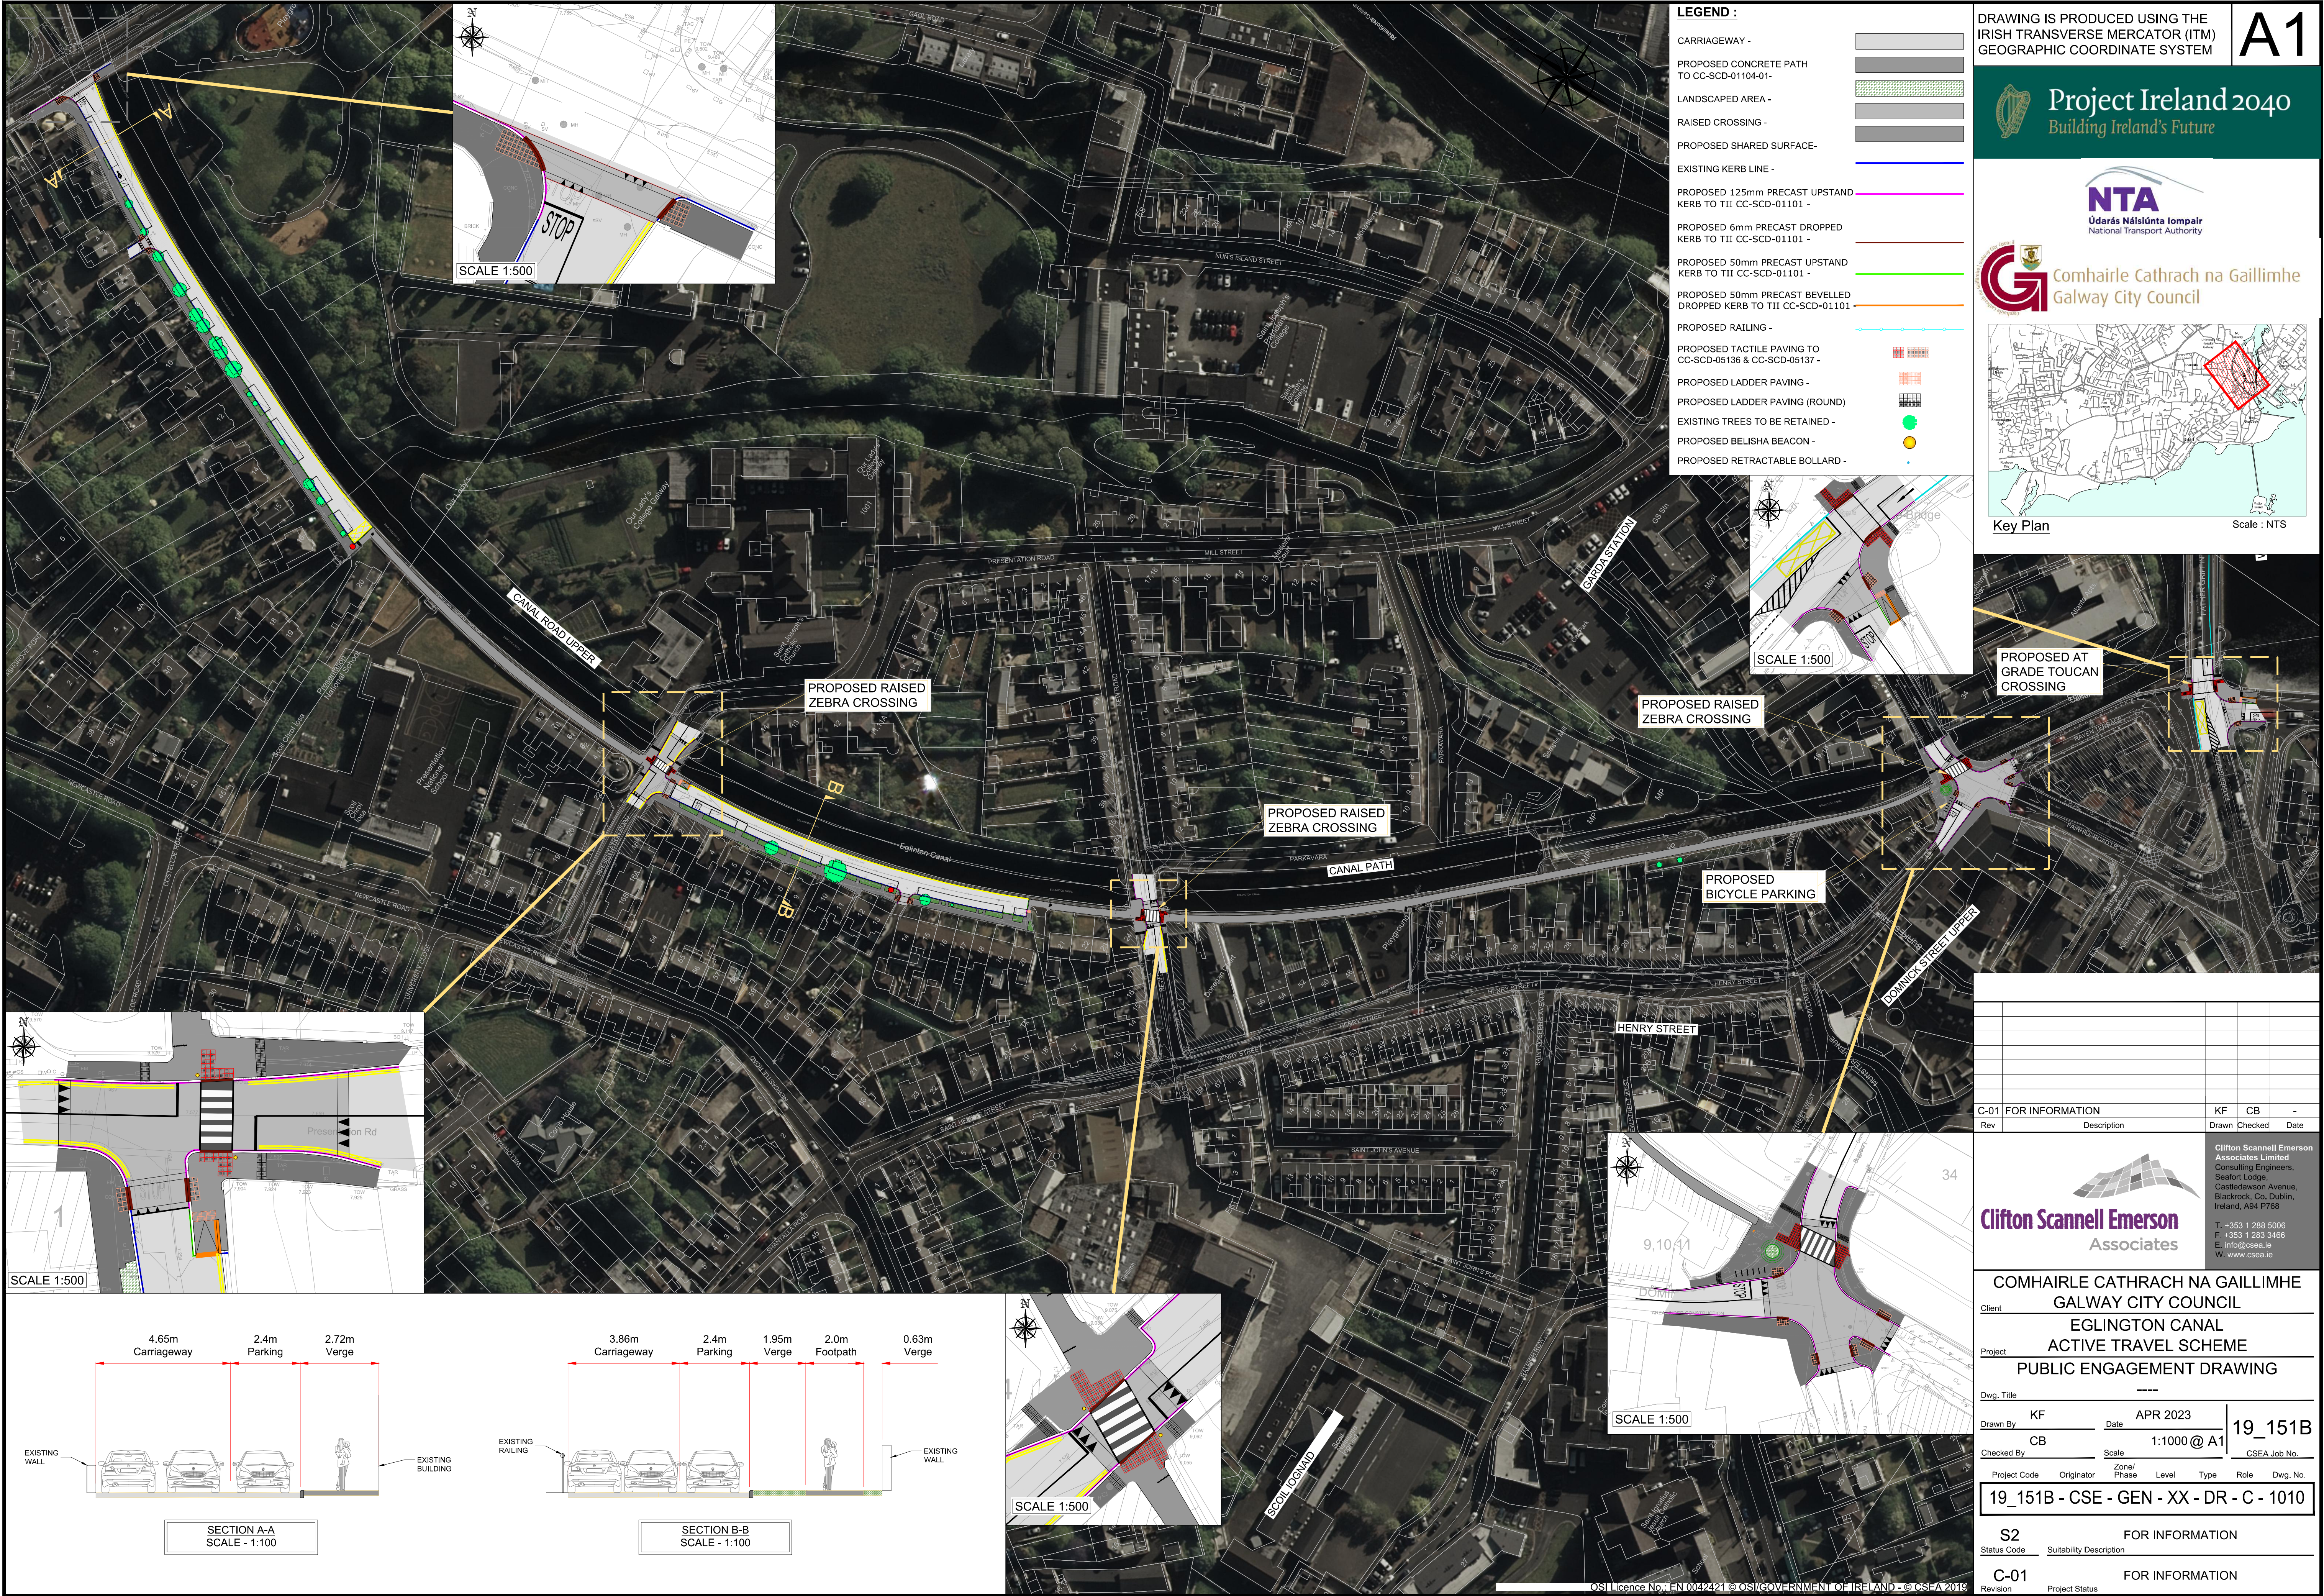

LEGEND :

- CARRIAGEWAY -
- PROPOSED CONCRETE PATH TO CC-SCD-01104-01 -
- LANDSCAPED AREA -
- RAISED CROSSING -
- PROPOSED SHARED SURFACE-
- EXISTING KERB LINE -
- PROPOSED 125mm PRECAST UPSTAND KERB TO TII CC-SCD-01101 -
- PROPOSED 6mm PRECAST DROPPED KERB TO TII CC-SCD-01101 -
- PROPOSED 50mm PRECAST UPSTAND KERB TO TII CC-SCD-01101 -
- PROPOSED 50mm PRECAST BEVELLED DROPPED KERB TO TII CC-SCD-01101 -
- PROPOSED RAILING -
- PROPOSED TACTILE PAVING TO CC-SCD-05136 & CC-SCD-05137 -
- PROPOSED LADDER PAVING -
- PROPOSED LADDER PAVING (ROUND)
- EXISTING TREES TO BE RETAINED -
- PROPOSED BELISHA BEACON -
- PROPOSED RETRACTABLE BOLLARD -


DRAWING IS PRODUCED USING THE IRISH TRANSVERSE MERCATOR (ITM) GEOGRAPHIC COORDINATE SYSTEM

A1

Project Ireland 2040
Building Ireland's Future

NTA
Údarás Náisiúnta Iompair
National Transport Authority

Comhairle Cathrach na Gaillimhe
Galway City Council

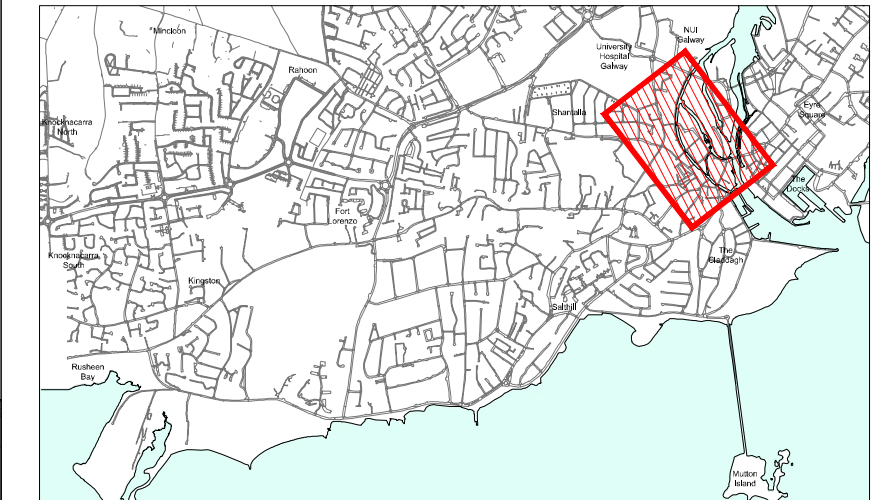

Key Plan

Scale : NTS

PROPOSED AT GRADE TOUCAN CROSSING

C-01	FOR INFORMATION	KF	CB	-
Rev	Description	Drawn	Checked	Date

Clifton Scannell Emerson
Associates
Consulting Engineers,
Seafort Lodge,
Castledawson Avenue,
Blackrock, Co. Dublin,
Ireland, A94 P768
T: +353 1 288 5006
F: +353 1 283 3466
E: info@csea.ie
W: www.csea.ie

COMHAIRLE CATHRACH NA GAILLIMHE
GALWAY CITY COUNCIL

EGLINTON CANAL
ACTIVE TRAVEL SCHEME
PUBLIC ENGAGEMENT DRAWING

Drawn By KF Date APR 2023
Checked By CB Scale 1:1000 @ A1 19_151B

Project Code Originator Zone/Phase Level Type Role Dwg. No.
19_151B - CSE - GEN - XX - DR - C - 1010

S2 FOR INFORMATION
Status Code Suitability Description

C-01 FOR INFORMATION
Revision Project Status