



ISO A1 594mm x 841mm  
Project Management Initials: Designer: TM Checked: BMcM Approved: JS  
Last saved by: MEEHANT\2021-09-20 Last Plotted: 2021-09-23  
Filename: \\EEDBL2\FP01\EU\AECOM\NET.COM\DATA\DCS\PROJECTS\CI\60656025\_NTA\_GCC\_MILLARS\_LANE\_DD\900\_CAD\_GIS\910\_CAD\20-SHEETS\60656025\_SHT\_163.1\_A.DWG

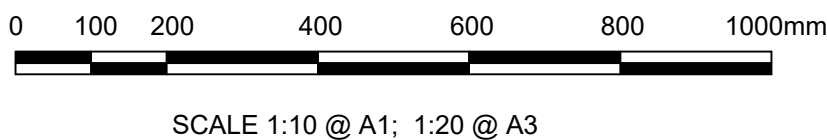

This drawing has been prepared for the use of AECOM's client. It may not be used, modified, reproduced or relied upon by third parties, except as agreed by AECOM or as required by law. AECOM accepts no responsibility, and denies any liability, whatsoever, to any party that uses or relies on this drawing without AECOM's express written consent. Do not scale this document. All measurements must be obtained from the stated dimensions.

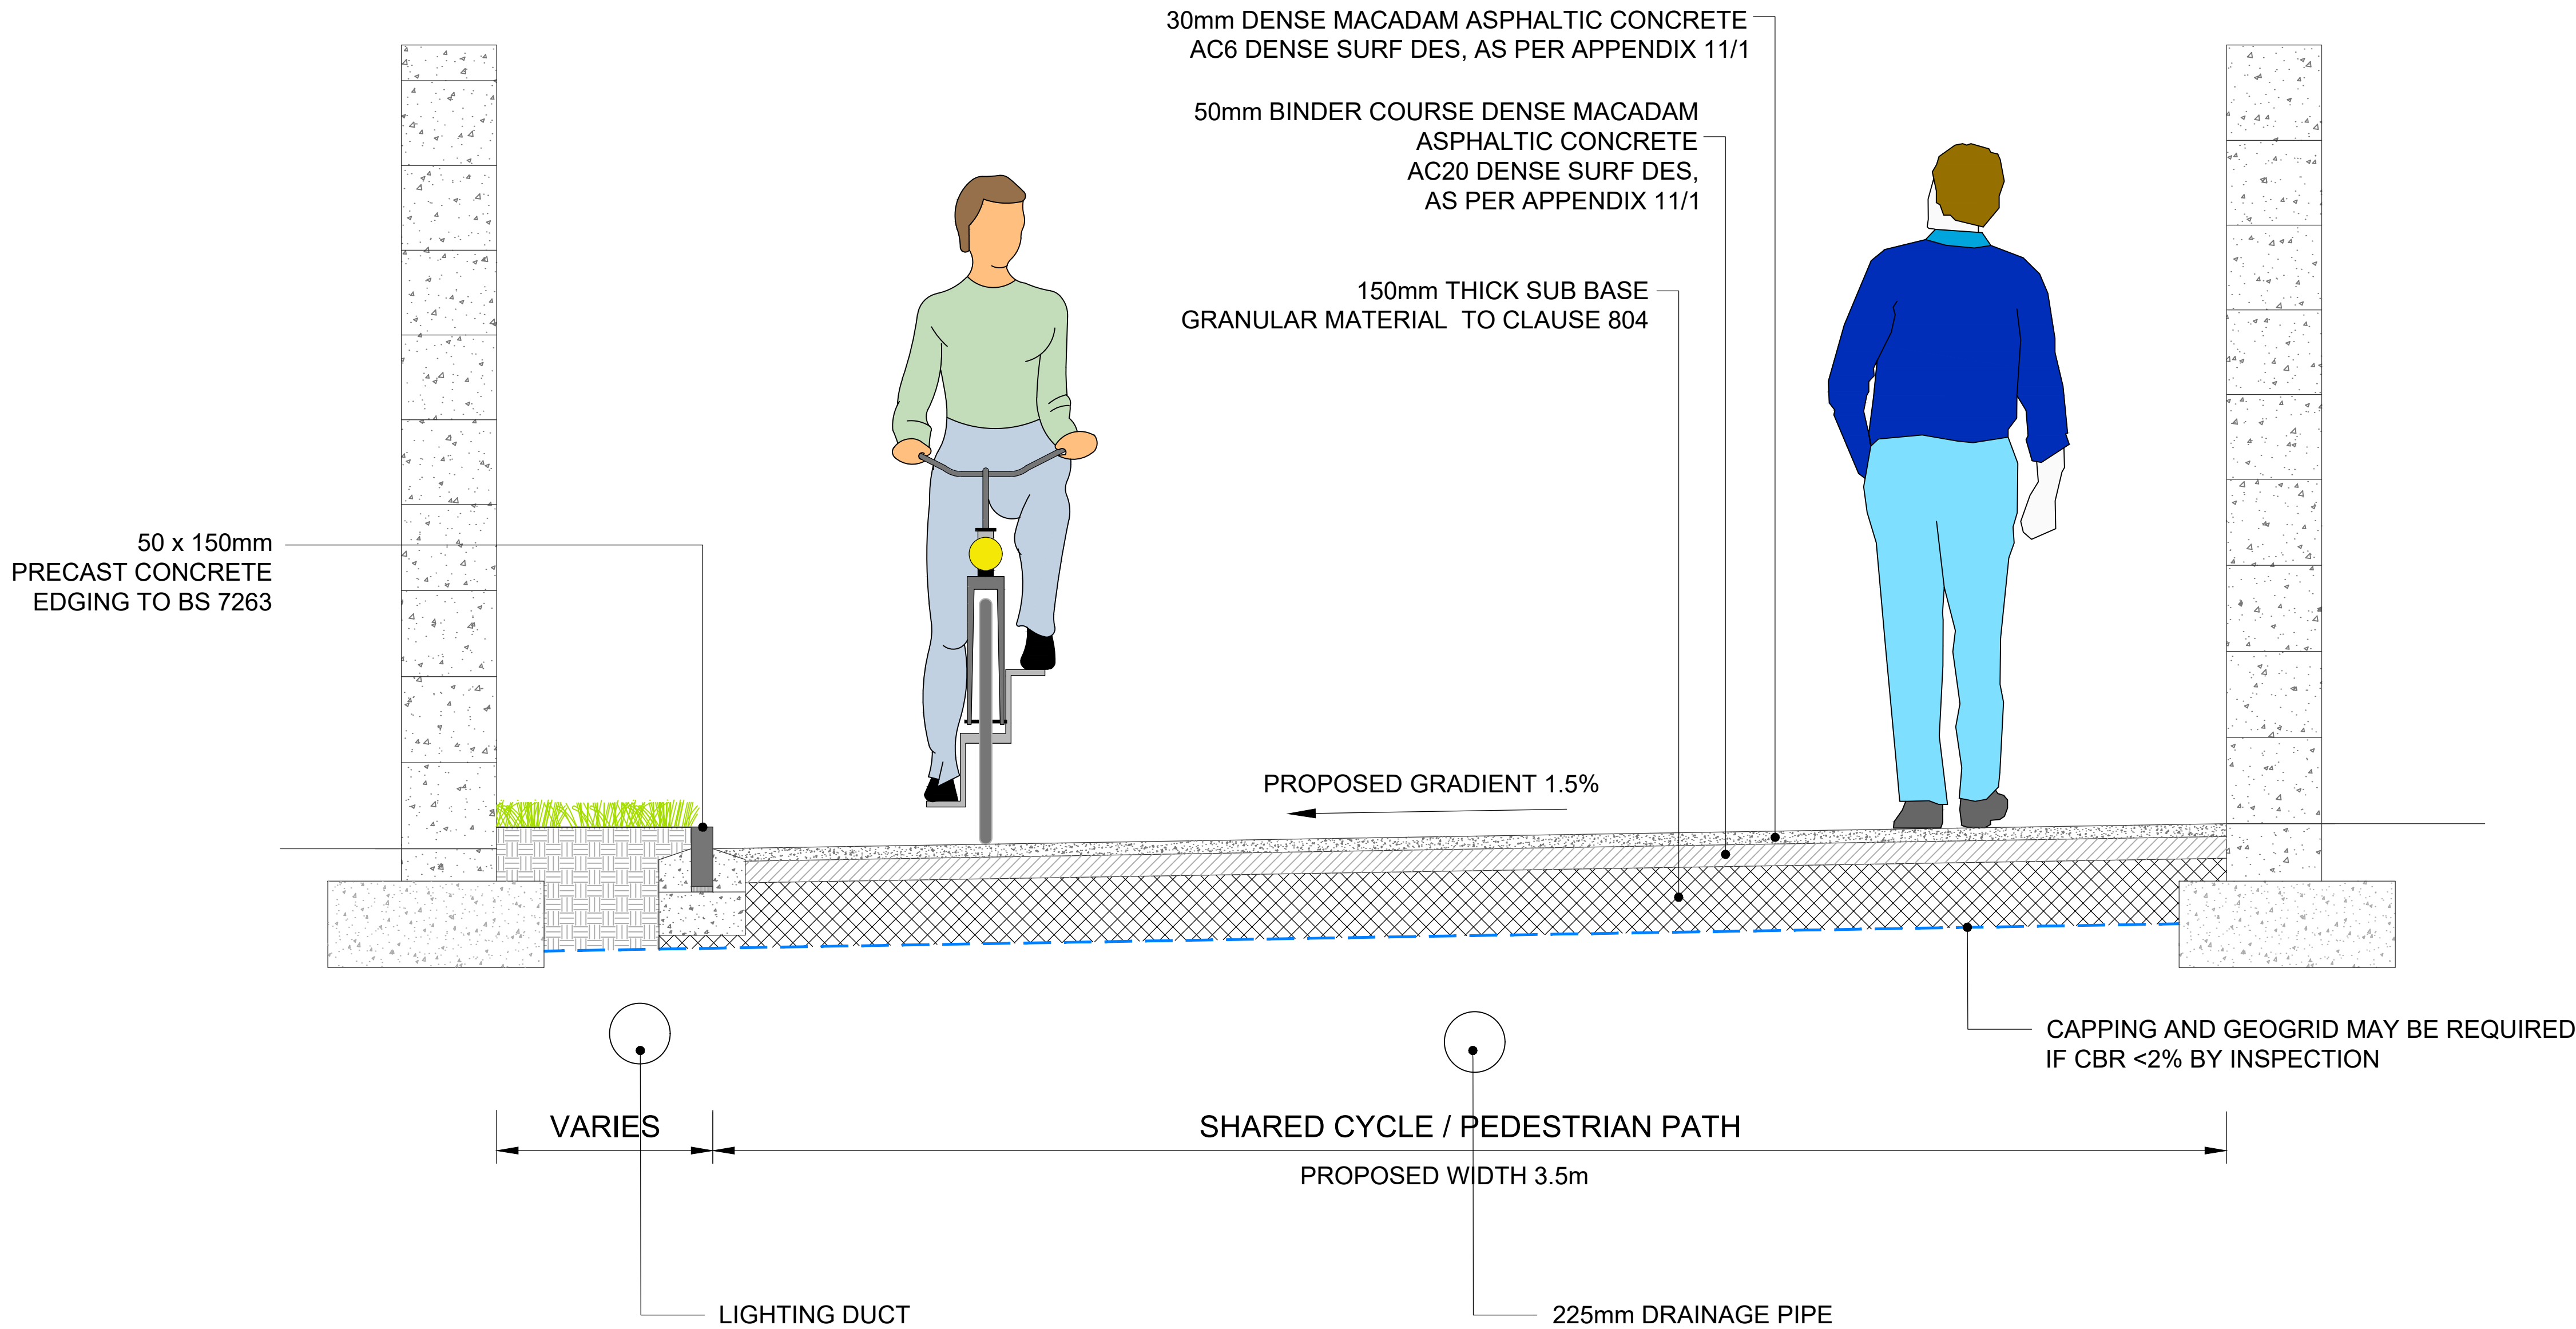

PROJECT

Millar's Lane Pedestrian and Cycle Route

CLIENT



CONSULTANT

AECOM  
Adelphi Plaza  
George's Street Upper  
Dun Laoghaire Co.Dublin  
Tel: +353(0)1 2383100 Fax: +353(0)1 2383199  
www.aecom.com

NOTES:

1. THIS DRAWING IS TO BE READ IN CONJUNCTION WITH ALL OTHER RELEVANT ARCHITECTURAL AND ENGINEERING DRAWINGS. ANY DISCREPANCIES, ERRORS OR OMISSIONS TO BE BROUGHT TO THE ATTENTION OF THE DESIGNER.
2. ALL DIMENSIONS TO BE CHECKED BY THE CONTRACTOR ON SITE PRIOR TO COMMENCEMENT OF WORKS.
3. AECOM LIMITED TO BE INFORMED BY THE CONTRACTOR OF ANY DISCREPANCIES PRIOR TO THE COMMENCEMENT OF WORKS ON SITE.
4. DIMENSIONS OF ALL BOUNDARIES AND ADJOINING ROADS TO BE CHECKED ON SITE PRIOR TO COMMENCEMENT OF WORKS.
5. DO NOT SCALE. ALL MEASUREMENTS AND COORDINATES TO BE CHECKED ON SITE.

ISSUE/REVISION

AECOM DRAFT		
A	JULY 2021	ISSUED FOR INFORMATION
I/R	DATE	DESCRIPTION

KEY PLAN

PROJECT NUMBER

60656025

SHEET TITLE

TYPICAL CROSS SECTION

SHEET NUMBER

60656025\_SHT\_163.1