
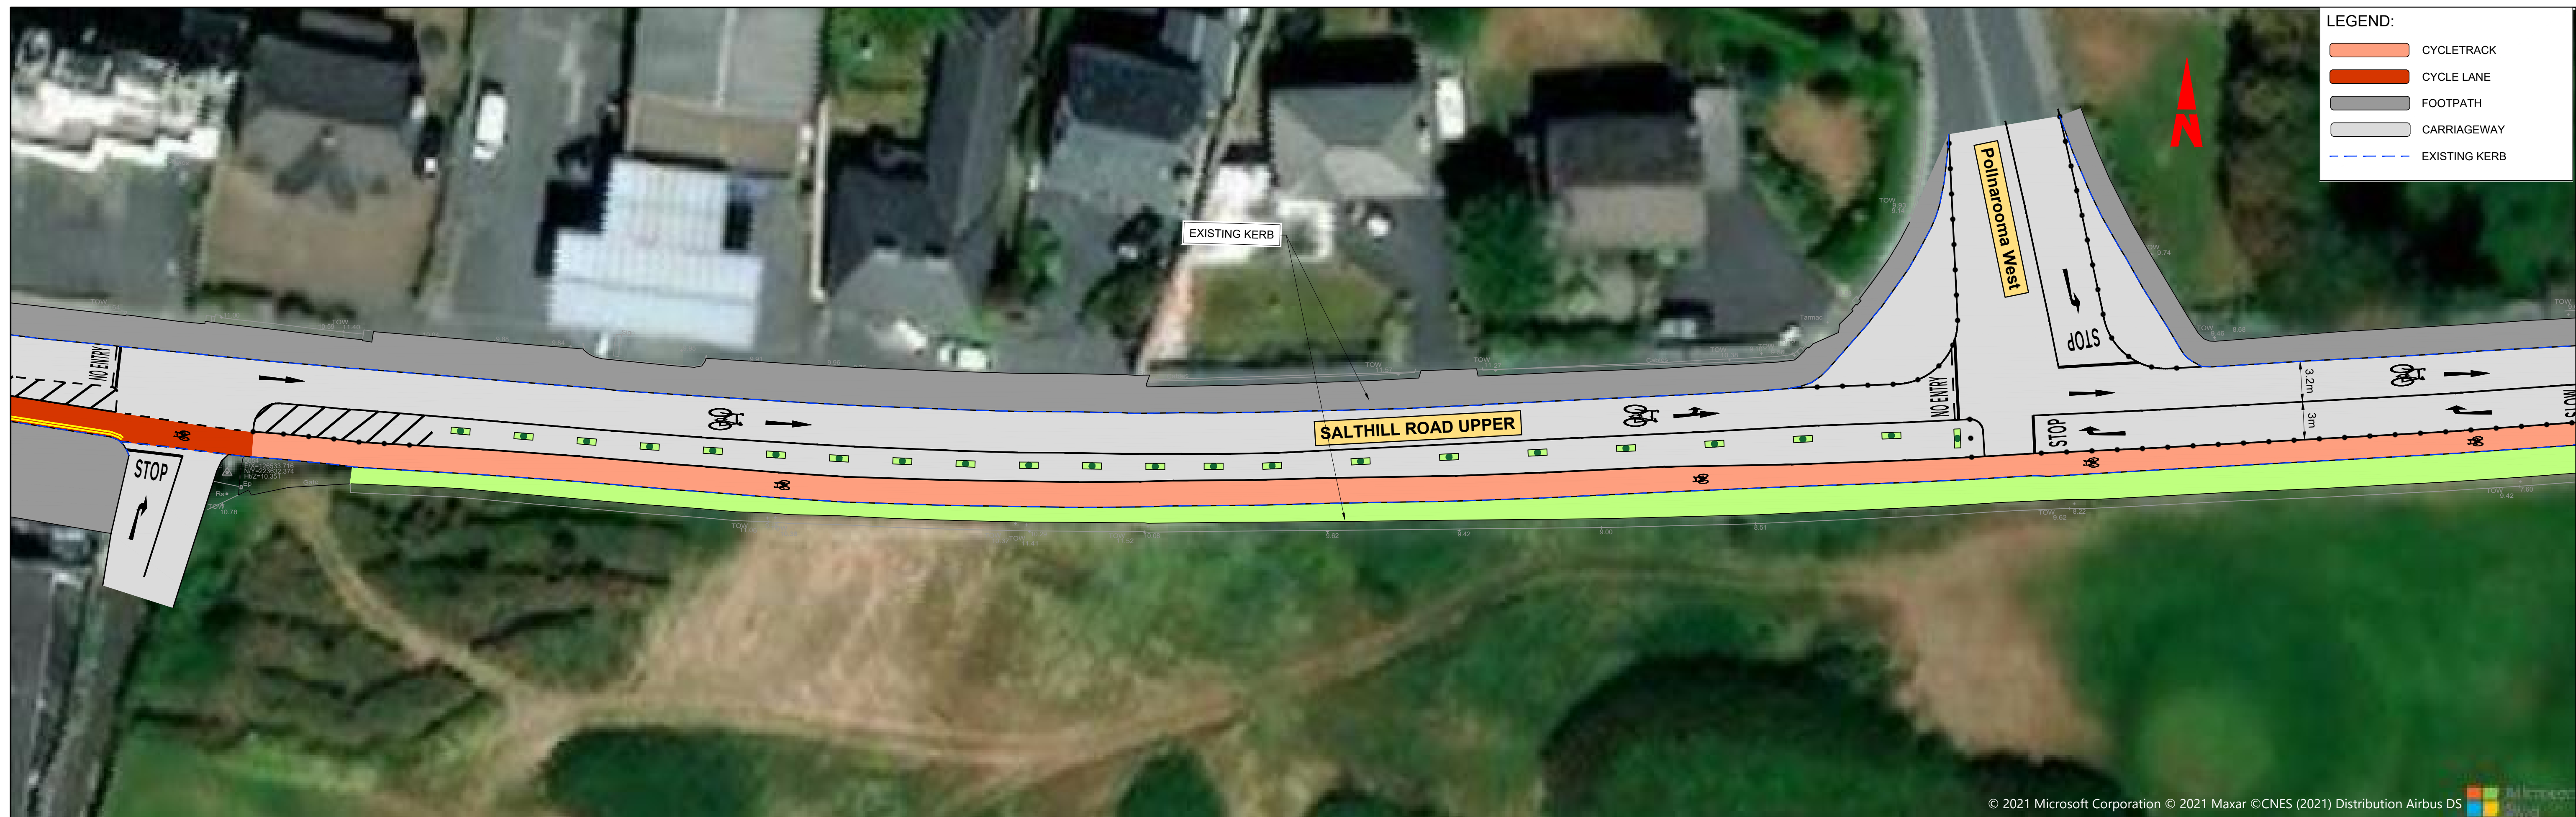
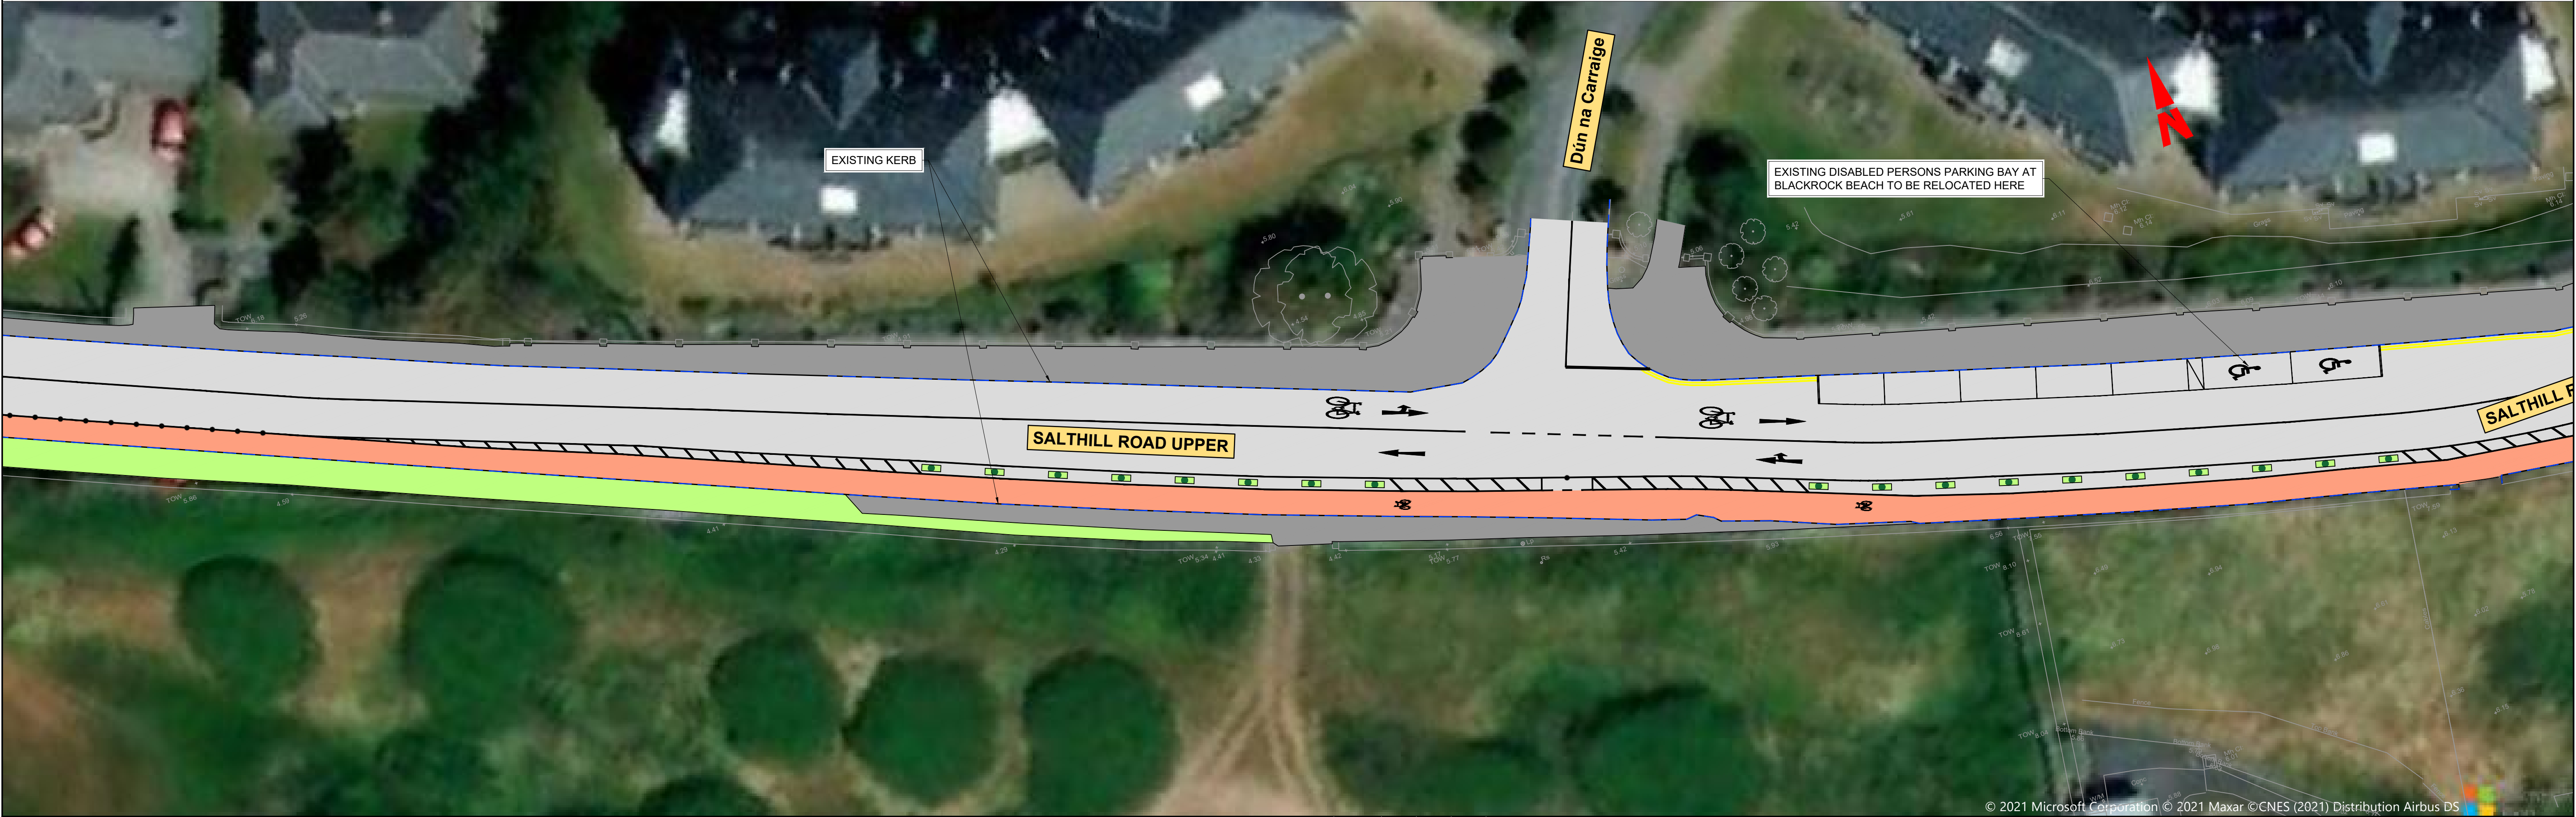





[illegible]

DO NOT SCALE USE FIGURED DIMENSIONS ONLY

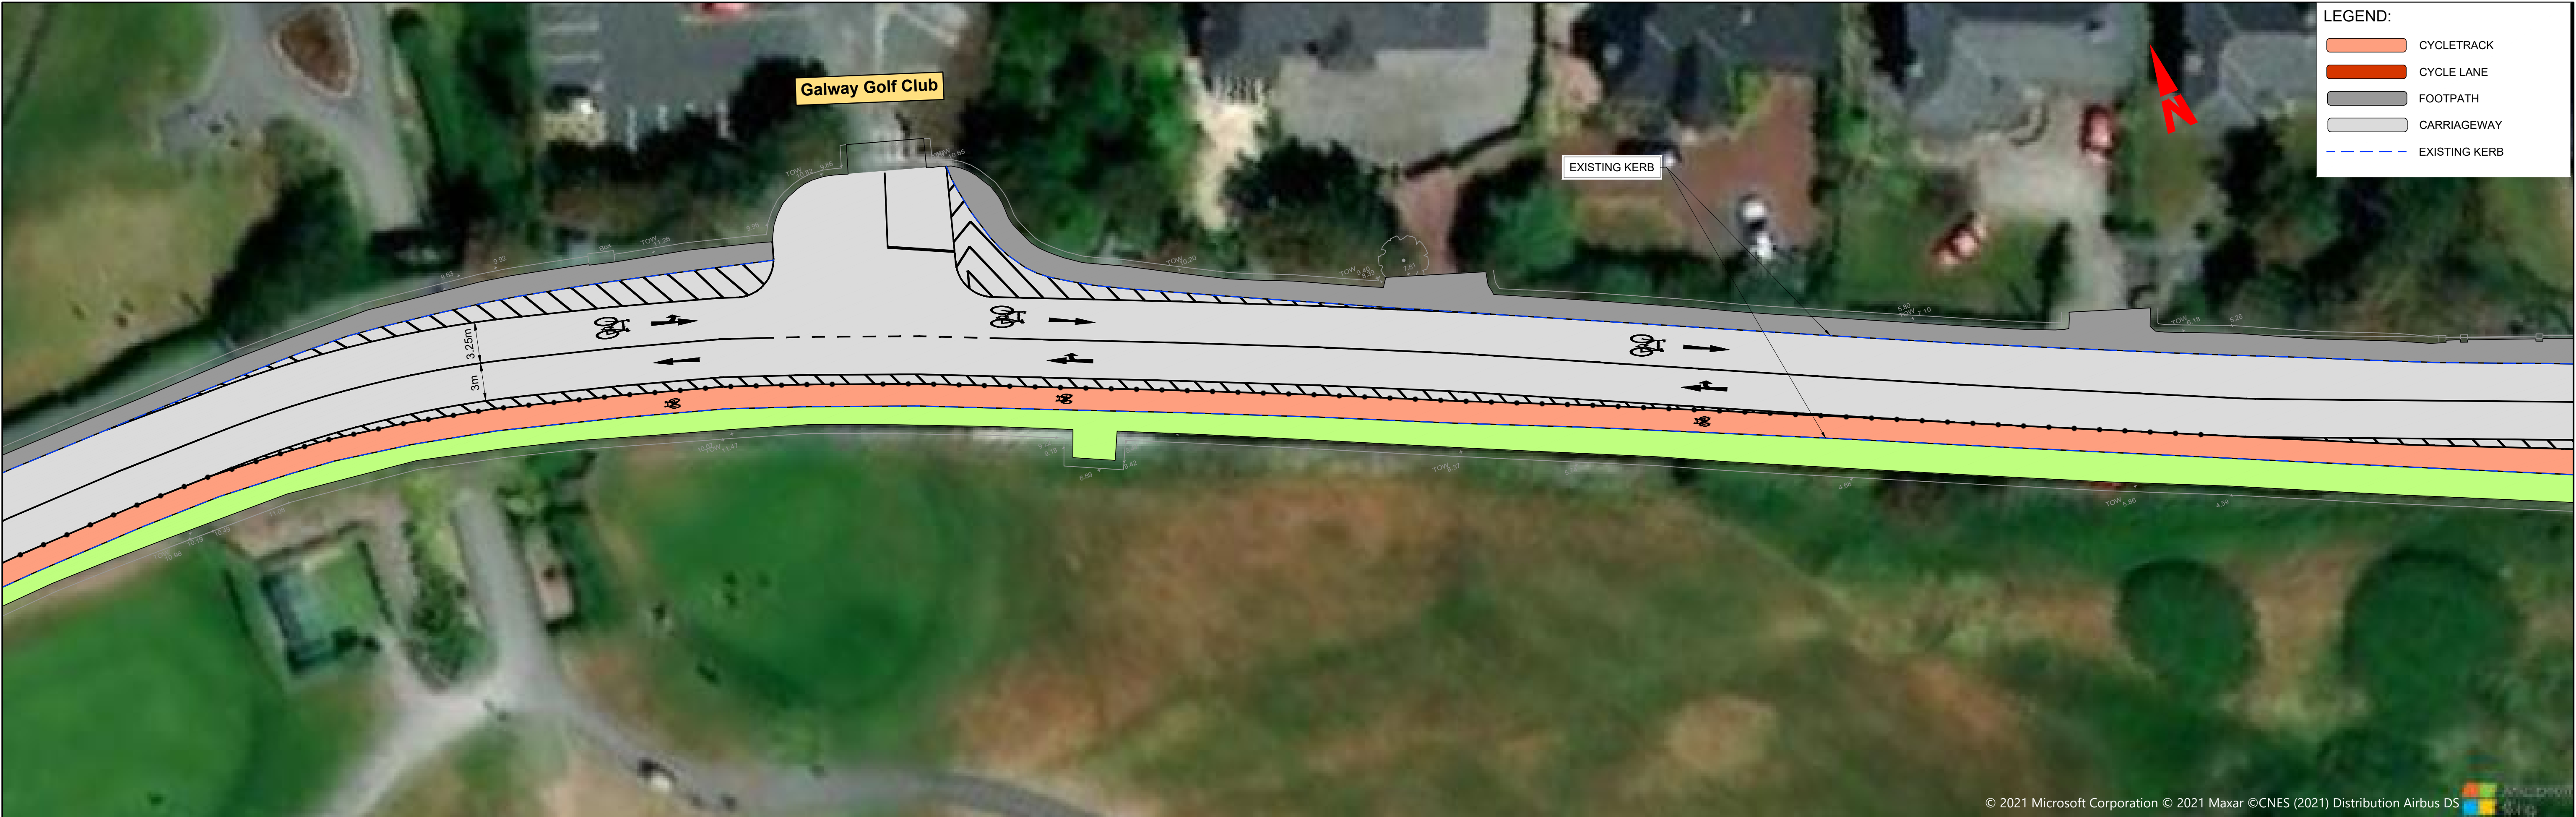

Disclaimer: a. © National Transport Authority (NTA) 2019. This drawing is confidential and the copyright in it is owned by NTA. This drawing must not be either loaned, copied or otherwise reproduced in whole or in part or used for any purpose without the prior permission of NTA. b. This drawing is to be used for the design element identified in the titlebox. Other information shown is to be considered indicative only. The drawing is to be read in conjunction with all other relevant design drawings. c. O.S. data used for plans are printed under © Ordnance Survey Ireland Government of Ireland. All rights reserved. Licence Number EN 0082119 National Transport Authority. All elevations are in metres and relate to OSI Geoid Model (OSGM13) Mean Head. All Co-ordinates are in Irish Transverse Mercator Grid (ITM) as defined by OSI active local GPS station. d. Information concerning the position of apparatus shown on this drawing is based on drawings supplied by the utility owners and/or the utility works contractor, whilst every care has been taken in the preparation of this drawing, positions should be taken as approximate and are intended for general guidance only and no representation is made by the NTA as to the accuracy, completeness, sufficiency or otherwise of this drawing and the position of the apparatus. The information contained herein does not purport to be comprehensive or final as the apparatus is subject to being altered and/or superceded. Recipients should not rely on this information. Any liabilities are hereby expressly disclaimed. e. The information contained herein has been provided by the NTA but does not purport to be comprehensive or final. Recipients should not rely on the information. Neither the NTA nor any of its directors, officers, employees, agents, stakeholders or advisers make any representation or warranty as to, or accept any liability or responsibility in relation to, the adequacy, accuracy, reasonableness or completeness of the information provided as part of this document or any matter on which the information is based (including but not limited to loss or damage arising as a result of reliance by recipients on the information or any part of it. Any liabilities are hereby expressly disclaimed.									
Project Title SALTHILL									
Drawing Title OPTION 1 GENERAL ARRANGEMENT									
Drawing File Number GCC21003-NTA-GEO_HV-00_XX_00-DR-KK-0001									
Sheet Number 04 of 11									
Status S3									
Rev J02									

DO NOT SCALE USE FIGURED DIMENSIONS ONLY

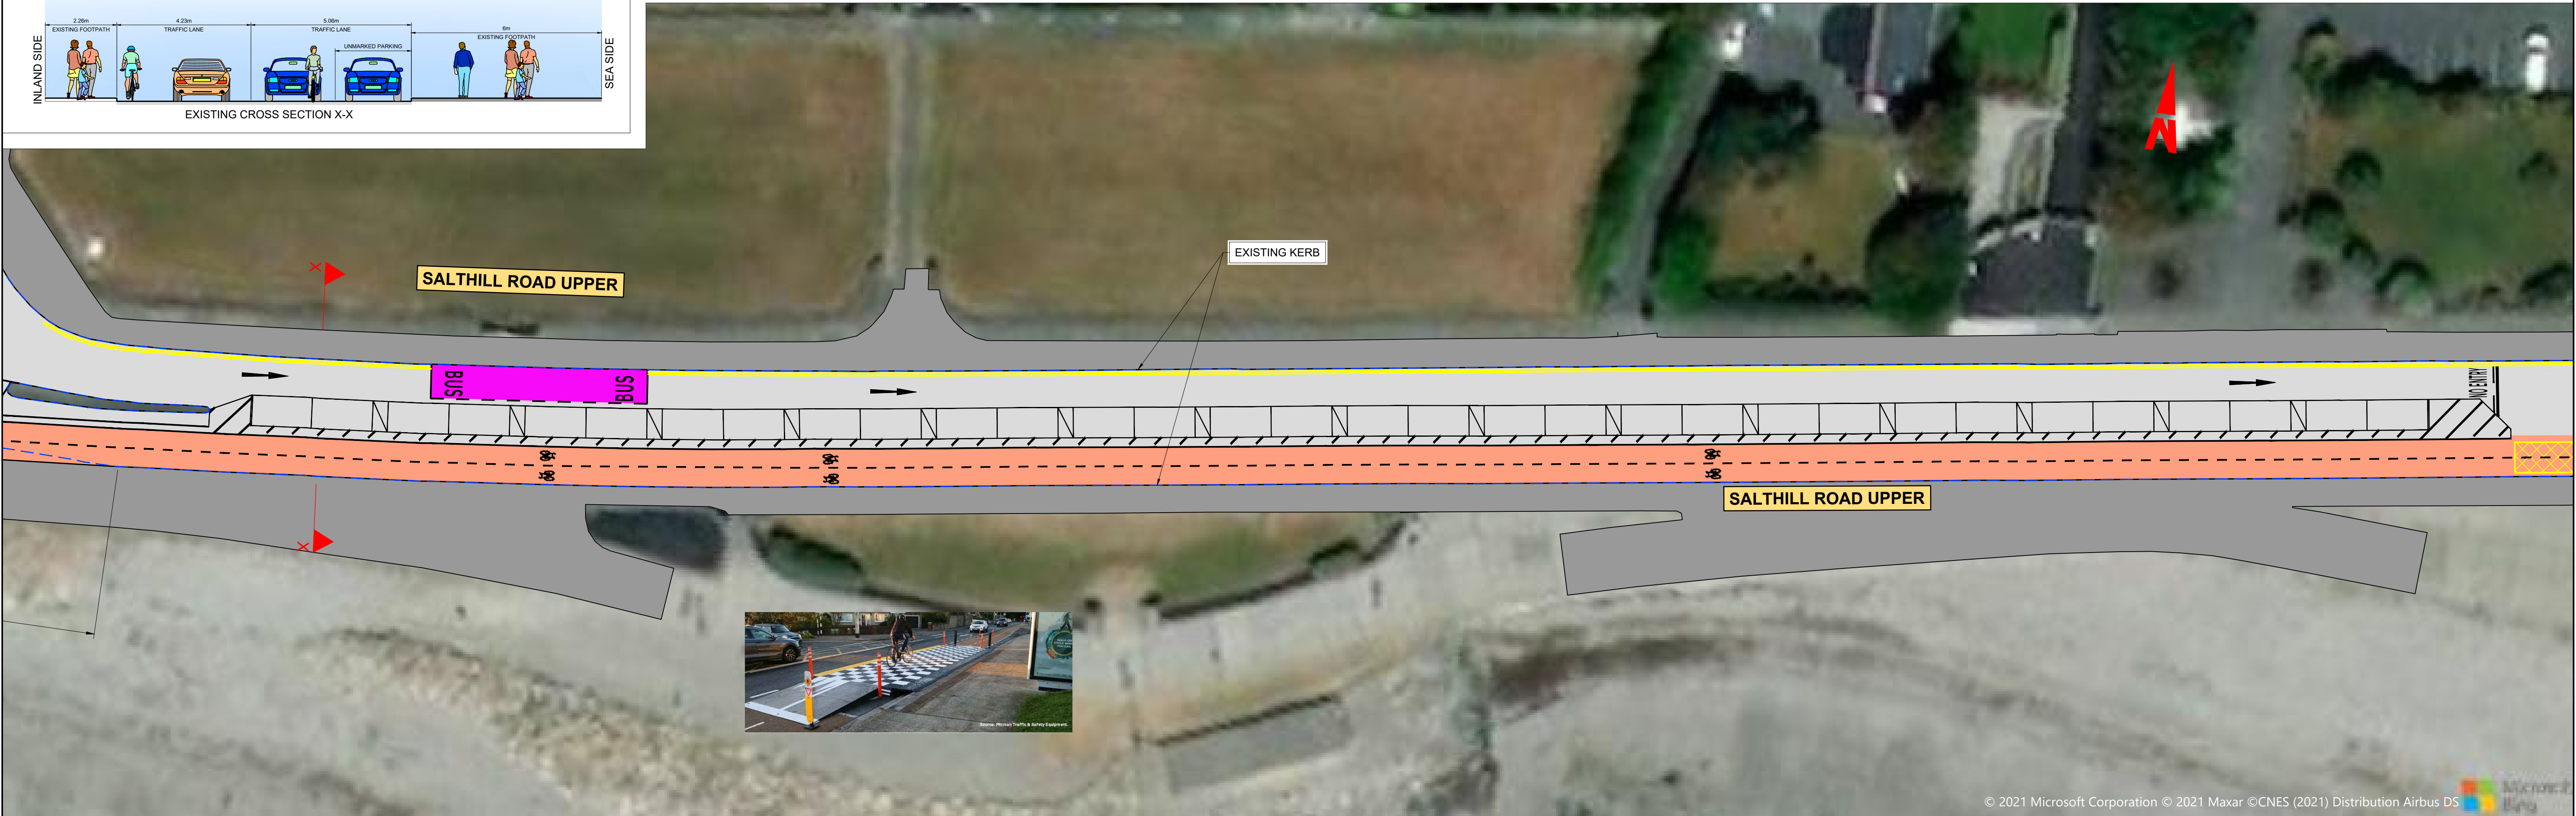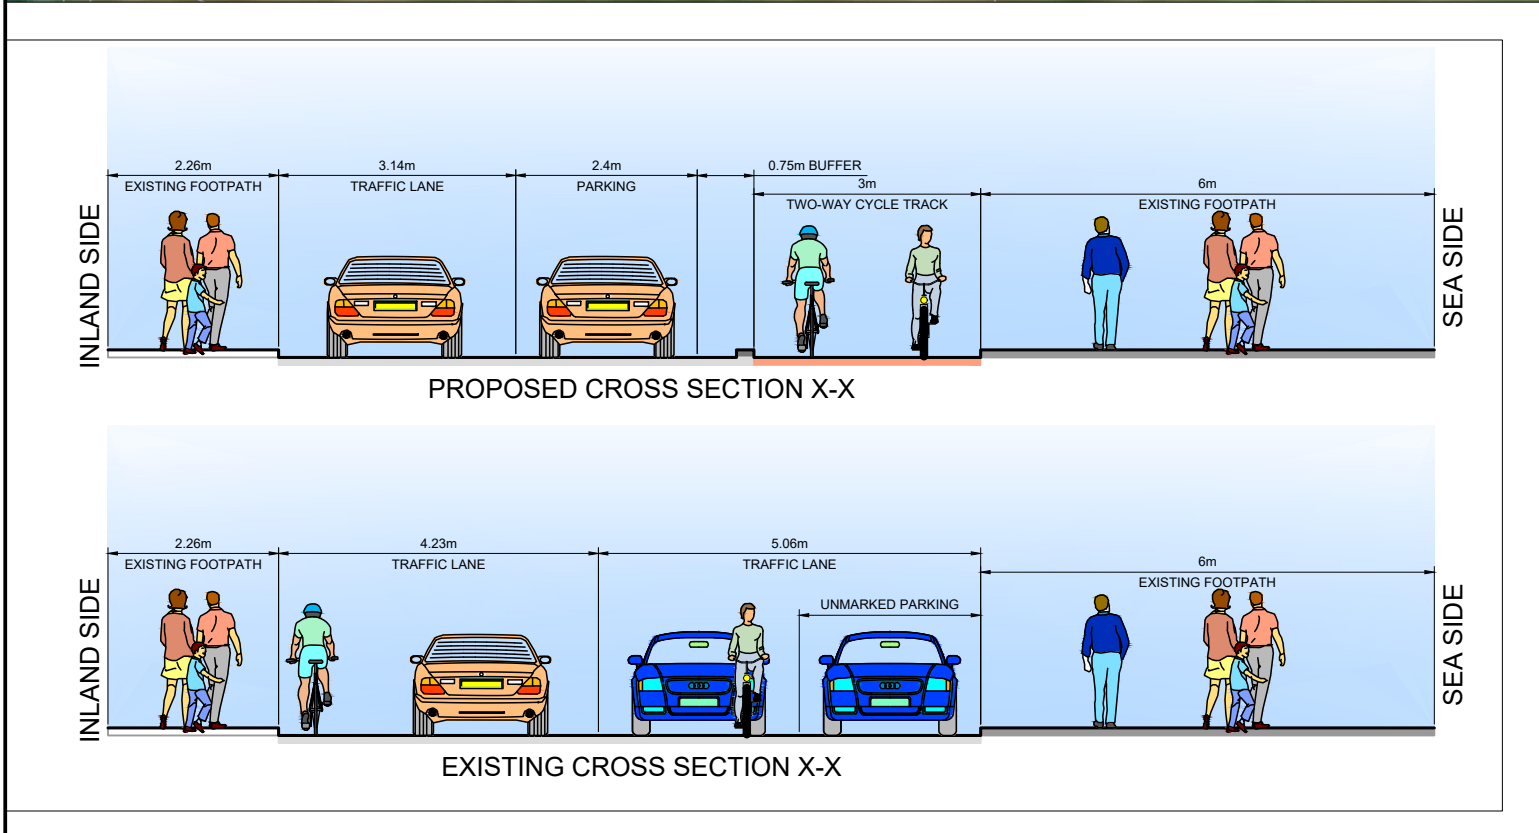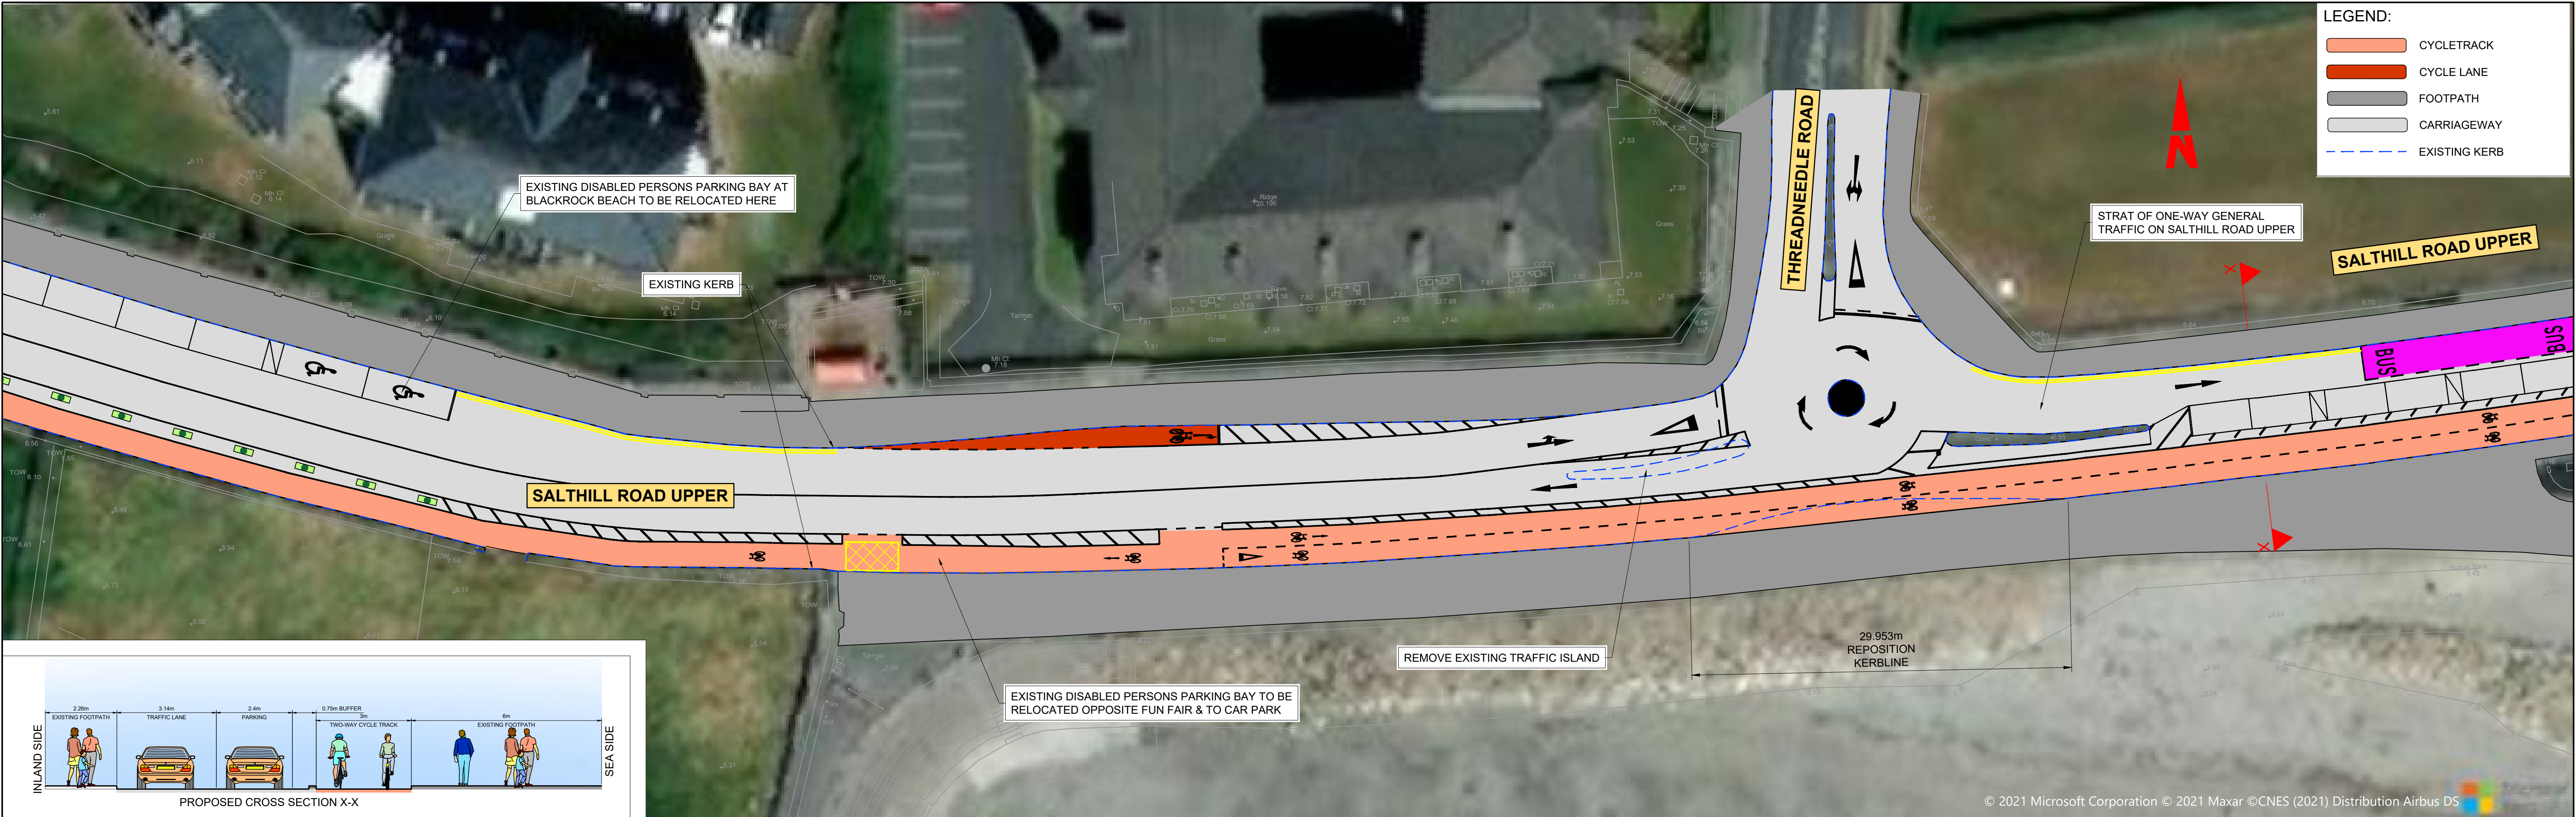

Disclaimer: a. © National Transport Authority (NTA) 2019. This drawing is confidential and the copyright in it is owned by NTA. This drawing must not be either loaned, copied or otherwise reproduced in whole or in part or used for any purpose without the prior permission of NTA. b. This drawing is to be used for the design element identified in the titlebox. Other information shown is to be considered indicative only. The drawing is to be read in conjunction with all other relevant design drawings. c. O.S. data used for plans are printed under © Ordnance Survey Ireland Government of Ireland. All rights reserved. Licence Number EN 0082119 National Transport Authority. All elevations are in metres and relate to OSI Geoid Model (OSGM13) Mean Head. All Co-ordinates are in Irish Transverse Mercator Grid (ITM) as defined by OSI active local GPS station. d. Information concerning the position of apparatus shown on this drawing is based on drawings supplied by the utility owners and/or the utility works contractor, whilst every care has been taken in the preparation of this drawing, positions should be taken as approximate and are intended for general guidance only and no representation is made by the NTA as to the accuracy, completeness, sufficiency or otherwise of this drawing and the position of the apparatus. The information contained herein does not purport to be comprehensive or final as the apparatus is subject to being altered and/or superceded. Recipients should not rely on this information. Any liabilities are hereby expressly disclaimed. e. The information contained herein has been provided by the NTA but does not purport to be comprehensive or final. Recipients should not rely on the information. Neither the NTA nor any of its directors, officers, employees, agents, stakeholders or advisers make any representation or warranty as to, or accept any liability or responsibility in relation to, the adequacy, accuracy, reasonableness or completeness of the information provided as part of this document or any matter on which the information is based (including but not limited to loss or damage arising as a result of reliance by recipients on the information or any part of it. Any liabilities are hereby expressly disclaimed.										 Comhairle Cathrach na Gaillimhe Galway City Council										<table><tr><td colspan="5">Project Title</td><td colspan="5">SALTHILL</td></tr><tr><td colspan="5">Drawing Title</td><td colspan="5">OPTION 1 GENERAL ARRANGEMENT</td></tr><tr><td colspan="5">Drawing File Number</td><td colspan="2">GCC21003-NTA-GEO_HV-00_XX-00-DR-KK-0001</td><td colspan="2">Sheet Number</td><td>Status</td></tr><tr><td colspan="5"></td><td colspan="2"></td><td colspan="2">05 of 11</td><td>S3</td></tr><tr><td colspan="5"></td><td colspan="2"></td><td colspan="2"></td><td>Rev</td></tr><tr><td colspan="5"></td><td colspan="2" rowspan="2"></td><td colspan="2" rowspan="2"></td><td rowspan="11">J02</td></tr></table>										Project Title					SALTHILL					Drawing Title					OPTION 1 GENERAL ARRANGEMENT					Drawing File Number					GCC21003-NTA-GEO_HV-00_XX-00-DR-KK-0001		Sheet Number		Status								05 of 11		S3										Rev										J02
Project Title					SALTHILL	
Drawing Title					OPTION 1 GENERAL ARRANGEMENT	
Drawing File Number					GCC21003-NTA-GEO_HV-00_XX-00-DR-KK-0001		Sheet Number		Status	
							05 of 11		S3	
									Rev	
									J02	
<table><tr><td colspan="2">Date</td><td colspan="2">Drawn</td><td colspan="2">Checked</td><td colspan="2">Approved</td><td colspan="2"></td></tr><tr><td colspan="2">J02 DEC. 21</td><td colspan="2">-</td><td colspan="2">-</td><td colspan="2">-</td><td colspan="2"></td></tr><tr><td colspan="2">J01 DEC. 21</td><td colspan="2">-</td><td colspan="2">-</td><td colspan="2">-</td><td colspan="2"></td></tr><tr><td colspan="2">Rev</td><td colspan="2">Date</td><td colspan="2">Drm</td><td colspan="2">Chk'd</td><td colspan="2">App'd</td></tr><tr><td colspan="2"></td><td colspan="2" rowspan="2"></td><td colspan="2" rowspan="2"></td><td colspan="2" rowspan="2"></td><td colspan="2" rowspan="2">Amendment</td></tr></table>										Date		Drawn		Checked		Approved				J02 DEC. 21		-		-		-				J01 DEC. 21		-		-		-				Rev		Date		Drm		Chk'd		App'd										Amendment																															
Date		Drawn		Checked		Approved	
J02 DEC. 21		-		-		-	
J01 DEC. 21		-		-		-	
Rev		Date		Drm		Chk'd		App'd	
								Amendment	
<table><tr><td>Date</td><td>NOV. '21</td><td>Drawn</td><td>-</td><td>Checked</td><td>-</td><td>Approved</td><td>-</td><td colspan="2"></td></tr><tr><td>Scale</td><td>1:250 @ A1</td><td>Project Code</td><td>-</td><td>Contract Code</td><td>-</td><td>Data Producer</td><td>GMS Code</td><td colspan="2"></td></tr><tr><td></td><td>1:500 @ A3</td><td></td><td></td><td></td><td></td><td></td><td></td><td colspan="2"></td></tr></table>										Date	NOV. '21	Drawn	-	Checked	-	Approved	-			Scale	1:250 @ A1	Project Code	-	Contract Code	-	Data Producer	GMS Code				1:500 @ A3	
Date	NOV. '21	Drawn	-	Checked	-	Approved	-	
Scale	1:250 @ A1	Project Code	-	Contract Code	-	Data Producer	GMS Code	
	1:500 @ A3	

DO NOT SCALE USE FIGURED DIMENSIONS ONLY

K:\GCC2\GCC21003001\WIP\DRG\GCC21003-NTA-GEO_HV-00_XX_00-DR-KK-0001.dwg



© 2021 Microsoft Corporation © 2021 Maxar ©CNES (2021) Distribution Airbus DS

Disclaimer a. © National Transport Authority (NTA) 2019. This drawing is confidential and the copyright in it is owned by NTA. This drawing must not be either loaned, copied or otherwise reproduced in whole or in part or used for any purpose without the prior permission of NTA. b. This drawing is to be used for the design element identified in the titlebox. Other information shown is to be considered indicative only. The drawing is to be read in conjunction with all other relevant design drawings. c. O.S. data used for plans are printed under © Ordnance Survey Ireland Government of Ireland. All rights reserved. Licence Number EN 0082119 National Transport Authority. All elevations are in metres and relate to OSI Geoid Model (OSGM15) Mean Head. All Co-ordinates are in Irish Transverse Mercator Grid (ITM) as defined by OSI active local GPS station. d. Information concerning the position of apparatus shown on this drawing is based on drawings supplied by the utility owners and/or the utility works contractor, whilst every care has been taken in the preparation of this drawing, positions should be taken as approximate and are intended for general guidance only and no representation is made by the NTA as to the accuracy, completeness, sufficiency or otherwise of this drawing and the position of the apparatus. The information contained herein does not purport to be comprehensive or final as the apparatus is subject to being altered and/or superseded. Recipients should not rely on this information. Any liabilities are hereby expressly disclaimed. e. The information contained herein has been provided by the NTA but does not purport to be comprehensive or final. Recipients should not rely on the information. Neither the NTA nor any of its directors, officers, employees, agents, stakeholders or advisers make any representation or warranty as to, or accept any liability or responsibility in relation to, the adequacy, accuracy, reasonableness or completeness of the information provided as part of this document or any matter on which the information is based (including but not limited to loss or damage arising as a result of reliance by recipients on the information or any part of it. Any liabilities are hereby expressly disclaimed.										Comhairle Cathrach na Gaillimhe Galway City Council				Project Title SALTHILL Drawing Title OPTION 1 GENERAL ARRANGEMENT Drawing File Number GCC21003-NTA-GEO_HV-00_XX_00-DR-KK-0001 Sheet Number 08 of 11 Status S3 Rev J02			
J02 DEC. 21 - - - - -										Date	NOV. '21	Drawn	-	Checked	-	Approved	-
Rev Date Drn Chk'd App'd Amendment										Scale	1:250 @ A1	Project Code	-	Contract Code	-	Data Producer	GMS Code

DO NOT SCALE USE FIGURED DIMENSIONS ONLY






K:\GCC2\GCC21003\01_WIP\DR\GCC21003-NTA-GEO_HV-00_XX_00-DR-KK-0001.dwg

© 2021 Microsoft Corporation © 2021 Maxar ©CNES (2021) Distribution Airbus DS



Disclaimer a. © National Transport Authority (NTA) 2019. This drawing is confidential and the copyright in it is owned by NTA. This drawing must not be either loaned, copied or otherwise reproduced in whole or in part or used for any purpose without the prior permission of NTA. b. This drawing is to be used for the design element identified in the titlebox. Other information shown is to be considered indicative only. The drawing is to be read in conjunction with all other relevant design drawings. c. O.S. data used for plans are printed under © Ordnance Survey Ireland Government of Ireland. All rights reserved. Licence Number EN 0082119 National Transport Authority. All elevations are in metres and relate to OSI Geoid Model (OSGM13) Mean Head. All Co-ordinates are in Irish Transverse Mercator Grid (ITM) as defined by OSI active local GPS station. d. Information concerning the position of apparatus shown on this drawing is based on drawings supplied by the utility owners and/or the utility works contractor, whilst every care has been taken in the preparation of this drawing, positions should be taken as approximate and are intended for general guidance only and no representation is made by the NTA as to the accuracy, completeness, sufficiency or otherwise of this drawing and the position of the apparatus. The information contained herein does not purport to be comprehensive or final as the apparatus is subject to being altered and/or superseded. Recipients should not rely on this information. Any liabilities are hereby expressly disclaimed. e. The information contained herein has been provided by the NTA but does not purport to be comprehensive or final. Recipients should not rely on the information. Neither the NTA nor any of its directors, officers, employees, agents, stakeholders or advisers make any representation or warranty as to, or accept any liability or responsibility in relation to, the adequacy, accuracy, reasonableness or completeness of the information provided as part of this document or any matter on which the information is based (including but not limited to loss or damage arising as a result of reliance by recipients on the information or any part of it. Any liabilities are hereby expressly disclaimed.										Comhairle Cathrach na Gaillimhe Galway City Council				Project Title				SALTHILL			
														Drawing Title				OPTION 1 GENERAL ARRANGEMENT			
														Drawing File Number				GCC21003-NTA-GEO_HV-00_XX_00-DR-KK-0001			
														Sheet Number				09 of 11			
														Status				S3			
														Rev				J02			

DO NOT SCALE USE FIGURED DIMENSIONS ONLY

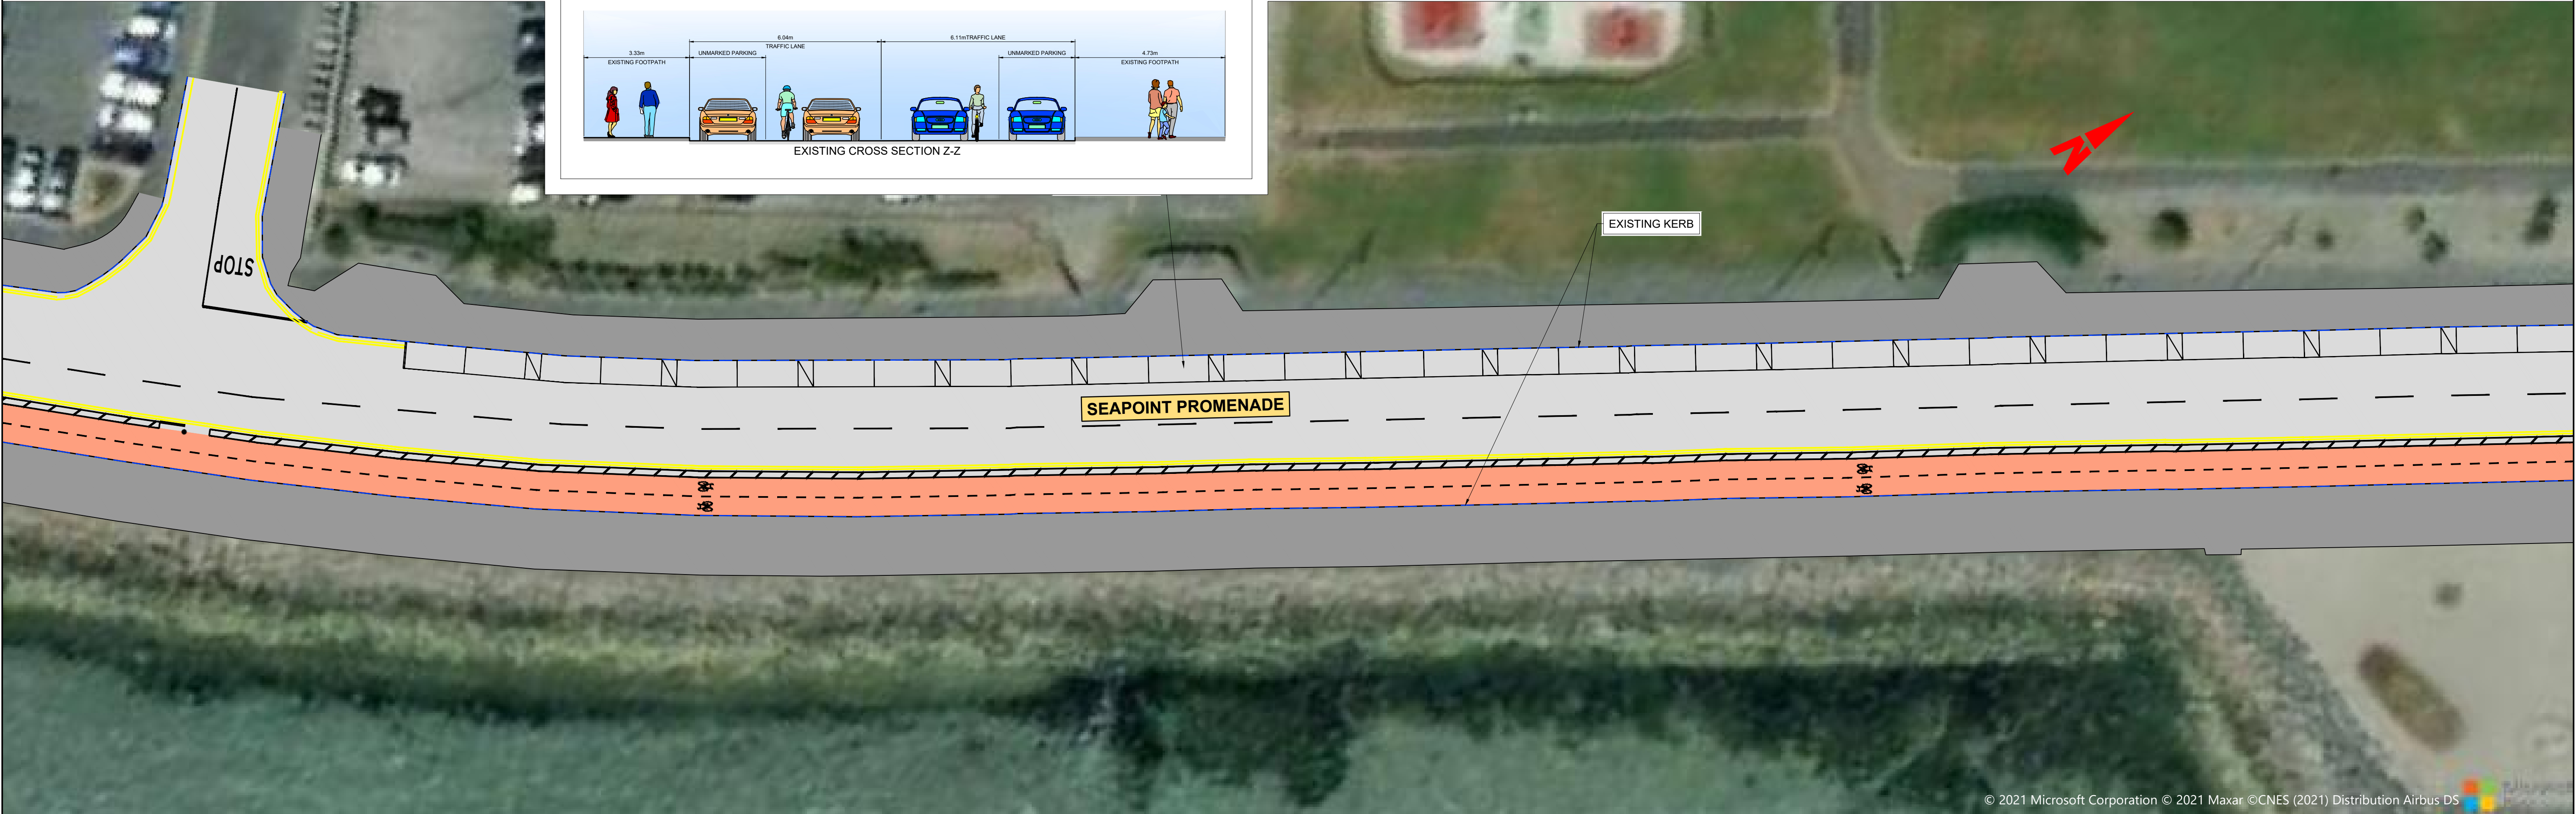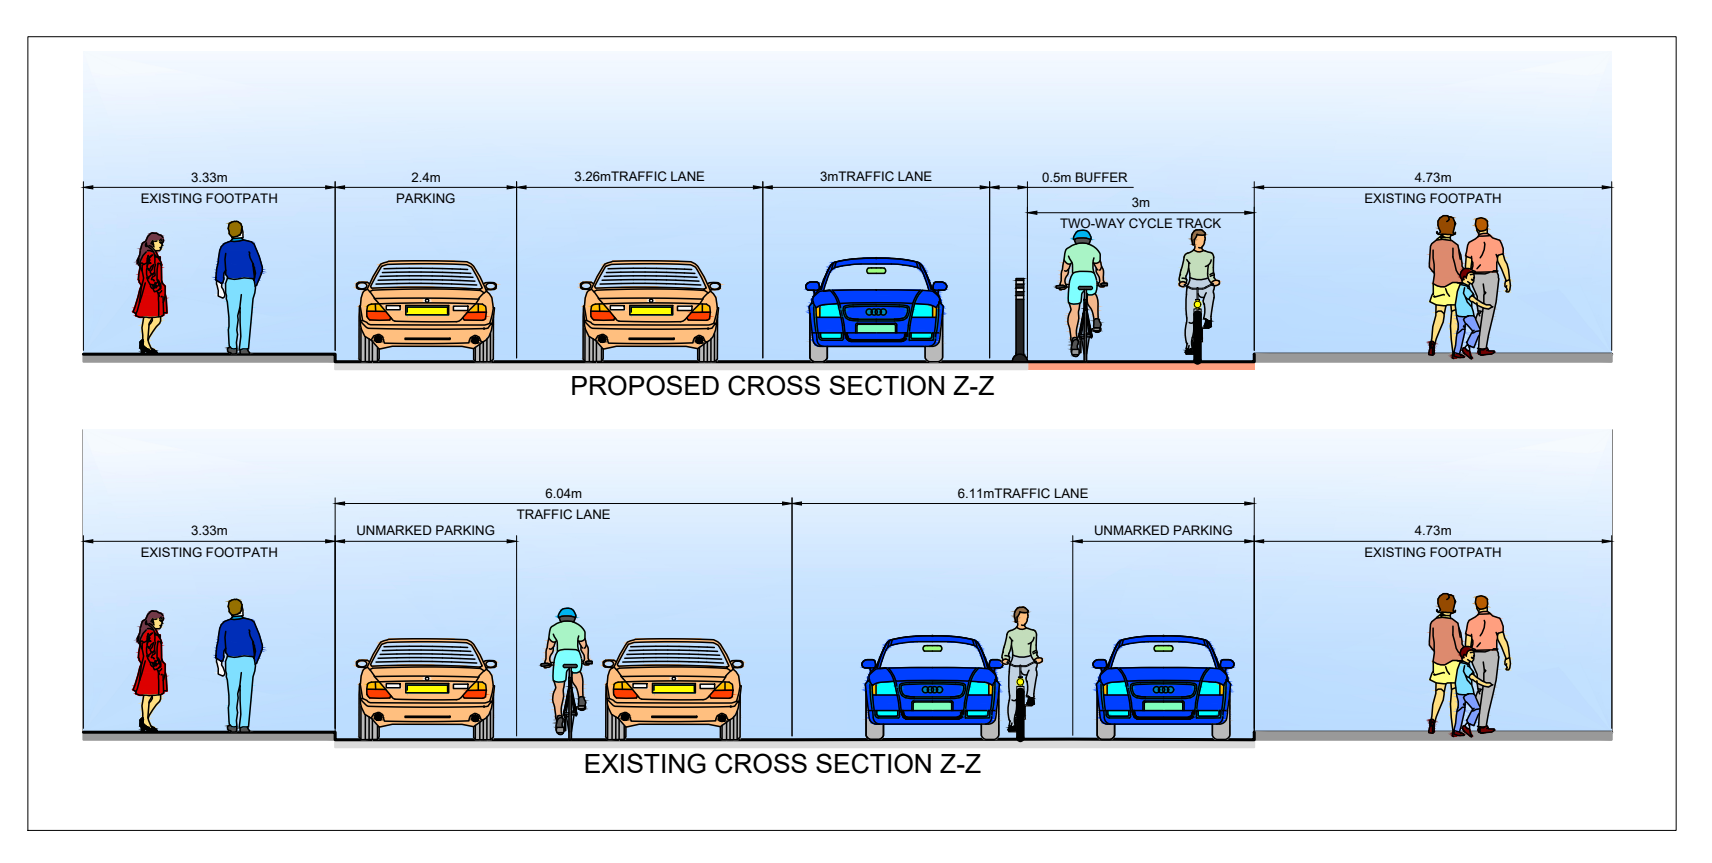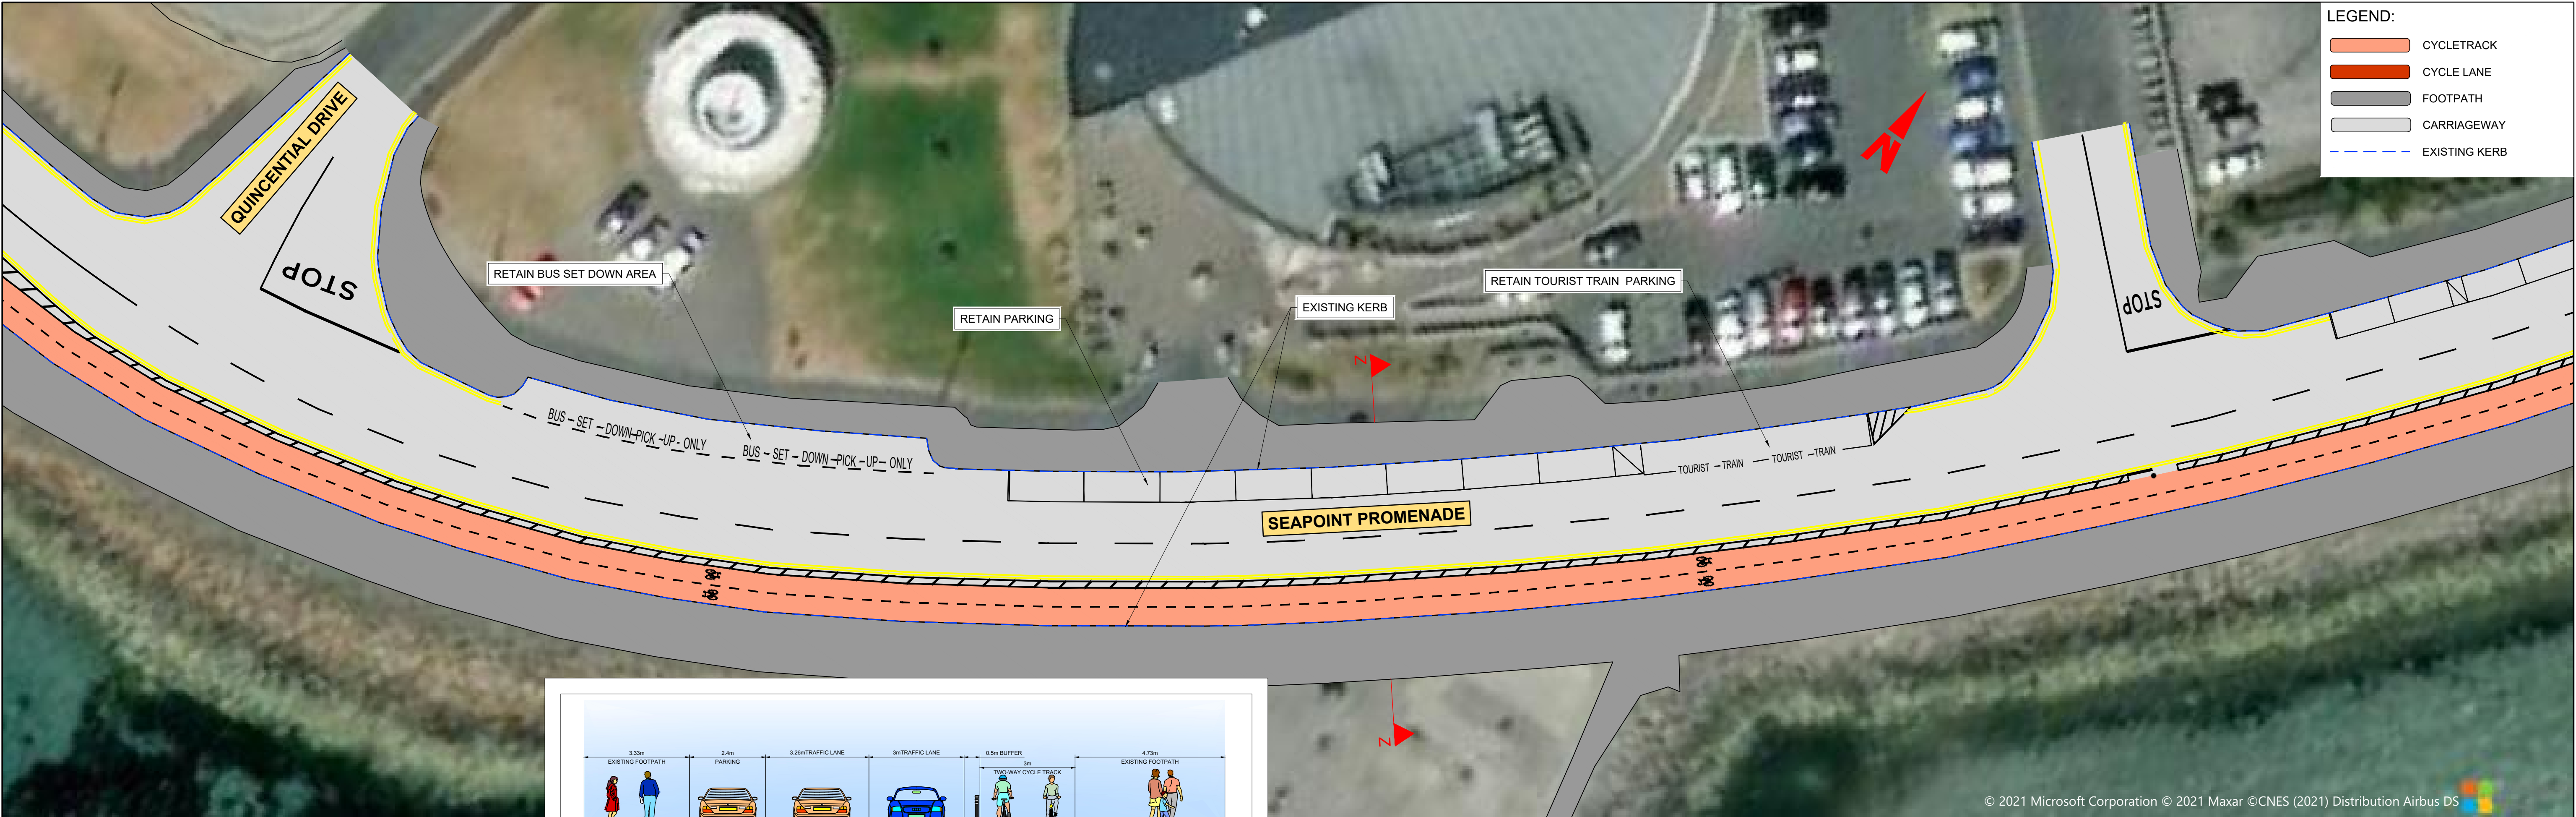

Disclaimer a. © National Transport Authority (NTA) 2019. This drawing is confidential and the copyright in it is owned by NTA. This drawing must not be either loaned, copied or otherwise reproduced in whole or in part or used for any purpose without the prior permission of NTA. b. This drawing is to be used for the design element identified in the title box. Other information shown is to be considered indicative only. The drawing is to be read in conjunction with all other relevant design drawings. c. O.S. data used for plans are printed under © Ordnance Survey Ireland Government of Ireland. All rights reserved. Licence Number EN 0082119 National Transport Authority. All elevations are in metres and relate to OSI Geoid Model (OSGM13) Mean Head. All Co-ordinates are in Irish Transverse Mercator Grid (ITM) as defined by OSI active local GPS station. d. Information concerning the position of apparatus shown on this drawing is based on drawings supplied by the utility owners and/or the utility works contractor, whilst every care has been taken in the preparation of this drawing, positions should be taken as approximate and are intended for general guidance only and no representation is made by the NTA as to the accuracy, completeness, sufficiency or otherwise of this drawing and the position of the apparatus. The information contained herein does not purport to be comprehensive or final as the apparatus is subject to being altered and/or superceded. Recipients should not rely on this information. Any liabilities are hereby expressly disclaimed. e. The information contained herein has been provided by the NTA but does not purport to be comprehensive or final. Recipients should not rely on the information. Neither the NTA nor any of its directors, officers, employees, agents, stakeholders or advisers make any representation or warranty as to, or accept any liability or responsibility in relation to, the adequacy, accuracy, reasonableness or completeness of the information provided as part of this document or any matter on which the information is based (including but not limited to loss or damage arising as a result of reliance by recipients on the information or any part of it. Any liabilities are hereby expressly disclaimed.									
Comhairle Cathrach na Gaillimhe Galway City Council									
Project Title SALTHILL									
Drawing Title OPTION 1 GENERAL ARRANGEMENT									
Date NOV. '21									
Drawn -									
Checked -									
Approved -									
Scale 1:250 @ A1 1:500 @ A3									
Project Code -									
Contract Code -									
Data Producer GMS Code -									
Drawing File Number GCC21003-NTA-GEO_HV-00_XX_00-DR-KK-0001									
Sheet Number 10 of 11									
Status S3									
Rev J02									

DO NOT SCALE USE FIGURED DIMENSIONS ONLY

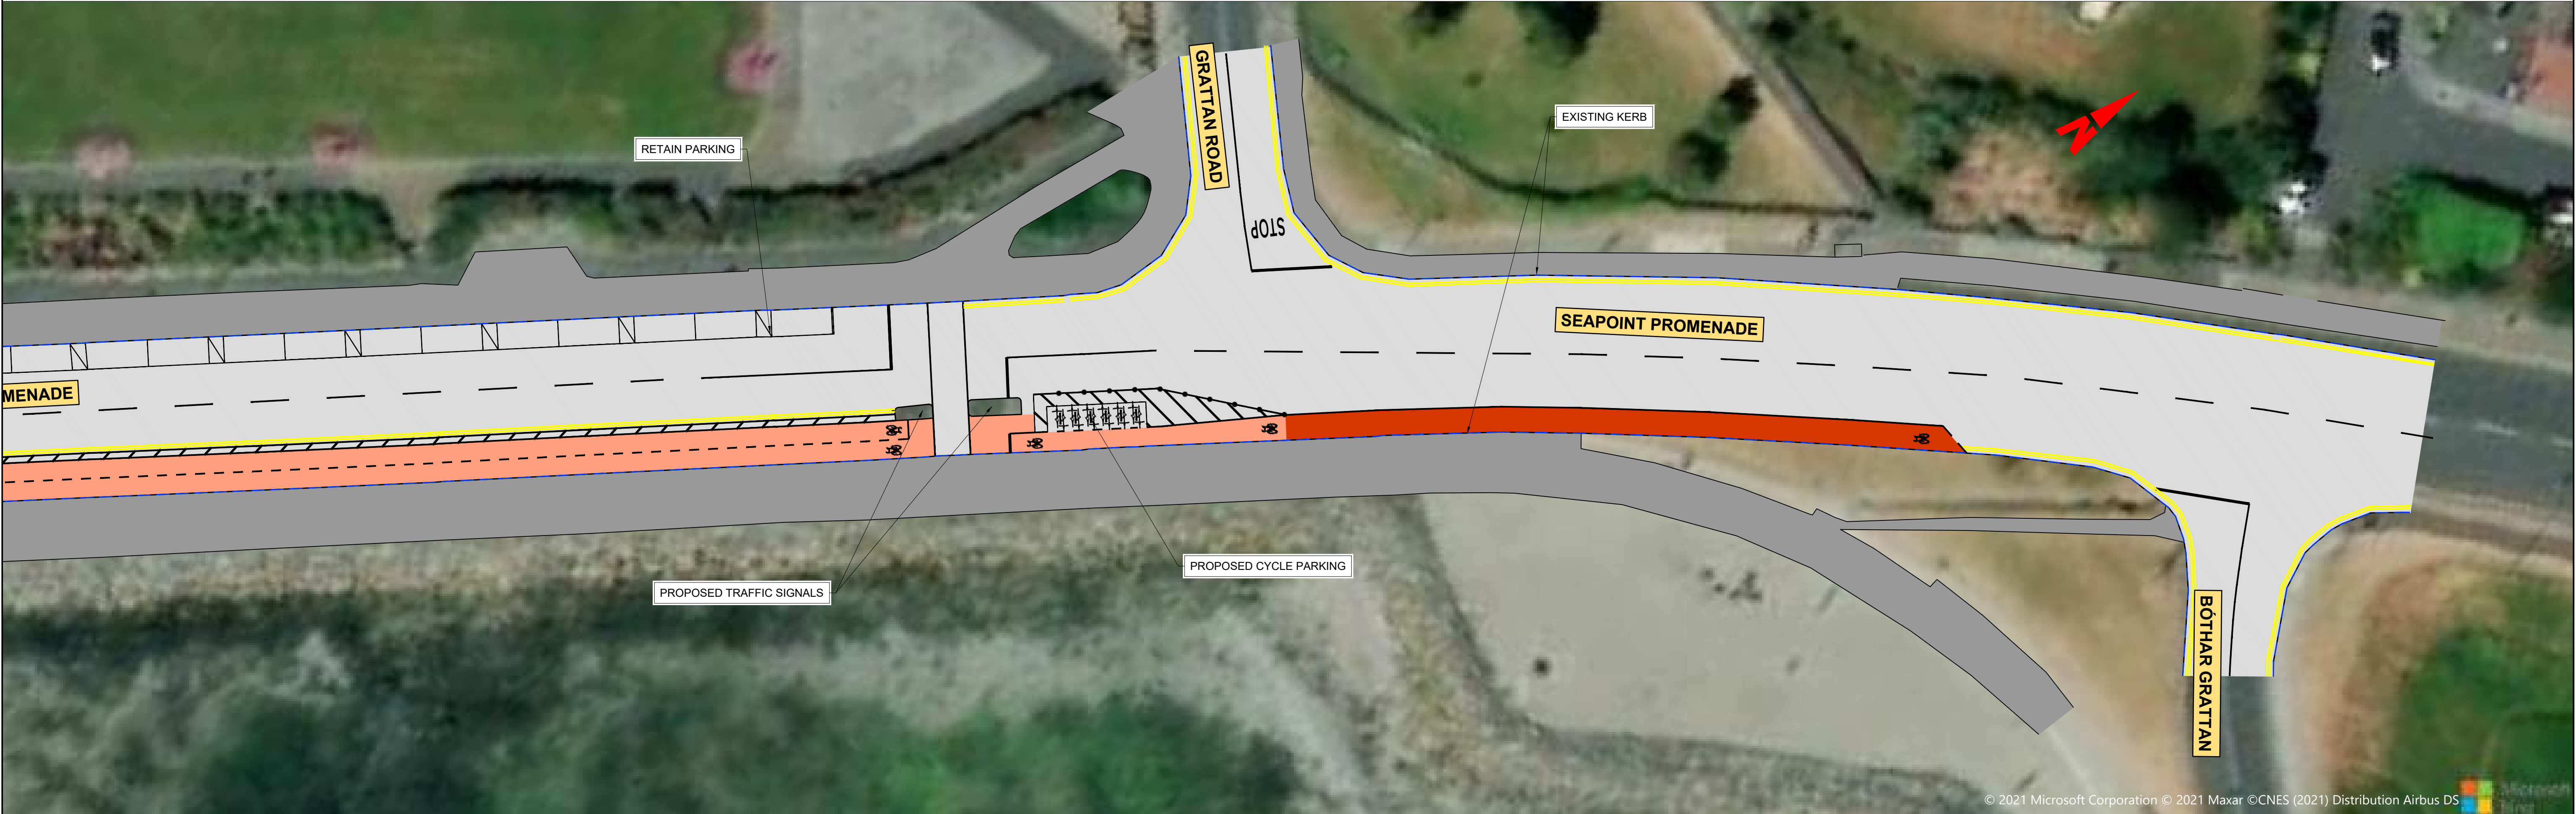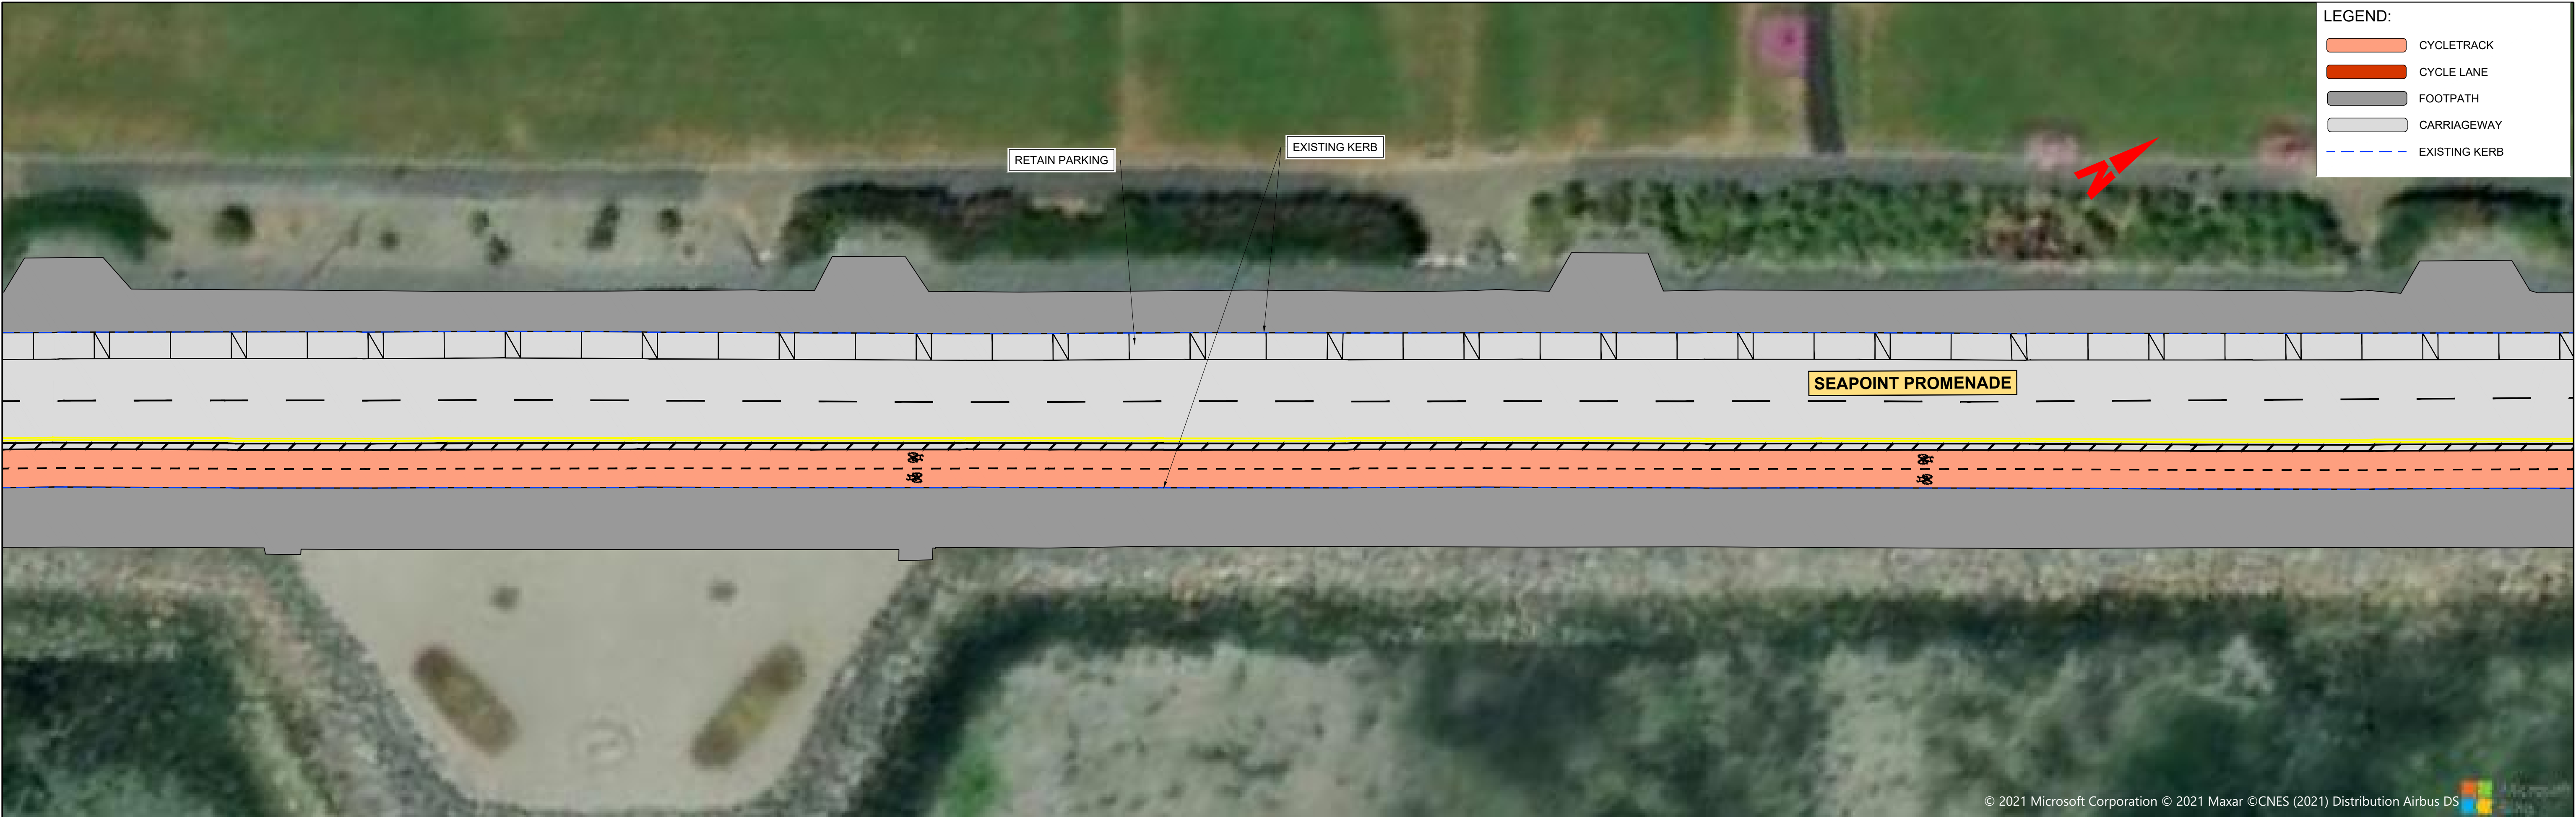

Disclaimer a. © National Transport Authority (NTA) 2019. This drawing is confidential and the copyright in it is owned by NTA. This drawing must not be either loaned, copied or otherwise reproduced in whole or in part or used for any purpose without the prior permission of NTA. b. This drawing is to be used for the design element identified in the titlebox. Other information shown is to be considered indicative only. The drawing is to be read in conjunction with all other relevant design drawings. c. O.S. data used for plans are printed under © Ordnance Survey Ireland Government of Ireland. All rights reserved. Licence Number EN 0082119 National Transport Authority. All elevations are in metres and relate to OSI Geoid Model (OSGM13) Mean Head. All Co-ordinates are in Irish Transverse Mercator Grid (ITM) as defined by OSI active local GPS station. d. Information concerning the position of apparatus shown on this drawing is based on drawings supplied by the utility owners and/or the utility works contractor, whilst every care has been taken in the preparation of this drawing, positions should be taken as approximate and are intended for general guidance only and no representation is made by the NTA as to the accuracy, completeness, sufficiency or otherwise of this drawing and the position of the apparatus. The information contained herein does not purport to be comprehensive or final as the apparatus is subject to being altered and/or superceded. Recipients should not rely on this information. Any liabilities are hereby expressly disclaimed. e. The information contained herein has been provided by the NTA but does not purport to be comprehensive or final. Recipients should not rely on the information. Neither the NTA nor any of its directors, officers, employees, agents, stakeholders or advisers make any representation or warranty as to, or accept any liability or responsibility in relation to, the adequacy, accuracy, reasonableness or completeness of the information provided as part of this document or any matter on which the information is based (including but not limited to loss or damage arising as a result of reliance by recipients on the information or any part of it. Any liabilities are hereby expressly disclaimed.										Comhairle Cathrach na Gaillimhe Galway City Council <table><tr><td>Date</td><td>NOV. '21</td><td>Drawn</td><td>-</td><td>Checked</td><td>-</td><td>Approved</td><td>-</td></tr><tr><td>Scale</td><td>1:250 @ A1 1:500 @ A3</td><td>Project Code</td><td>-</td><td>Contract Code</td><td>-</td><td>Data Producer</td><td>GIMS Code</td></tr></table>										Date	NOV. '21	Drawn	-	Checked	-	Approved	-	Scale	1:250 @ A1 1:500 @ A3	Project Code	-	Contract Code	-	Data Producer	GIMS Code	Project Title SALTHILL Drawing Title OPTION 1 GENERAL ARRANGEMENT Drawing File Number GCC21003-NTA-GEO_HV-00_XX_00-DR-KK-0001 Sheet Number 11 of 11 Status S3 Rev J02			
Date	NOV. '21	Drawn	-	Checked	-	Approved	-																																
Scale	1:250 @ A1 1:500 @ A3	Project Code	-	Contract Code	-	Data Producer	GIMS Code																																

DO NOT SCALE USE FIGURED DIMENSIONS ONLY