

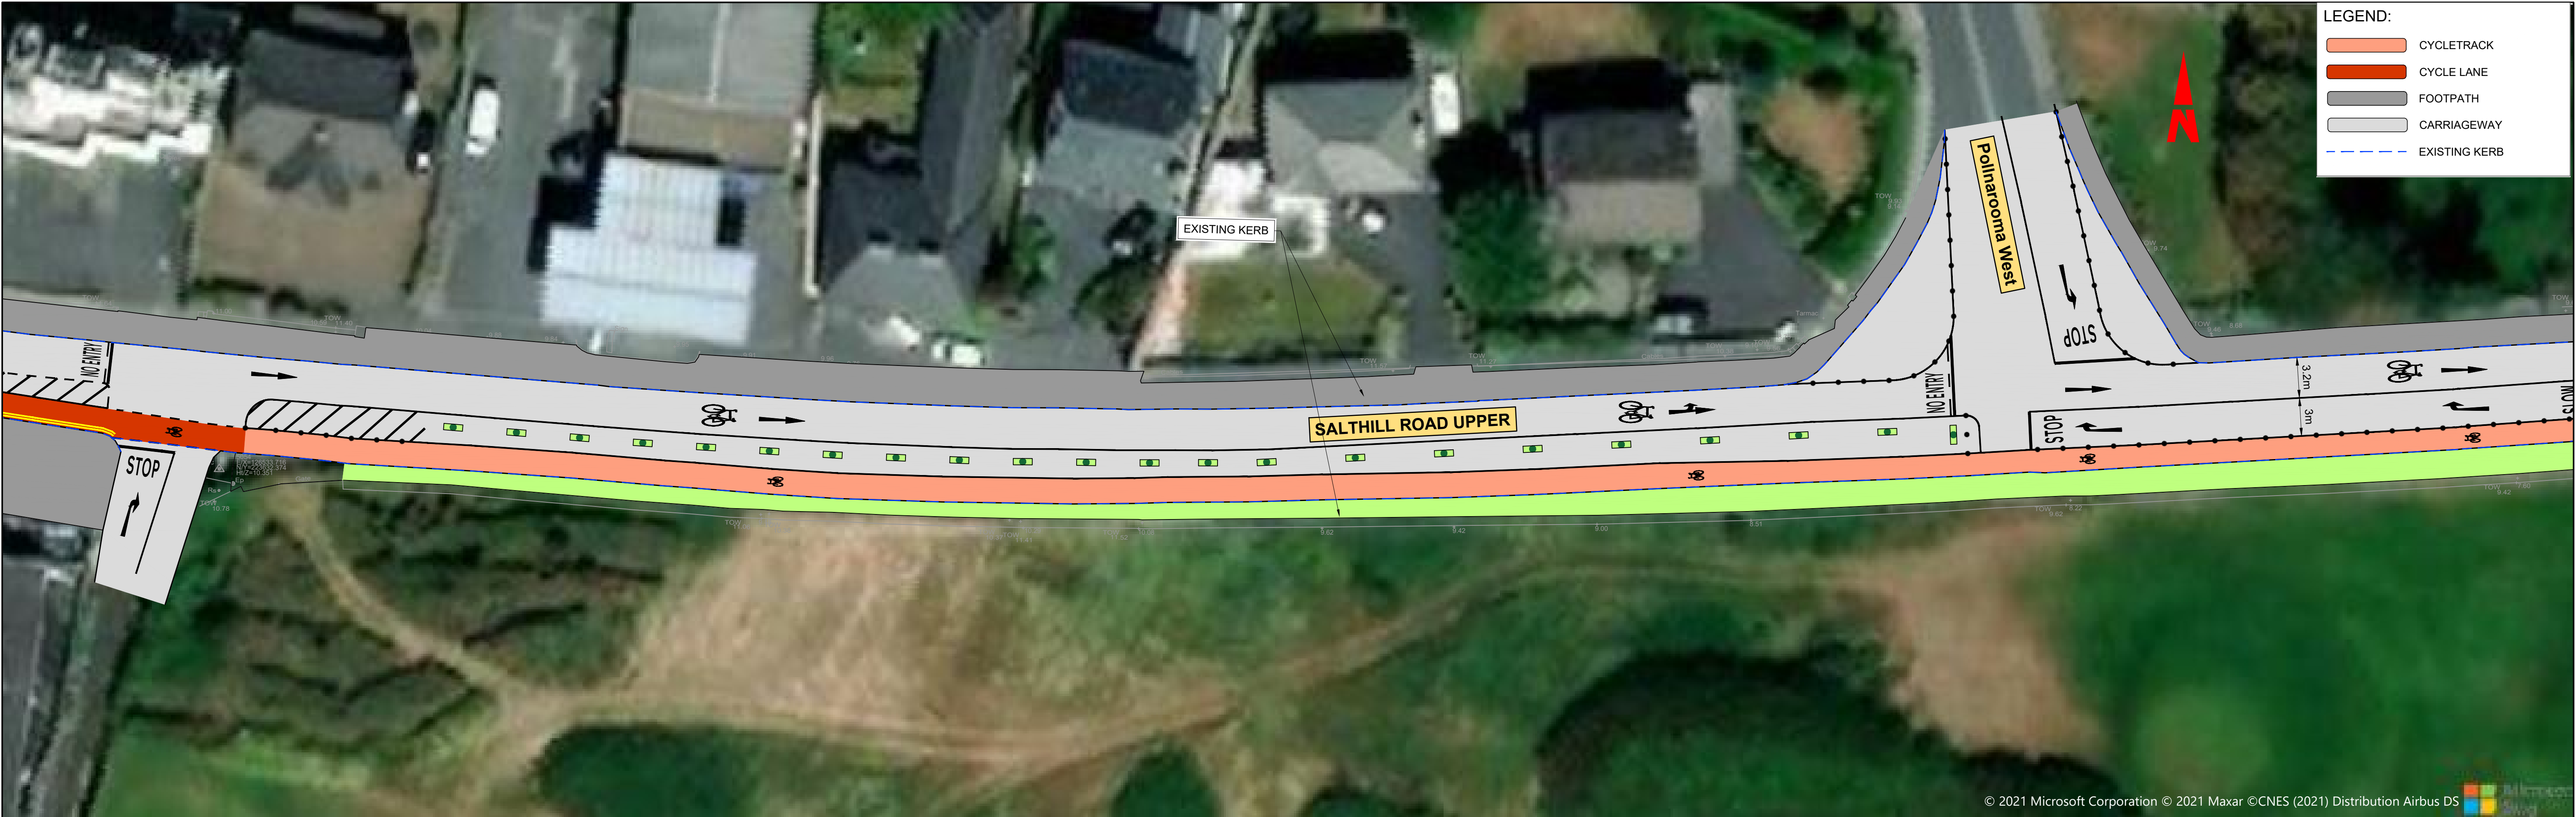


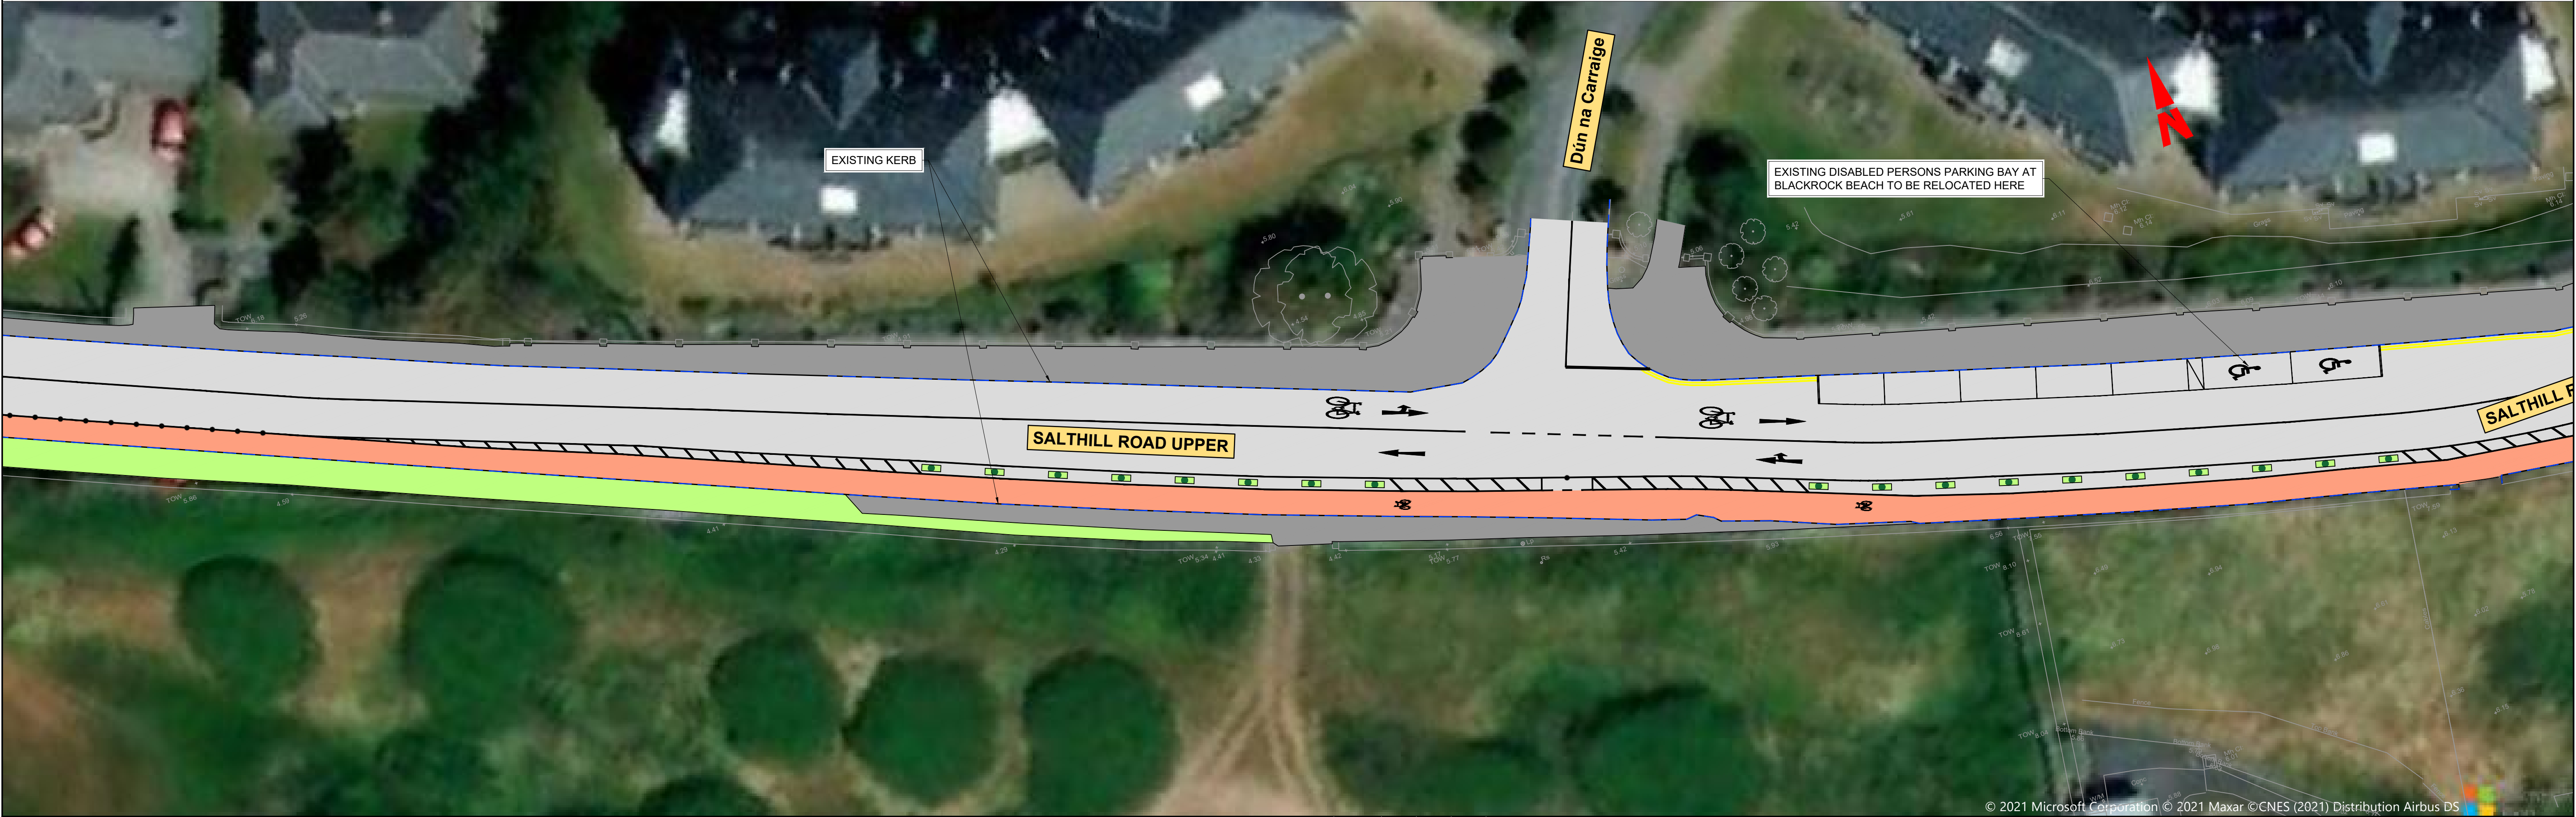



Disclaimer a. © National Transport Authority (NTA) 2019. This drawing is confidential and the copyright in it is owned by NTA. This drawing must not be either loaned, copied or otherwise reproduced in whole or in part or used for any purpose without the prior permission of NTA. b. This drawing is to be used for the design element identified in the titlebox. Other information shown is to be considered indicative only. The drawing is to be read in conjunction with all other relevant design drawings. c. O.S. data used for plans are printed under © Ordnance Survey Ireland Government of Ireland. All rights reserved. Licence Number EN 0082119 National Transport Authority. All elevations are in metres and relate to OSI Geoid Model (OSGM13) Mean Head. All Co-ordinates are in Irish Transverse Mercator Grid (ITM) as defined by OSI active local GPS station. d. Information concerning the position of apparatus shown on this drawing is based on drawings supplied by the utility owners and/or the utility works contractor, whilst every care has been taken in the preparation of this drawing, positions should be taken as approximate and are intended for general guidance only and no representation is made by the NTA as to the accuracy, completeness, sufficiency or otherwise of this drawing and the position of the apparatus. The information contained herein does not purport to be comprehensive or final as the apparatus is subject to being altered and/or superseded. Recipients should not rely on this information. Any liabilities are hereby expressly disclaimed. e. The information contained herein has been provided by the NTA but does not purport to be comprehensive or final. Recipients should not rely on the information. Neither the NTA nor any of its directors, officers, employees, agents, stakeholders or advisers make any representation or warranty as to, or accept any liability or responsibility in relation to, the adequacy, accuracy, reasonableness or completeness of the information provided as part of this document or any matter on which the information is based (including but not limited to loss or damage arising as a result of reliance by recipients on the information or any part of it. Any liabilities are hereby expressly disclaimed.									
Comhairle Cathrach na Gaillimhe Galway City Council Date NOV. '21 Drawn - Checked - Approved - Scale 1:250 @ A1 1:500 @ A3 Project Code - Contract Code - Data Producer GMS Code -									
Project Title SALTHILL Drawing Title OPTION 2 GENERAL ARRANGEMENT Drawing File Number GCC21003-NTA-GEO_HV-00_XX_00-DR-KK-0002 Sheet Number 03 of 11 Status S3 Rev J02									
Rev Date Drn Chk'd App'd Amendment J02 DEC. 21 - - - - J01 DEC. 21 - - - -									

DO NOT SCALE USE FIGURED DIMENSIONS ONLY

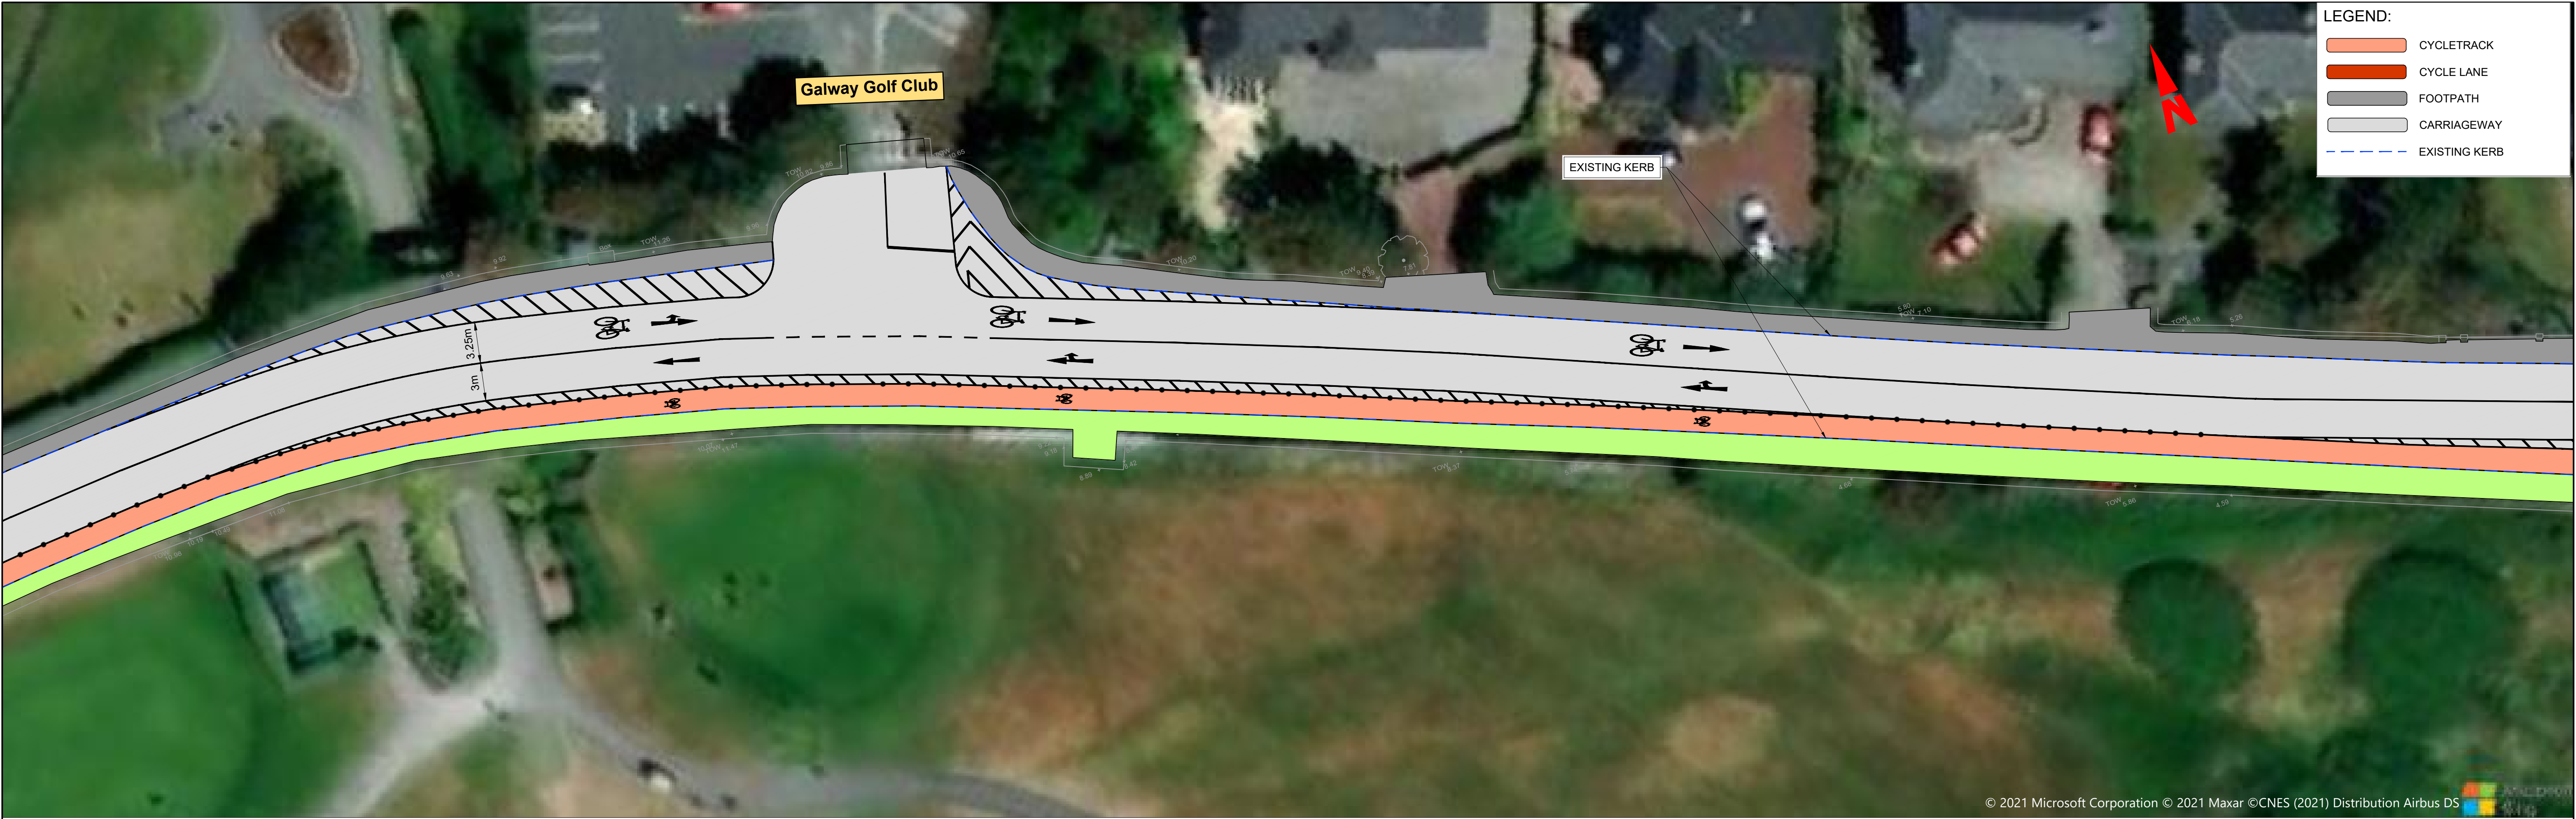



Disclaimer a. © National Transport Authority (NTA) 2019. This drawing is confidential and the copyright in it is owned by NTA. This drawing must not be either loaned, copied or otherwise reproduced in whole or in part or used for any purpose without the prior permission of NTA. b. This drawing is to be used for the design element identified in the titlebox. Other information shown is to be considered indicative only. The drawing is to be read in conjunction with all other relevant design drawings. c. O.S. data used for plans are printed under © Ordnance Survey Ireland Government of Ireland. All rights reserved. Licence Number EN 0082119 National Transport Authority. All elevations are in metres and relate to OSI Geoid Model (OSGM15) Mean Head. All Co-ordinates are in Irish Transverse Mercator Grid (ITM) as defined by OSI active local GPS station. d. Information concerning the position of apparatus shown on this drawing is based on drawings supplied by the utility owners and/or the utility works contractor, whilst every care has been taken in the preparation of this drawing, positions should be taken as approximate and are intended for general guidance only and no representation is made by the NTA as to the accuracy, completeness, sufficiency or otherwise of this drawing and the position of the apparatus. The information contained herein does not purport to be comprehensive or final as the apparatus is subject to being altered and/or superceded. Recipients should not rely on this information. Any liabilities are hereby expressly disclaimed. e. The information contained herein has been provided by the NTA but does not purport to be comprehensive or final. Recipients should not rely on the information. Neither the NTA nor any of its directors, officers, employees, agents, stakeholders or advisers make any representation or warranty as to, or accept any liability or responsibility in relation to, the adequacy, accuracy, reasonableness or completeness of the information provided as part of this document or any matter on which the information is based (including but not limited to loss or damage arising as a result of reliance by recipients on the information or any part of it. Any liabilities are hereby expressly disclaimed.									
Comhairle Cathrach na Gaillimhe Galway City Council Date NOV. '21 Drawn - Checked - Approved Scale 1:250 @ A1 1:500 @ A3 Project Code - Contract Code Data Producer GMS Code									
Project Title SALTHILL Drawing Title OPTION 2 GENERAL ARRANGEMENT Drawing File Number GCC21003-NTA-GEO_HV-00_XX_00-DR-KK-0002 Sheet Number 04 of 11 Status S3 Rev J02									
J02	DEC. 21								
J01	DEC. 21	-	-	-					
Rev	Date	Dwn	Chk'd	App'd		Amendment			

DO NOT SCALE USE FIGURED DIMENSIONS ONLY

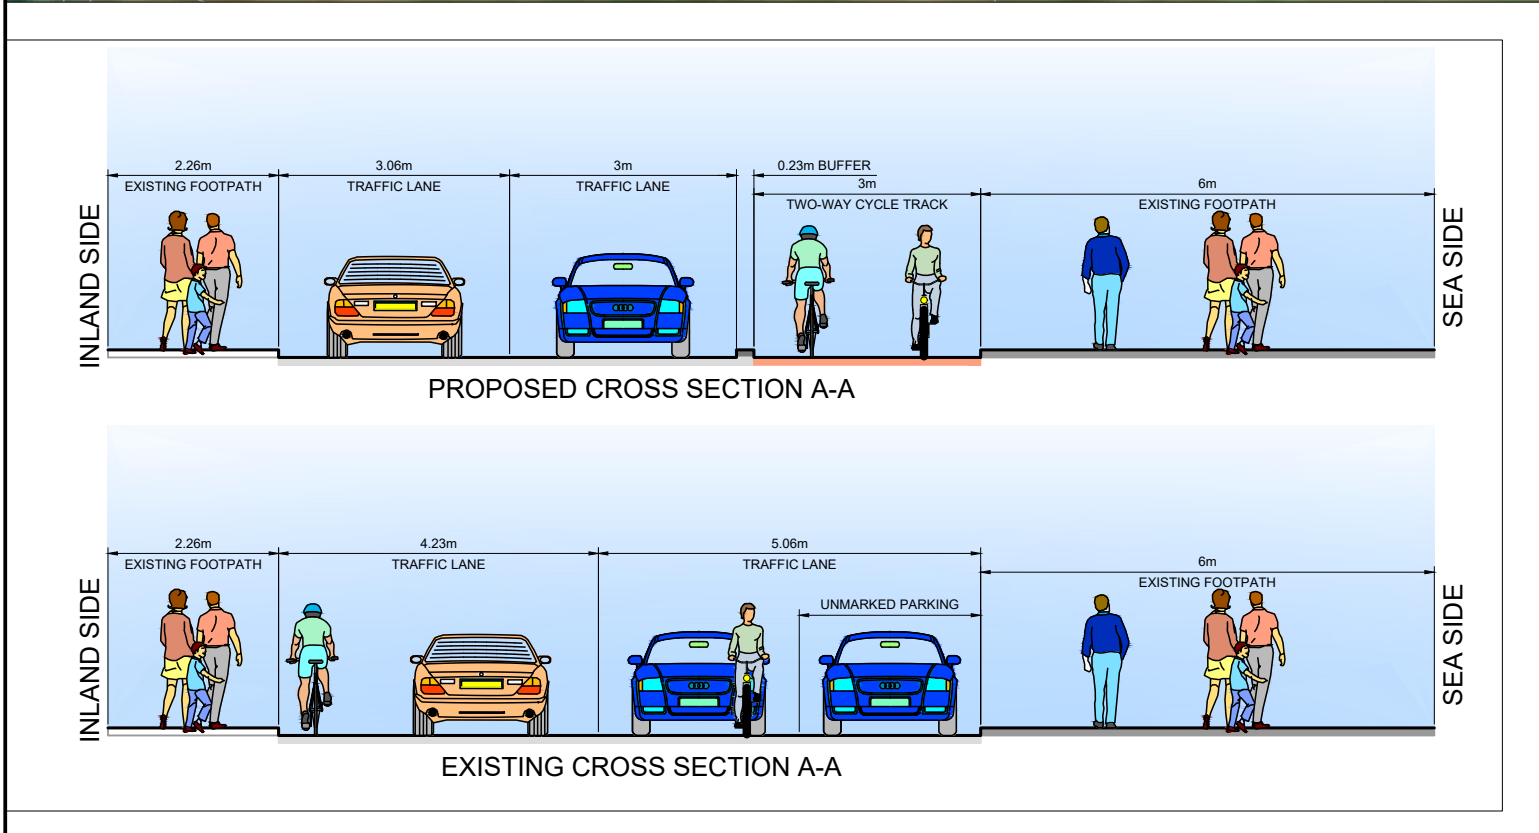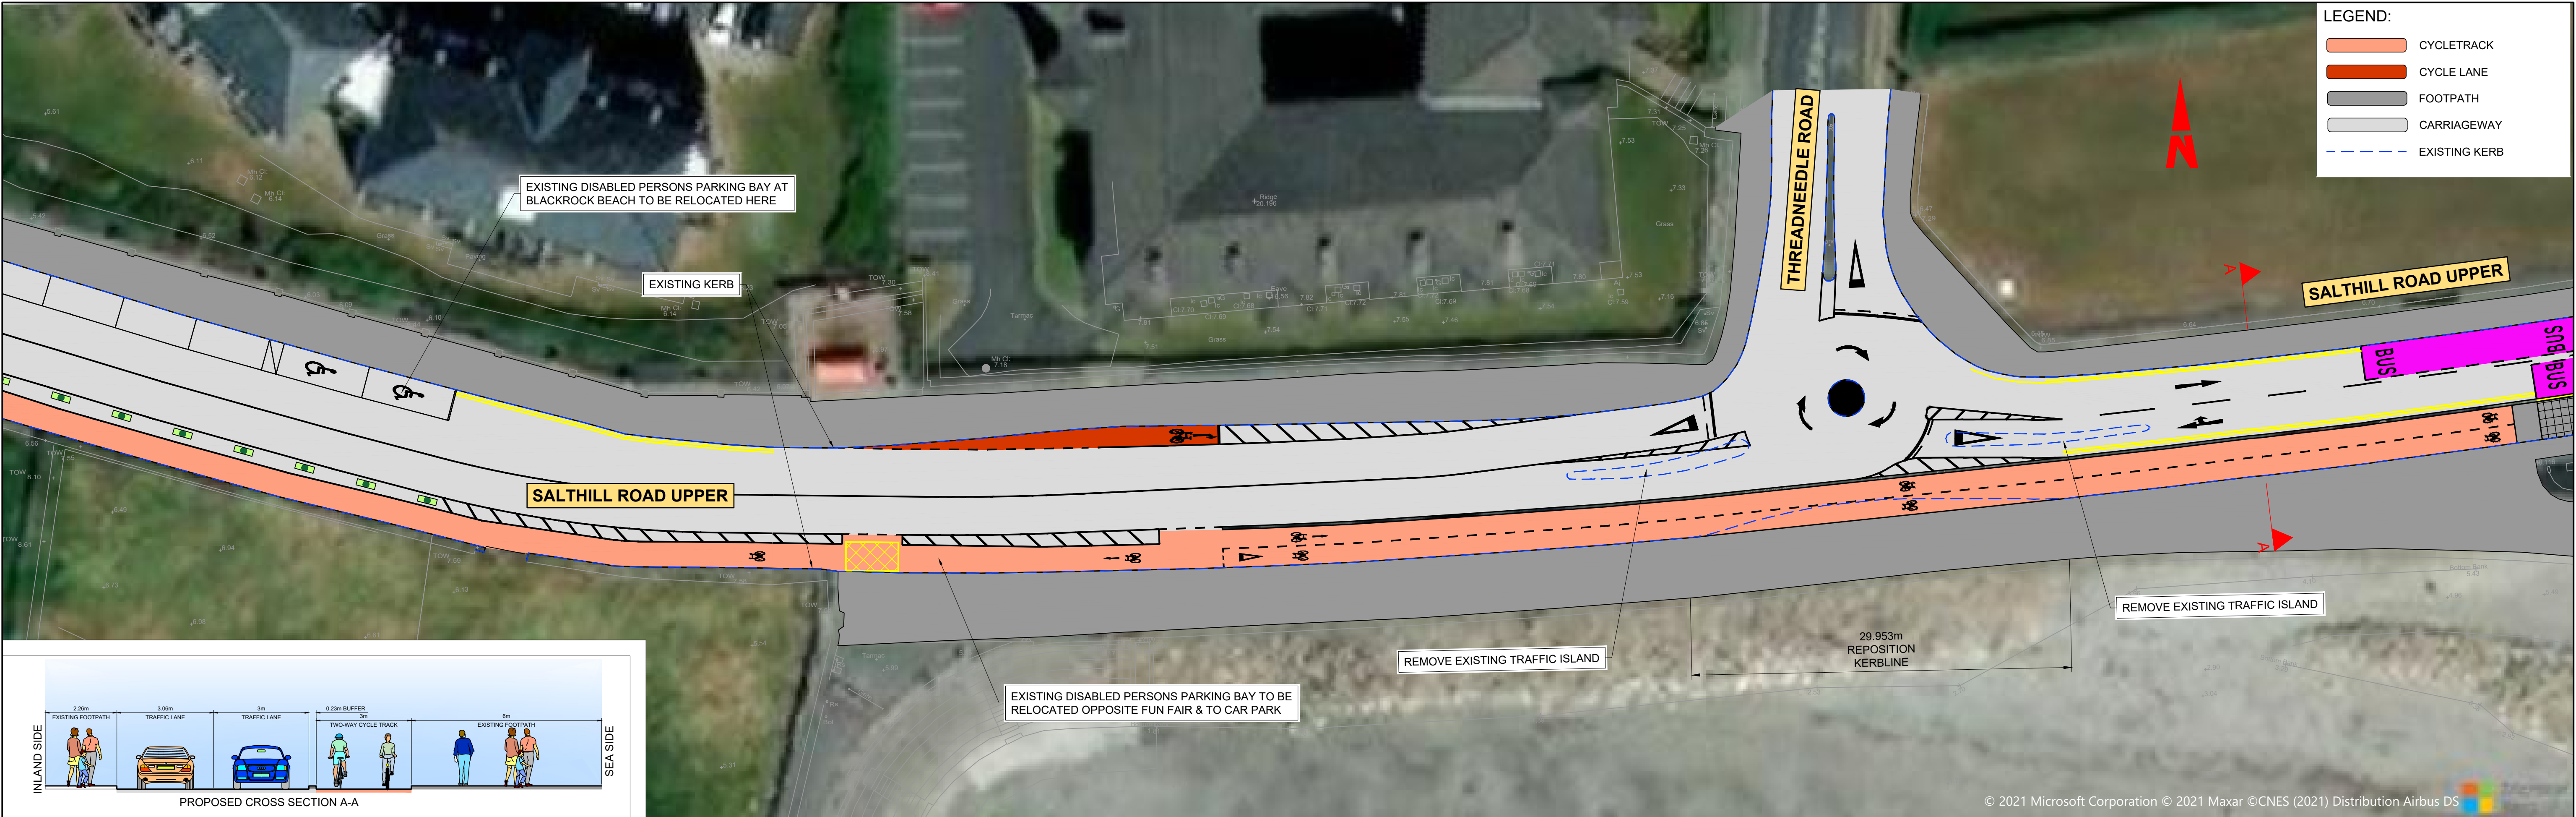


Disclaimer: a. © National Transport Authority (NTA) 2019. This drawing is confidential and the copyright in it is owned by NTA. This drawing must not be either loaned, copied or otherwise reproduced in whole or in part or used for any purpose without the prior permission of NTA. b. This drawing is to be used for the design element identified in the titlebox. Other information shown is to be considered indicative only. The drawing is to be read in conjunction with all other relevant design drawings. c. O.S. data used for plans are printed under © Ordnance Survey Ireland Government of Ireland. All rights reserved. Licence Number EN 0082119 National Transport Authority. All elevations are in metres and relate to OSI Geoid Model (OSGM15) Mean Head. All Co-ordinates are in Irish Transverse Mercator Grid (ITM) as defined by OSI active local GPS station. d. Information concerning the position of apparatus shown on this drawing is based on drawings supplied by the utility owners and/or the utility works contractor, whilst every care has been taken in the preparation of this drawing, positions should be taken as approximate and are intended for general guidance only and no representation is made by the NTA as to the accuracy, completeness, sufficiency or otherwise of this drawing and the position of the apparatus. The information contained herein does not purport to be comprehensive or final as the apparatus is subject to being altered and/or superseded. Recipients should not rely on this information. Any liabilities are hereby expressly disclaimed. e. The information contained herein has been provided by the NTA but does not purport to be comprehensive or final. Recipients should not rely on the information. Neither the NTA nor any of its directors, officers, employees, agents, stakeholders or advisers make any representation or warranty as to, or accept any liability or responsibility in relation to, the adequacy, accuracy, reasonableness or completeness of the information provided as part of this document or any matter on which the information is based (including but not limited to loss or damage arising as a result of reliance by recipients on the information or any part of it. Any liabilities are hereby expressly disclaimed.														Project Title SALTHILL Drawing Title OPTION 2 GENERAL ARRANGEMENT											
J02	DEC. 21									Date	NOV. '21	Drawn	-	Checked	-	Approved	-	Drawing File Number	GCC21003-NTA-GEO_HV-00_XX_00-DR-KK-0002	Sheet Number	05 of 11	Status	S3	Rev	J02
J01	DEC. 21	-	-	-	-	-	-	-	-	Scale	1:250 @ A1 1:500 @ A3	Project Code	-	Contract Code	-	Data Producer	GMS Code								
Rev	Date	Dm	Chk'd	App'd						Amendment															

DO NOT SCALE USE FIGURED DIMENSIONS ONLY

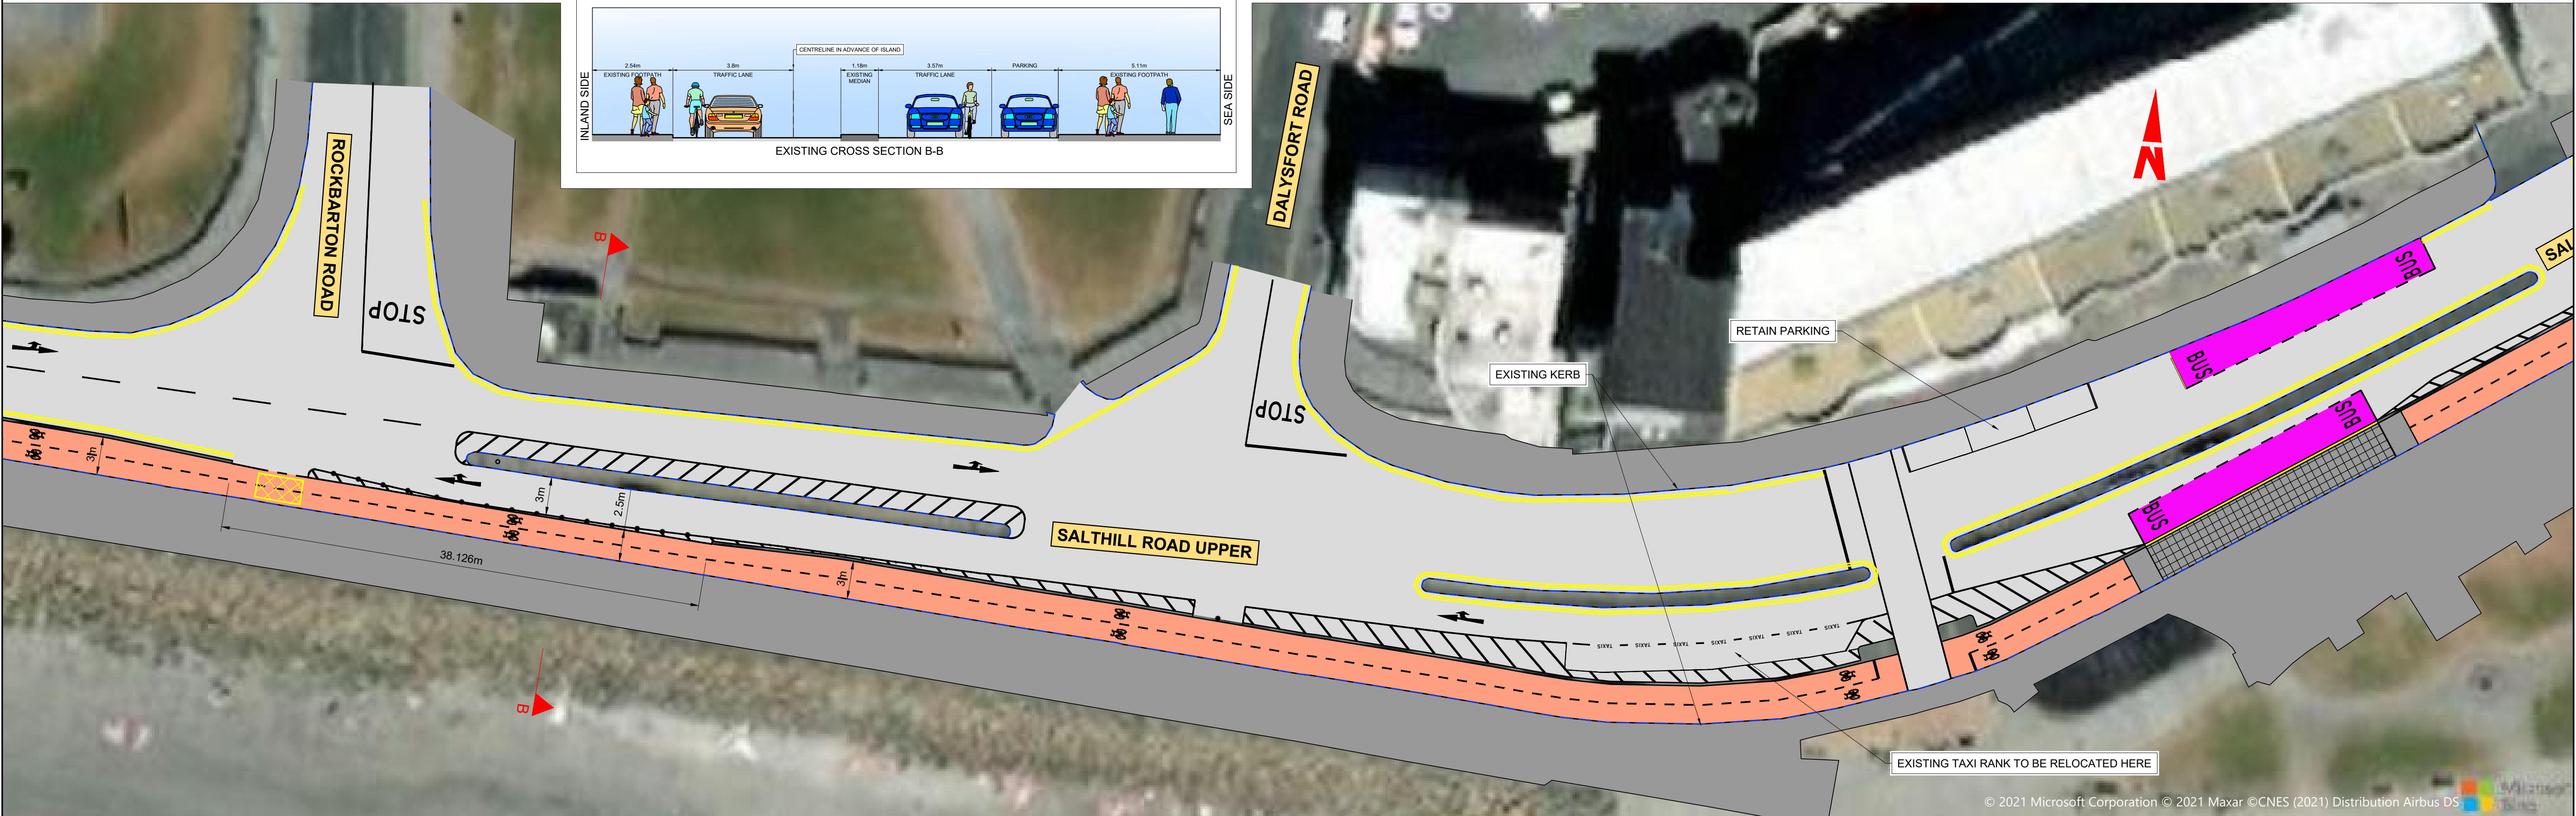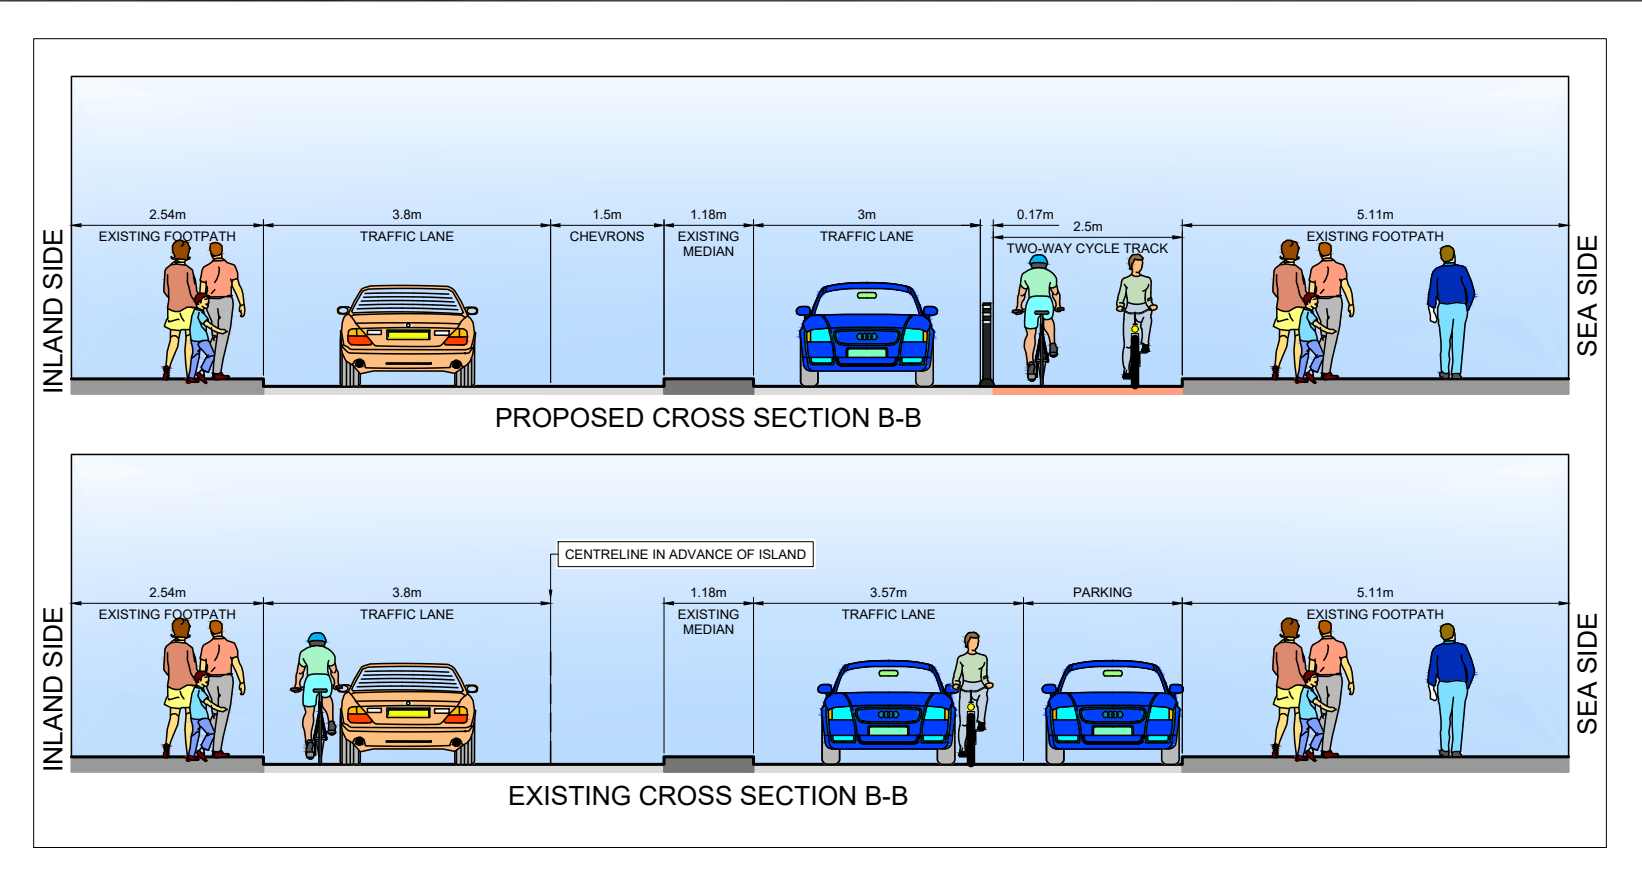

Disclaimer: a. © National Transport Authority (NTA) 2019. This drawing is confidential and the copyright in it is owned by NTA. This drawing must not be either loaned, copied or otherwise reproduced in whole or in part or used for any purpose without the prior permission of NTA. b. This drawing is to be used for the design element identified in the titlebox. Other information shown is to be considered indicative only. The drawing is to be read in conjunction with all other relevant design drawings. c. O.S. data used for plans are printed under © Ordnance Survey Ireland Government of Ireland. All rights reserved. Licence Number EN 0082119 National Transport Authority. All elevations are in metres and relate to OSI Geoid Model (OSGM13) Mean Head. All Co-ordinates are in Irish Transverse Mercator Grid (ITM) as defined by OSI active local GPS station. d. Information concerning the position of apparatus shown on this drawing is based on drawings supplied by the utility owners and/or the utility works contractor, whilst every care has been taken in the preparation of this drawing, positions should be taken as approximate and are intended for general guidance only and no representation is made by the NTA as to the accuracy, completeness, sufficiency or otherwise of this drawing and the position of the apparatus. The information contained herein does not purport to be comprehensive or final as the apparatus is subject to being altered and/or superceded. Recipients should not rely on this information. Any liabilities are hereby expressly disclaimed. e. The information contained herein has been provided by the NTA but does not purport to be comprehensive or final. Recipients should not rely on the information. Neither the NTA nor any of its directors, officers, employees, agents, stakeholders or advisers make any representation or warranty as to, or accept any liability or responsibility in relation to, the adequacy, accuracy, reasonableness or completeness of the information provided as part of this document or any matter on which the information is based (including but not limited to loss or damage arising as a result of reliance by recipients on the information or any part of it. Any liabilities are hereby expressly disclaimed.									
Comhairle Cathrach na Gaillimhe Galway City Council									
Date: NOV. '21 Drawn: - Checked: - Approved: -									
Scale: 1:250 @ A1 1:500 @ A3									
Project Code: - Contract Code: - Data Producer: GMS Code									
Project Title: SALTHILL Drawing Title: OPTION 2 GENERAL ARRANGEMENT									
Drawing File Number: GCC21003-NTA-GEO_HV-00_XX_00-DR-KK-0002 Sheet Number: 07 of 11 Status: S3 Rev: J02									

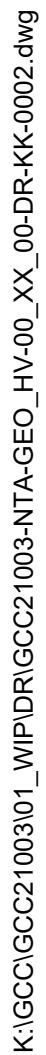

DO NOT SCALE USE FIGURED DIMENSIONS ONLY



K:\GCC21003\001_WIP\DR\GCC21003-NTA-GEO_HV-00_XX_00-DR-KK-0002.dwg

© 2021 Microsoft Corporation © 2021 Maxar ©CNES (2021) Distribution Airbus DS




Disclaimer		Transverse Mercator Grid (ITM) as defined by OSI active local GPS station.		The information contained herein has been provided by the NTA but does not purport to be comprehensive or final. Recipients should not rely on the information. Neither the NTA nor any of its directors, officers, employees, agents, stakeholders or advisers make any representation or warranty as to, or accept any liability or responsibility in relation to, the adequacy, accuracy, reasonableness or completeness of the information provided as part of this document or any matter on which the information is based (including but not limited to loss or damage arising as a result of reliance by recipients on the information or any part of it. Any liabilities are hereby expressly disclaimed.	
a.	© National Transport Authority (NTA) 2019. This drawing is confidential and the copyright in it is owned by NTA. This drawing must not be either loaned, copied or otherwise reproduced in whole or in part or used for any purpose without the prior permission of NTA.	d.	This drawing is to be used for the design element identified in the filebox. Other information shown is to be considered indicative only. The drawing is to be read in conjunction with all other relevant design drawings.	e.	O.S. data used for plans are printed under © Ordnance Survey Ireland Government of Ireland. All rights reserved. Licence Number EN 0082119 National Transport Authority. All elevations are in metres and relate to OSI Geoid Model (OSGM15) Mean Head. All Co-ordinates are in Irish

J02	DEC. 21	-	-	-	-
J01	DEC. 21	-	-	-	-
Rev	Date	Dwn	Chk'd	App'd	Amendment

 Comhairle Cathrach na Gaillimhe Galway City Council				Date	NOV. '21	Drawn	-	Checked	-	Approved	-
				Scale	1:250 @ A1 1:500 @ A3	Project Code	-	Contract Code	-	Data Producer	GMS Code


Project Title				SALTHILL			
Drawing Title				OPTION 2 GENERAL ARRANGEMENT			
Drawing File Number				GCC21003-NTA-GEO_HV-00_XX_00-DR-KK-0002	Sheet Number		09 of 11
					Status		S3
					Rev		J02

DO NOT SCALE USE FIGURED DIMENSIONS ONLY

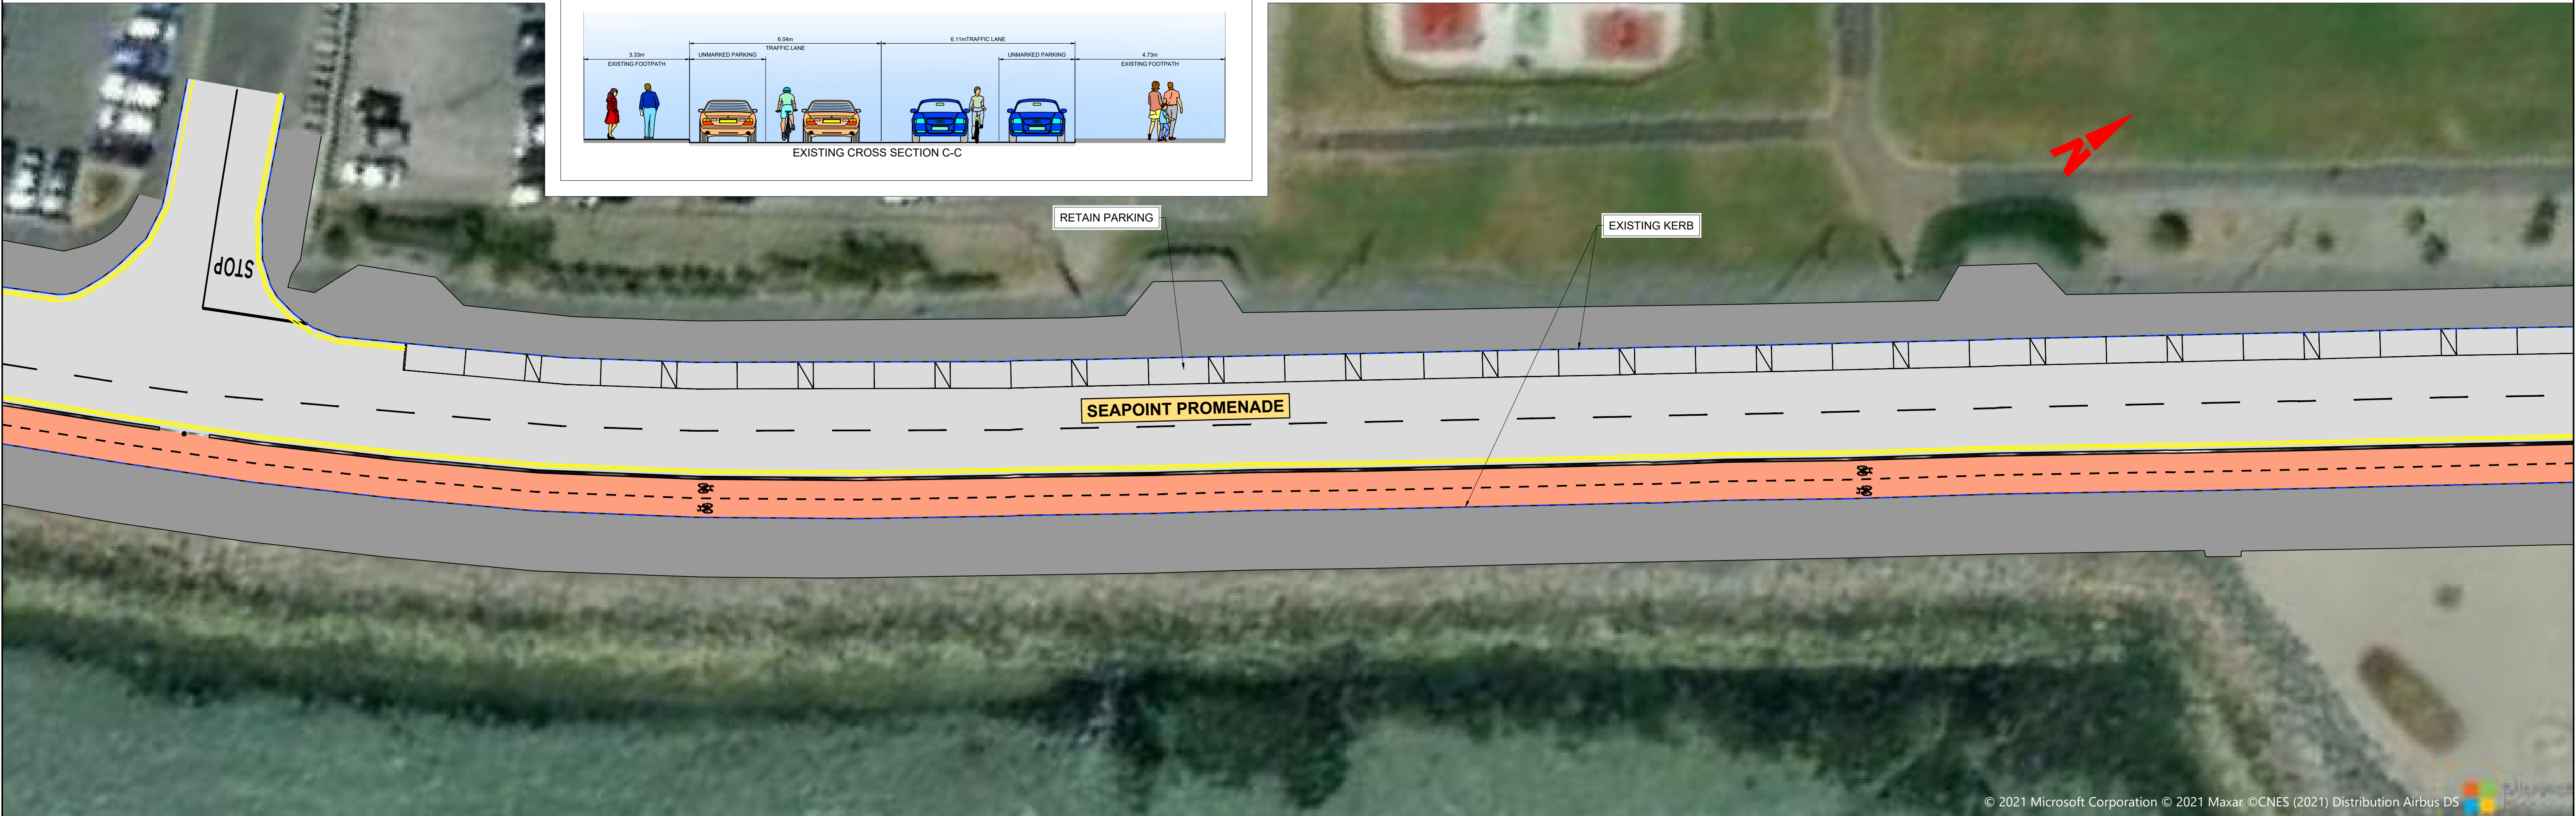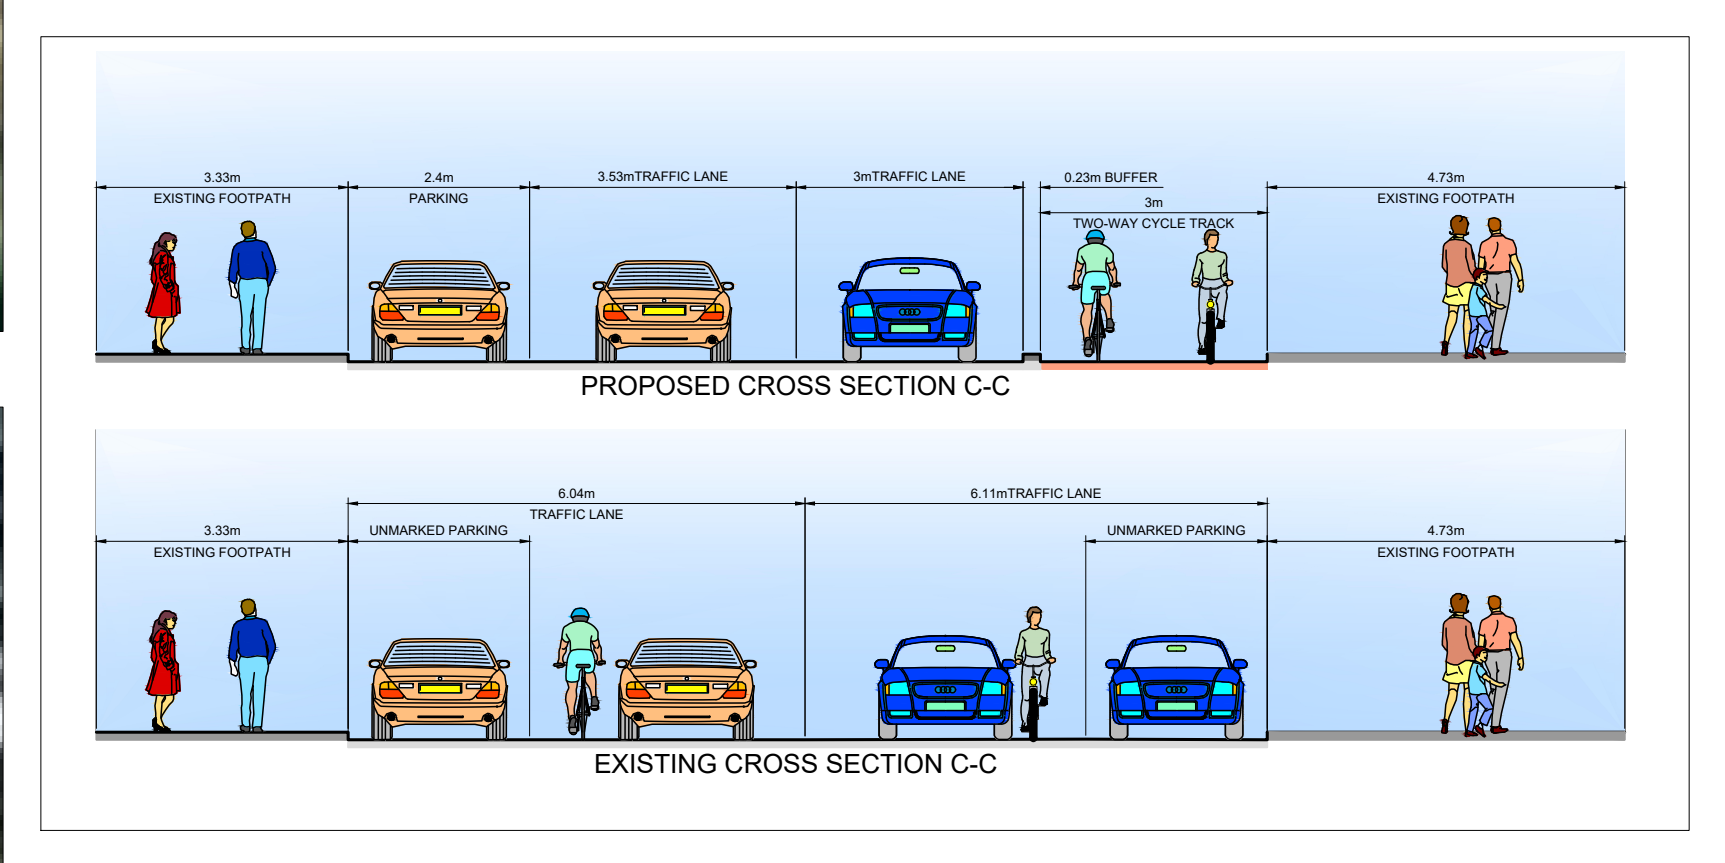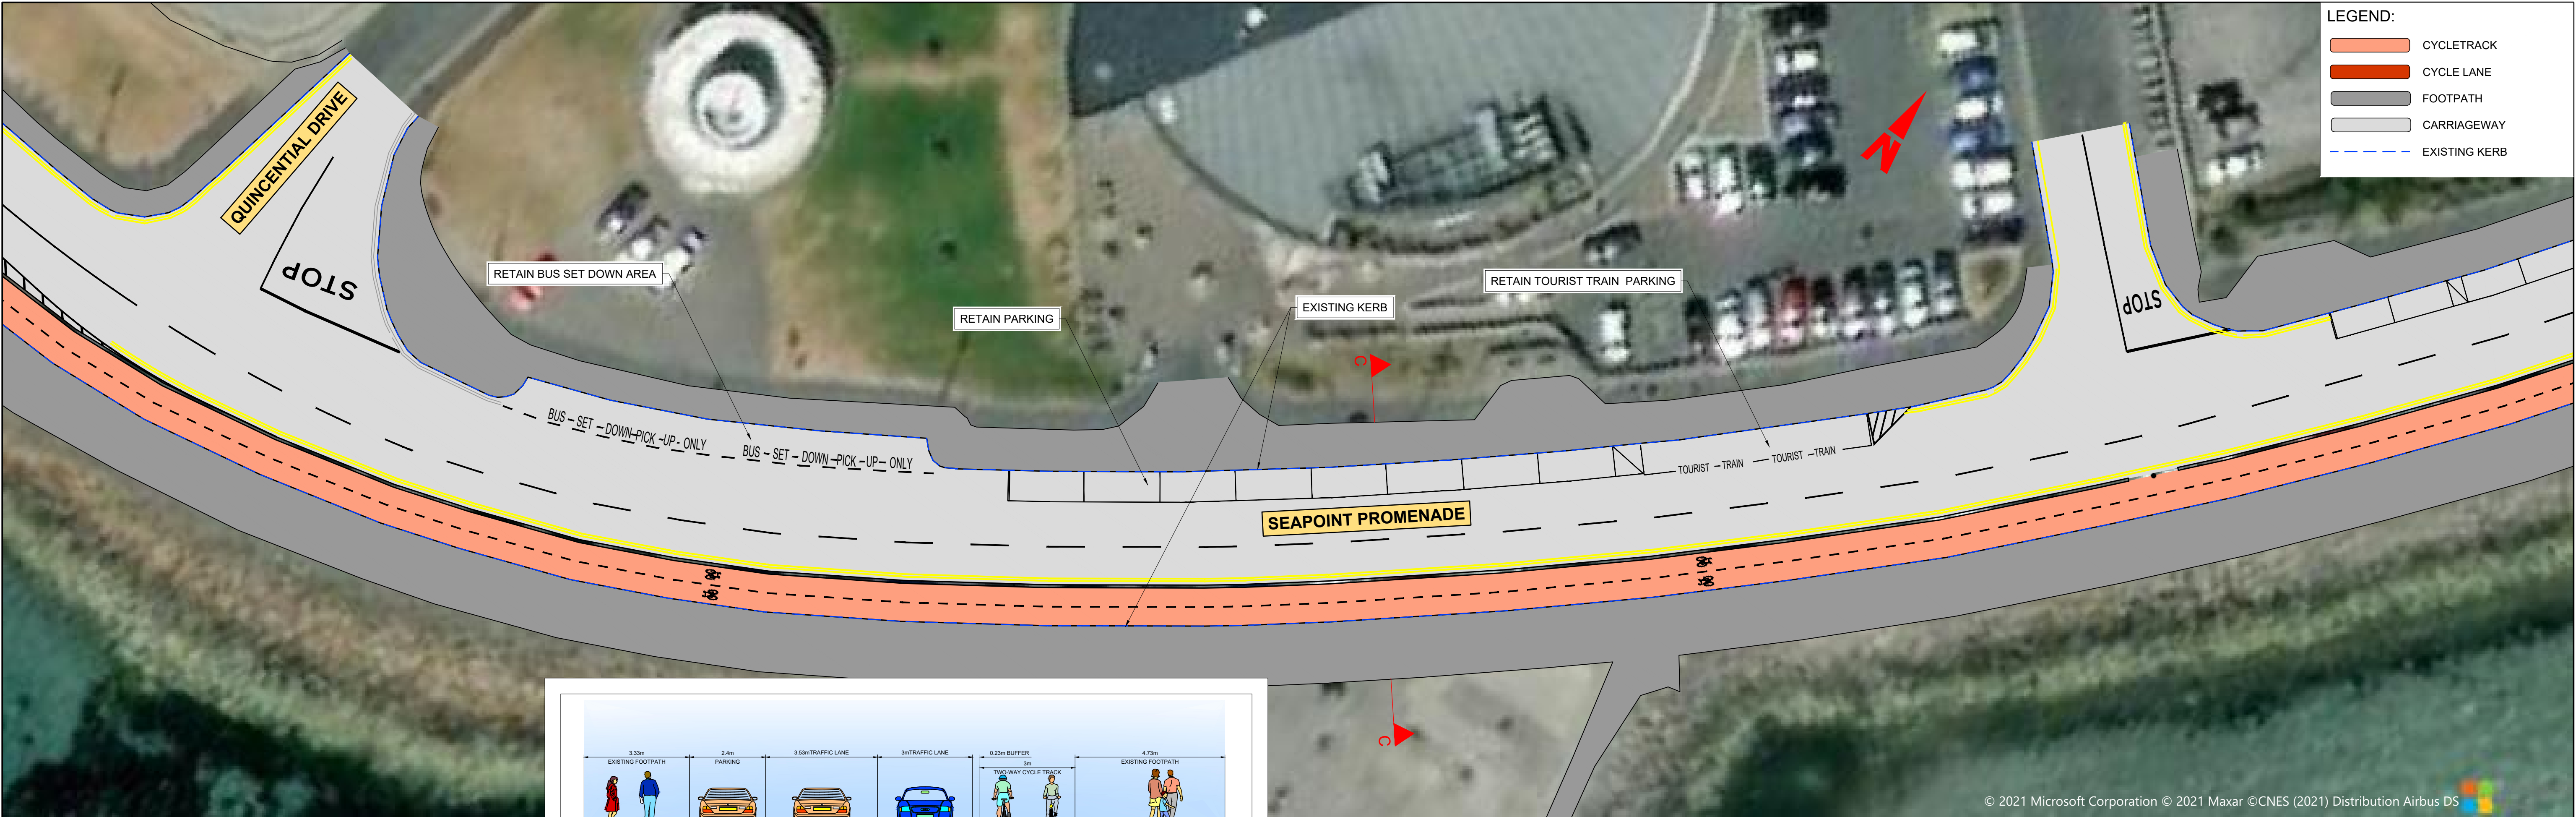

Disclaimer										Project Title									
a. © National Transport Authority (NTA) 2019. This drawing is confidential and the copyright in it is owned by NTA. This drawing must not be either loaned, copied or otherwise reproduced in whole or in part or used for any purpose without the prior permission of NTA.										SALTHILL									
b. This drawing is to be used for the design element identified in the title box. Other information shown is to be considered indicative only. The drawing is to be read in conjunction with all other relevant design drawings.										Drawing Title									
c. O.S. data used for plans are printed under © Ordnance Survey Ireland Government of Ireland. All rights reserved. Licence Number EN 0082119 National Transport Authority. All elevations are in metres and relate to OSI Geoid Model (OSGM15) Mean Head. All Co-ordinates are in Irish Transverse Mercator Grid (ITM) as defined by OSI active local GPS station.										OPTION 2									
d. Information concerning the position of apparatus shown on this drawing is based on drawings supplied by the utility owners and/or the utility works contractor, whilst every care has been taken in the preparation of this drawing. Positions should be taken as approximate and are intended for general guidance only and no representation is made by the NTA as to the accuracy, completeness, sufficiency or otherwise of this drawing and the position of the apparatus. The information contained herein does not purport to be comprehensive or final as the apparatus is subject to being altered and/or superseded. Recipients should not rely on this information. Any liabilities are hereby expressly disclaimed.										GENERAL ARRANGEMENT									
e. The information contained herein has been provided by the NTA but does not purport to be comprehensive or final. Recipients should not rely on the information. Neither the NTA nor any of its directors, officers, employees, agents, stakeholders or advisers make any representation or warranty as to, or accept any liability or responsibility in relation to, the adequacy, accuracy, reasonableness or completeness of the information provided as part of this document or any matter on which the information is based (including but not limited to loss or damage arising as a result of reliance by recipients on the information or any part of it. Any liabilities are hereby expressly disclaimed.																			
										Date									
										NOV. '21									
J02 DEC. 21										Drawn -									
										Checked -									
										Approved -									
Rev										Scale									
DEC. 21										1:250 @ A1									
Date										@ A3									
Drm										Project Code									
Chk'd										Contract Code									
App'd										Data Producer GMS Code									
Amendment										Drawing File Number									
										GCC21003-NTA-GEO_HV-00_XX_00-DR-KK-0002									
										Sheet Number									
										10 of 11									
										Status									
										S3									
										Rev									
										J02									

DO NOT SCALE USE FIGURED DIMENSIONS ONLY

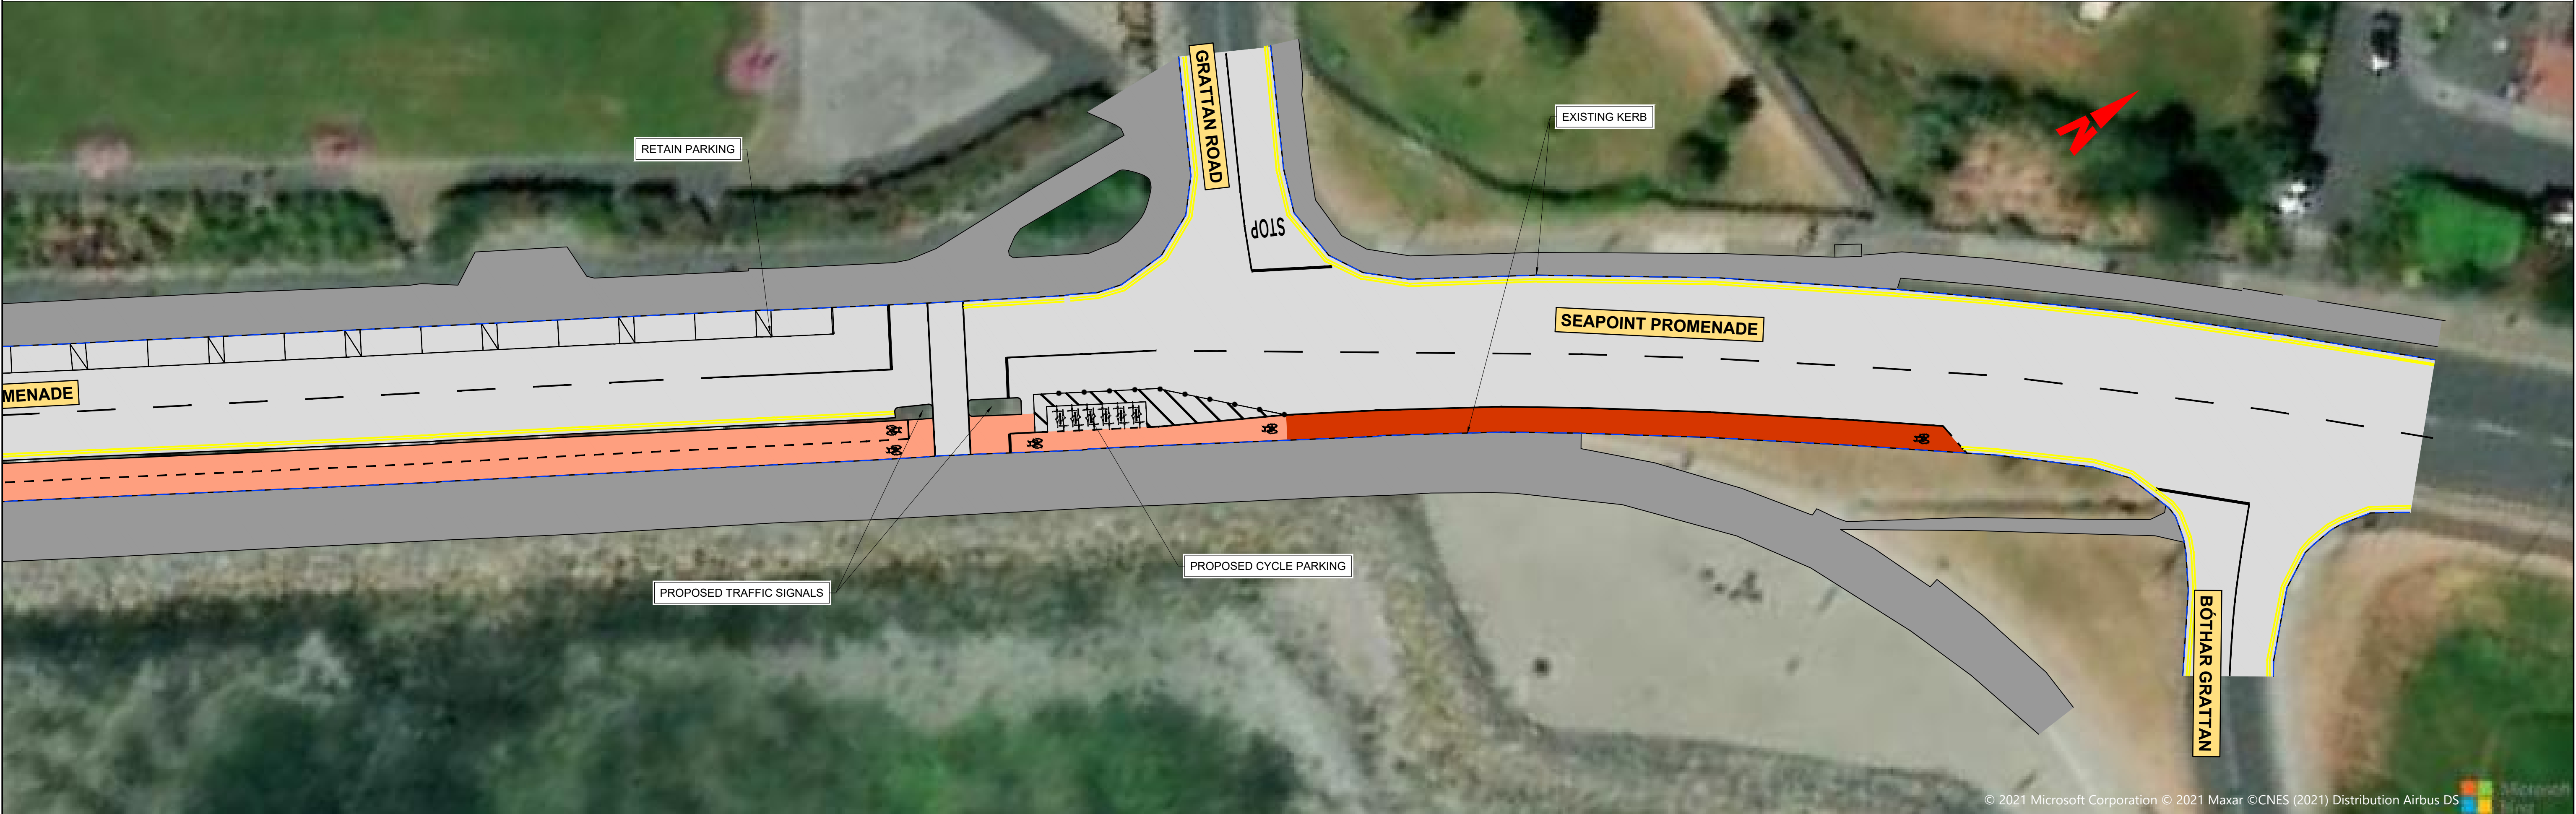

Disclaimer a. © National Transport Authority (NTA) 2019. This drawing is confidential and the copyright in it is owned by NTA. This drawing must not be either loaned, copied or otherwise reproduced in whole or in part or used for any purpose without the prior permission of NTA. b. This drawing is to be used for the design element identified in the titlebox. Other information shown is to be considered indicative only. The drawing is to be read in conjunction with all other relevant design drawings. c. O.S. data used for plans are printed under © Ordnance Survey Ireland Government of Ireland. All rights reserved. Licence Number EN 0082119 National Transport Authority. All elevations are in metres and relate to OSI Geoid Model (OSGM13) Mean Head. All Co-ordinates are in Irish Transverse Mercator Grid (ITM) as defined by OSI active local GPS station. d. Information concerning the position of apparatus shown on this drawing is based on drawings supplied by the utility owners and/or the utility works contractor, whilst every care has been taken in the preparation of this drawing, positions should be taken as approximate and are intended for general guidance only and no representation is made by the NTA as to the accuracy, completeness, sufficiency or otherwise of this drawing and the position of the apparatus. The information contained herein does not purport to be comprehensive or final as the apparatus is subject to being altered and/or superceded. Recipients should not rely on this information. Any liabilities are hereby expressly disclaimed. e. The information contained herein has been provided by the NTA but does not purport to be comprehensive or final. Recipients should not rely on the information. Neither the NTA nor any of its directors, officers, employees, agents, stakeholders or advisers make any representation or warranty as to, or accept any liability or responsibility in relation to, the adequacy, accuracy, reasonableness or completeness of the information provided as part of this document or any matter on which the information is based (including but not limited to loss or damage arising as a result of reliance by recipients on the information or any part of it. Any liabilities are hereby expressly disclaimed.										Comhairle Cathrach na Gaillimhe Galway City Council				Project Title SALTHILL											
										Drawing Title OPTION 2 GENERAL ARRANGEMENT															
J02 DEC. 21 - - - -										Date NOV. '21		Drawn -		Checked -		Approved -									
Rev Date Drn Chk'd App'd Amendment										Scale 1:250 @ A1 1:500 @ A3		Project Code -		Contract Code -		Data Producer GMS Code -		Drawing File Number GCC21003-NTA-GEO_HV-00_XX_00-DR-KK-0002		Sheet Number 11 of 11		Status S3		Rev J02	

DO NOT SCALE USE FIGURED DIMENSIONS ONLY