




A1

DO NOT SCALE

File: 5193732_HTR_DR_0151.dwg

Date: Jun 30, 2020 - 12:51pm

Plotted by: JDeniro

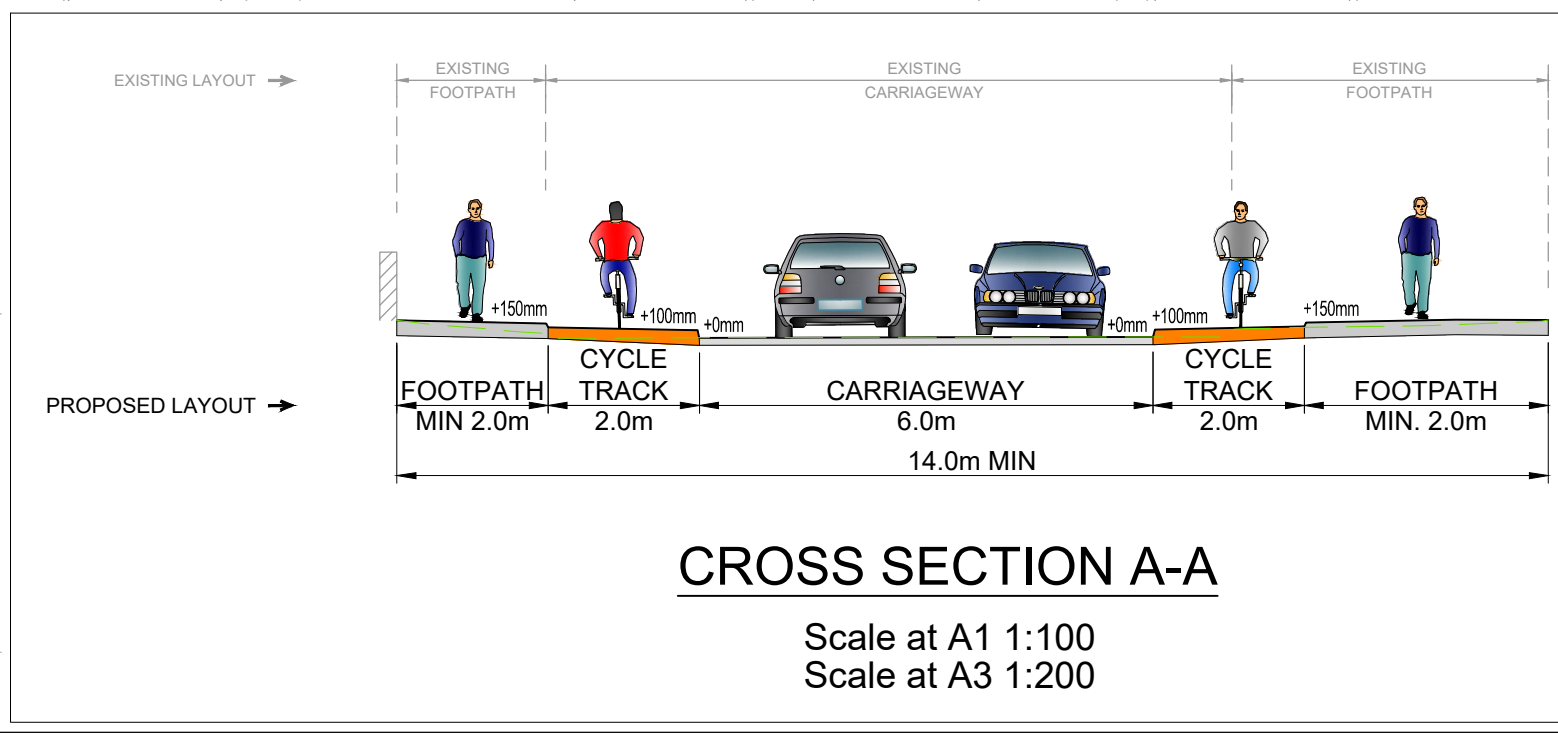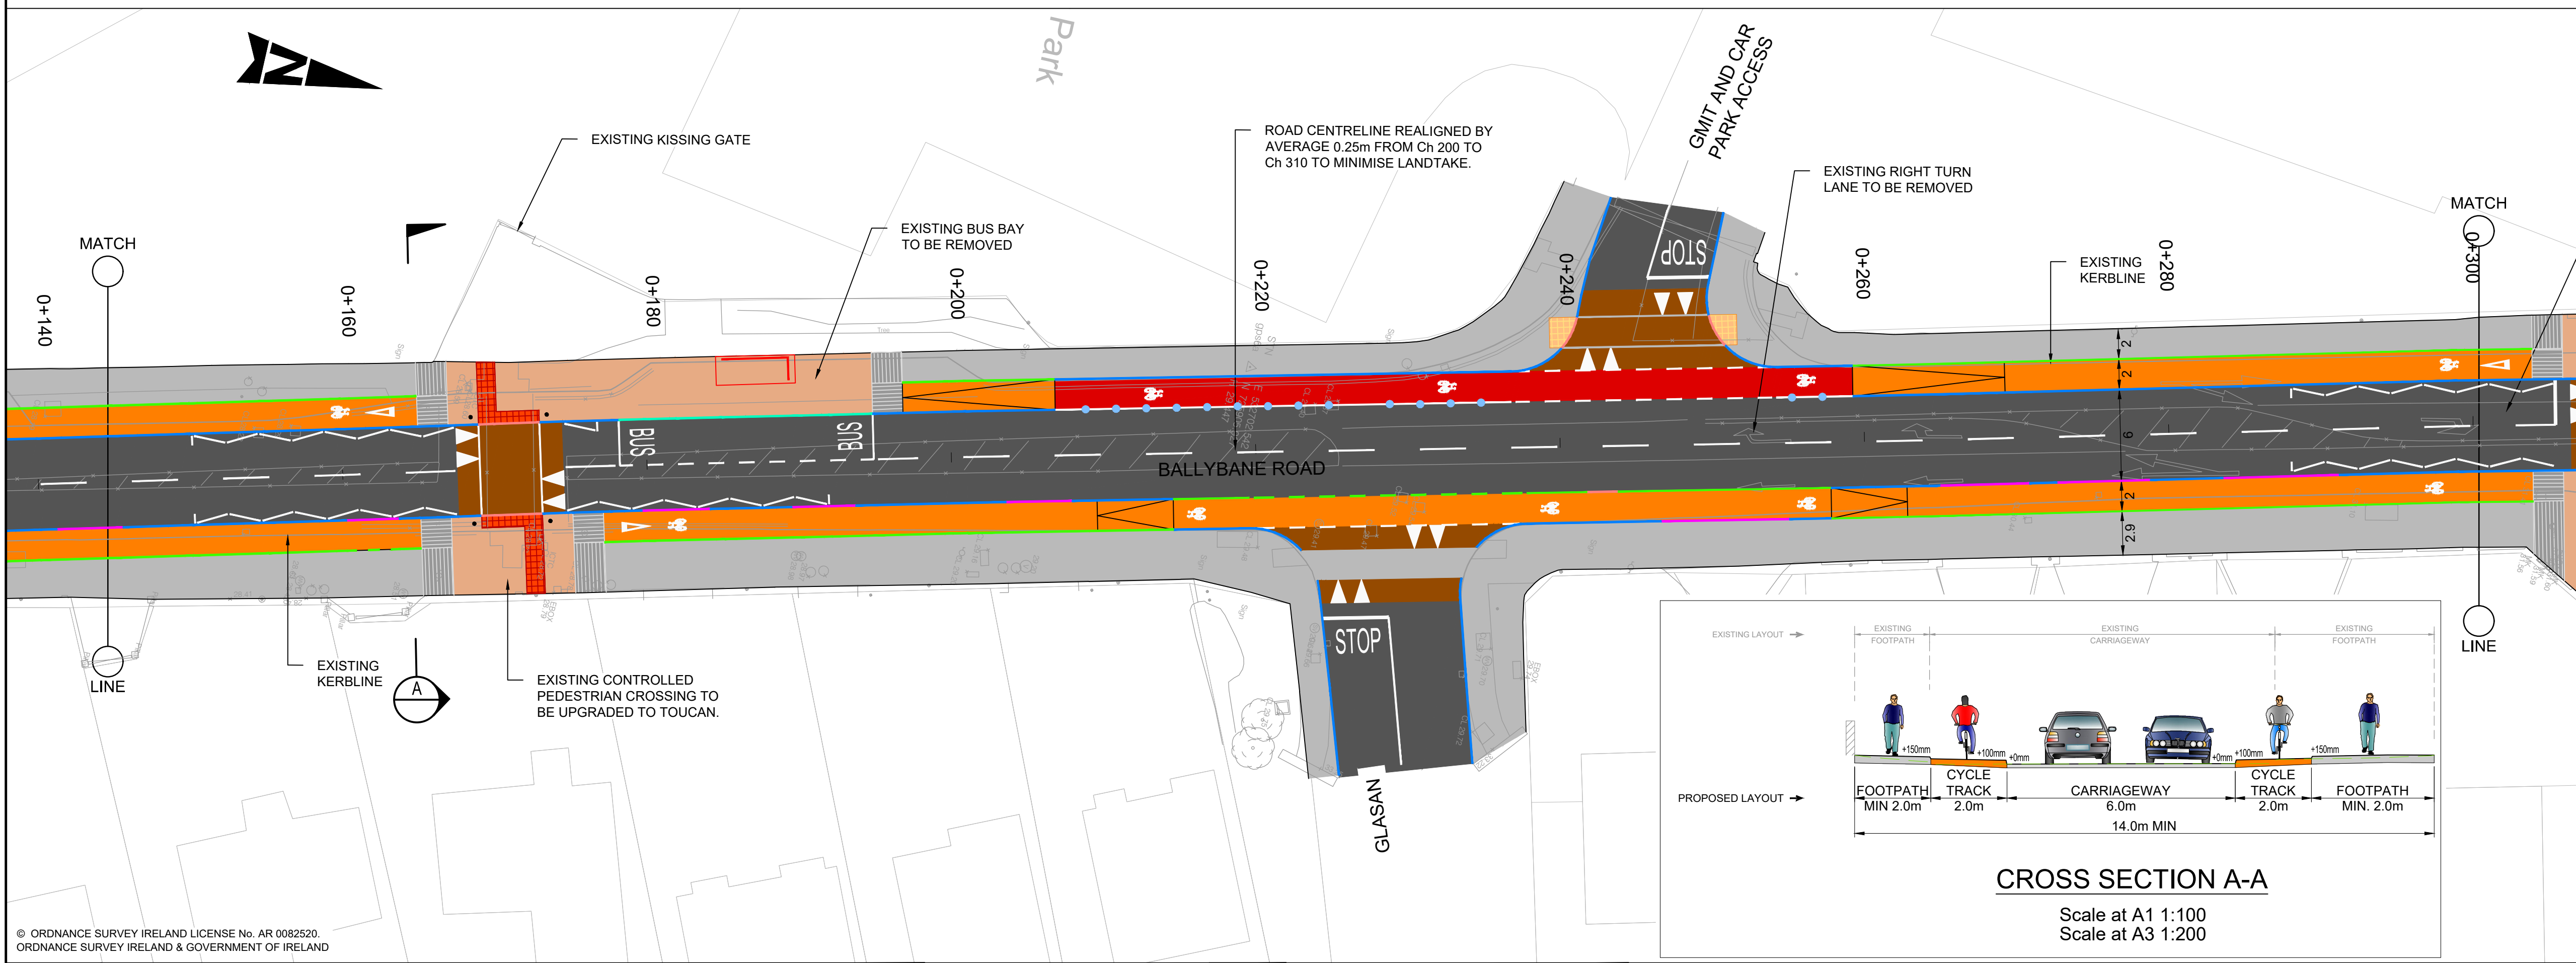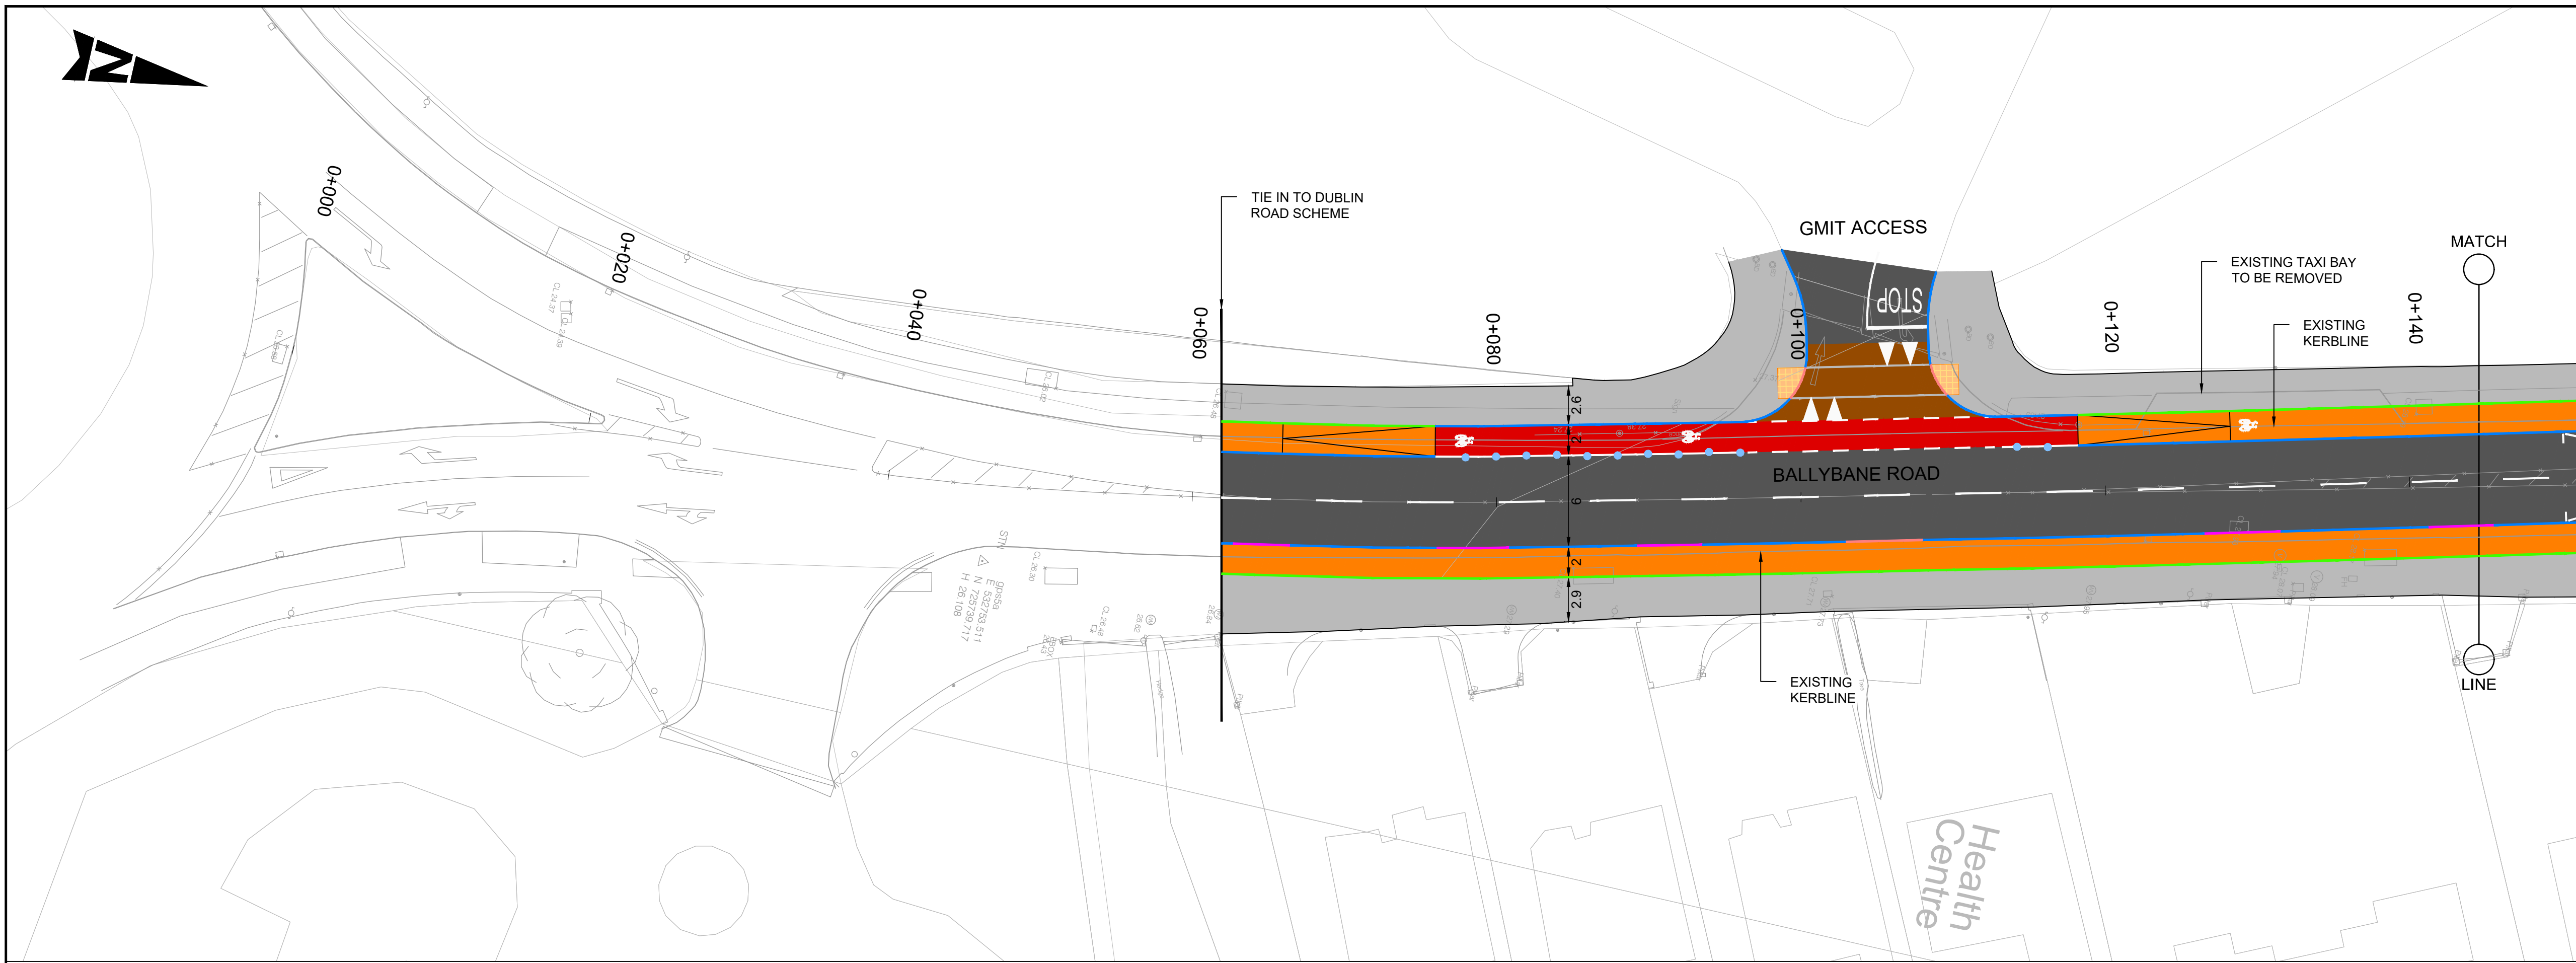

CROSS SECTION A-A

Scale at A1 1:100
Scale at A3 1:200

- GENERAL NOTES
1. ALL DIMENSIONS ARE IN MILLIMETRES UNLESS NOTED OTHERWISE
 2. ONLY WRITTEN DIMENSIONS SHALL BE USED. NO DIMENSIONS SHALL BE SCALED FROM THE DRAWINGS
 3. ALL LEVELS ARE IN METRES AND ARE TO MALIN HEAD DATUM
 4. ALL COORDINATES ARE IN METRES AND ARE TO IRISH TRANSVERSE MERCATOR
 5. DRAWINGS ARE TO BE READ IN CONJUNCTION WITH THE SPECIFICATION

- LEGEND:
- EXISTING KERBLINE TO BE RETAINED
 - 25mm CONCRETE ENTRANCE KERB
 - 50mm CONCRETE KERB
 - 50mm BEVELLED KERB
 - 75mm CONCRETE KERB
 - 100mm CONCRETE KERB
 - KASSEL KERB
 - FLUSH KERB
 - CARRIAGEWAY
 - PROPOSED FOOTPATH
 - PROPOSED SHARED SPACE
 - PROPOSED RAISED CYCLE TRACK / LANE
 - PROPOSED ON ROAD CYCLE LANE
 - PROPOSED RAISED TABLE / ENTRY TREATMENT
 - PROPOSED TACTILE PAVING (CONTROLLED)
 - PROPOSED TACTILE PAVING (UNCONTROLLED)
 - PROPOSED TACTILE PAVING (CORDUROY PAVING)
 - PROPOSED GRASS VERGE
 - EXISTING GRASS VERGE TO BE RETAINED
 - EXISTING SHRUB TO BE RETAINED
 - EXISTING FOOTWAY / CYCLEWAY
 - AREA OF LANDTAKE
 - PROPOSED BUS SHELTER
 - EXISTING TREES TO BE REMOVED
 - EXISTING TREES TO BE RETAINED
 - PROPOSED TREES (LOCATION INDICATIVE)
 - DELINEATOR POSTS

- NOTES :
1. DO NOT SCALE FROM DRAWING.
 2. PROPOSED CYCLE TRACKS, CYCLE LANES AND FOOTWAYS SHALL BE MIN. 2m WIDE UNLESS NOTED OTHERWISE

DRAFT



KEY PLAN NOT TO SCALE

Rialtas na hÉireann
Government of Ireland

Tionscadal Éireann
Project Ireland
2040

Udarás
Náisiúnta Iompair
National Transport Authority

Rev	Description	By	Date	Chk'd	Auth
B	FOR INFORMATION	JD	04.06.20	ST	KB
A	FOR INFORMATION	JD	22.04.20	ST	KB
-	FOR INFORMATION	DB	20.03.20	ST	KB

ATKINS

Member of the SNC-Lavalin Group

Atkins House, 150-155 Aislide
Business Park, Swords, Co. Dublin
Tel (+353) 01 810 8000
Fax (+353) 01 810 8001

Unit 2B, 2200 Cork Airport
Business Park, Cork
Tel (+353) 021 429 0300
Fax (+353) 021 429 0360

1st Floor Technology House
Parkmore Technology Park, Galway
Tel (+353) 091 786 050
Fax (+353) 091 779 830

Client

GALWAY CITY COUNCIL

Project

GALWAY CYCLE NETWORK
PHASE 1

INFORMATION			
BALLYBANE ROAD PRELIMINARY DESIGN SHEET 1 OF 4			
Original Scale 1:250 @ A1 1:500 @ A3	Design/Drawn DB	Checked ST	Authorised KB
Date 20.03.20	Date 20.03.20	Date 20.03.20	Date 20.03.20
Status I	Drawing Number 5193732 / HTR / DR / 0151	Rev B	