


100  
0 10  
A1

DO NOT SCALE

File: 5193732\_HTR\_DR\_0153.dwg  
Date: Jun 30, 2020 - 12:54pm  
Plotted by: JDenora

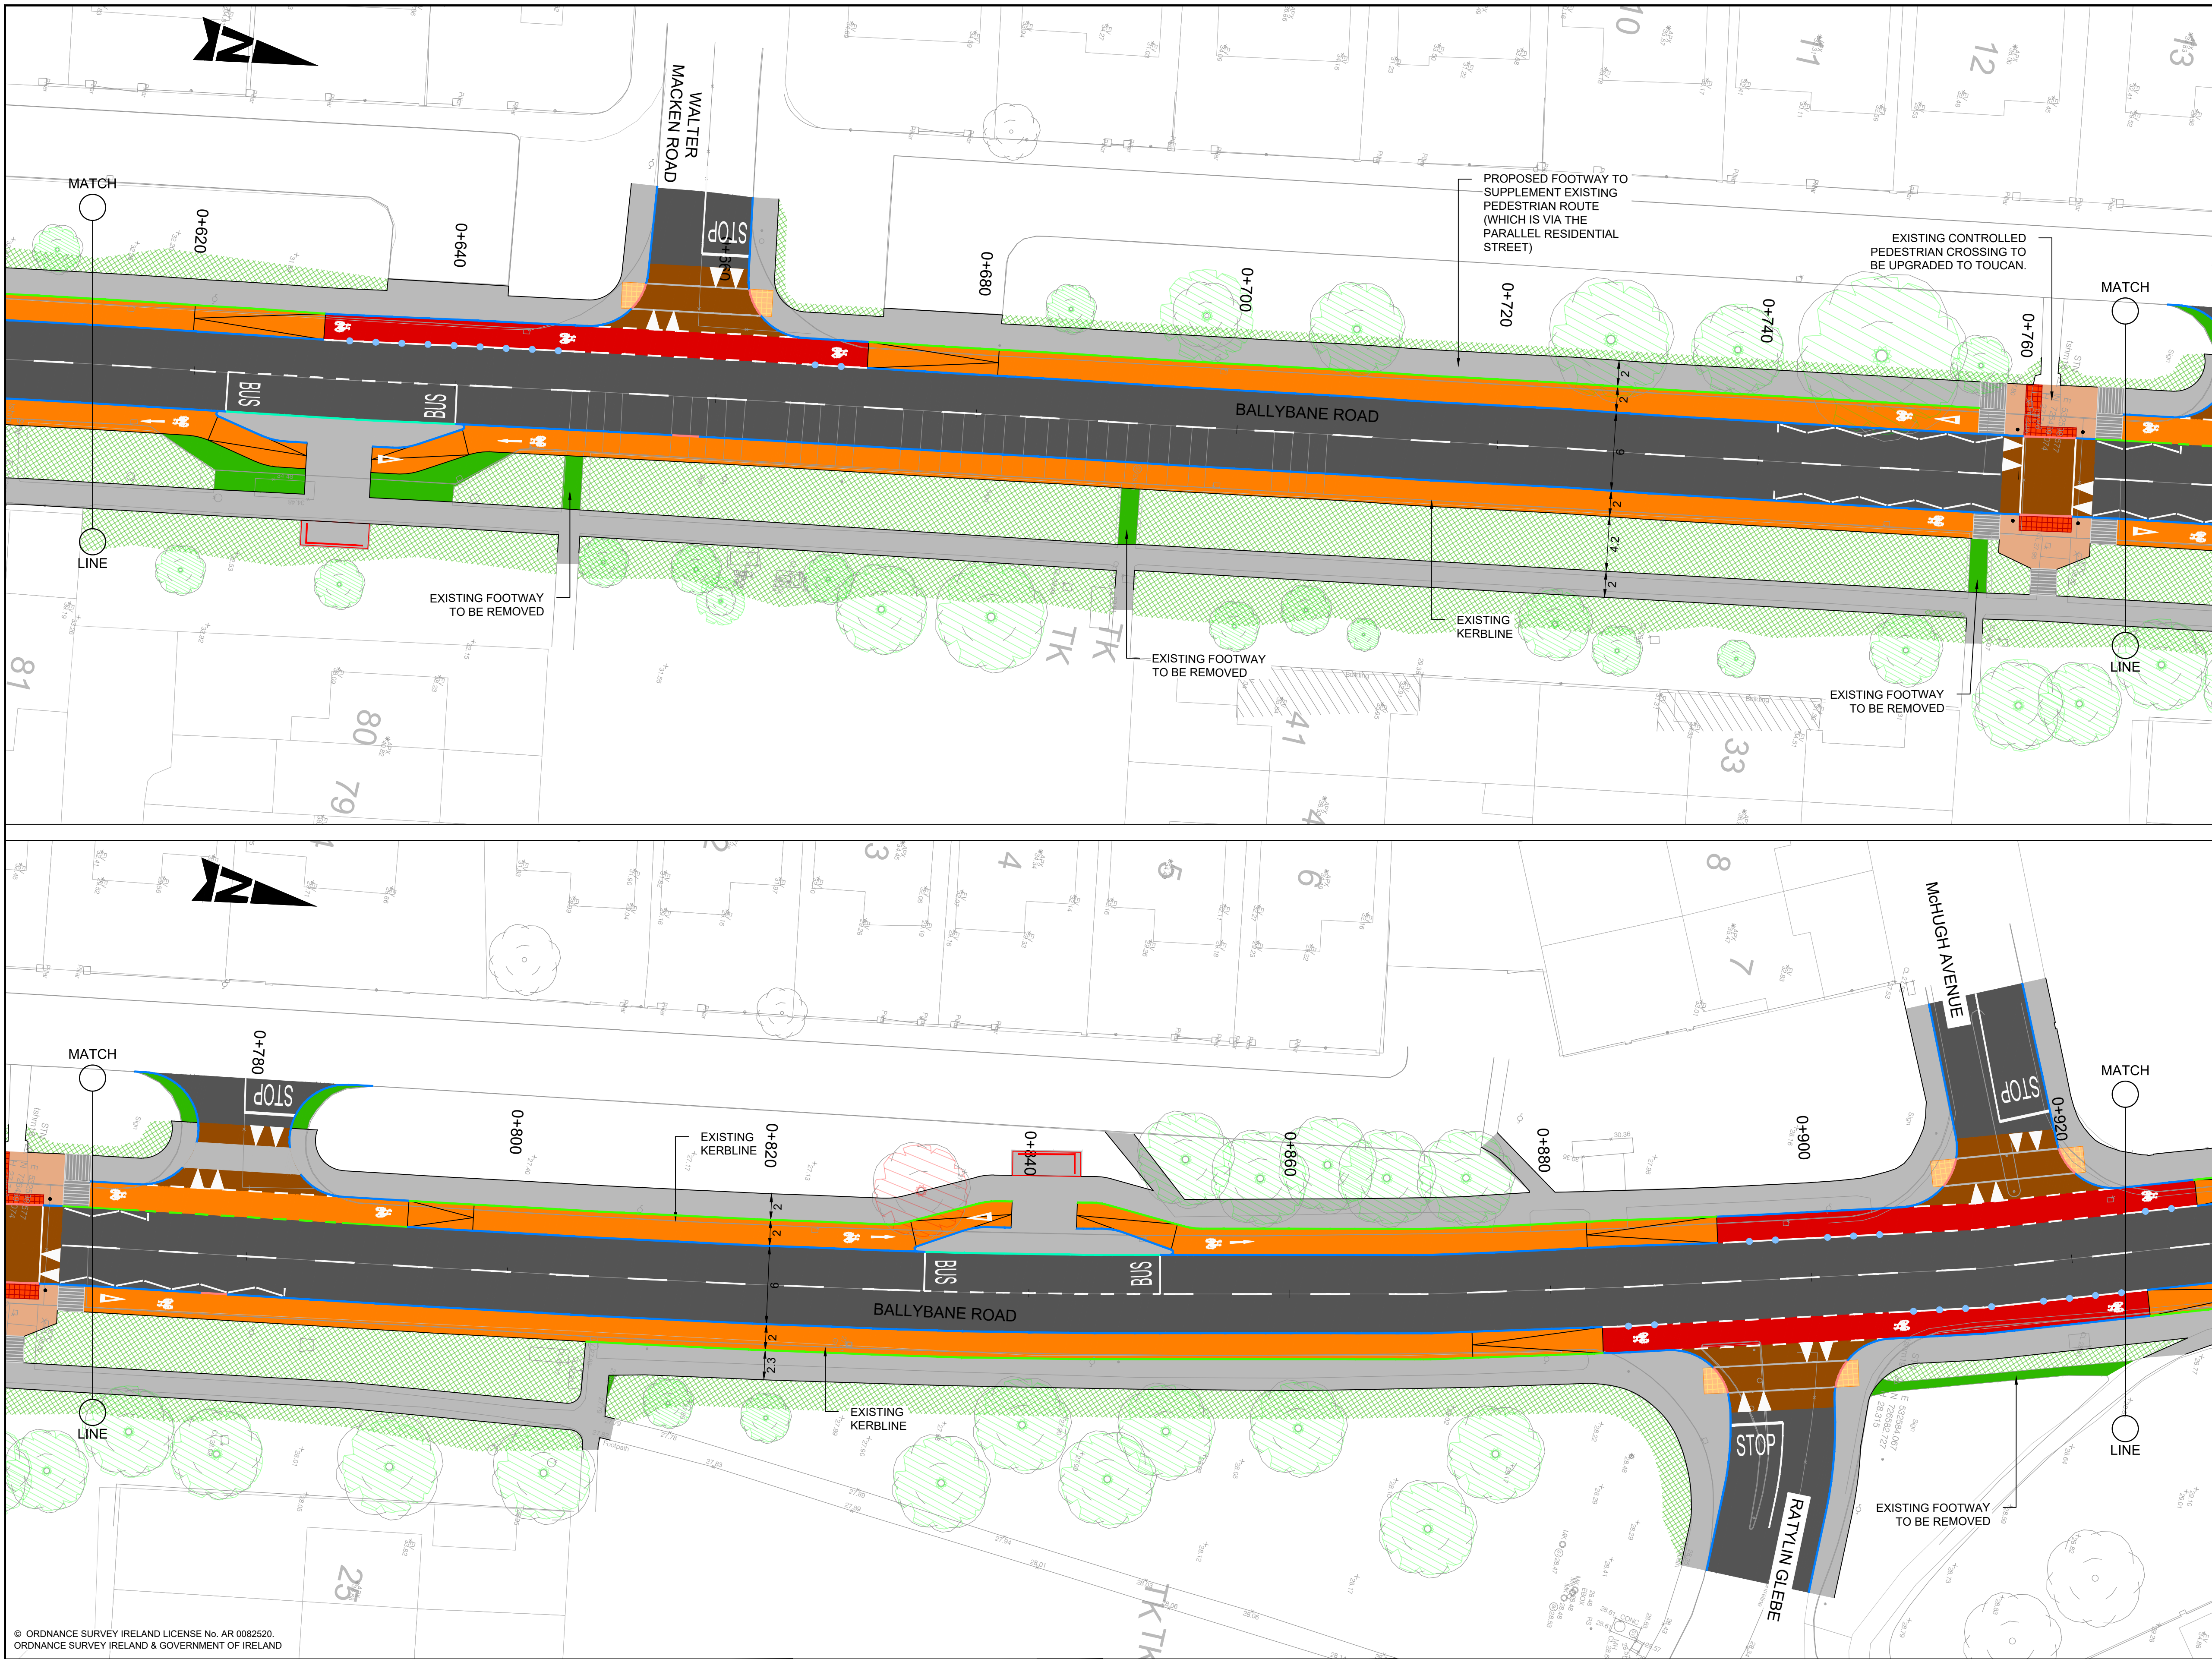

**GENERAL NOTES**

- ALL DIMENSIONS ARE IN MILLIMETRES UNLESS NOTED OTHERWISE
- ONLY WRITTEN DIMENSIONS SHALL BE USED. NO DIMENSIONS SHALL BE SCALED FROM THE DRAWINGS
- ALL LEVELS ARE IN METRES AND ARE TO MALIN HEAD DATUM
- ALL COORDINATES ARE IN METRES AND ARE TO IRISH TRANSVERSE MERCATOR
- DRAWINGS ARE TO BE READ IN CONJUNCTION WITH THE SPECIFICATION


**LEGEND:**

- EXISTING KERBLINE TO BE RETAINED
- 25mm CONCRETE ENTRANCE KERB
- 50mm CONCRETE KERB
- 50mm BEVELLED KERB
- 75mm CONCRETE KERB
- 100mm CONCRETE KERB
- KASSEL KERB
- FLUSH KERB
- CARRIAGEWAY
- PROPOSED FOOTPATH
- PROPOSED SHARED SPACE
- PROPOSED RAISED CYCLE TRACK / LANE
- PROPOSED ON ROAD CYCLE LANE
- PROPOSED RAISED TABLE / ENTRY TREATMENT
- PROPOSED TACTILE PAVING (CONTROLLED)
- PROPOSED TACTILE PAVING (UNCONTROLLED)
- PROPOSED TACTILE PAVING (CORDUROY PAVING)
- PROPOSED GRASS VERGE
- EXISTING GRASS VERGE TO BE RETAINED
- EXISTING SHRUB TO BE RETAINED
- EXISTING FOOTWAY / CYCLEWAY
- AREA OF LANDTAKE
- PROPOSED BUS SHELTER
- EXISTING TREES TO BE REMOVED
- EXISTING TREES TO BE RETAINED
- PROPOSED TREES (LOCATION INDICATIVE)
- DELINEATOR POSTS

**NOTES :**

- DO NOT SCALE FROM DRAWING.
- PROPOSED CYCLE TRACKS, CYCLE LANES AND FOOTWAYS SHALL BE MIN. 2m WIDE UNLESS NOTED OTHERWISE

**DRAFT**

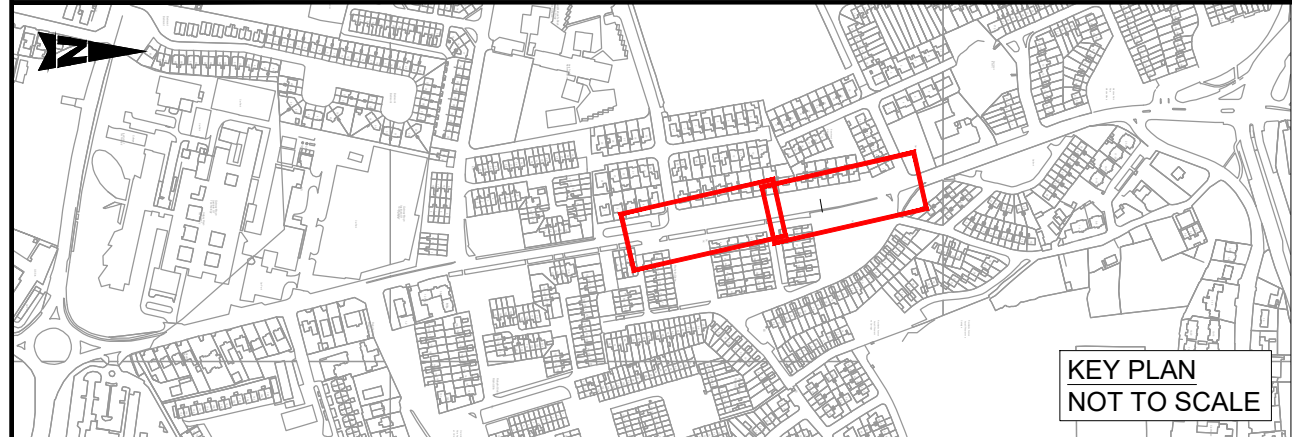

|   |  |                                                  |  |                                                   |  |                                                                 |  |                                     |  |                                      |  |                                                                        |  |
|---|--|--------------------------------------------------|--|---------------------------------------------------|--|-----------------------------------------------------------------|--|-------------------------------------|--|--------------------------------------|--|------------------------------------------------------------------------|--|
| © ORDNANCE SURVEY IRELAND LICENSE No. AR 0082520.<br>ORDNANCE SURVEY IRELAND & GOVERNMENT OF IRELAND |  | <br>Rialtas na hÉireann<br>Government of Ireland |  | <br>Tionscadal Éireann<br>Project Ireland<br>2040 |  | <br>Údarás<br>Náisiúnta Iompair<br>National Transport Authority |  | <br>Member of the SNC-Lavalin Group |  | Client<br><b>GALWAY CITY COUNCIL</b> |  | Title<br><b>BALLYBANE ROAD<br/>PRELIMINARY DESIGN<br/>SHEET 3 OF 4</b> |  |
| Project<br><b>GALWAY CYCLE NETWORK<br/>PHASE 1</b>                                                   |  | Original Scale<br>1:250 @ A1<br>1:500 @ A3       |  | Design/Draw<br>DB                                 |  | Checked<br>ST                                                   |  | Authorised<br>KB                    |  | Date<br>20.03.20                     |  | Date<br>20.03.20                                                       |  |
| Status<br>I                                                                                          |  | Drawing Number<br>5193732 / HTR / DR / 0153      |  | Rev<br>B                                          |  |                                                                 |  |                                     |  |                                      |  |                                                                        |  |