


100  
10  
0  
A1

DO NOT SCALE

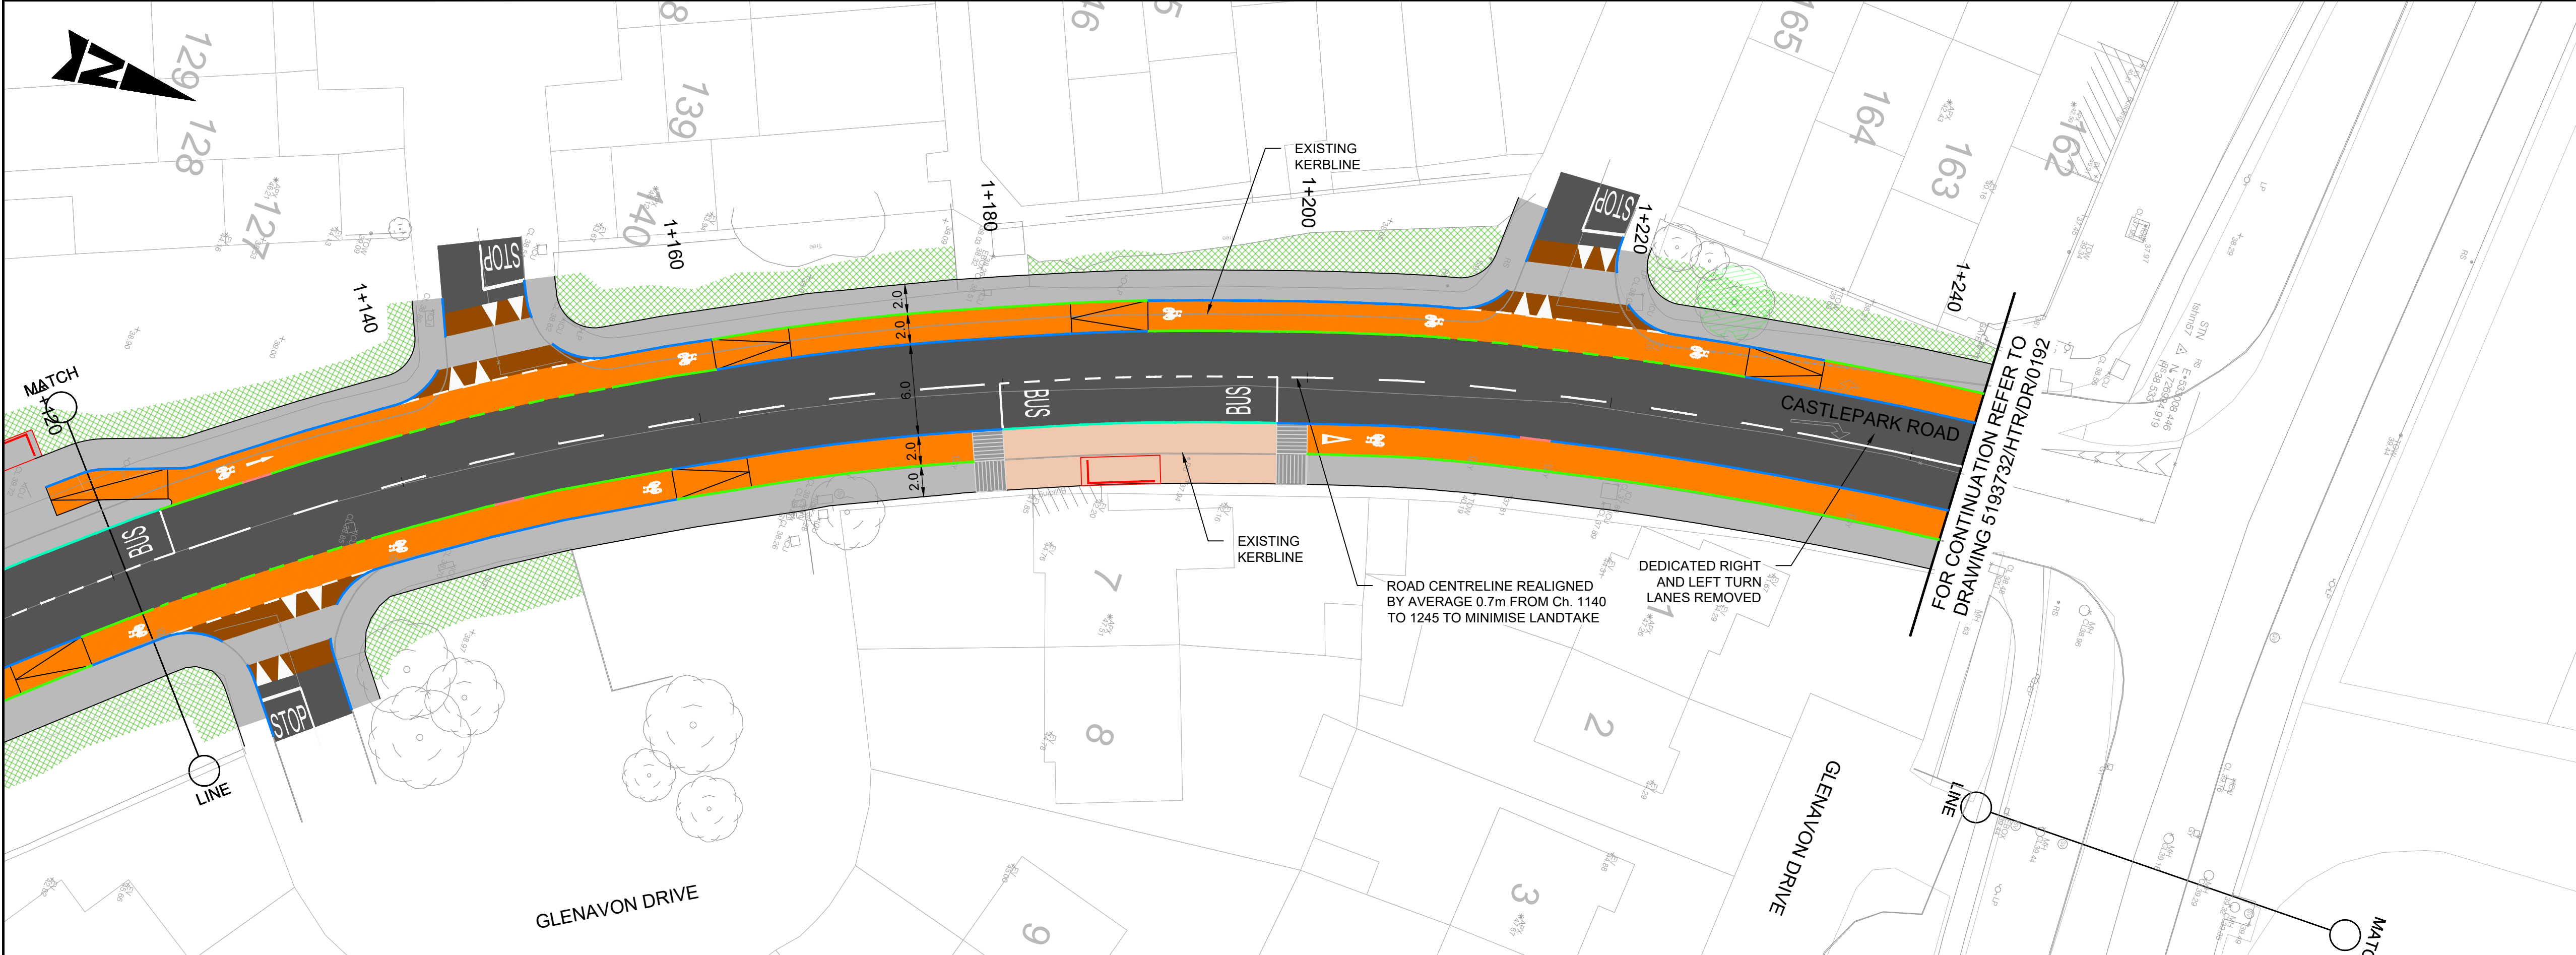

- GENERAL NOTES
1. ALL DIMENSIONS ARE IN MILLIMETRES UNLESS NOTED OTHERWISE
  2. ONLY WRITTEN DIMENSIONS SHALL BE USED. NO DIMENSIONS SHALL BE SCALED FROM THE DRAWINGS
  3. ALL LEVELS ARE IN METRES AND ARE TO MALIN HEAD DATUM
  4. ALL COORDINATES ARE IN METRES AND ARE TO IRISH TRANSVERSE MERCATOR
  5. DRAWINGS ARE TO BE READ IN CONJUNCTION WITH THE SPECIFICATION

- LEGEND:
- EXISTING KERBLINE TO BE RETAINED
  - 25mm CONCRETE ENTRANCE KERB
  - 50mm CONCRETE KERB
  - 50mm BEVELLED KERB
  - 75mm CONCRETE KERB
  - 100mm CONCRETE KERB
  - KASSEL KERB
  - FLUSH KERB
  - CARRIAGEWAY
  - PROPOSED FOOTPATH
  - PROPOSED SHARED SPACE
  - PROPOSED RAISED CYCLE TRACK / LANE
  - PROPOSED ON ROAD CYCLE LANE
  - PROPOSED RAISED TABLE / ENTRY TREATMENT
  - PROPOSED TACTILE PAVING (CONTROLLED)
  - PROPOSED TACTILE PAVING (UNCONTROLLED)
  - PROPOSED TACTILE PAVING (CORDUROY PAVING)
  - PROPOSED GRASS VERGE
  - EXISTING GRASS VERGE TO BE RETAINED
  - EXISTING SHRUB TO BE RETAINED
  - EXISTING FOOTWAY / CYCLEWAY
  - AREA OF LANDTAKE
  - PROPOSED BUS SHELTER
  - EXISTING TREES TO BE REMOVED
  - EXISTING TREES TO BE RETAINED
  - PROPOSED TREES (LOCATION INDICATIVE)
  - DELINEATOR POSTS

- NOTES :
1. DO NOT SCALE FROM DRAWING.
  2. PROPOSED CYCLE TRACKS, CYCLE LANES AND FOOTWAYS SHALL BE MIN. 2m WIDE UNLESS NOTED OTHERWISE

DRAFT

© ORDNANCE SURVEY IRELAND LICENSE No. AR 0082520  
ORDNANCE SURVEY IRELAND & GOVERNMENT OF IRELAND



|     |                 |    |          |       |      |
|-----|-----------------|----|----------|-------|------|
| B   | FOR INFORMATION | DB | 04.06.20 | ST    | KB   |
| A   | FOR INFORMATION | DB | 22.04.20 | ST    | KB   |
| -   | FOR INFORMATION | DB | 20.03.20 | ST    | KB   |
| Rev | Description     | By | Date     | Chk'd | Auth |

**ATKINS**  
Member of the SNC-Lavalin Group

Alkins House, 150-155 Ainslie Business Park, Swords, Co. Dublin  
Tel (+353) 01 810 8000  
Fax (+353) 01 810 8001

Unit 2B, 2200 Cork Airport Business Park, Cork  
Tel (+353) 021 429 0300  
Fax (+353) 021 429 0360

1st Floor Technology House Parkmore Technology Park, Galway  
Tel (+353) 091 786 050  
Fax (+353) 091 779 830

|         |                              |  |  |
|---------|------------------------------|--|--|
| Client  | GALWAY CITY COUNCIL          |  |  |
| Project | GALWAY CYCLE NETWORK PHASE 1 |  |  |

|                                                 |                           |               |               |
|-------------------------------------------------|---------------------------|---------------|---------------|
| Title                                           |                           |               |               |
| CASTLEPARK ROAD PRELIMINARY DESIGN SHEET 5 OF 5 |                           |               |               |
| Original Scale                                  | Design/Drawn              | Checked       | Authorised    |
| 1:250 @ A1                                      | DB                        | ST            | KB            |
| 1:500 @ A3                                      | Date 20.03.20             | Date 20.03.20 | Date 20.03.20 |
| Status                                          | Drawing Number            | Rev           |               |
| I                                               | 5193732 / HTR / DR / 0185 | B             |               |

File: 5193732\_HTR\_DR\_0185.dwg  
Date: Jul 01, 2020 - 8:12am  
Plotted by: D'Brien

U:\5193732\6 Dwg-Graphics\61 AutoCad\5193732\_HTR\_DR\_0185.dwg