

Legend:

- * SCHEDULE : Part I (Lands proposed to be permanently compulsory acquired)
- * SCHEDULE : Proposed Acquisition Area between existing wall and proposed wall inner face 0.0000 Ha (0.0m²). Length of the land proposed to be acquired 55.11m
- 2
- Townland Boundary


Note:
Townland Boundaries shown have been abstracted from Ordnance Survey Mapping and may not relate to existing features as surveyed.

Note:
The boundaries shown on this drawing are based on the digital folio boundaries for these lands received from Land Registry.

Includes Ordnance Survey Ireland data reproduced under OSI Licence number 2020/14/CCMA/Galway City Council. Unauthorised reproduction infringes Ordnance Survey Ireland and Government of Ireland copyright.
© Ordnance Survey Ireland, 2020.
© Ordnance Survey Ireland. All rights reserved. Licence number 2020/14/CCMA/Galway City Council.

Son áireamh tá sonraíocht Shuirbhéireacht Ordnáis Éireann arna atáirgeadh faoi Cheadúnas GSI Címh. 2020/14/CCMA/Comhairle Cathrach na Gaillimhe.
Sáraitom atáirgeadh neamhdaraithe cóipeacht Shuirbhéireacht Ordnáis Éireann agus Rialtas na hÉireann.
© Suirbhéireacht Ordnáis Éireann, 2020.
© Suirbhéireacht Ordnáis Éireann. Gach ceart ar chosaint. Címhir cheadúnais 2020/14/CCMA/Comhairle Cathrach na Gaillimhe.

Folio GY28196F
Acquisition Area 0.0221 Ha
(221m²) (0.06ac)

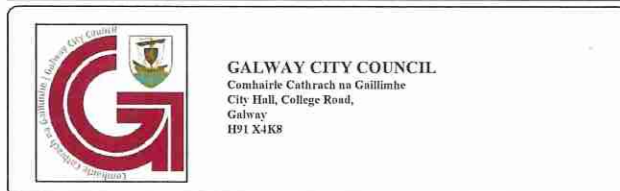

GALWAY CITY COUNCIL
Bóthar na Chóiste
Compulsory Purchase Order No. BnC-CPO-001, 2021
Deposit Map

| Rev. | Date | Description | Appr. |
|------|------------|-------------|-------|
| 001 | 29/10/2021 | FINAL ISSUE | |
| | | | |
| | | | |
| | | | |
| | | | |

| Server Map | | | |
|--|-------------------------------------|-------------|------|
| Registered Lands - Stephen Connell Sheet 02 of 07 | | | |
| Designed:BH | File Name: | Drawing No. | Rev. |
| Drawn: JK | 10750-4000_D06-Land Aquisitions.dwg | 10750-4002 | D01 |
| Checked: BH | Scale: 1:500 (A3) | | |
| Approved: BH | Date: 29/10/2021 | | |