


**1** Contiguous Section A-A  
1:250@A1

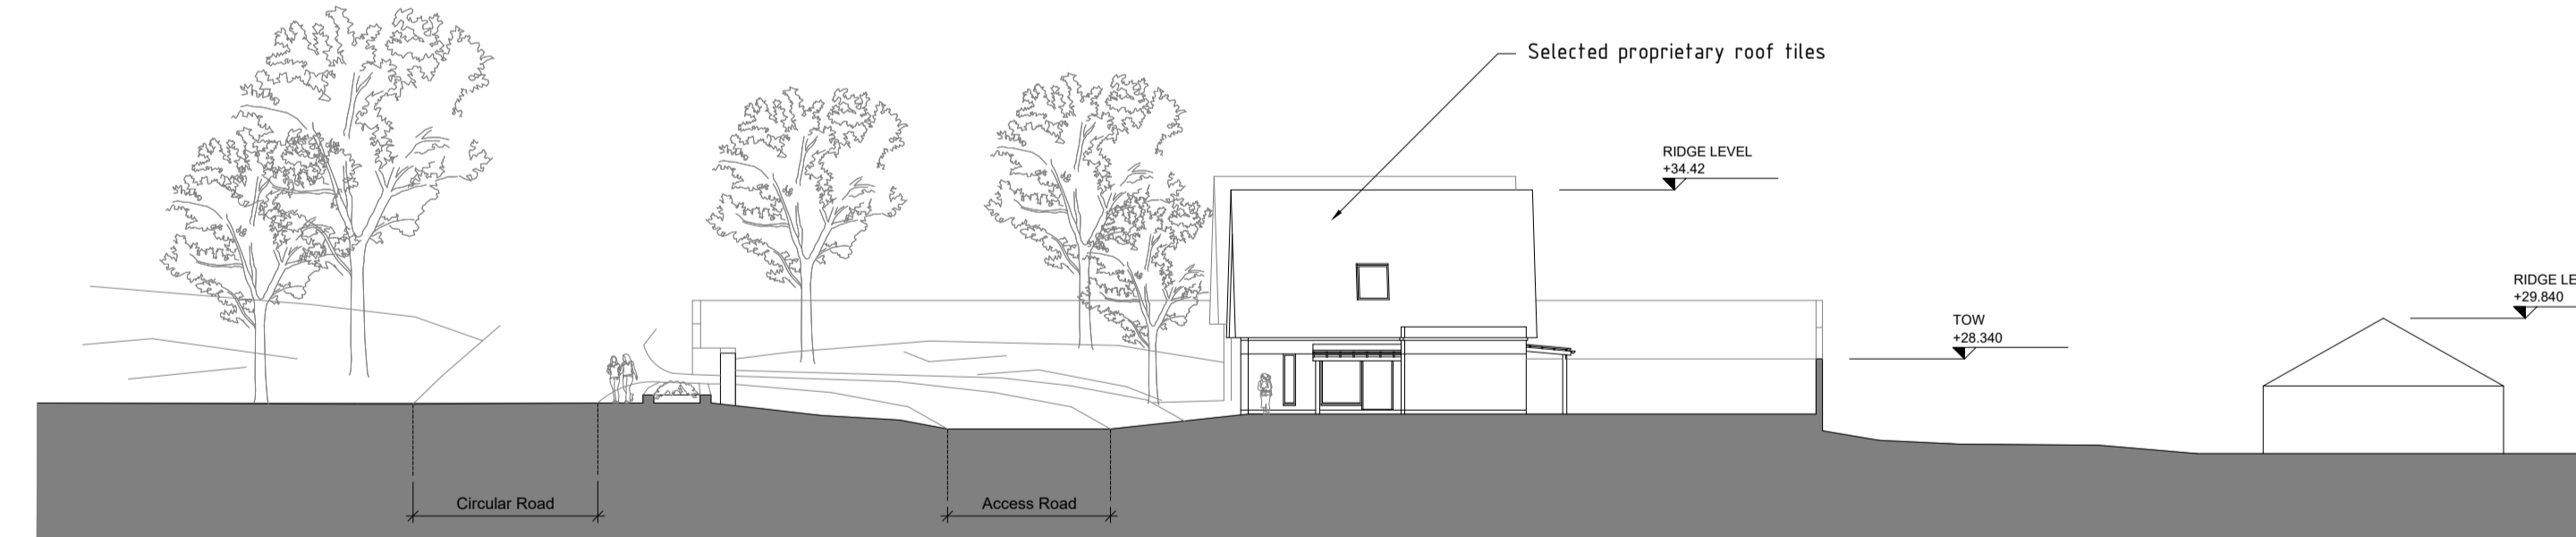

**2** Contiguous Section B-B  
1:250@A1