


CYAL50311153  
 © Ordnance Survey Ireland. All rights reserved.

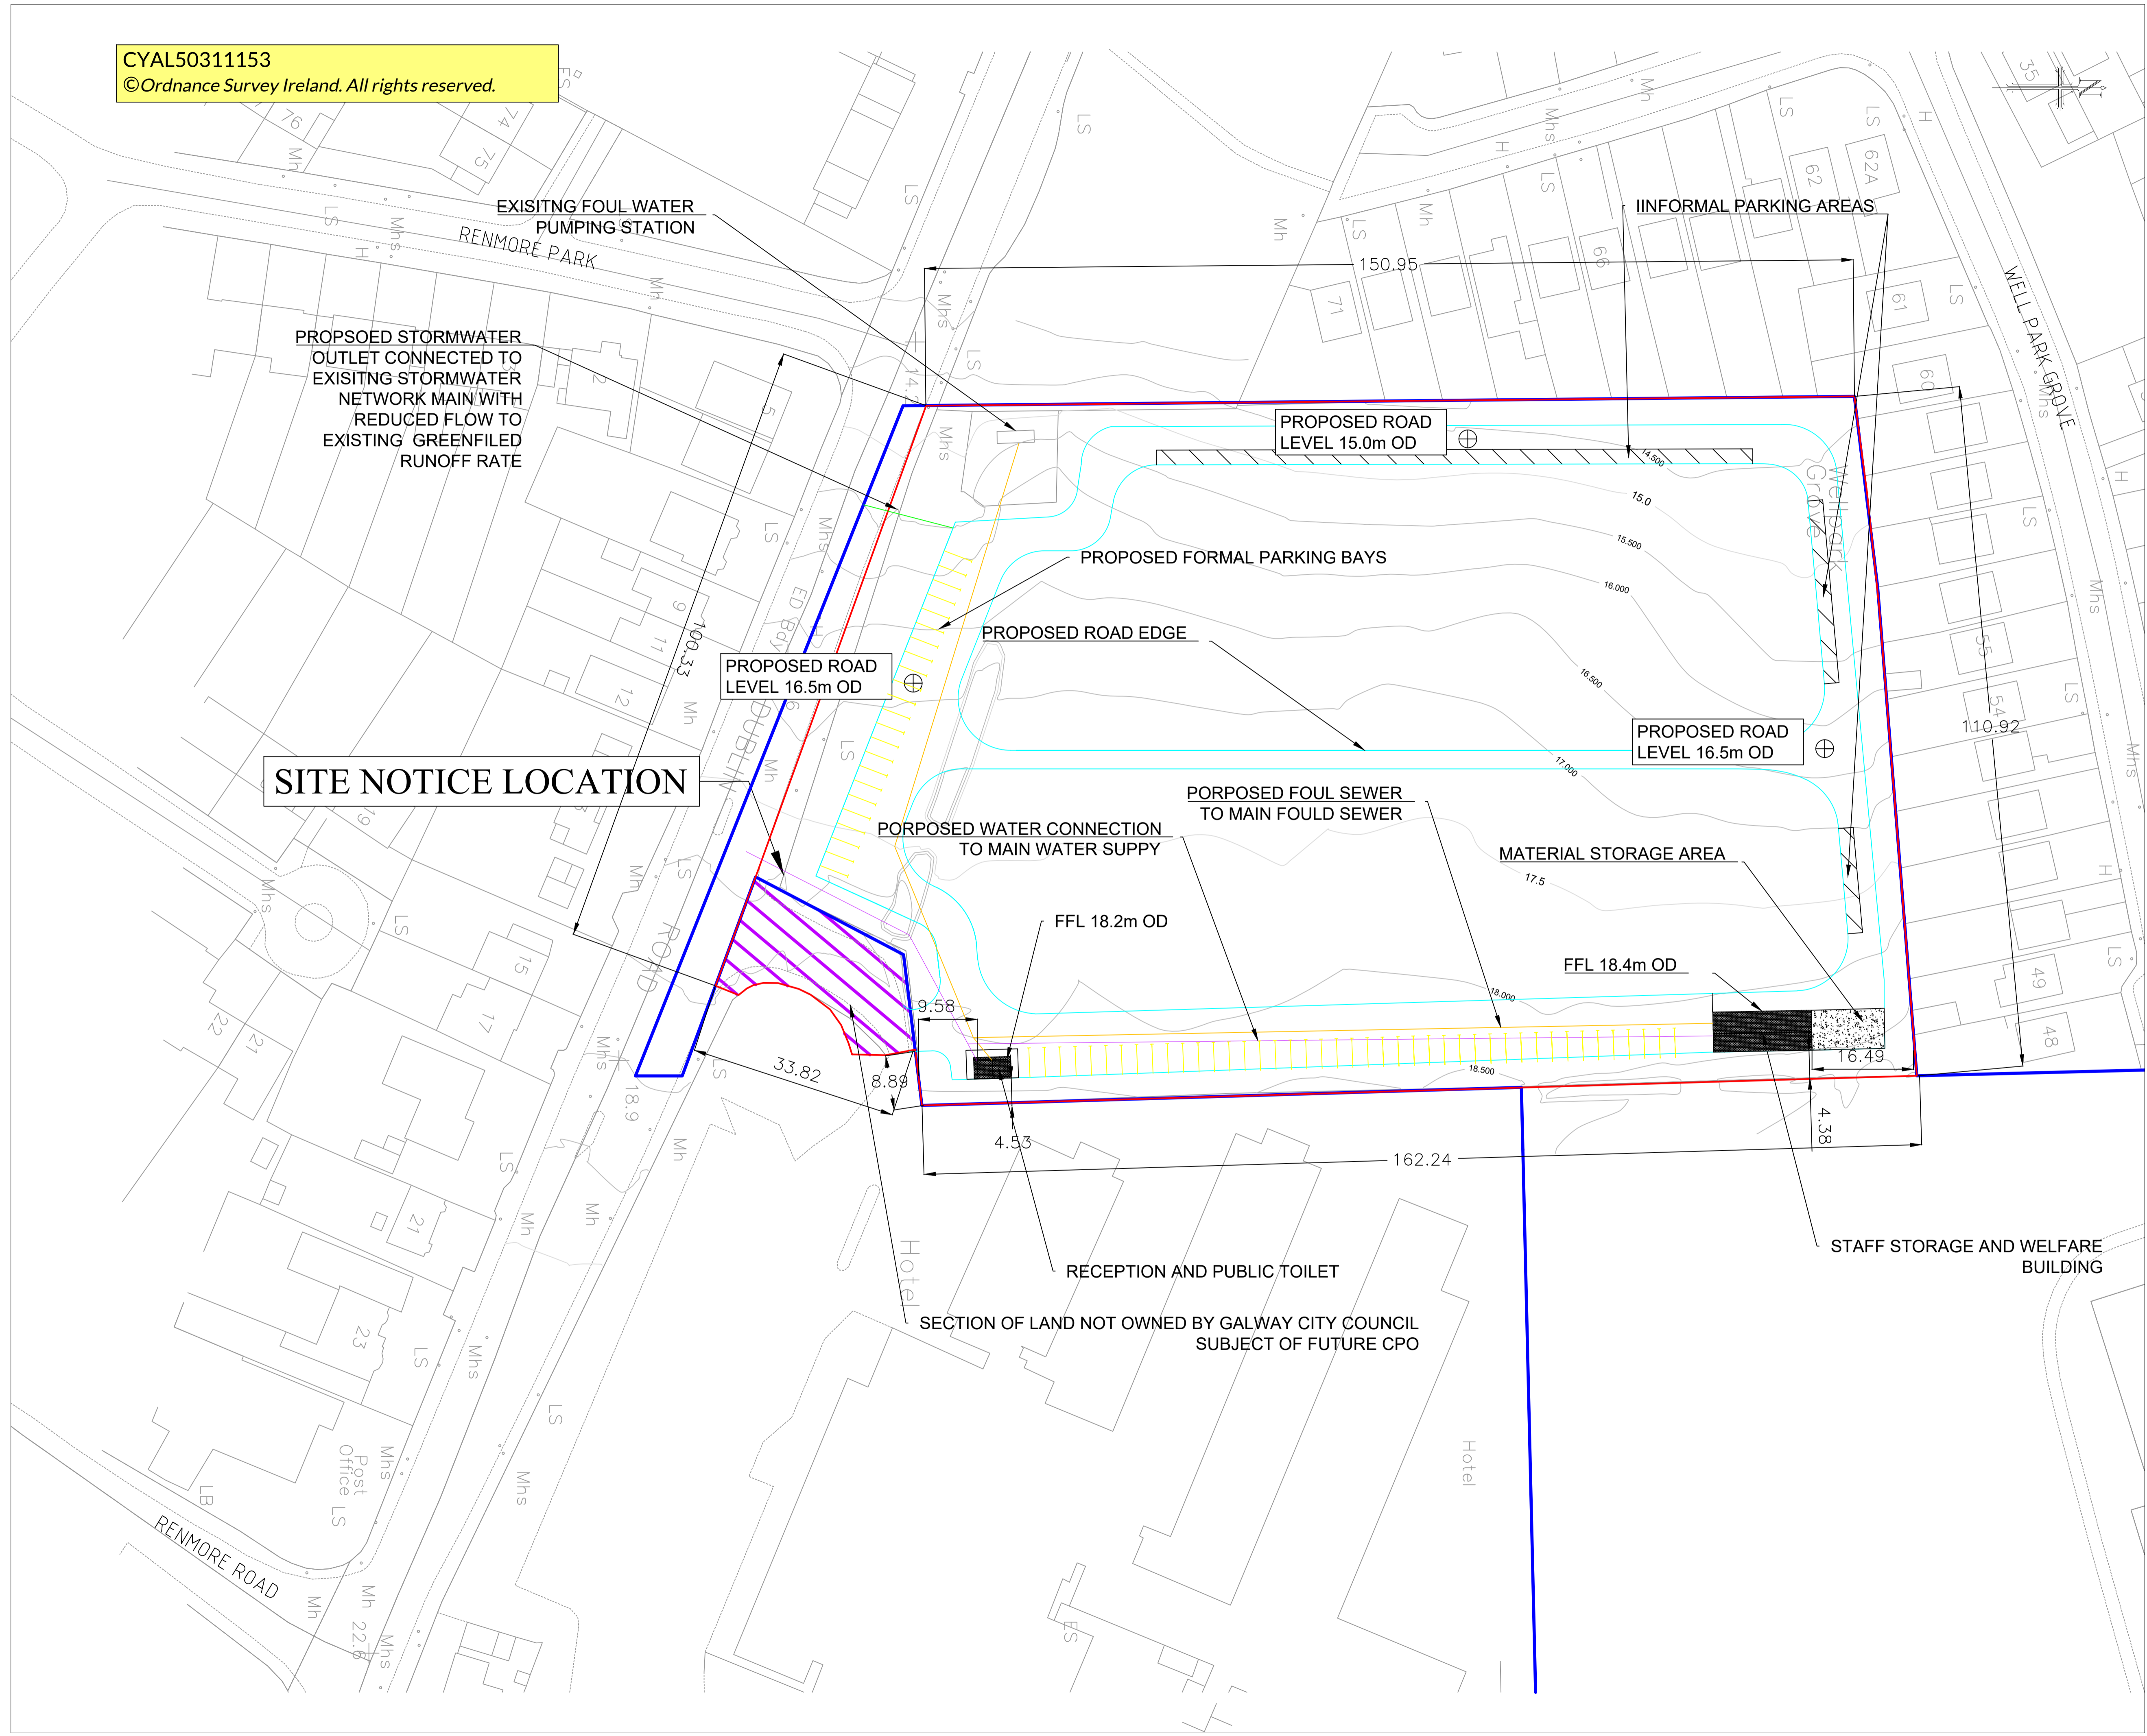

**SITE NOTICE LOCATION**

- SITE AREA 1.7 HA
- REDLINE BOUNDARY —
- LAND OWNERSHIP —
- ROAD EDGE —
- PROPOSED WATER CONNECTION —
- PROPOSED SEWER CONNECTION —
- PROPOSED STORMWATER CONNECTION —
- LAND NOT OWNED BY GALWAY CITY COUNCIL BUT WITHIN THE WORKS AREA SUBJECT TO FUTURE CPO //
- PROPOSED FORMAL PARKING BAYS ▨

- NOTES**
1. FIGURED DIMENSIONS ONLY TO BE TAKEN FROM THIS DRAWING
  2. ALL DRAWINGS TO BE CHECKED BY THE CONTRACTOR ON SITE
  3. ENGINEER TO BE INFORMED BY THE CONTRACTOR OF ANY DISCREPANCIES BEFORE ANY WORK COMMENCES

Rev.	Date	Description	By	Chkd.
P01	SEPT 24	ISSUE	M.C.	N.mcd
D00	APRIL 23	DRAFT	M.C.	B.G.

Client	<b>GALWAY CITY COUNCIL</b>
Project	<b>DUBLIN ROAD LAWN CEMETERY</b>
Title	<b>SITE LAYOUT PLAN</b>

Scale <b>1:500</b>		
Prepared by: M.C.	Checked N.mcd.	Date Sept 24
Project Director B.GALLAGHER		
Drawing Status	Planning	

**TOBIN**  
 CONSULTING ENGINEERS

Consulting, Civil and Structural Engineers,  
 Fairgreen House, Fairgreen Road,  
 Galway, Ireland.  
 tel: +353-(0)91-565211  
 fax: +353-(0)91-565398  
 e-mail: galway@tobin.ie  
 www.tobin.ie