

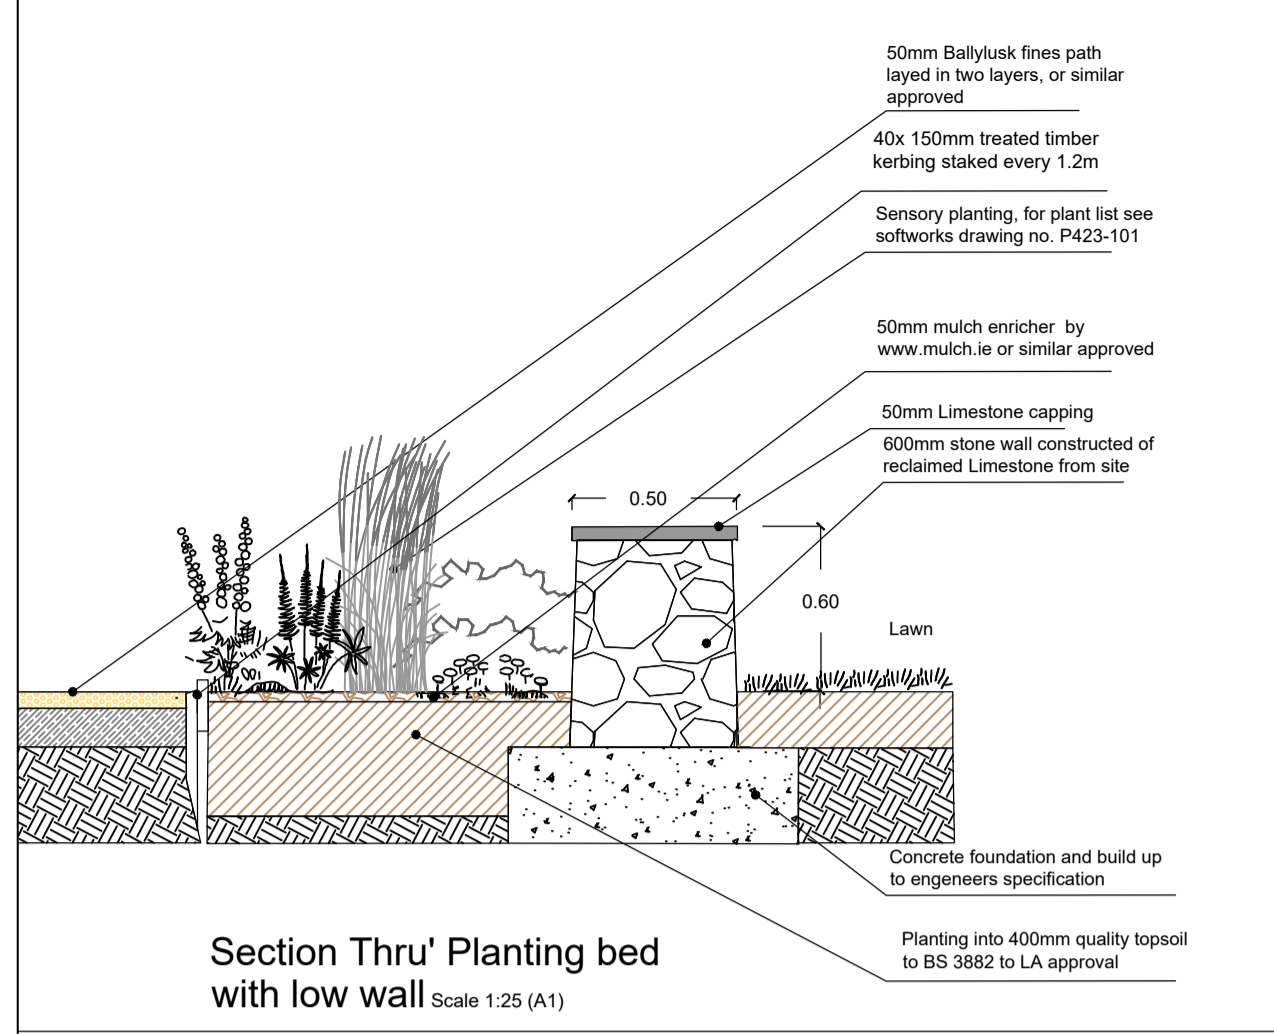


Rev. no.	Rev. description	Date	Sign	Chk'd

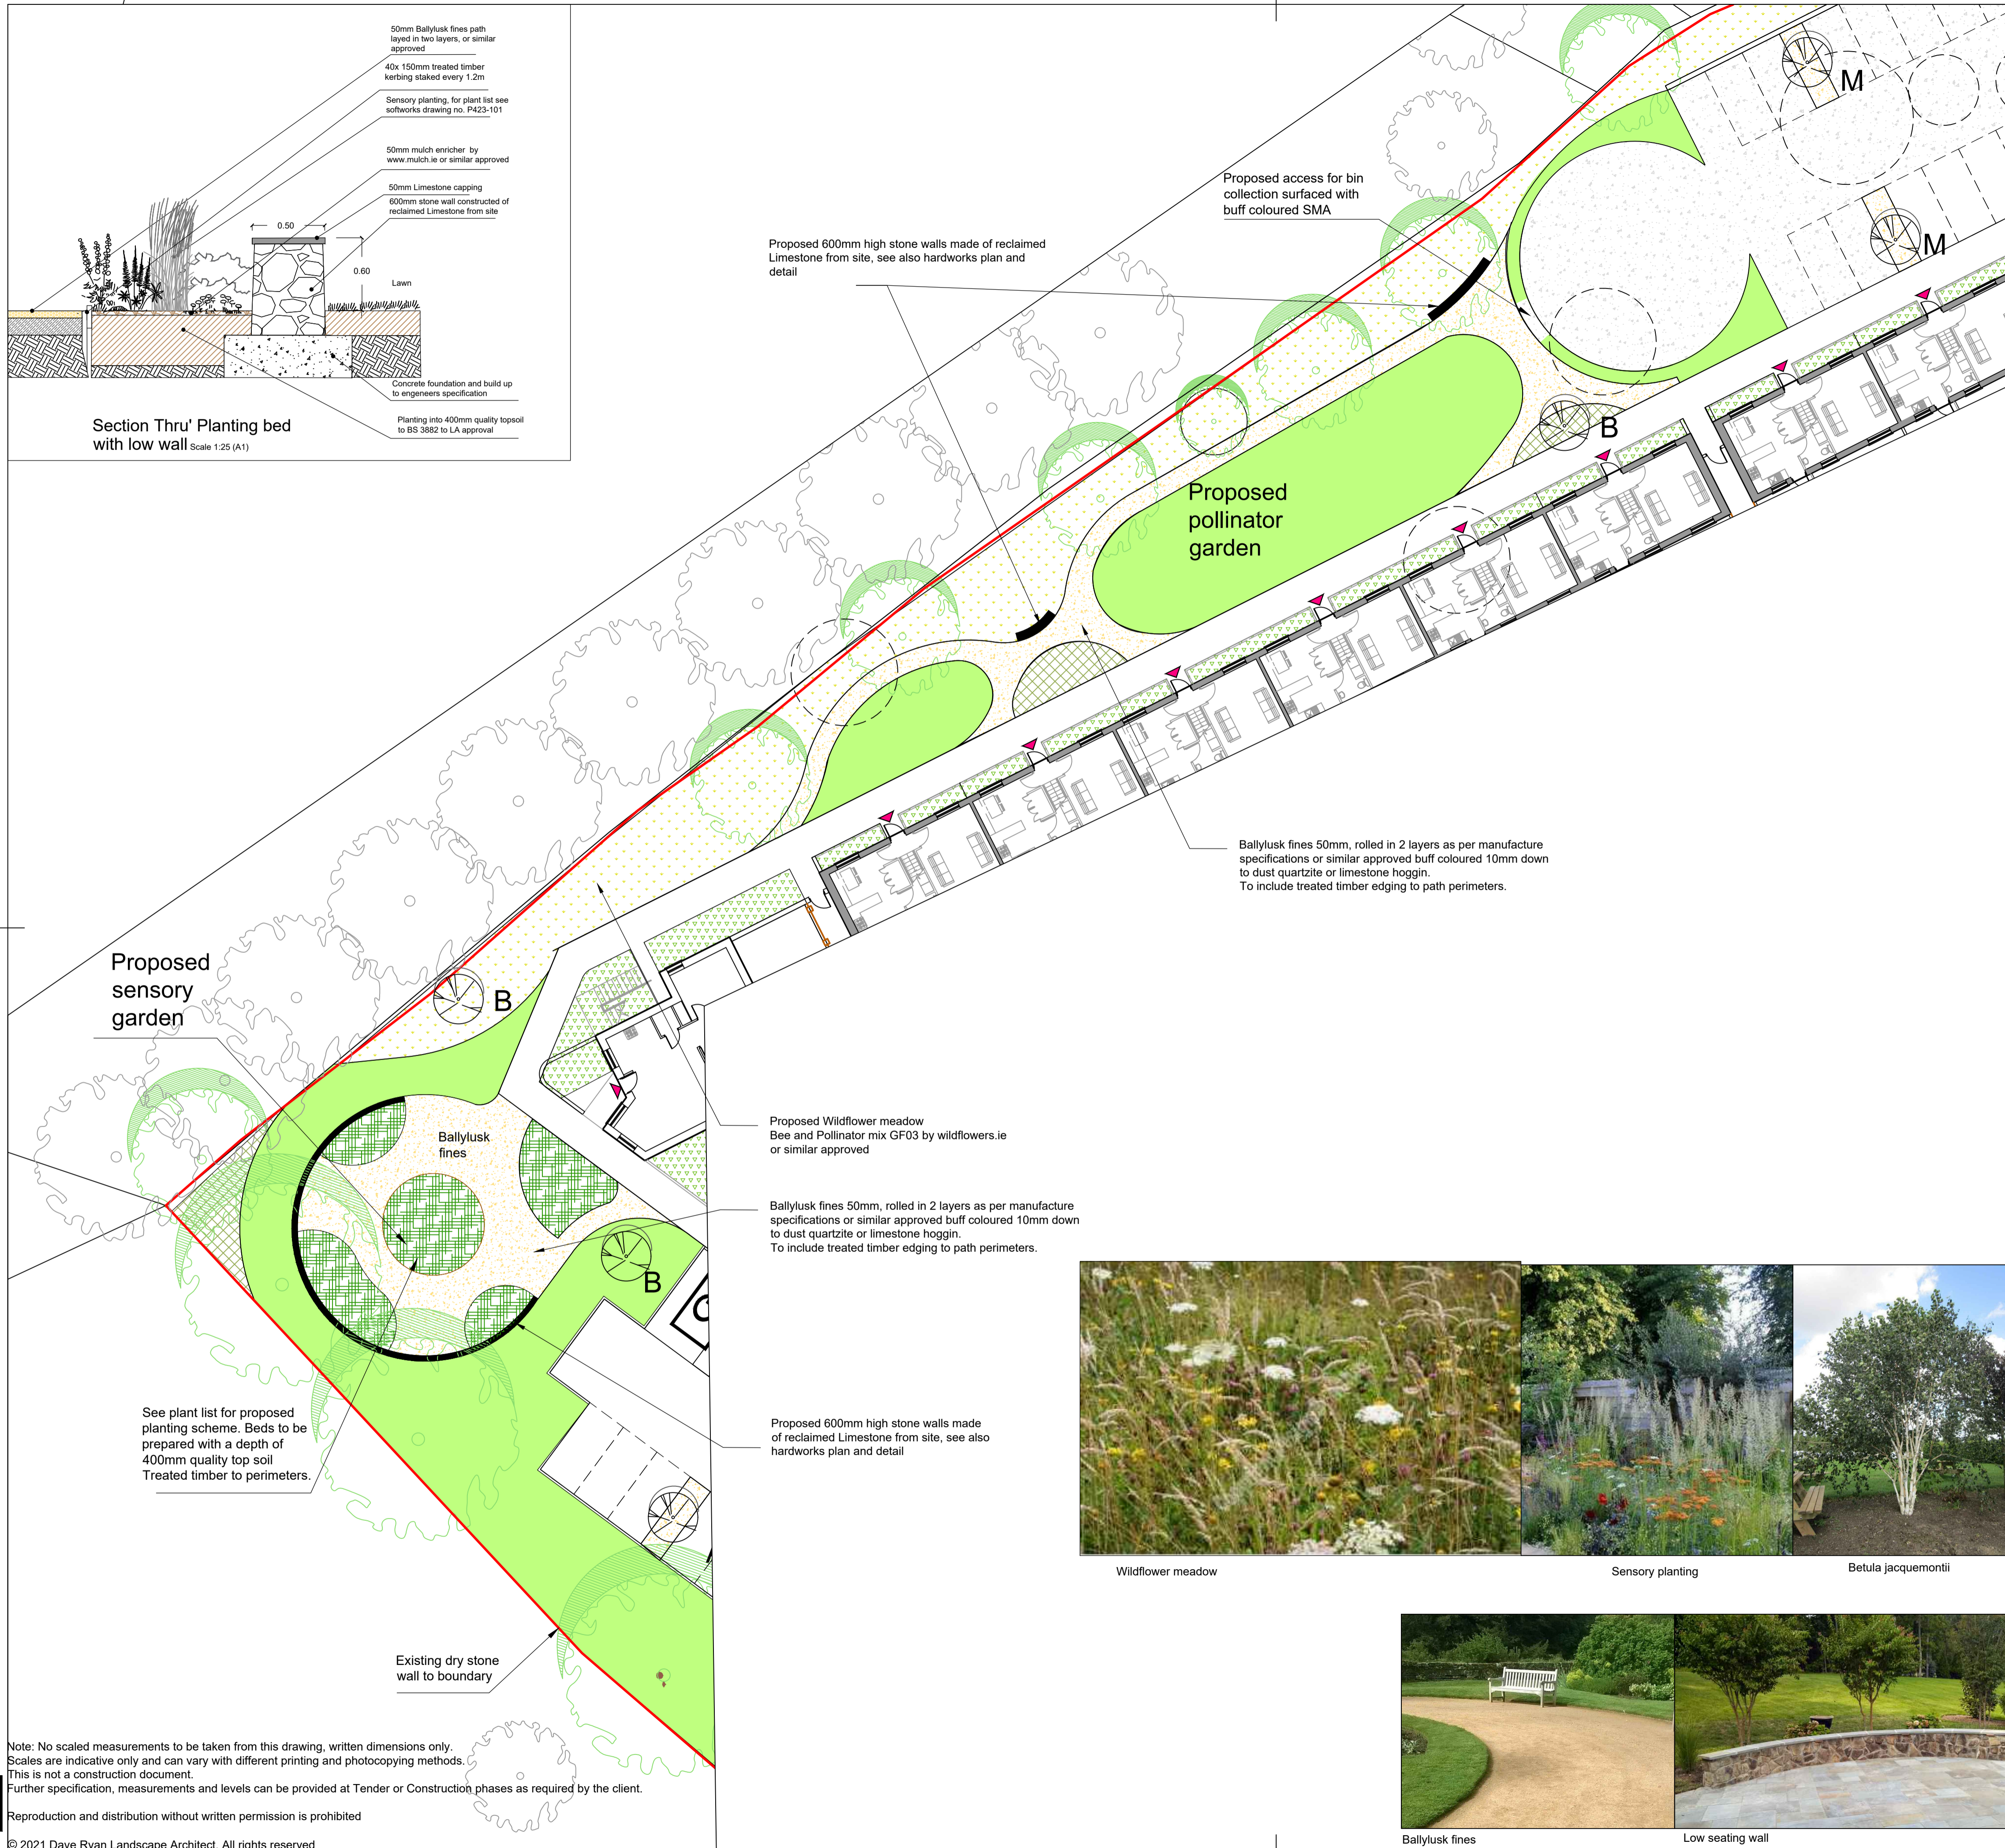

FILE: D:\DAVE RYAN\DAVE RYAN - 423 MERINPARKLANDS GALWAY\CITY COUNCIL\2021-06-04 PLANNING\PAR RESSEVIEW\WORKING\23-022DWG_PLOTTED: 09/07/2021 7:14.8 BY USER: MARIANNA

Note: No scaled measurements to be taken from this drawing, written dimensions only. Scales are indicative only and can vary with different printing and photocopying methods. This is not a construction document. Further specification, measurements and levels can be provided at Tender or Construction phases as required by the client. Reproduction and distribution without written permission is prohibited. © 2021 Dave Ryan Landscape Architect. All rights reserved.

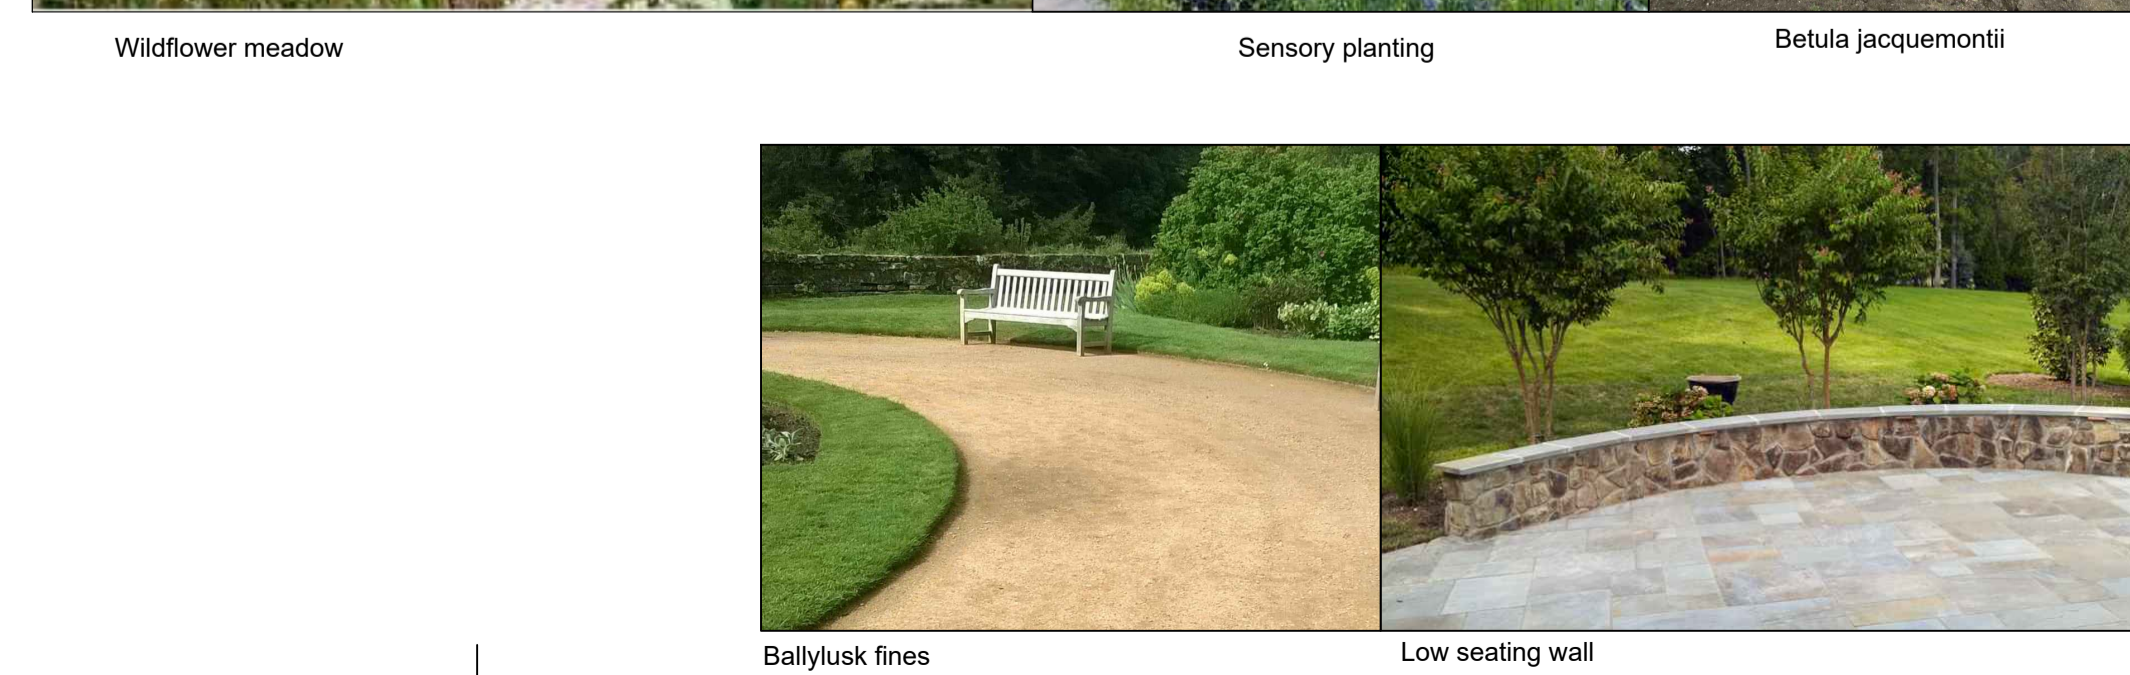

This drawing is to be read in conjunction with drawings no P423-101 to P423-108 inclusive. For plant list see drawing no. P423-101. For extent of boundary treatments and other retaining walls also road and parking surfaces including linemarking and signage see engineers drawings. This drawing is to be read in conjunction with Arboricultural Impact Assessment Report 24-09-2020 with accompanying Tree Protection Plan for protection measures during construction by Arborcare and all architects and engineers drawings.

Client: Galway County Council
 Project: Housing Development at Merlin Park Galway

Drq Title: Detail Landscape Plan Area A
 Stage: Planning Stage (Part VIII)

Drq. No.: P423-103
 Scale: 1:200 @ A1
 Date: 2021, June 4th

12 Barrington Street Limerick
 www.daveryan.ie

Tel.: 061 59 00 01
 Mob.: 087 314 52 70
 Email: info@daveryan.ie

Drawn By: MT Checked by: DR

