




- LEGEND**
EXISTING
1. Wolfe Tone Bridge
 2. Pedestrian Bridge
 3. West Bank
 4. East Bank
 5. River Corrib
 6. Fisheries Tower
 7. Pedestrian Bridge
 8. Riverbank Walk
 9. Jury's Hotel
 10. Eglinton Canal & Claddagh Basin
 11. Spanish Parade
 12. Mini-pillars
 13. Light Pole
 14. Bins
 15. Sign Pole
 16. Columbus Monument
 17. Lost Mariners Memorial

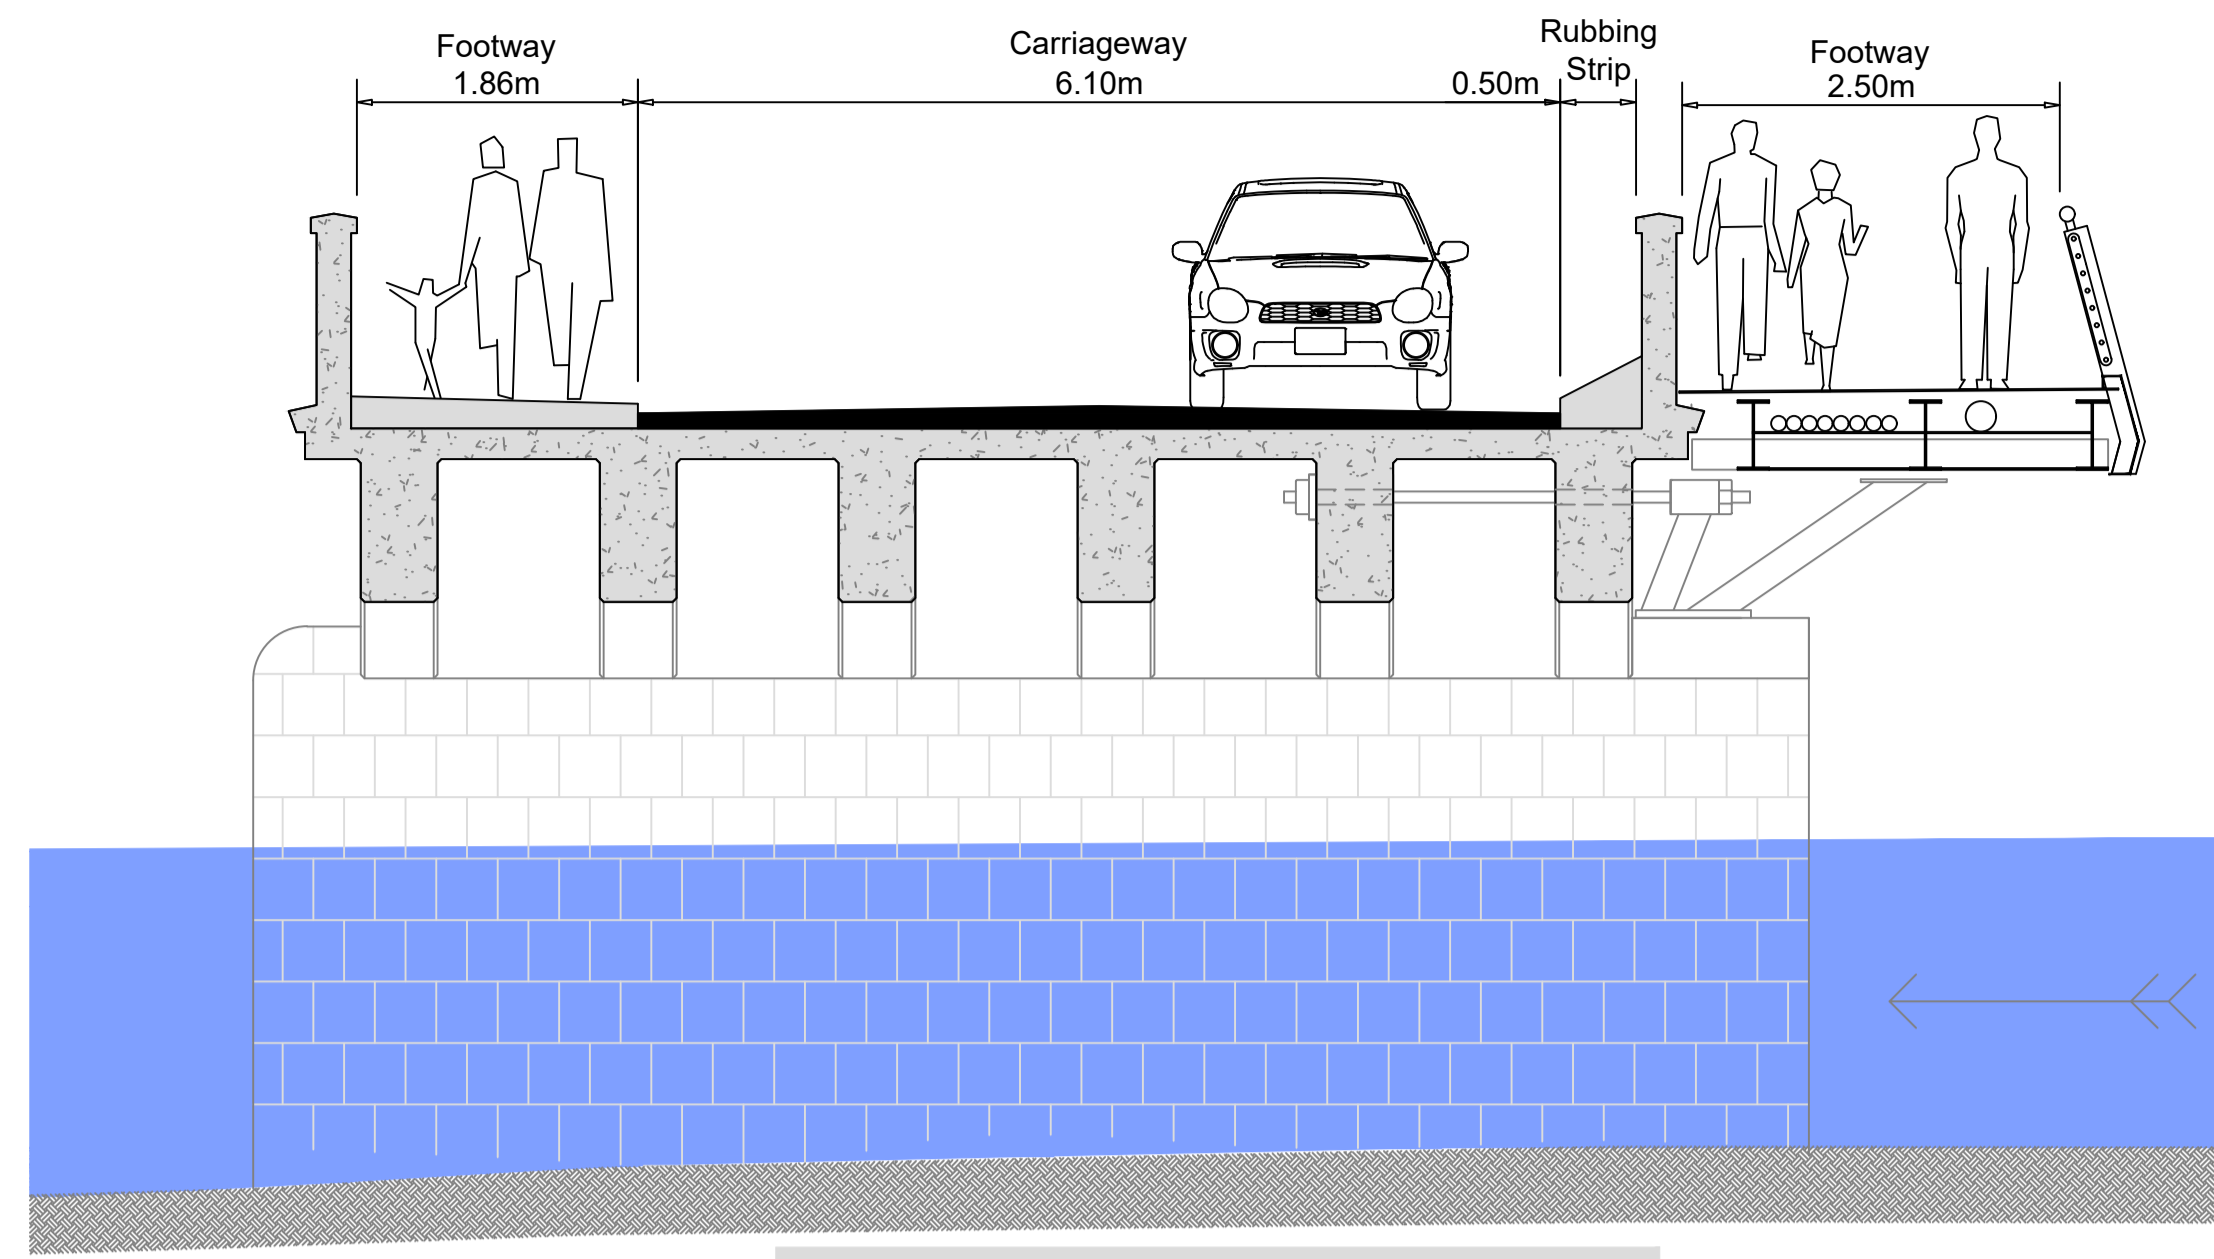

EXISTING CROSS SECTION (1:50)

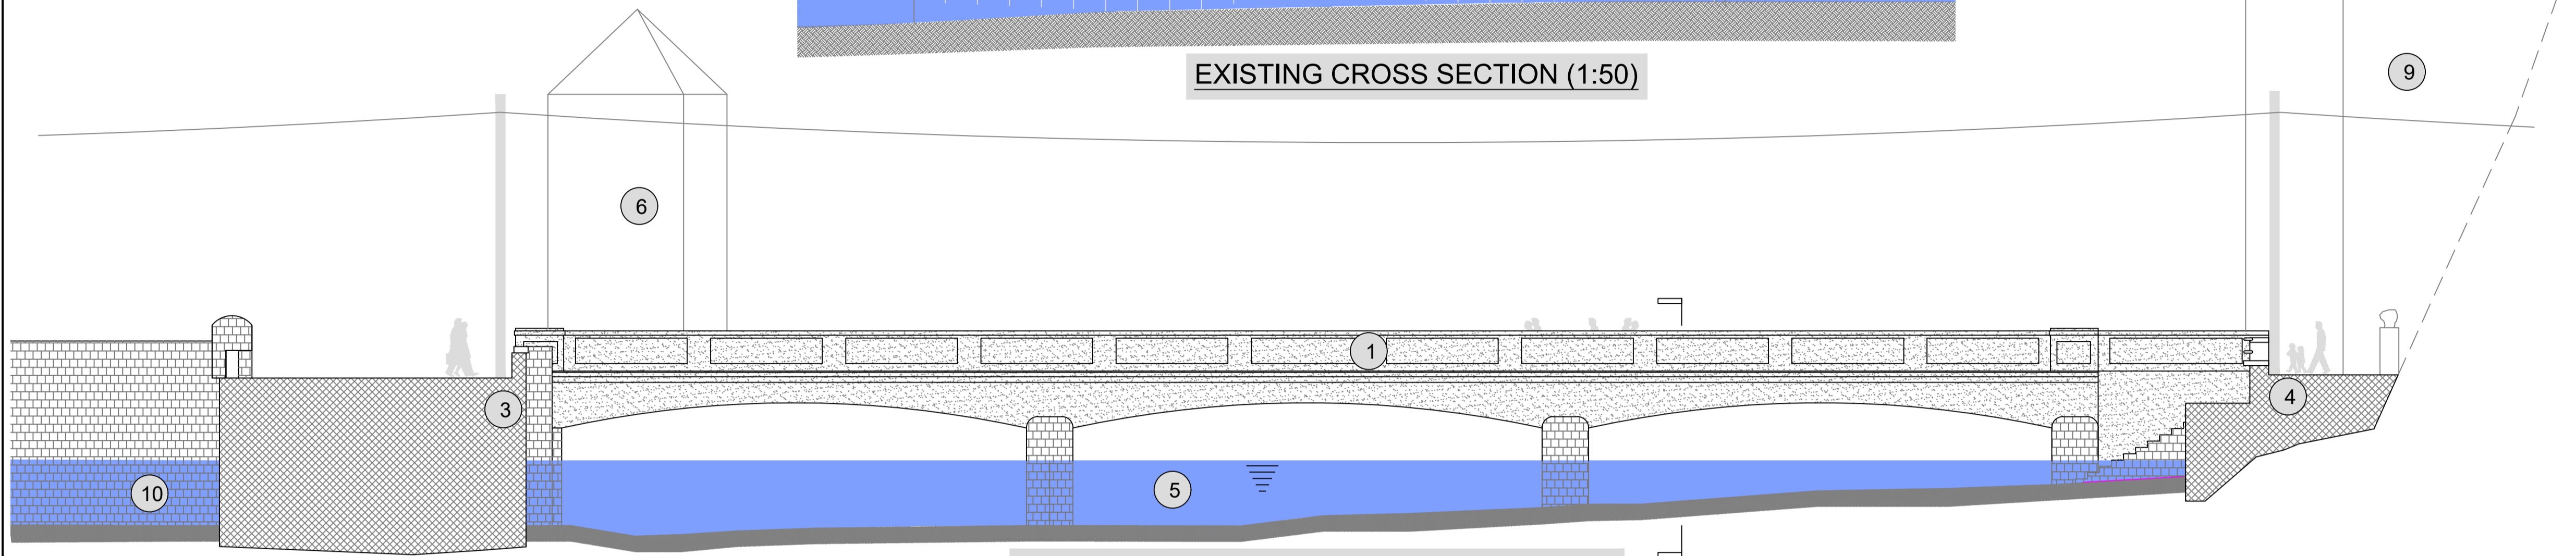

EXISTING DOWNSTREAM ELEVATION (1:125)

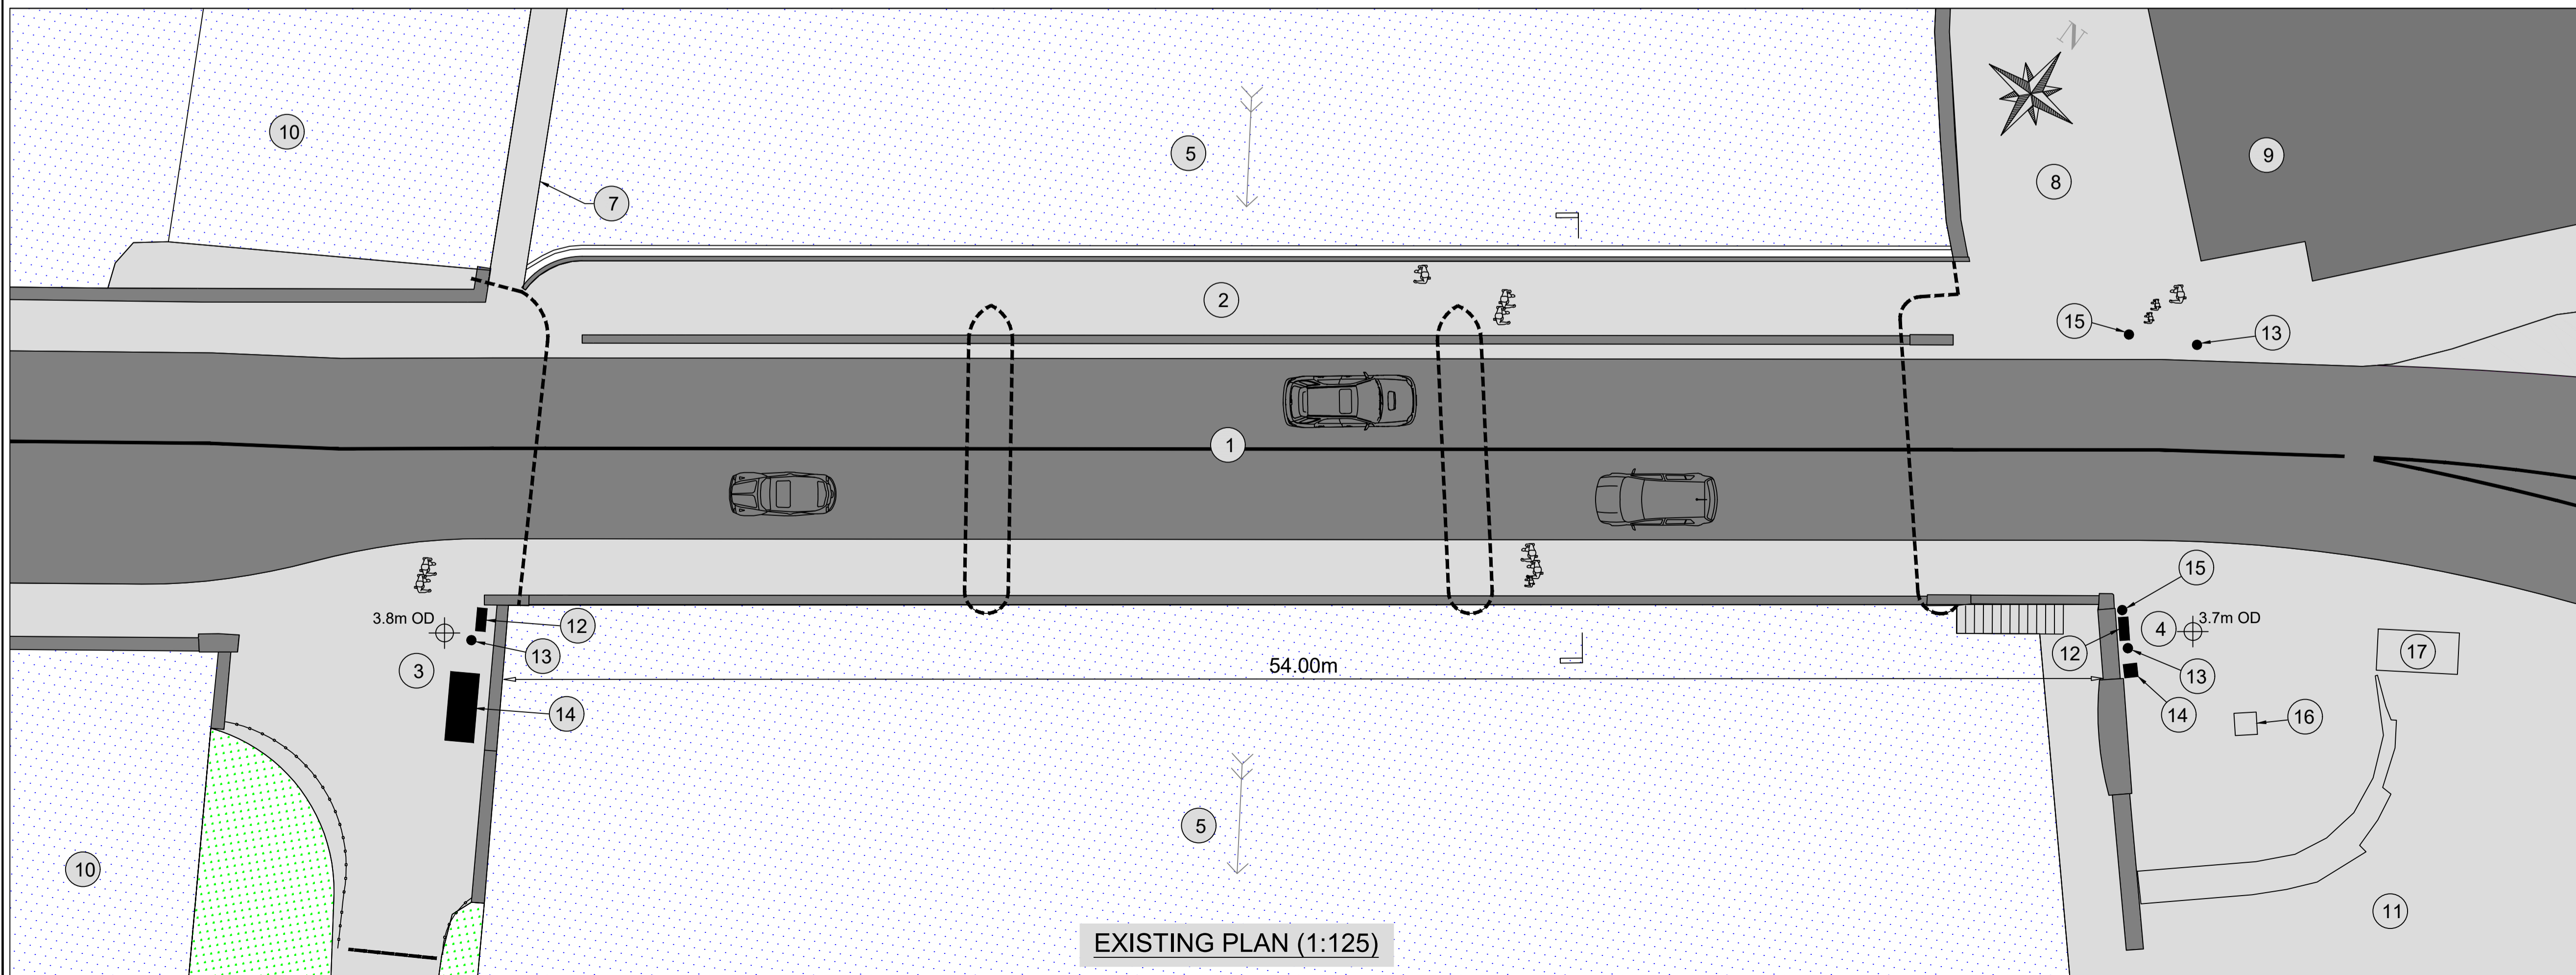

EXISTING PLAN (1:125)

REV	DATE	DRN	DESCRIPTION	CHK	APD
B	14/01/2022	RW	SECTION SCALE REV'D + MINOR REV'S	AL	MJ
A	19/03/2021	RW	MINOR TYPO.	RW	MJ

REVISIONS

Copyright Ryan Hanley
 This drawing must not be reproduced in any form without the prior written consent of Ryan Hanley Consulting Engineers

DRAWING STATUS
 PRELIMINARY CONTRACT TENDER CONSTRUCTION
 FOR APPROVAL FOR YOUR INFORMATION AS CONSTRUCTED DRAFT

RYAN HANLEY
CONSULTING ENGINEERS
 1 Galway Business Park,
 Dangan, Galway,
 H91A3EF (Head Office).
 Tel: (091) 587 116
 Email: info@ryanhanelly.ie
 Web: www.ryanhanelly.ie
DUBLIN - GALWAY - CASTLEBAR - CORK

CLIENT
GALWAY CITY COUNCIL

PROJECT
**WOLFE TONE BRIDGE
 PEDESTRIAN BRIDGE II**

TITLE
**EXISTING PLAN
 ELEVATION & SECTION**

SCALE @ A1	DATE	DRAWN	CHECKED	APPROVED
1:125 1:50	11/01/2021	RW	NMD	MJ
JOB No. 2543	CAD FILE PATH	DRAWING No. 2543-PR-02	REV.	B