

**LEGEND**

**EXISTING**

1. Wolfe Tone Bridge
2. Pedestrian Bridge
3. West Bank
4. East Bank
5. River Corrib
6. Fisheries Tower
7. Pedestrian Bridge
8. Riverbank Walk
9. Jury's Hotel
10. Eglinton Canal & Claddagh Basin
11. Spanish Parade
12. Mini-pillars
13. Light Pole
14. Bins
15. Sign Pole
16. Columbus Monument
17. Lost Mariners Memorial


**PROPOSED**

20. Pedestrian Bridge II
21. Relocated Street Light
22. Bollard
23. Relocated Mini-pillars
24. Relocated Bins
25. Controlled Pedestrian Crossing with Tactile Paving
26. Crossing Signals
27. Combined Crossing Signals and Street Light


- NEW PEDESTRIAN BRIDGE**
- ALUMINIUM PERFORATED DECK 2m WIDE
  - STAINLESS STEEL PARAPET 1.25m HIGH
  - LED DECK LIGHTING IN HANDRAIL
  - STEELWORK STRUCTURE GALVANISED AND PAINTED SILVER / GREY

NEW STEELWORK SUPPORTS CONNECTED TO THE EXISTING DIAPHRAGM BEAMS ON THE WOLFE TONE BRIDGE


NEW REINFORCED CONCRETE PLUG OVER EXISTING PIERS AND ABUTMENTS

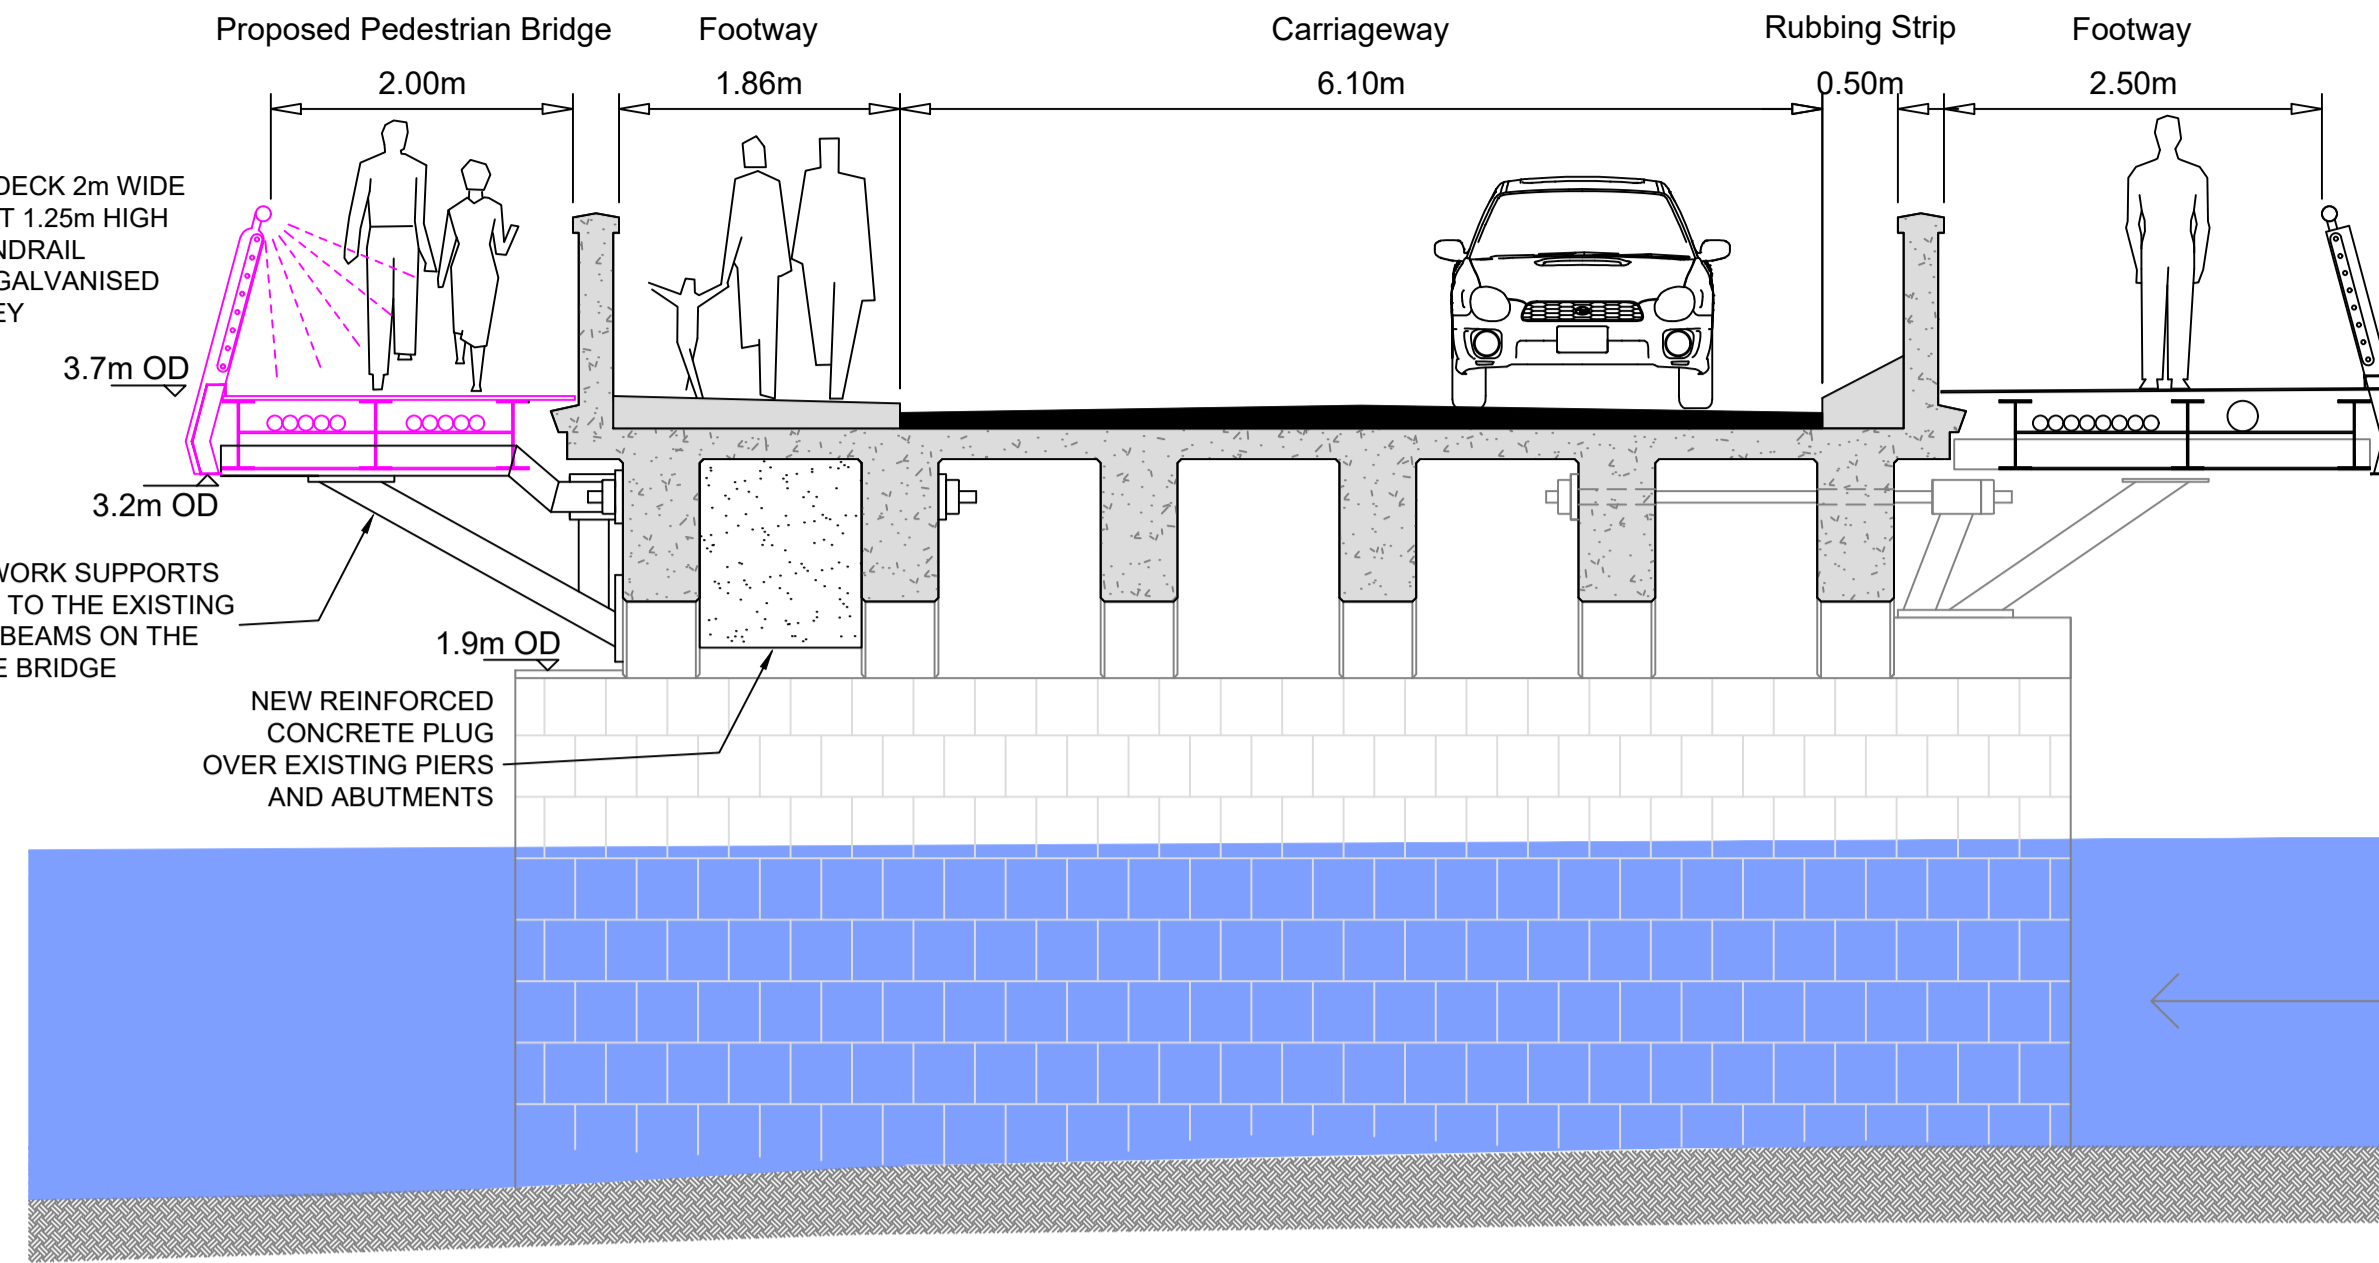

PROPOSED SECTION A-A (1:50)

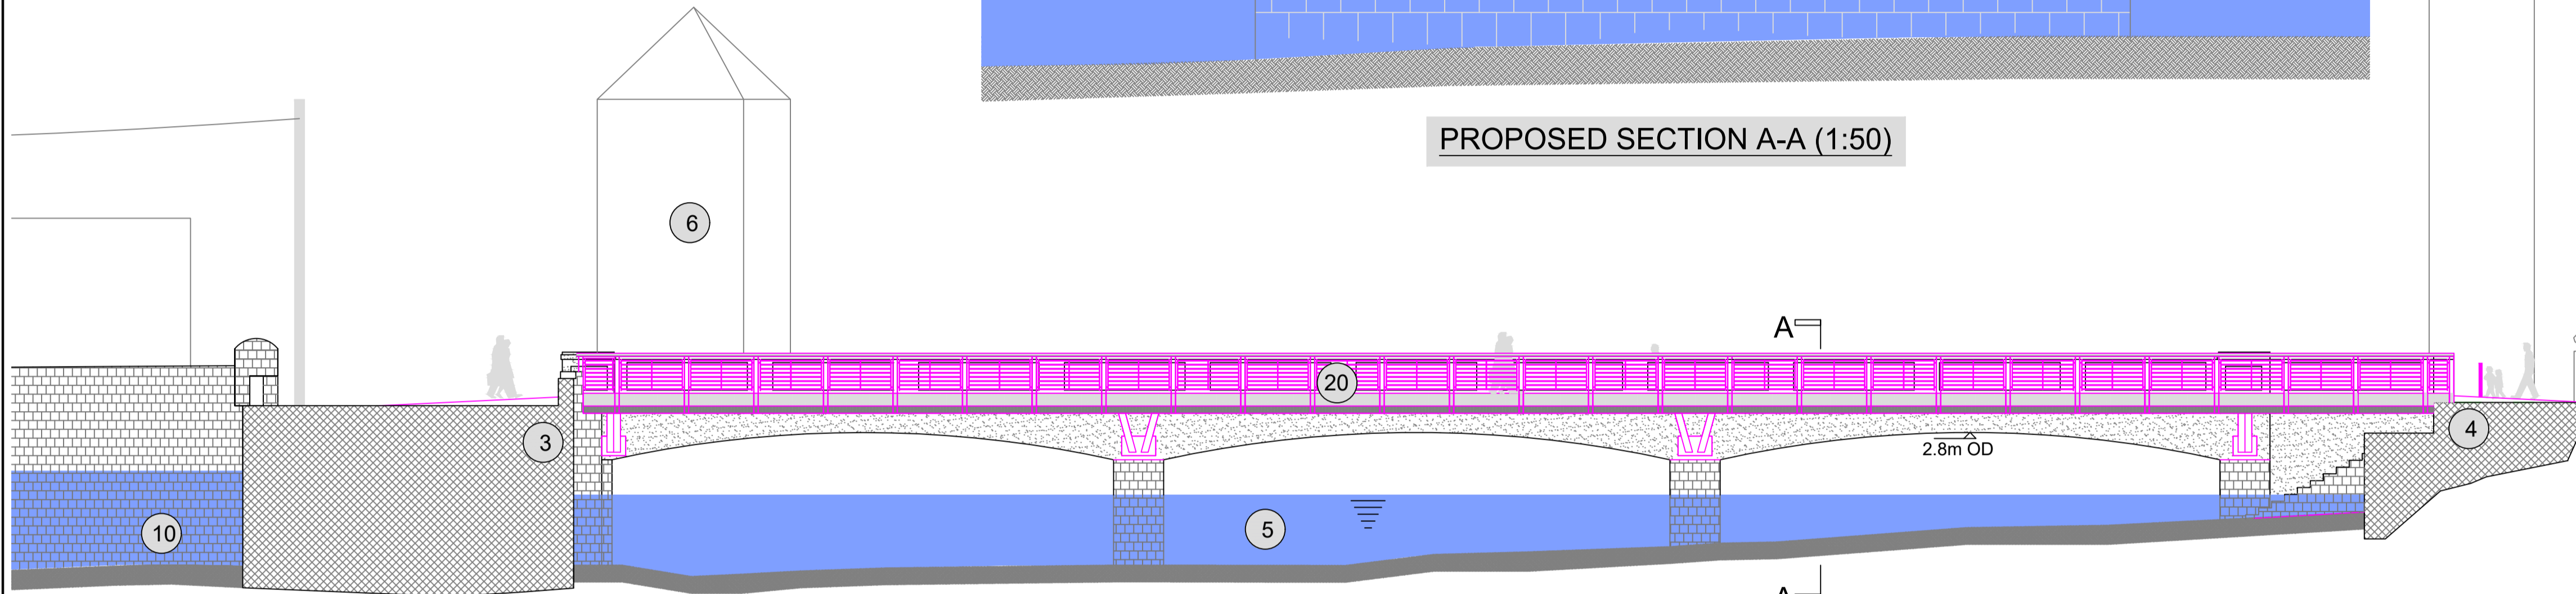

PROPOSED DOWNSTREAM ELEVATION (1:125)

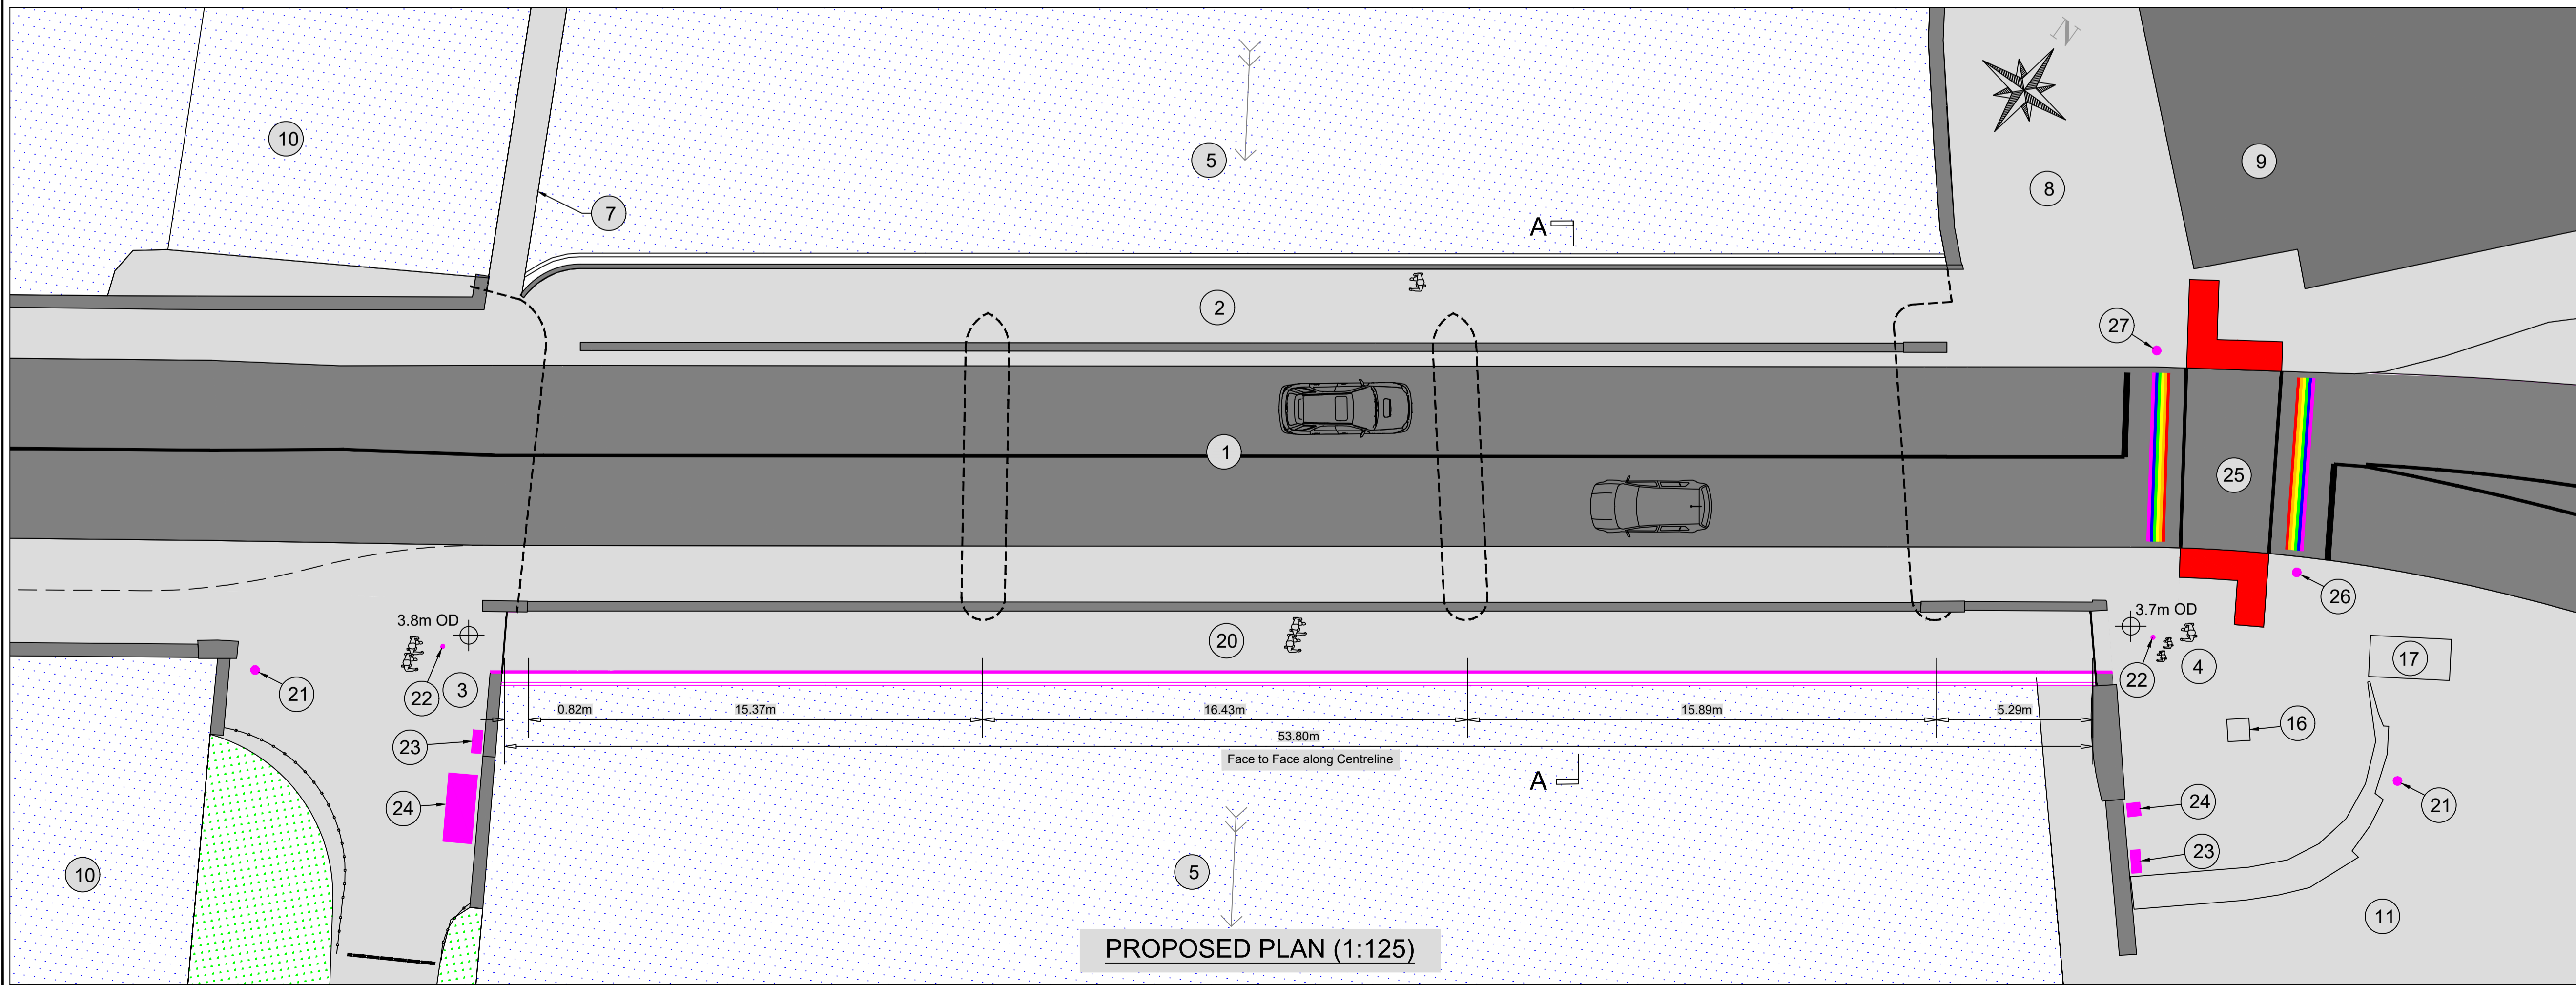

PROPOSED PLAN (1:125)

REV	DATE	DRN	DESCRIPTION	CHK	APD
H	08/03/2022	RW	PRIDE RAINBOWS ADDED	AL	MJ
G	19/01/2022	RW	CYCLE LANE BACK TO FOOTWAY	AL	MJ
F	18/08/2021	RW	CYCLE LANE TO TRACK	RW	MJ
E	21/06/2021	RW	MINOR REVISIONS	RW	MJ
D	26/05/2021	RW	CYCLE LANE ADDED	RW	MJ
C	19/03/2021	RW	MINOR REVISIONS	RW	MJ
B	03/03/2021	RW	LABELS REVISED	RW	MJ
A	11/02/2021	RW	MINOR REVISIONS	NMD	MJ

Copyright Ryan Hanley  
This drawing must not be reproduced in any form without the prior written consent of Ryan Hanley Consulting Engineers

**DRAWING STATUS**

PRELIMINARY  CONTRACT  TENDER  CONSTRUCTION

FOR APPROVAL  FOR YOUR INFORMATION  AS CONSTRUCTED  DRAFT

**RYAN HANLEY**

**CONSULTING ENGINEERS**

1 Galway Business Park,  
Dangan, Galway,  
H91A3EF (Head Office).

Tel: (091) 587 116

Email: info@ryanhaley.ie

Web: www.ryanhaley.ie

DUBLIN - GALWAY - CASTLEBAR - CORK

CLIENT  
**GALWAY CITY COUNCIL**

PROJECT  
**WOLFE TONE BRIDGE  
PEDESTRIAN BRIDGE II**

TITLE  
**PROPOSED PLAN  
ELEVATION & SECTION**

SCALE @ A1	DATE	DRAWN	CHECKED	APPROVED
1:125 1:50	11/01/2021	RW	NMD	MJ
JOB No. 2543	CAD FILE PATH	DRAWING No. 2543-PR-03	REV.	H