


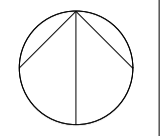




KEY PLAN:



- NOTES:
1. THIS DRAWING IS NOT VALID FOR CONSTRUCTION OR OTHER PURPOSES UNLESS APPROVED AND CERTIFIED.
  2. DO NOT SCALE DRAWING. USE THE WRITTEN DIMENSIONS ONLY.
  3. ALL DIMENSIONS ARE IN MILLIMETERS UNLESS NOTED OTHERWISE.
  4. ALL DIMENSIONS SHALL BE VERIFIED ON SITE BEFORE PROCEEDING WITH WORK. REPORT ALL OMISSIONS & ANY DISCREPANCIES TO THE LANDSCAPE ARCHITECTS IN WRITING.
  5. THIS DRAWING MUST BE READ IN CONJUNCTION WITH ALL RELEVANT CONTRACTS, SPECIFICATIONS, REPORTS, AND DRAWINGS.
  6. THIS DRAWING AND DESIGN IS COPYRIGHTED AND NO PORTION MAY BE REPRODUCED WITHOUT THE PRIOR PERMISSION OF THE LANDSCAPE ARCHITECTS.
  7. ALL WORK TO BE CARRIED OUT IN ACCORDANCE WITH BUILDING REGULATIONS AND THE REQUIREMENTS OF THE LOCAL AUTHORITY AND STATUTORY UTILITY PROVIDERS.

© COPYRIGHT OF THIS DRAWING IS VESTED IN EAMONN BYRNE LANDSCAPE ARCHITECTS

- LEGEND
-  EXISTING TREES TO BE REMOVED
  -  EXISTING TREES TO BE RETAINED
  -  PROPOSED TREES (LOCATION INDICATIVE)
  -  BULB MIX
  -  PROPOSED HEDGE

REVISION	DESCRIPTION	DATE
5		12.04.2023
4		05.04.2023
3		13.02.2023
2		02.02.2023
1		09.09.2022
0		08.08.2022

CONSULTANT: LANDSCAPE ARCHITECT

**ebla** eamonn byrne  
landscape architects

5-4 King's Court, York, YO1 7LD, UK  
T +44 (0)1904 623 144 E mail@eb-la.com www.eb-la.com


CLIENT:  
**GALWAY CITY COUNCIL**

PROJECT:  
**BALLYBANE ROAD AND  
CASTLEPARK ROAD CYCLE NETWORK  
PRELIMINARY DESIGN**


DRAWING TITLE:  
**KEY PLAN**

STATUS:  
**CONCEPT DESIGN**

SCALE @ A1:	DATE:	DRAWN:	CHECKED:	APPROVED:
1:2000	8.8.2022	MM	EB	EB
PROJECT NO:	DRAWING NO:	REVISION:		
22039	LP-1-01	5		

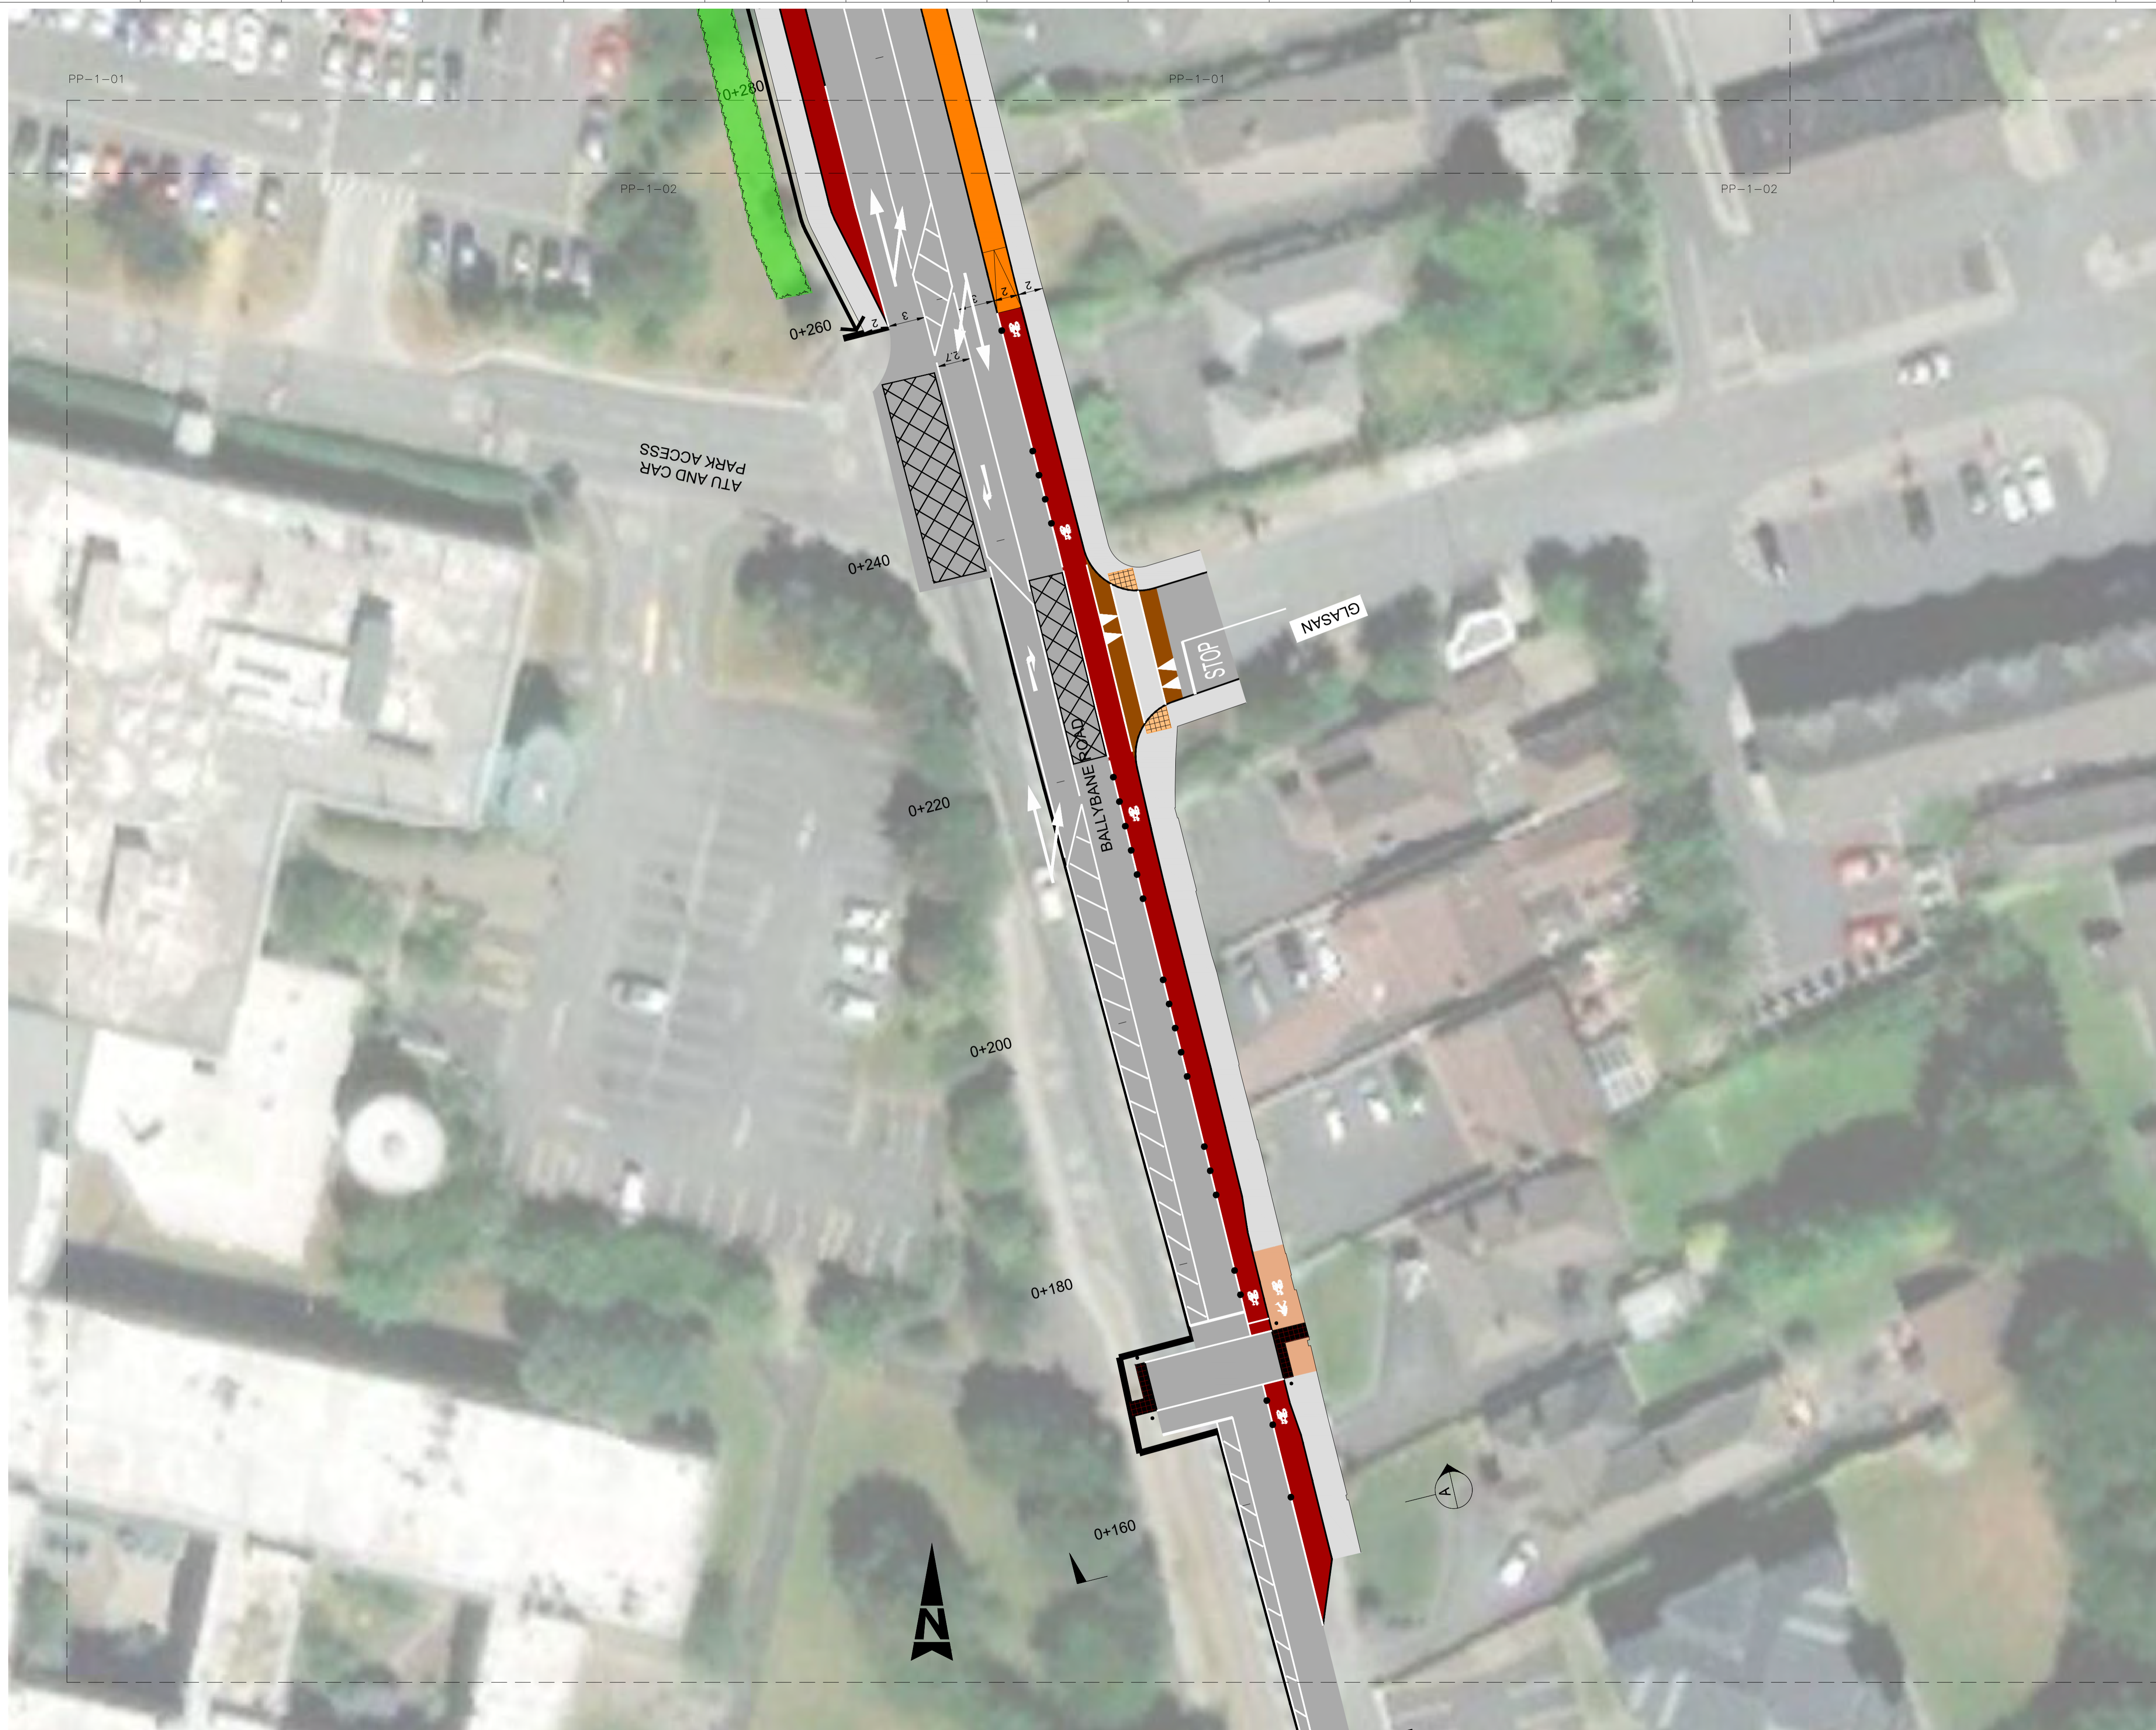

KEY PLAN:

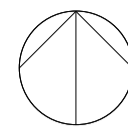

- NOTES:
1. THIS DRAWING IS NOT VALID FOR CONSTRUCTION OR OTHER PURPOSES UNLESS APPROVED AND CERTIFIED.
  2. DO NOT SCALE DRAWING. USE THE WRITTEN DIMENSIONS ONLY.
  3. ALL DIMENSIONS ARE IN MILLIMETERS UNLESS NOTED OTHERWISE.
  4. ALL DIMENSIONS SHALL BE VERIFIED ON SITE BEFORE PROCEEDING WITH WORK. REPORT ALL OMISSIONS & ANY DISCREPANCIES TO THE LANDSCAPE ARCHITECTS IN WRITING.
  5. THIS DRAWING MUST BE READ IN CONJUNCTION WITH ALL RELEVANT CONTRACTS, SPECIFICATIONS, REPORTS, AND DRAWINGS.
  6. THIS DRAWING AND DESIGN IS COPYRIGHTED AND NO PORTION MAY BE REPRODUCED WITHOUT THE PRIOR PERMISSION OF THE LANDSCAPE ARCHITECTS.
  7. ALL WORK TO BE CARRIED OUT IN ACCORDANCE WITH BUILDING REGULATIONS AND THE REQUIREMENTS OF THE LOCAL AUTHORITY AND STATUTORY UTILITY PROVIDERS.

© COPYRIGHT OF THIS DRAWING IS VESTED IN EAMONN BYRNE LANDSCAPE ARCHITECTS

- LEGEND
- EXISTING TREES TO BE REMOVED
  - EXISTING TREES TO BE RETAINED
  - PROPOSED TREES (LOCATION INDICATIVE)
  - BULB MIX
  - PROPOSED HEDGE

167  
16

REVISION	DESCRIPTION	DATE
5		12.04.2023
4		05.04.2023
3		13.02.2023
2		02.02.2023
1		09.09.2022
0		08.08.2022

CONSULTANT: LANDSCAPE ARCHITECT

**ebla** eamonn byrne  
landscape architects

5-4 King's Court, York, YO1 7LD, UK  
T +44 (0)1904 623 144 E mail@eb-la.com www.eb-la.com


CLIENT:  
**GALWAY CITY COUNCIL**

PROJECT:  
**BALLYBANE ROAD AND  
CASTLEPARK ROAD CYCLE NETWORK  
PRELIMINARY DESIGN**


DRAWING TITLE:  
**PLANTING PLAN  
(SHEET 1 OF 9)**

STATUS:  
**CONCEPT DESIGN**

SCALE @ A1:	DATE:	DRAWN:	CHECKED:	APPROVED:
1:250	8.8.2022	MM	EB	EB
PROJECT NO.:	DRAWING NO.:	REVISION:		
22039	PP-1-01	5		

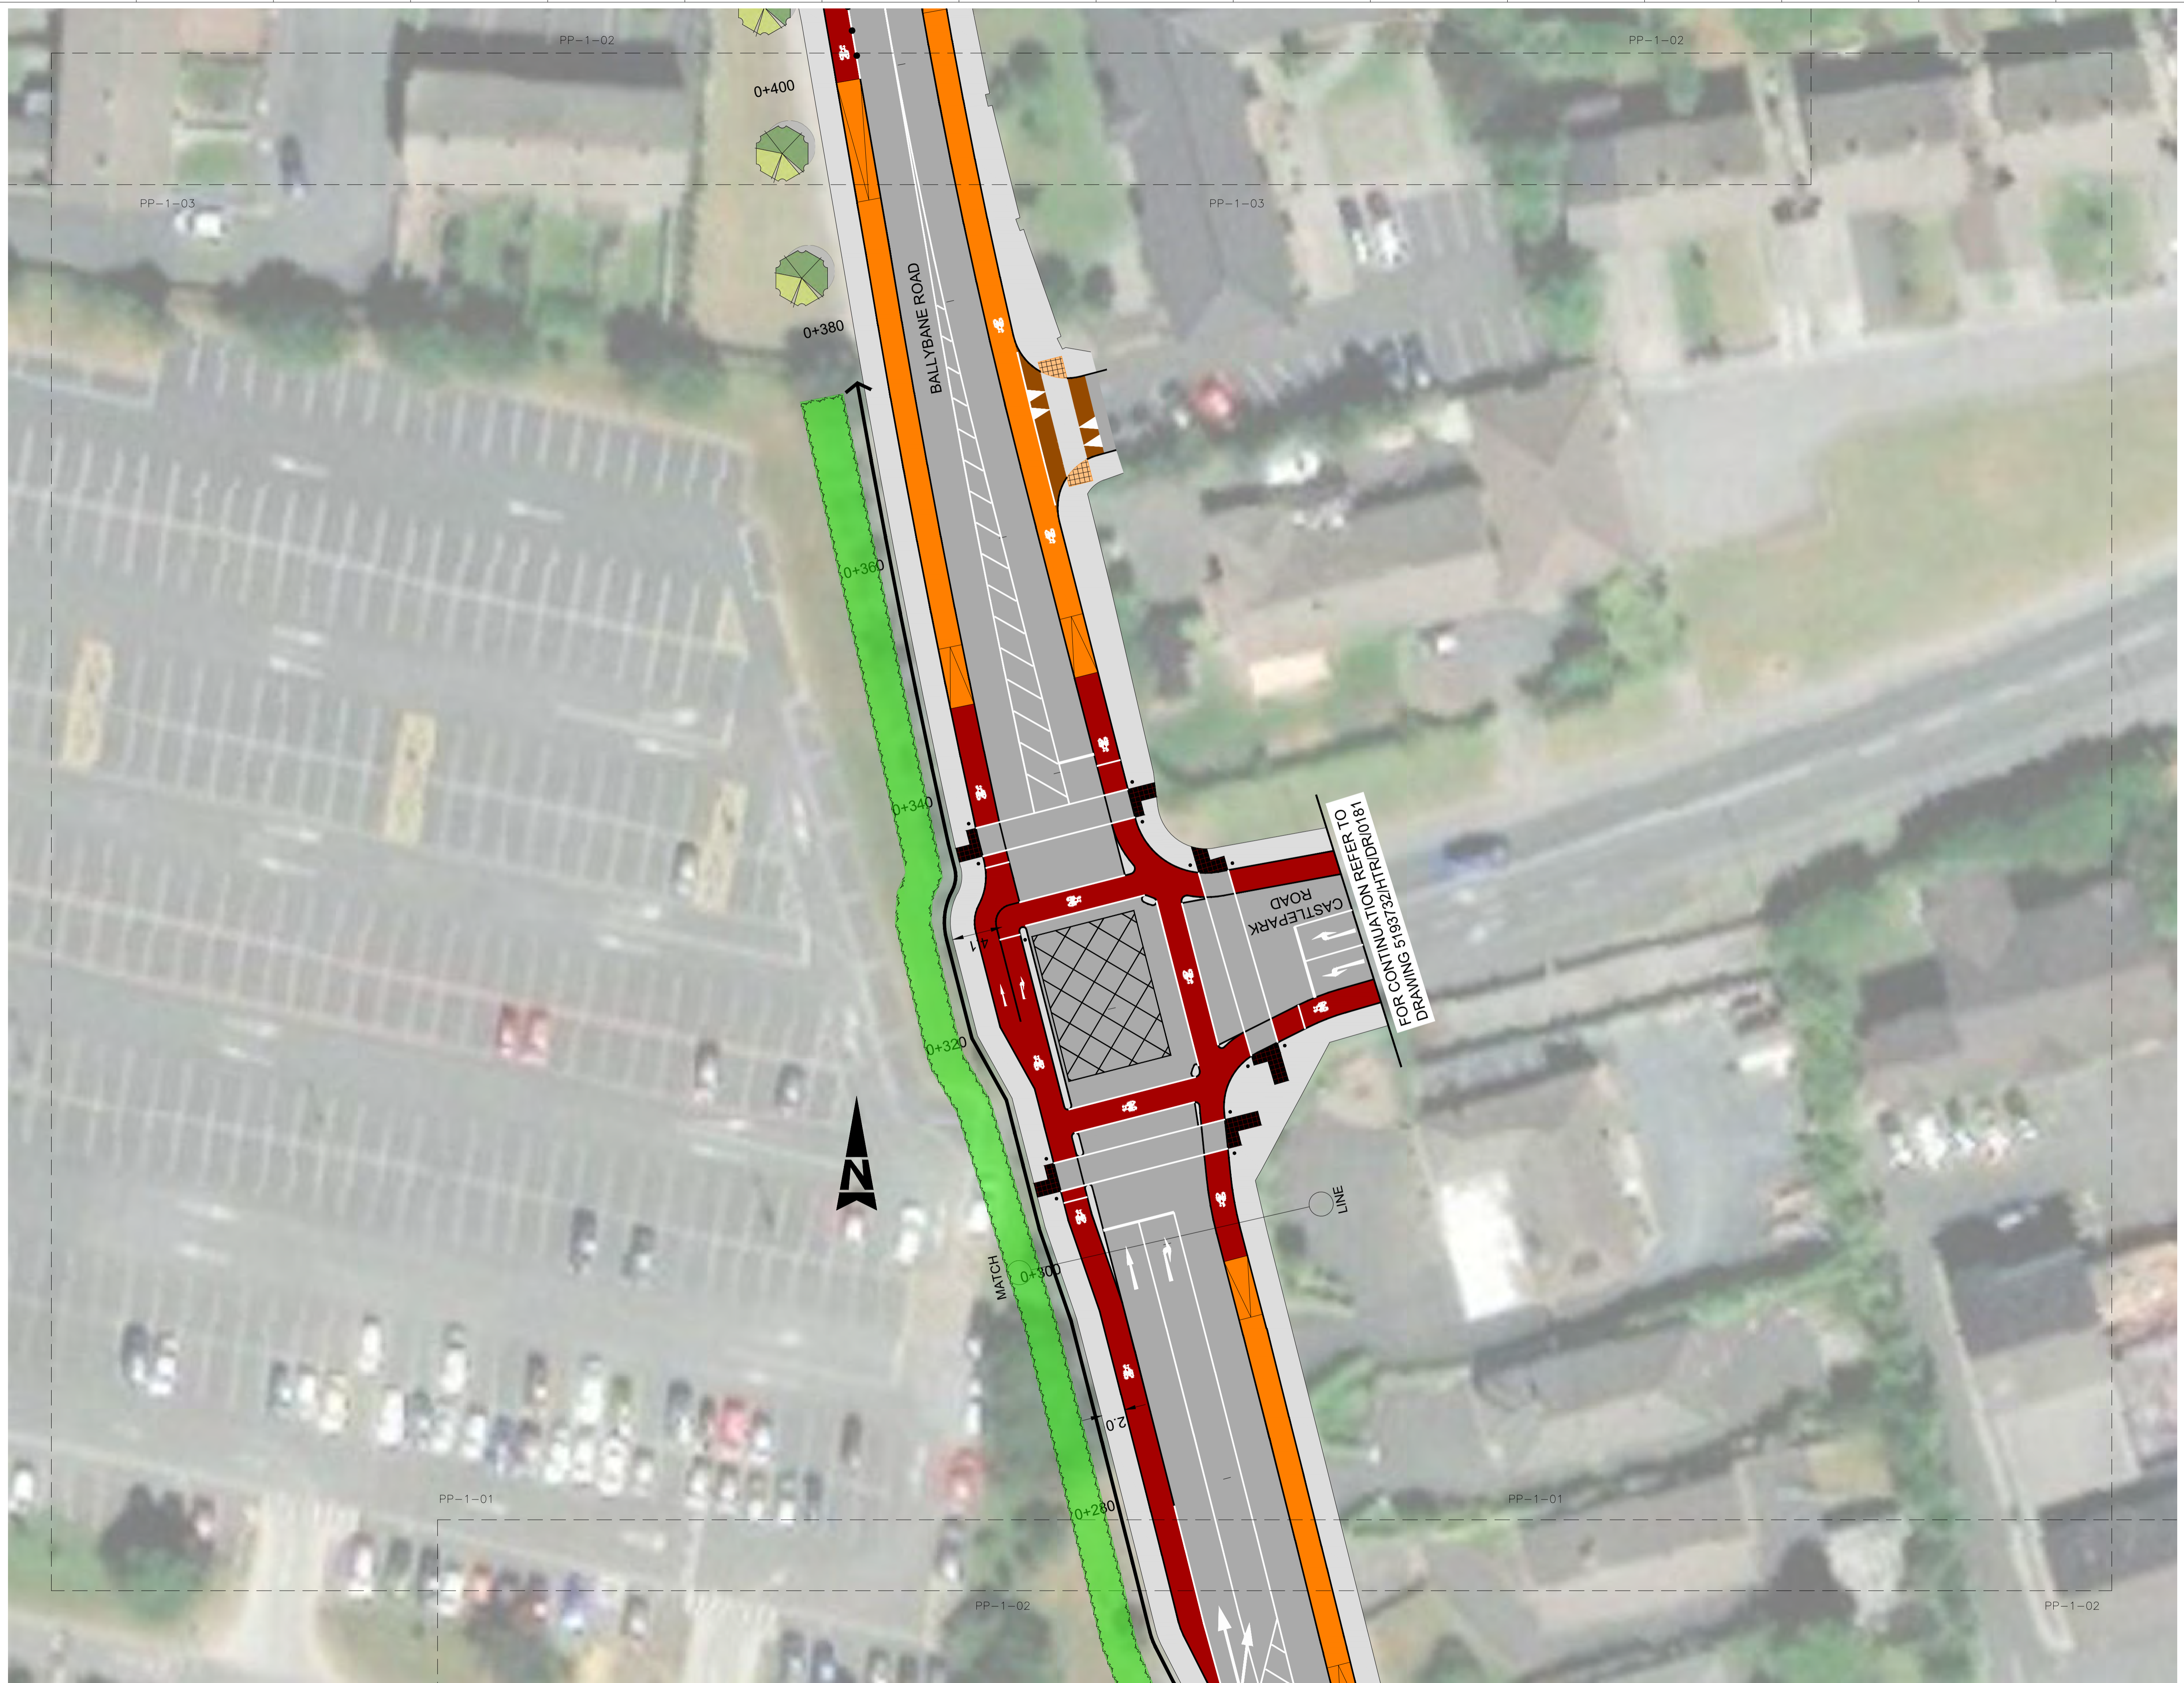

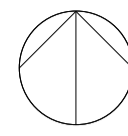


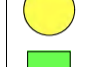

KEY PLAN:



- NOTES:
1. THIS DRAWING IS NOT VALID FOR CONSTRUCTION OR OTHER PURPOSES UNLESS APPROVED AND CERTIFIED.
  2. DO NOT SCALE DRAWING. USE THE WRITTEN DIMENSIONS ONLY.
  3. ALL DIMENSIONS ARE IN MILLIMETERS UNLESS NOTED OTHERWISE.
  4. ALL DIMENSIONS SHALL BE VERIFIED ON SITE BEFORE PROCEEDING WITH WORK. REPORT ALL OMISSIONS & ANY DISCREPANCIES TO THE LANDSCAPE ARCHITECTS IN WRITING.
  5. THIS DRAWING MUST BE READ IN CONJUNCTION WITH ALL RELEVANT CONTRACTS, SPECIFICATIONS, REPORTS, AND DRAWINGS.
  6. THIS DRAWING AND DESIGN IS COPYRIGHTED AND NO PORTION MAY BE REPRODUCED WITHOUT THE PRIOR PERMISSION OF THE LANDSCAPE ARCHITECTS.
  7. ALL WORK TO BE CARRIED OUT IN ACCORDANCE WITH BUILDING REGULATIONS AND THE REQUIREMENTS OF THE LOCAL AUTHORITY AND STATUTORY UTILITY PROVIDERS.

© COPYRIGHT OF THIS DRAWING IS VESTED IN EAMONN BYRNE LANDSCAPE ARCHITECTS

LEGEND

-  EXISTING TREES TO BE REMOVED
-  EXISTING TREES TO BE RETAINED
-  PROPOSED TREES (LOCATION INDICATIVE)
-  BULB MIX
-  PROPOSED HEDGE

REVISION	DESCRIPTION	DATE
5		12.04.2023
4		05.04.2023
3		13.02.2023
2		02.02.2023
1		09.09.2022
0		08.08.2022

CONSULTANT: LANDSCAPE ARCHITECT

**ebla** eamonn byrne  
landscape architects

5-4 King's Court, York, YO1 7LD, UK  
T +44 (0)1904 623 144 E mail@eb-la.com www.eb-la.com

CLIENT:  
**GALWAY CITY COUNCIL**

PROJECT:  
**BALLYBANE ROAD AND  
CASTLEPARK ROAD CYCLE NETWORK  
PRELIMINARY DESIGN**


DRAWING TITLE:  
**PLANTING PLAN  
(SHEET 2 OF 9)**

STATUS:  
**CONCEPT DESIGN**

SCALE @ A1:	DATE:	DRAWN:	CHECKED:	APPROVED:
1:250	8.8.2022	MM	EB	EB
PROJECT NO.:	DRAWING NO.:	REVISION:		
22039	PP-1-02	5		

FILE REF:



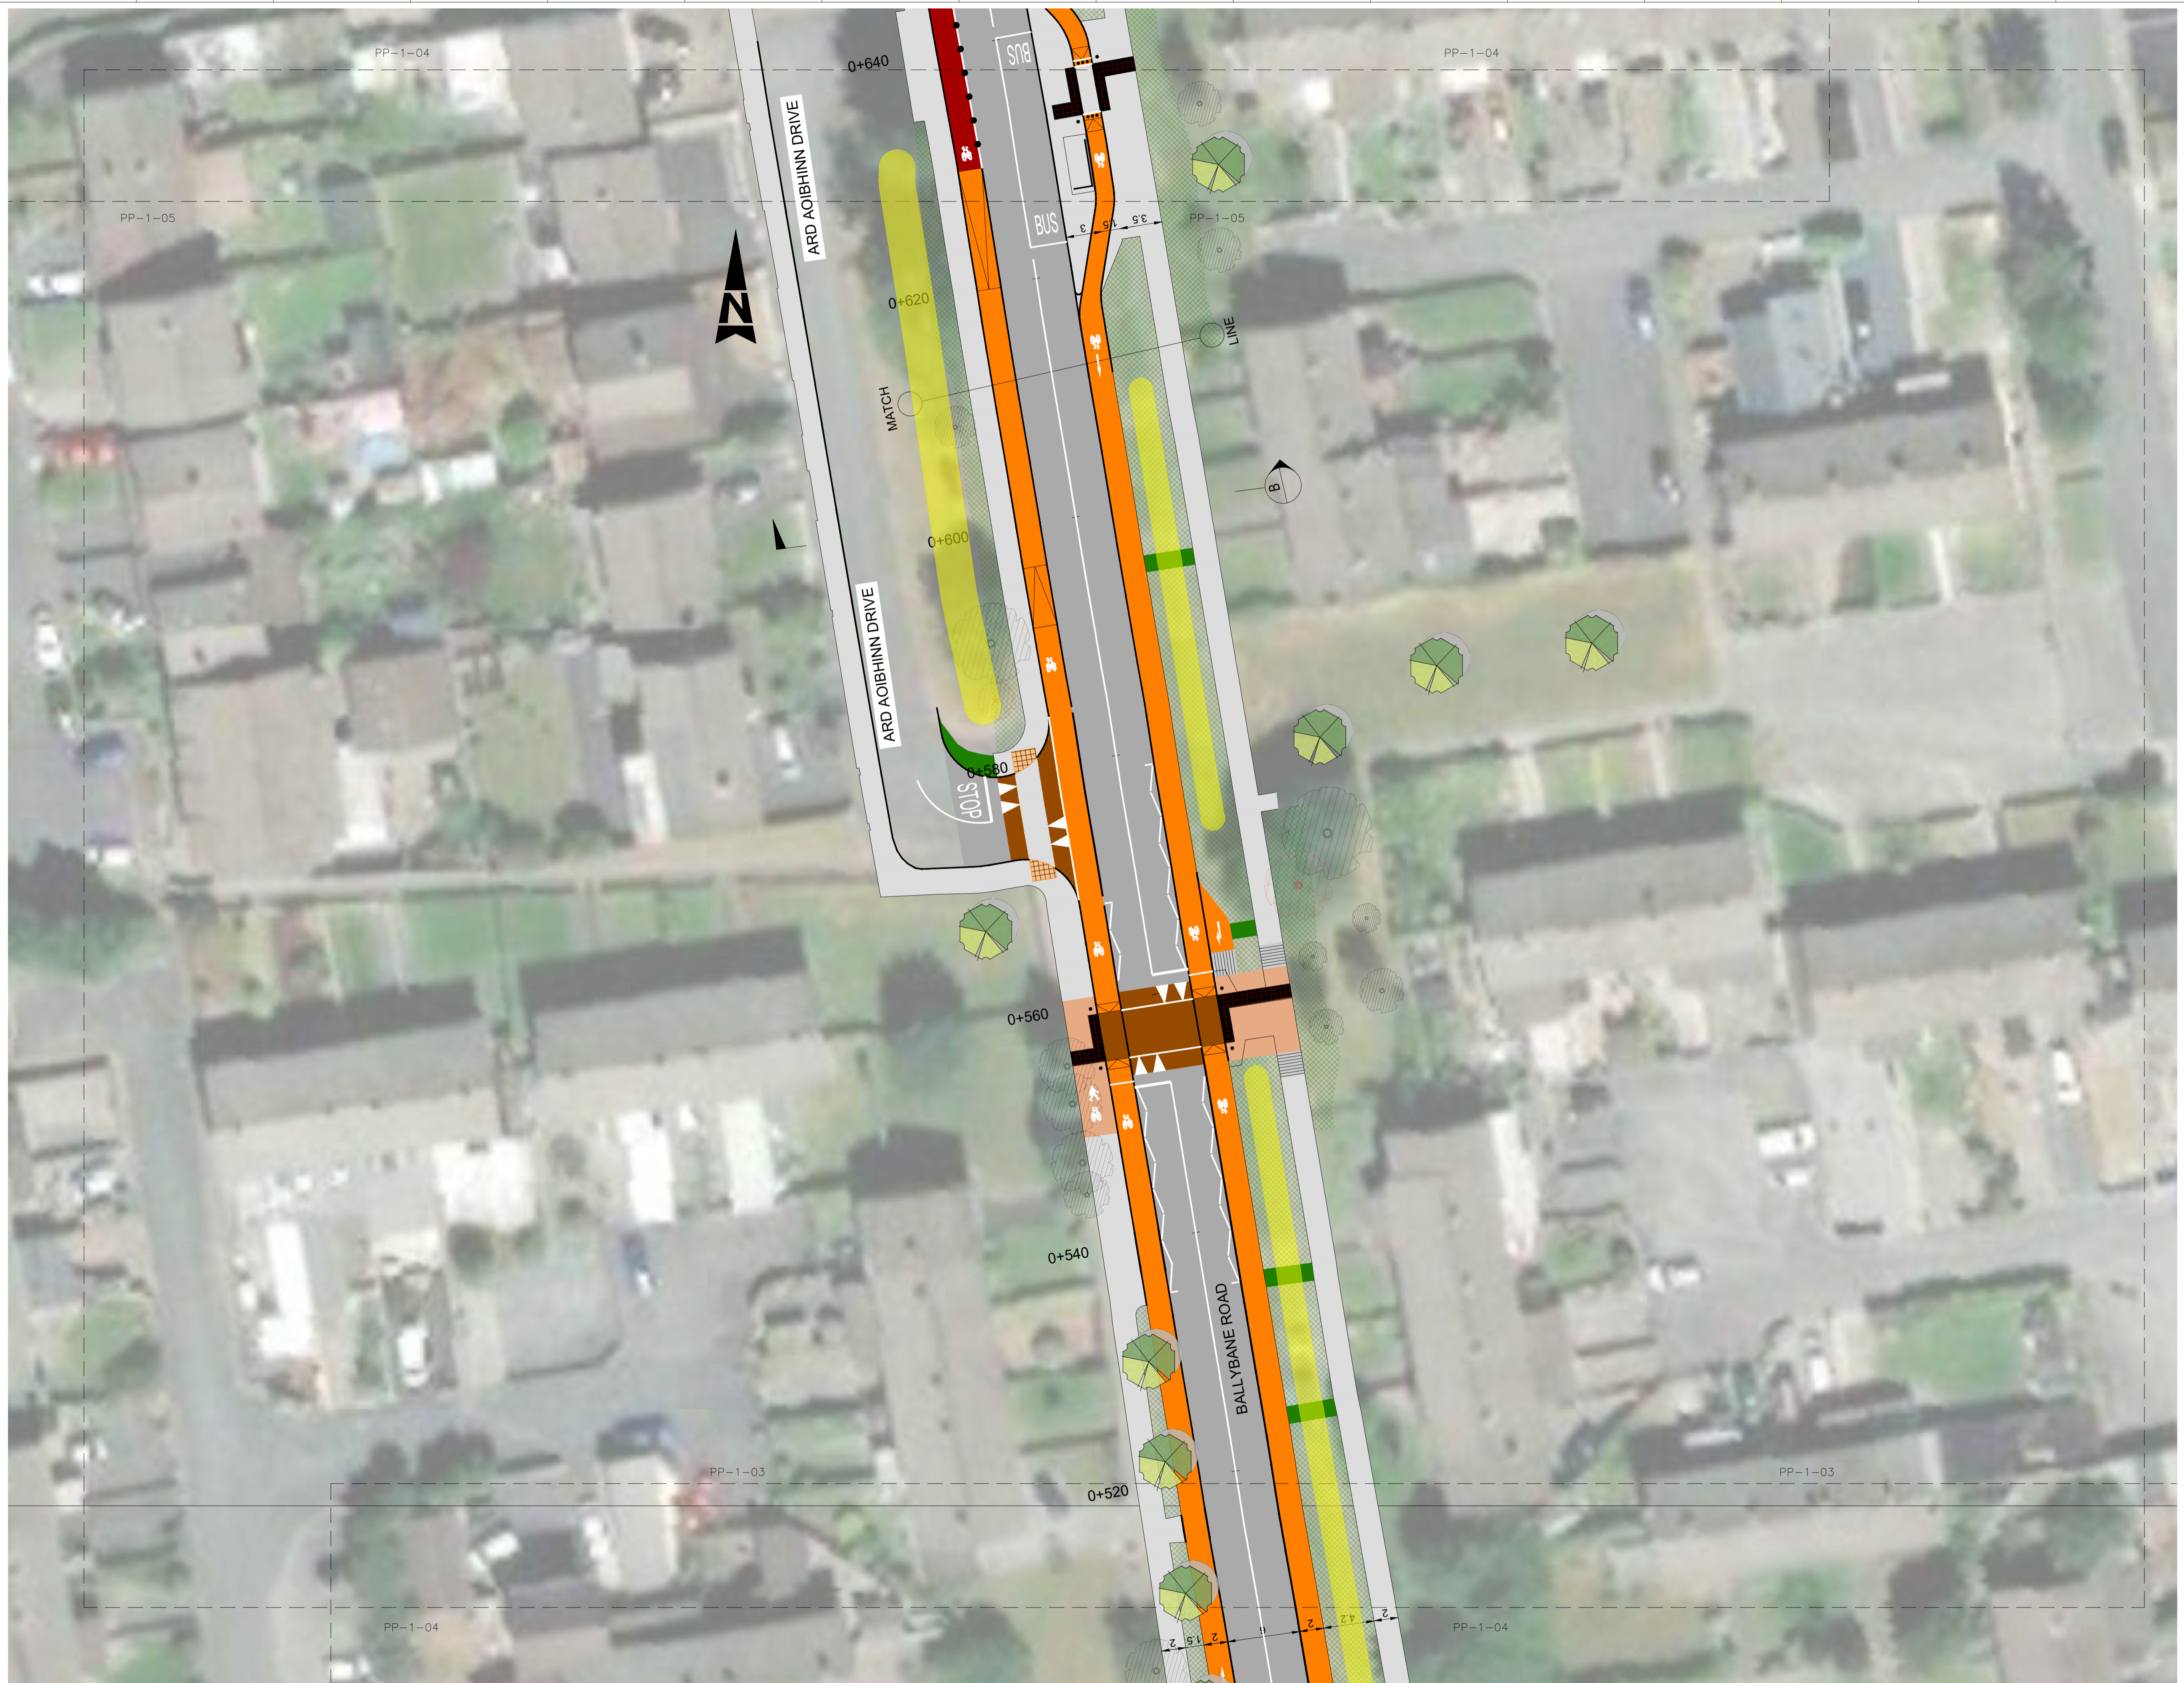

**KEY PLAN:**

**NOTES:**

- THIS DRAWING IS NOT VALID FOR CONSTRUCTION OR OTHER PURPOSES UNLESS APPROVED AND CERTIFIED.
- DO NOT SCALE DRAWING. USE THE WRITTEN DIMENSIONS ONLY.
- ALL DIMENSIONS ARE IN MILLIMETERS UNLESS NOTED OTHERWISE.
- ALL DIMENSIONS SHALL BE VERIFIED ON SITE BEFORE PROCEEDING WITH WORK. REPORT ALL OMISSIONS & ANY DISCREPANCIES TO THE LANDSCAPE ARCHITECTS IN WRITING.
- THIS DRAWING MUST BE READ IN CONJUNCTION WITH ALL RELEVANT CONTRACTS, SPECIFICATIONS, REPORTS, AND DRAWINGS.
- THIS DRAWING AND DESIGN IS COPYRIGHTED AND NO PORTION MAY BE REPRODUCED WITHOUT THE PRIOR PERMISSION OF THE LANDSCAPE ARCHITECTS.
- ALL WORK TO BE CARRIED OUT IN ACCORDANCE WITH BUILDING REGULATIONS AND THE REQUIREMENTS OF THE LOCAL AUTHORITY AND STATUTORY UTILITY PROVIDERS.

© COPYRIGHT OF THIS DRAWING IS VESTED IN EAMONN BYRNE LANDSCAPE ARCHITECTS

**LEGEND**

- EXISTING TREES TO BE REMOVED
- EXISTING TREES TO BE RETAINED
- PROPOSED TREES (LOCATION INDICATIVE)
- BULB MIX
- PROPOSED HEDGE

REVISION	DESCRIPTION	DATE
5		12.04.2023
4		05.04.2023
3		13.02.2023
2		02.02.2023
1		09.09.2022
0		08.08.2022

CONSULTANT: LANDSCAPE ARCHITECT

**ebla** eamonn byrne  
landscape architects

5-4 King's Court, York, YO1 7LD, UK  
T +44 (0)1904 623 144 E mail@eb-la.com www.eb-la.com

CLIENT:  
**GALWAY CITY COUNCIL**

PROJECT:  
**BALLYBANE ROAD AND  
CASTLEPARK ROAD CYCLE NETWORK  
PRELIMINARY DESIGN**

DRAWING TITLE:  
**PLANTING PLAN  
(SHEET 4 OF 9)**

STATUS:  
**CONCEPT DESIGN**

SCALE @ A1:	DATE:	DRAWN:	CHECKED:	APPROVED:
1:250	8.8.2022	MM	EB	EB

PROJECT NO.:	DRAWING NO.:	REVISION:
22039	PP-1-04	5

FILE REF:

# 2021) Distribution Airbus



**KEY PLAN:**

**NOTES:**

1. THIS DRAWING IS NOT VALID FOR CONSTRUCTION OR OTHER PURPOSES UNLESS APPROVED AND CERTIFIED.
2. DO NOT SCALE DRAWING. USE THE WRITTEN DIMENSIONS ONLY.
3. ALL DIMENSIONS ARE IN MILLIMETERS UNLESS NOTED OTHERWISE.
4. ALL DIMENSIONS SHALL BE VERIFIED ON SITE BEFORE PROCEEDING WITH WORK. REPORT ALL OMISSIONS & ANY DISCREPANCIES TO THE LANDSCAPE ARCHITECTS IN WRITING.
5. THIS DRAWING MUST BE READ IN CONJUNCTION WITH ALL RELEVANT CONTRACTS, SPECIFICATIONS, REPORTS, AND DRAWINGS.
6. THIS DRAWING AND DESIGN IS COPYRIGHTED AND NO PORTION MAY BE REPRODUCED WITHOUT THE PRIOR PERMISSION OF THE LANDSCAPE ARCHITECTS.
7. ALL WORK TO BE CARRIED OUT IN ACCORDANCE WITH BUILDING REGULATIONS AND THE REQUIREMENTS OF THE LOCAL AUTHORITY AND STATUTORY UTILITY PROVIDERS.

© COPYRIGHT OF THIS DRAWING IS VESTED IN EAMONN BYRNE LANDSCAPE ARCHITECTS

**LEGEND**

- EXISTING TREES TO BE REMOVED
- EXISTING TREES TO BE RETAINED
- PROPOSED TREES (LOCATION INDICATIVE)
- BULB MIX
- PROPOSED HEDGE

REVISION	DESCRIPTION	DATE
5		12.04.2023
4		05.04.2023
3		13.02.2023
2		02.02.2023
1		09.09.2022
0		08.08.2022

CONSULTANT: LANDSCAPE ARCHITECT

**ebla** eamonn byrne  
landscape architects

5-4 King's Court, York, YO1 7LD, UK  
T +44 (0)1904 623 144 E mail@eb-la.com www.eb-la.com

CLIENT:  
**GALWAY CITY COUNCIL**

PROJECT:  
**BALLYBANE ROAD AND CASTLEPARK ROAD CYCLE NETWORK PRELIMINARY DESIGN**

DRAWING TITLE:  
**PLANTING PLAN (SHEET 5 OF 9)**

STATUS:  
**CONCEPT DESIGN**


SCALE @ A1:	DATE:	DRAWN:	CHECKED:	APPROVED:
1:250	8.8.2022	MM	EB	EB

PROJECT NO.:	DRAWING NO.:	REVISION:
22039	PP-1-05	5

FILE REF:



KEY PLAN:

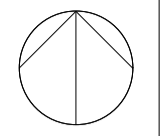

- NOTES:
1. THIS DRAWING IS NOT VALID FOR CONSTRUCTION OR OTHER PURPOSES UNLESS APPROVED AND CERTIFIED.
  2. DO NOT SCALE DRAWING. USE THE WRITTEN DIMENSIONS ONLY.
  3. ALL DIMENSIONS ARE IN MILLIMETERS UNLESS NOTED OTHERWISE.
  4. ALL DIMENSIONS SHALL BE VERIFIED ON SITE BEFORE PROCEEDING WITH WORK. REPORT ALL OMISSIONS & ANY DISCREPANCIES TO THE LANDSCAPE ARCHITECTS IN WRITING.
  5. THIS DRAWING MUST BE READ IN CONJUNCTION WITH ALL RELEVANT CONTRACTS, SPECIFICATIONS, REPORTS, AND DRAWINGS.
  6. THIS DRAWING AND DESIGN IS COPYRIGHTED AND NO PORTION MAY BE REPRODUCED WITHOUT THE PRIOR PERMISSION OF THE LANDSCAPE ARCHITECTS.
  7. ALL WORK TO BE CARRIED OUT IN ACCORDANCE WITH BUILDING REGULATIONS AND THE REQUIREMENTS OF THE LOCAL AUTHORITY AND STATUTORY UTILITY PROVIDERS.

© COPYRIGHT OF THIS DRAWING IS VESTED IN EAMONN BYRNE LANDSCAPE ARCHITECTS

- LEGEND
- EXISTING TREES TO BE REMOVED
  - EXISTING TREES TO BE RETAINED
  - PROPOSED TREES (LOCATION INDICATIVE)
  - BULB MIX
  - PROPOSED HEDGE

REVISION	DESCRIPTION	DATE
5		12.04.2023
4		05.04.2023
3		13.02.2023
2		02.02.2023
1		09.09.2022
0		08.08.2022

CONSULTANT: LANDSCAPE ARCHITECT

**ebla** eamonn byrne  
landscape architects

5-4 King's Court, York, YO1 7LD, UK  
T +44 (0)1904 623 144 E mail@eb-la.com www.eb-la.com


CLIENT:  
**GALWAY CITY COUNCIL**

PROJECT:  
**BALLYBANE ROAD AND  
CASTLEPARK ROAD CYCLE NETWORK  
PRELIMINARY DESIGN**


DRAWING TITLE:  
**PLANTING PLAN  
(SHEET 6 OF 9)**

STATUS:  
**CONCEPT DESIGN**

SCALE @ A1:	DATE:	DRAWN:	CHECKED:	APPROVED:
1:250	8.8.2022	MM	EB	EB
PROJECT NO.:	DRAWING NO.:	REVISION:		
22039	PP-1-06	5		

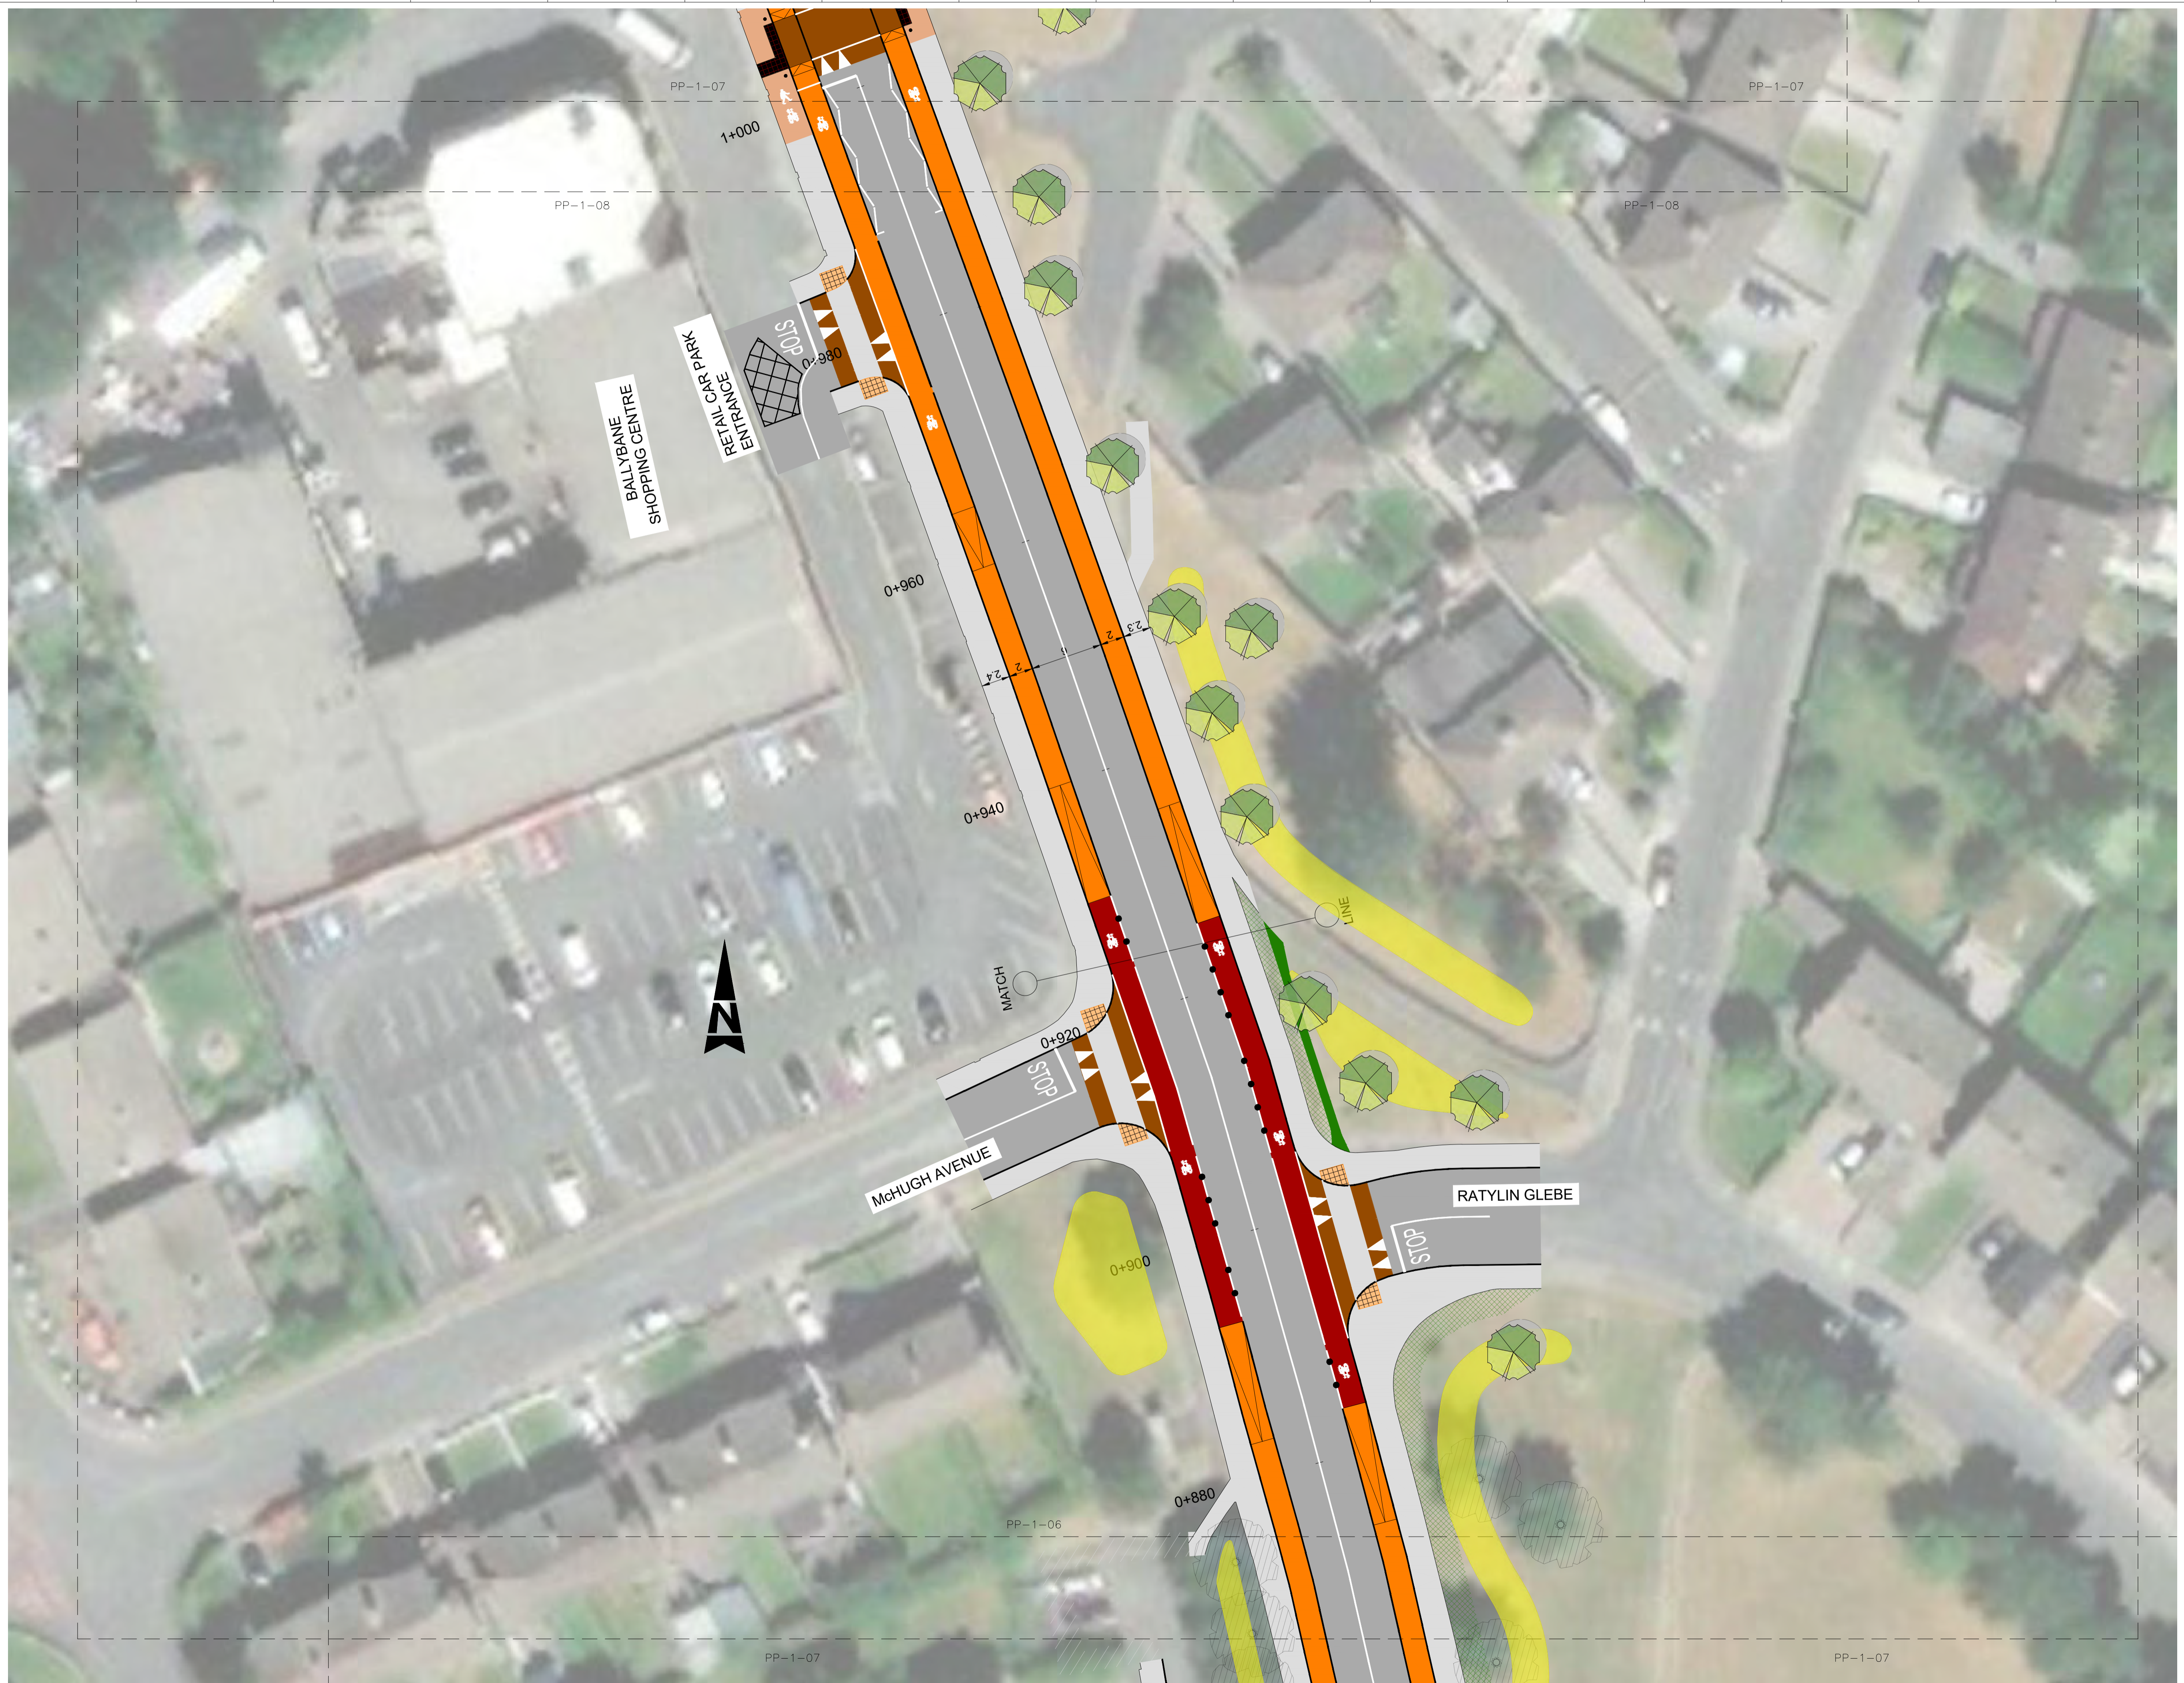

**KEY PLAN:**

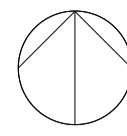






**NOTES:**

- THIS DRAWING IS NOT VALID FOR CONSTRUCTION OR OTHER PURPOSES UNLESS APPROVED AND CERTIFIED.
- DO NOT SCALE DRAWING. USE THE WRITTEN DIMENSIONS ONLY.
- ALL DIMENSIONS ARE IN MILLIMETERS UNLESS NOTED OTHERWISE.
- ALL DIMENSIONS SHALL BE VERIFIED ON SITE BEFORE PROCEEDING WITH WORK. REPORT ALL OMISSIONS & ANY DISCREPANCIES TO THE LANDSCAPE ARCHITECTS IN WRITING.
- THIS DRAWING MUST BE READ IN CONJUNCTION WITH ALL RELEVANT CONTRACTS, SPECIFICATIONS, REPORTS, AND DRAWINGS.
- THIS DRAWING AND DESIGN IS COPYRIGHTED AND NO PORTION MAY BE REPRODUCED WITHOUT THE PRIOR PERMISSION OF THE LANDSCAPE ARCHITECTS.
- ALL WORK TO BE CARRIED OUT IN ACCORDANCE WITH BUILDING REGULATIONS AND THE REQUIREMENTS OF THE LOCAL AUTHORITY AND STATUTORY UTILITY PROVIDERS.

© COPYRIGHT OF THIS DRAWING IS VESTED IN EAMONN BYRNE LANDSCAPE ARCHITECTS

**LEGEND**

-  EXISTING TREES TO BE REMOVED
-  EXISTING TREES TO BE RETAINED
-  PROPOSED TREES (LOCATION INDICATIVE)
-  BULB MIX
-  PROPOSED HEDGE

NO.	REVISION	DESCRIPTION	DATE
5	-		12.04.2023
4	-		05.04.2023
3	-		13.02.2023
2	-		02.02.2023
1	-		09.09.2022
0	-		08.08.2022

CONSULTANT: LANDSCAPE ARCHITECT

**ebla** eamonn byrne  
landscape architects

5-4 King's Court, York, YO1 7LD, UK  
T +44 (0)1904 623 144 E mail@eb-la.com www.eb-la.com

CLIENT:  
**GALWAY CITY COUNCIL**

PROJECT:  
**BALLYBANE ROAD AND CASTLEPARK ROAD CYCLE NETWORK PRELIMINARY DESIGN**


DRAWING TITLE:  
**PLANTING PLAN (SHEET 7 OF 9)**

STATUS:  
**CONCEPT DESIGN**


SCALE @ A1:	DATE:	DRAWN:	CHECKED:	APPROVED:
1:250	8.8.2022	MM	EB	EB

PROJECT NO.:	DRAWING NO.:	REVISION:
22039	PP-1-07	5

FILE REF:

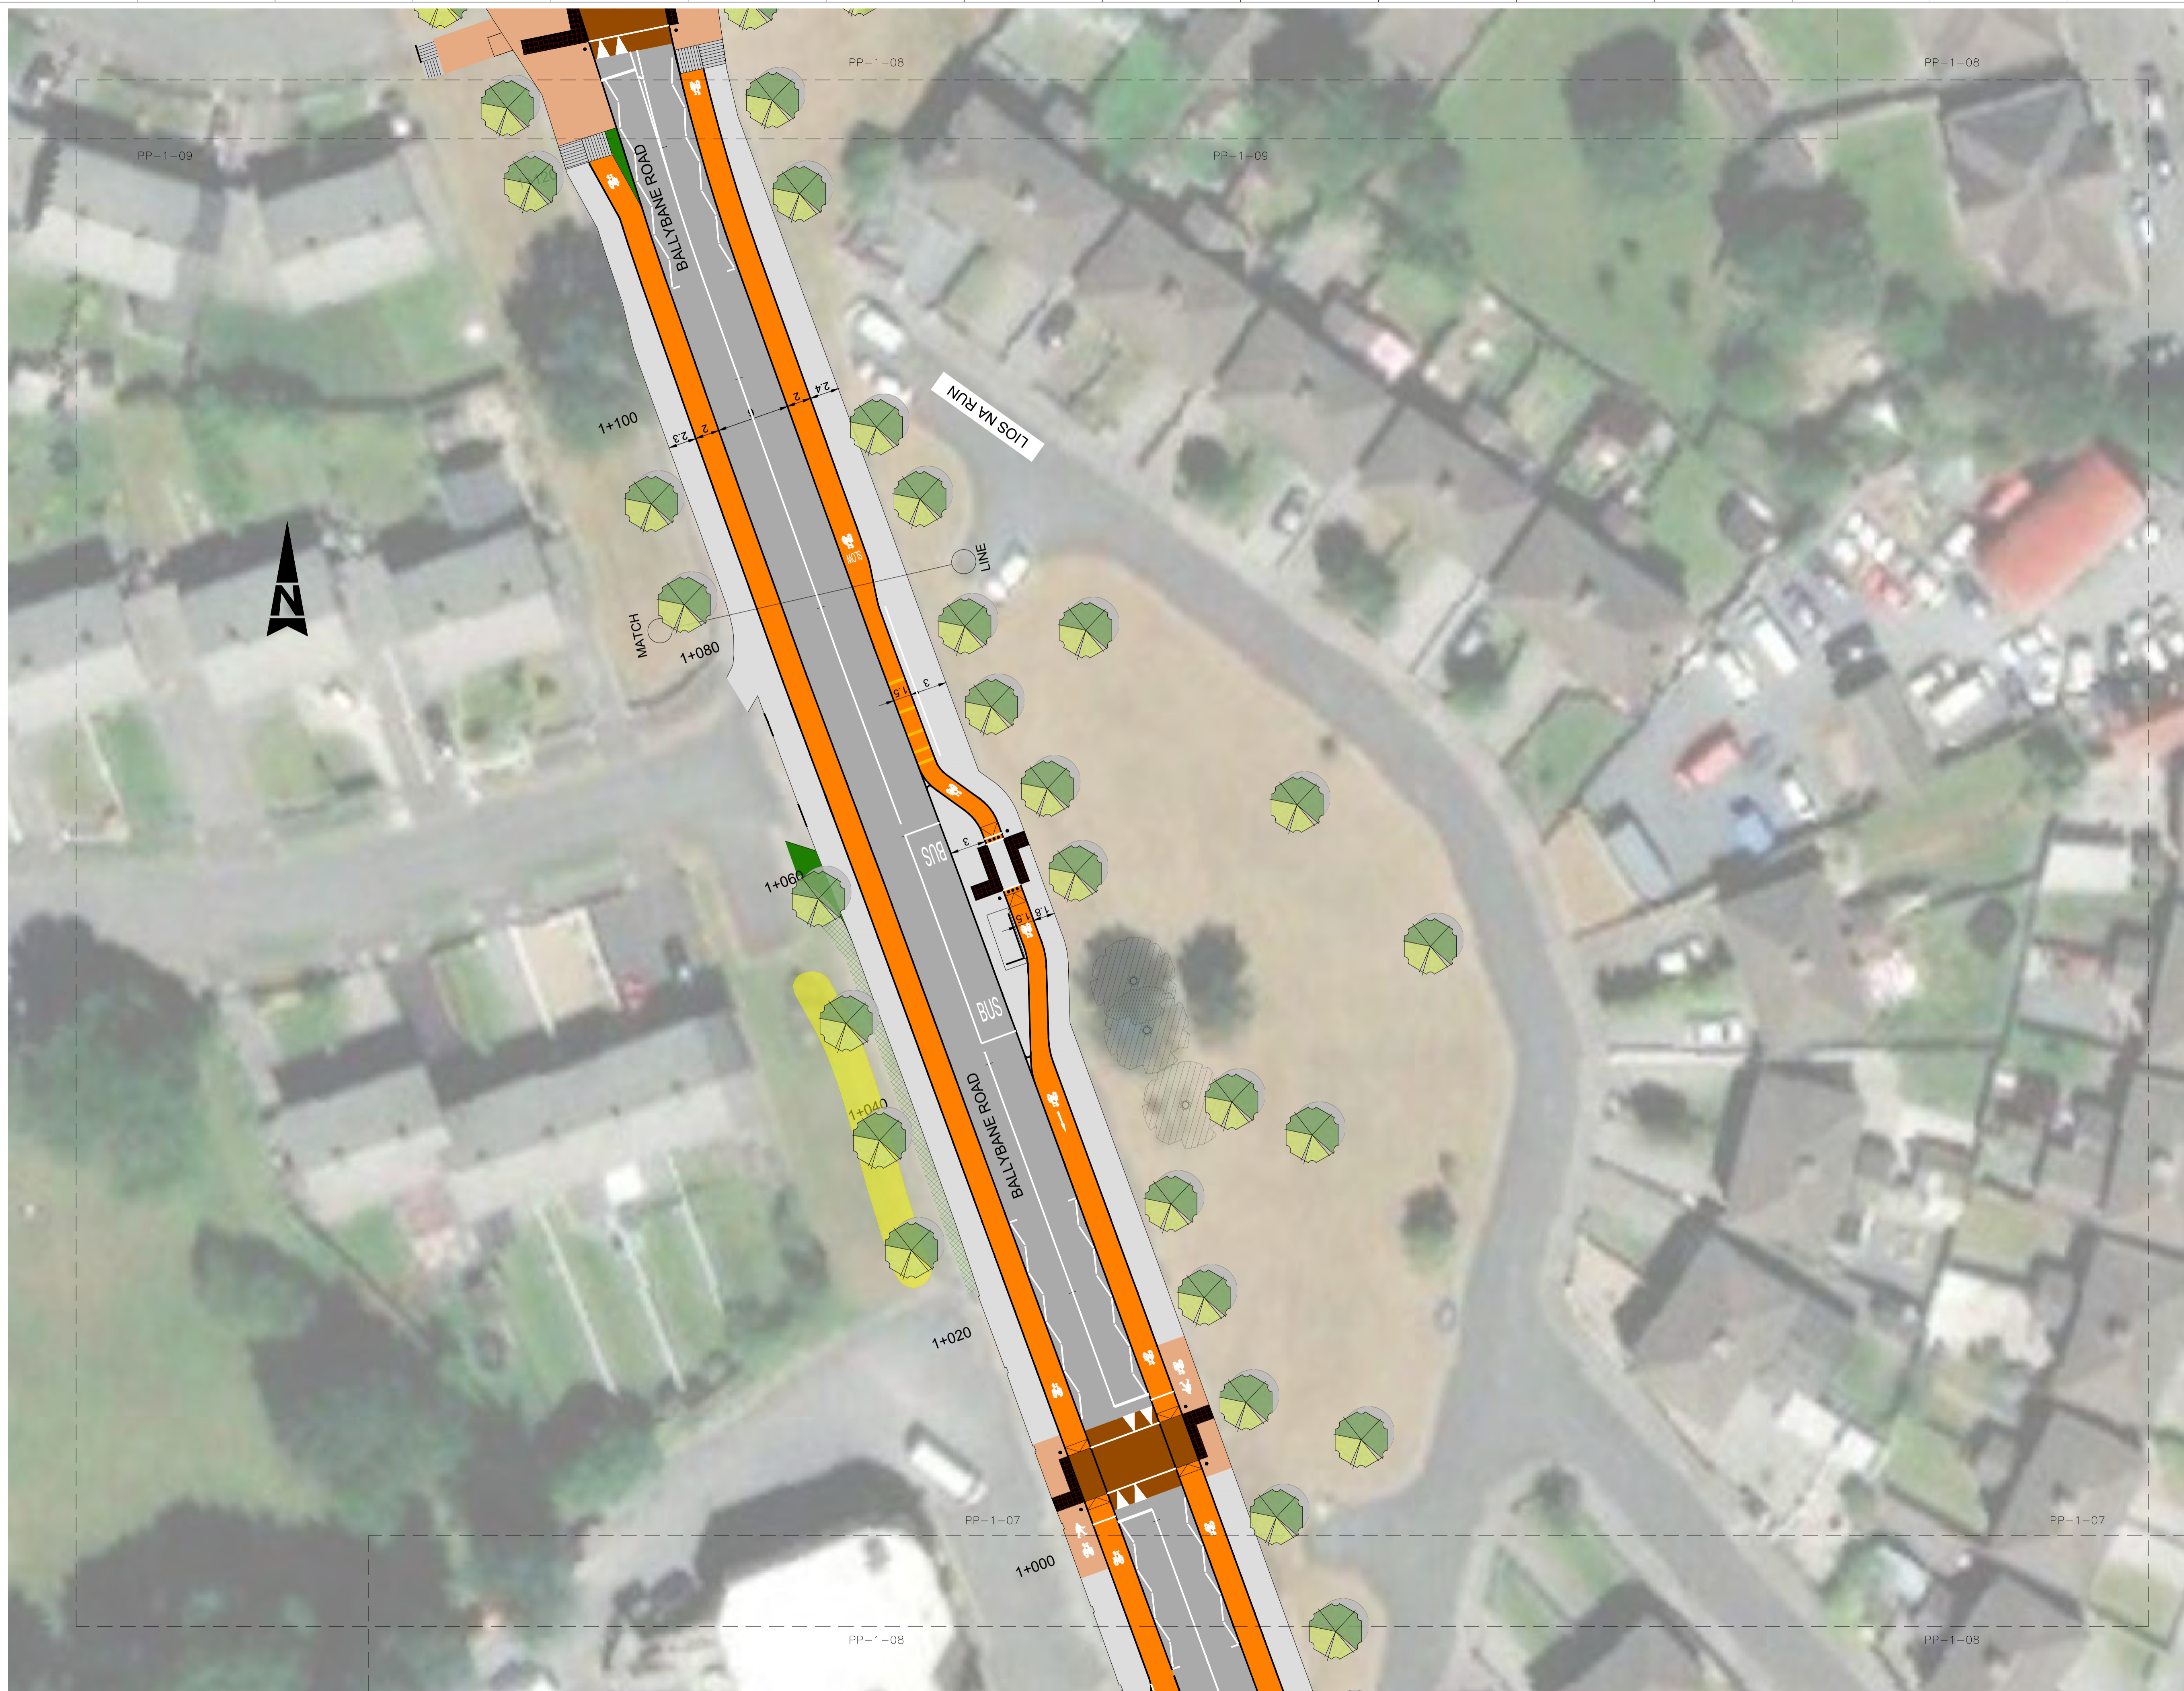

KEY PLAN:

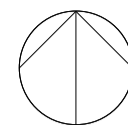

NOTES:

1. THIS DRAWING IS NOT VALID FOR CONSTRUCTION OR OTHER PURPOSES UNLESS APPROVED AND CERTIFIED.
2. DO NOT SCALE DRAWING. USE THE WRITTEN DIMENSIONS ONLY.
3. ALL DIMENSIONS ARE IN MILLIMETERS UNLESS NOTED OTHERWISE.
4. ALL DIMENSIONS SHALL BE VERIFIED ON SITE BEFORE PROCEEDING WITH WORK. REPORT ALL OMISSIONS & ANY DISCREPANCIES TO THE LANDSCAPE ARCHITECTS IN WRITING.
5. THIS DRAWING MUST BE READ IN CONJUNCTION WITH ALL RELEVANT CONTRACTS, SPECIFICATIONS, REPORTS, AND DRAWINGS.
6. THIS DRAWING AND DESIGN IS COPYRIGHTED AND NO PORTION MAY BE REPRODUCED WITHOUT THE PRIOR PERMISSION OF THE LANDSCAPE ARCHITECTS.
7. ALL WORK TO BE CARRIED OUT IN ACCORDANCE WITH BUILDING REGULATIONS AND THE REQUIREMENTS OF THE LOCAL AUTHORITY AND STATUTORY UTILITY PROVIDERS.

© COPYRIGHT OF THIS DRAWING IS VESTED IN EAMONN BYRNE LANDSCAPE ARCHITECTS

LEGEND

- EXISTING TREES TO BE REMOVED
- EXISTING TREES TO BE RETAINED
- PROPOSED TREES (LOCATION INDICATIVE)
- BULB MIX
- PROPOSED HEDGE

REVISION	DESCRIPTION	DATE
5		12.04.2023
4		05.04.2023
3		13.02.2023
2		02.02.2023
1		09.09.2022
0		08.08.2022

CONSULTANT: LANDSCAPE ARCHITECT

**ebla** eamonn byrne  
landscape architects

5-4 Kings Court, York, YO1 7LD, UK  
T +44 (0)1904 623 144 E mail@eb-la.com www.eb-la.com

CLIENT:  
**GALWAY CITY COUNCIL**



PROJECT:  
**BALLYBANE ROAD AND  
CASTLEPARK ROAD CYCLE NETWORK  
PRELIMINARY DESIGN**

DRAWING TITLE:  
**PLANTING PLAN  
(SHEET 8 OF 9)**

STATUS:  
**CONCEPT DESIGN**

SCALE @ A1:	DATE:	DRAWN:	CHECKED:	APPROVED:
1:250	8.8.2022	MM	EB	EB
PROJECT NO:	DRAWING NO:	REVISION:		
22039	PP-1-08	5		

FILE REF:

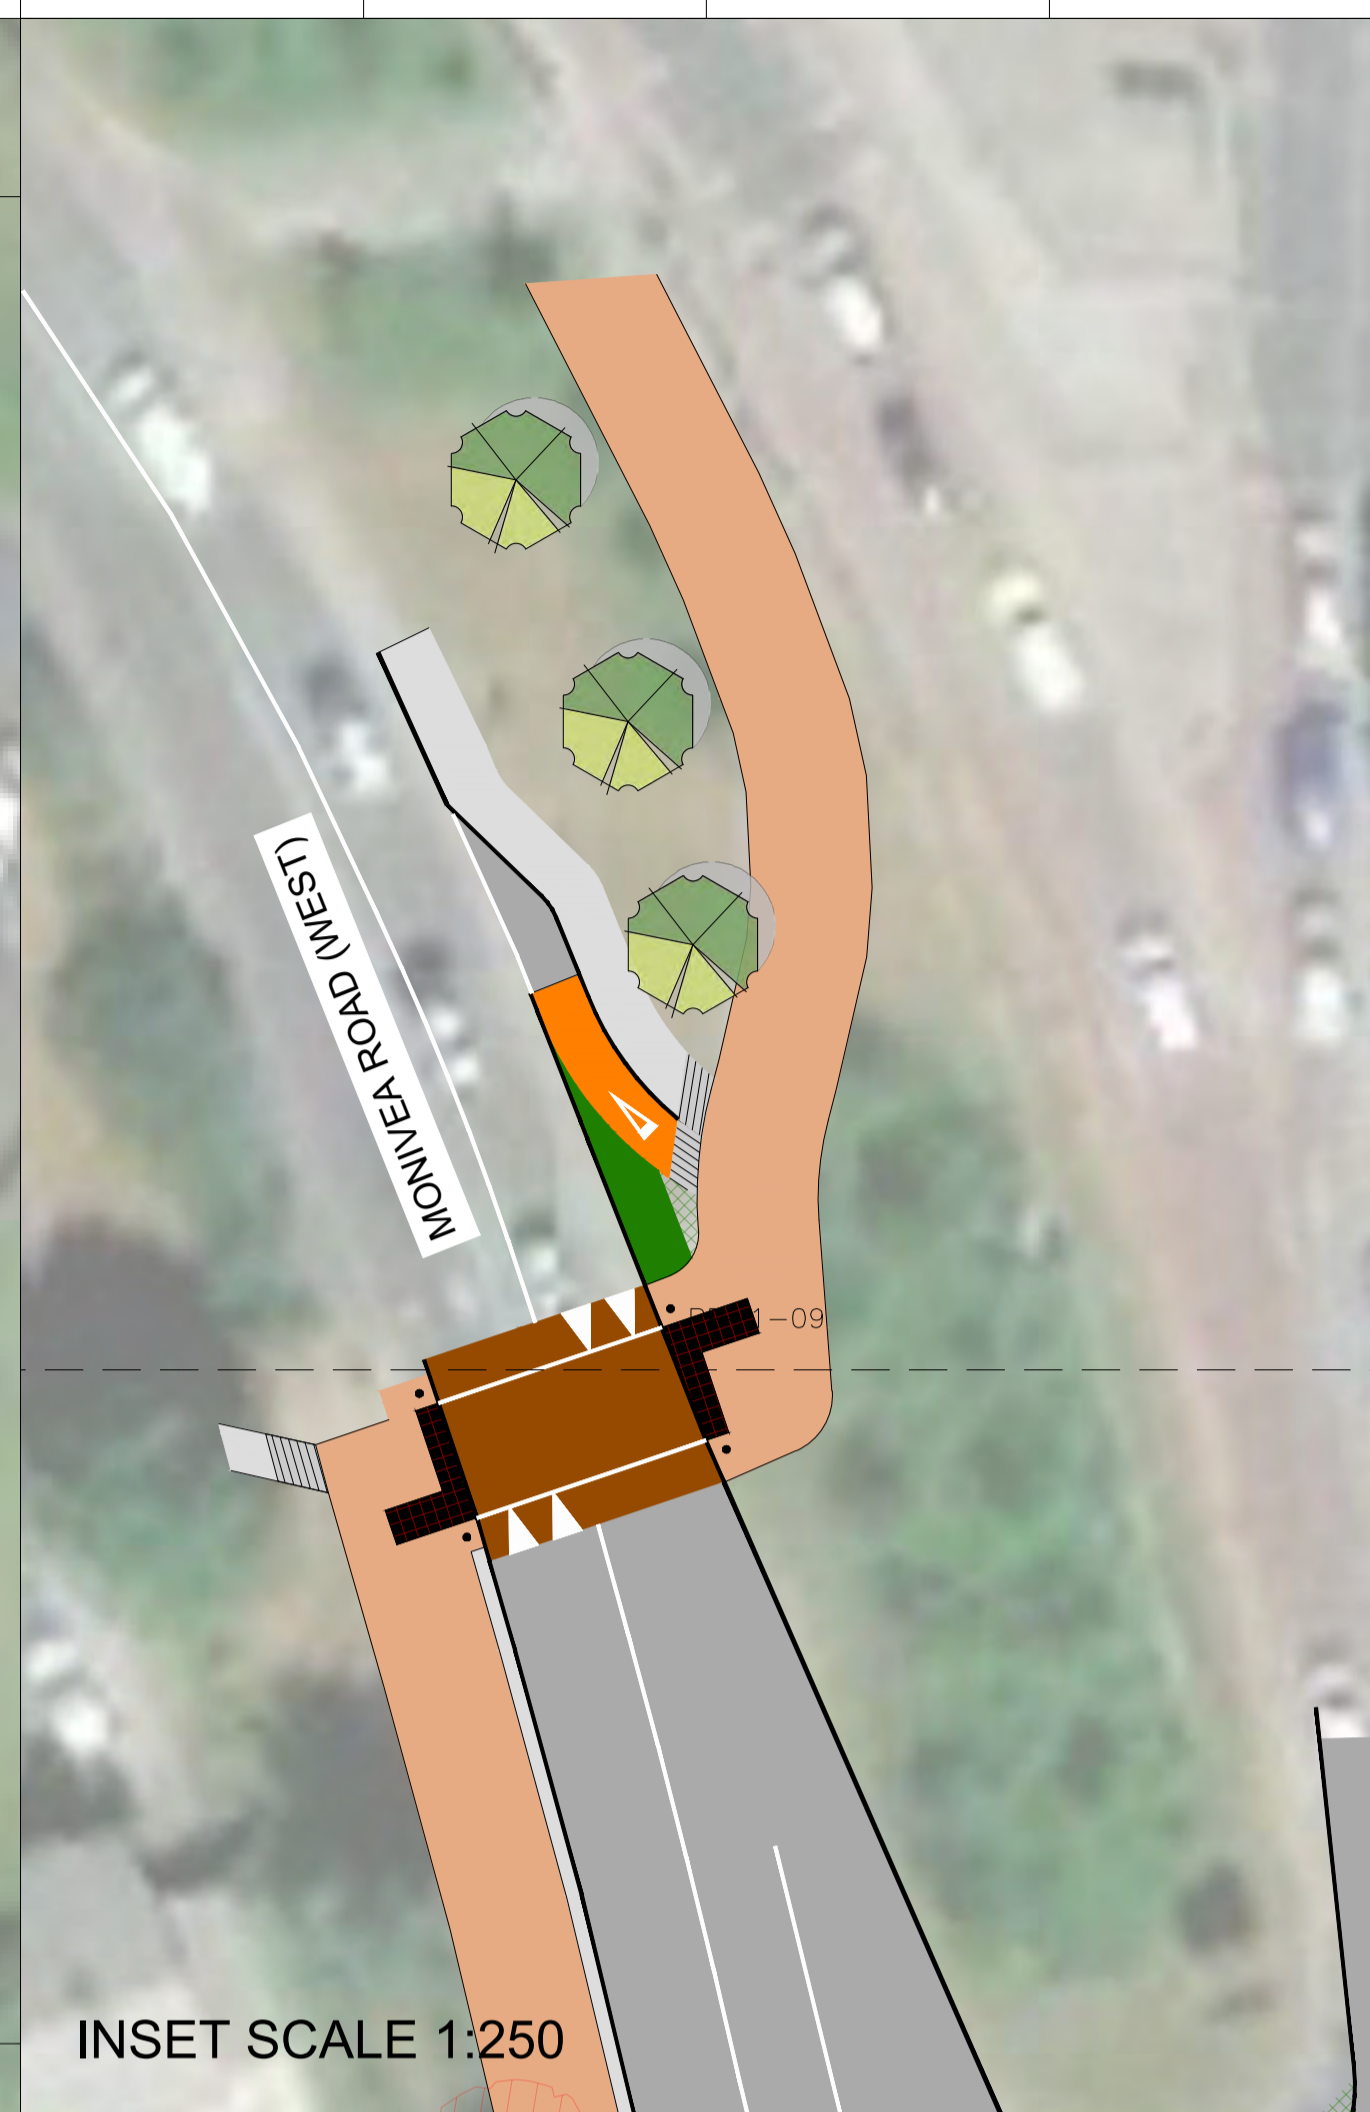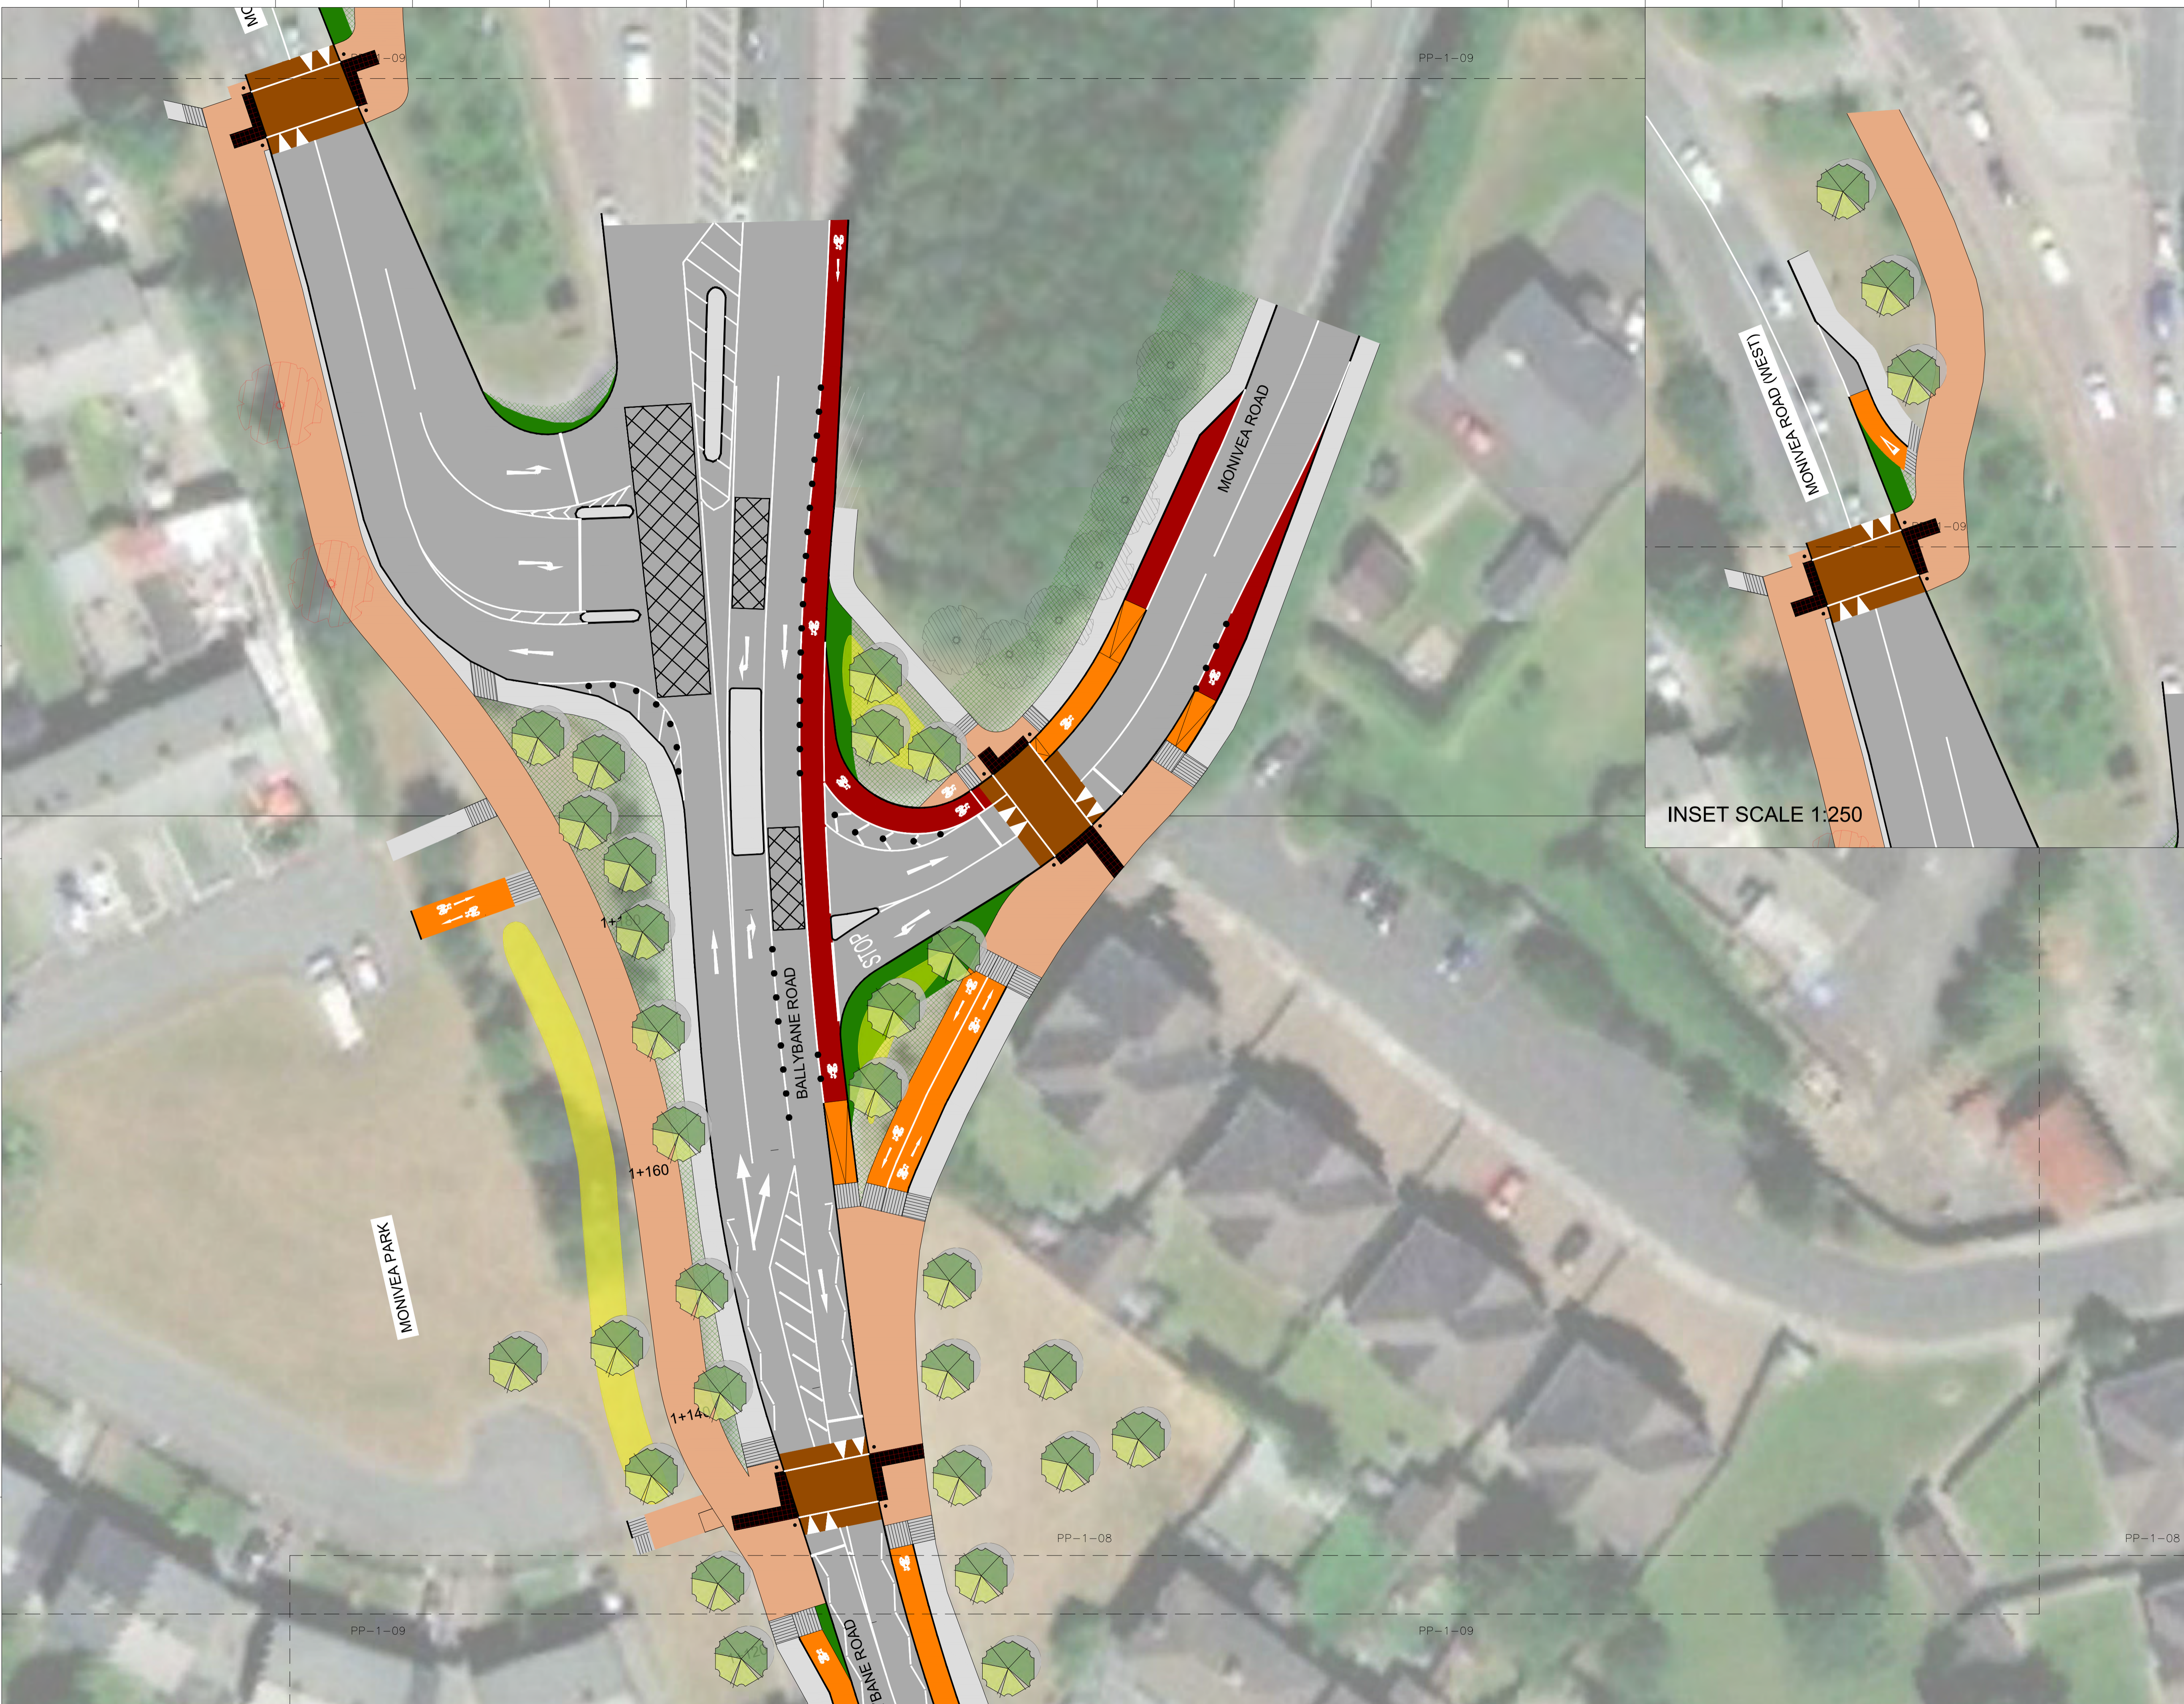

**KEY PLAN:**

- NOTES:**
1. THIS DRAWING IS NOT VALID FOR CONSTRUCTION OR OTHER PURPOSES UNLESS APPROVED AND CERTIFIED.
  2. DO NOT SCALE DRAWING. USE THE WRITTEN DIMENSIONS ONLY.
  3. ALL DIMENSIONS ARE IN MILLIMETERS UNLESS NOTED OTHERWISE.
  4. ALL DIMENSIONS SHALL BE VERIFIED ON SITE BEFORE PROCEEDING WITH WORK. REPORT ALL OMISSIONS & ANY DISCREPANCIES TO THE LANDSCAPE ARCHITECTS IN WRITING.
  5. THIS DRAWING MUST BE READ IN CONJUNCTION WITH ALL RELEVANT CONTRACTS, SPECIFICATIONS, REPORTS, AND DRAWINGS.
  6. THIS DRAWING AND DESIGN IS COPYRIGHTED AND NO PORTION MAY BE REPRODUCED WITHOUT THE PRIOR PERMISSION OF THE LANDSCAPE ARCHITECTS.
  7. ALL WORK TO BE CARRIED OUT IN ACCORDANCE WITH BUILDING REGULATIONS AND THE REQUIREMENTS OF THE LOCAL AUTHORITY AND STATUTORY UTILITY PROVIDERS.

© COPYRIGHT OF THIS DRAWING IS VESTED IN EAMONN BYRNE LANDSCAPE ARCHITECTS

- LEGEND**
- EXISTING TREES TO BE REMOVED
  - EXISTING TREES TO BE RETAINED
  - PROPOSED TREES (LOCATION INDICATIVE)
  - BULB MIX
  - PROPOSED HEDGE

REVISION	DESCRIPTION	DATE
5		12.04.2023
4		05.04.2023
3		13.02.2023
2		02.02.2023
1		09.09.2022
0		08.08.2022

CONSULTANT: LANDSCAPE ARCHITECT

**ebla** eamonn byrne  
landscape architects

5-4 King's Court, York, YO1 7LD, UK  
T +44 (0)1904 623 144 E mail@ebla.com www.ebla.com

CLIENT:  
**GALWAY CITY COUNCIL**

PROJECT:  
**BALLYBANE ROAD AND CASTLEPARK ROAD CYCLE NETWORK PRELIMINARY DESIGN**

DRAWING TITLE:  
**PLANTING PLAN (SHEET 9 OF 9)**

STATUS:  
**CONCEPT DESIGN**

SCALE @ A1:	DATE:	DATE:	DRAWN:	CHECKED:	APPROVED:
1:250	8.8.2022		MM	EB	EB
PROJECT NO.:	DRAWING NO.:	REVISION:			
22039	PP-1-09	5			