


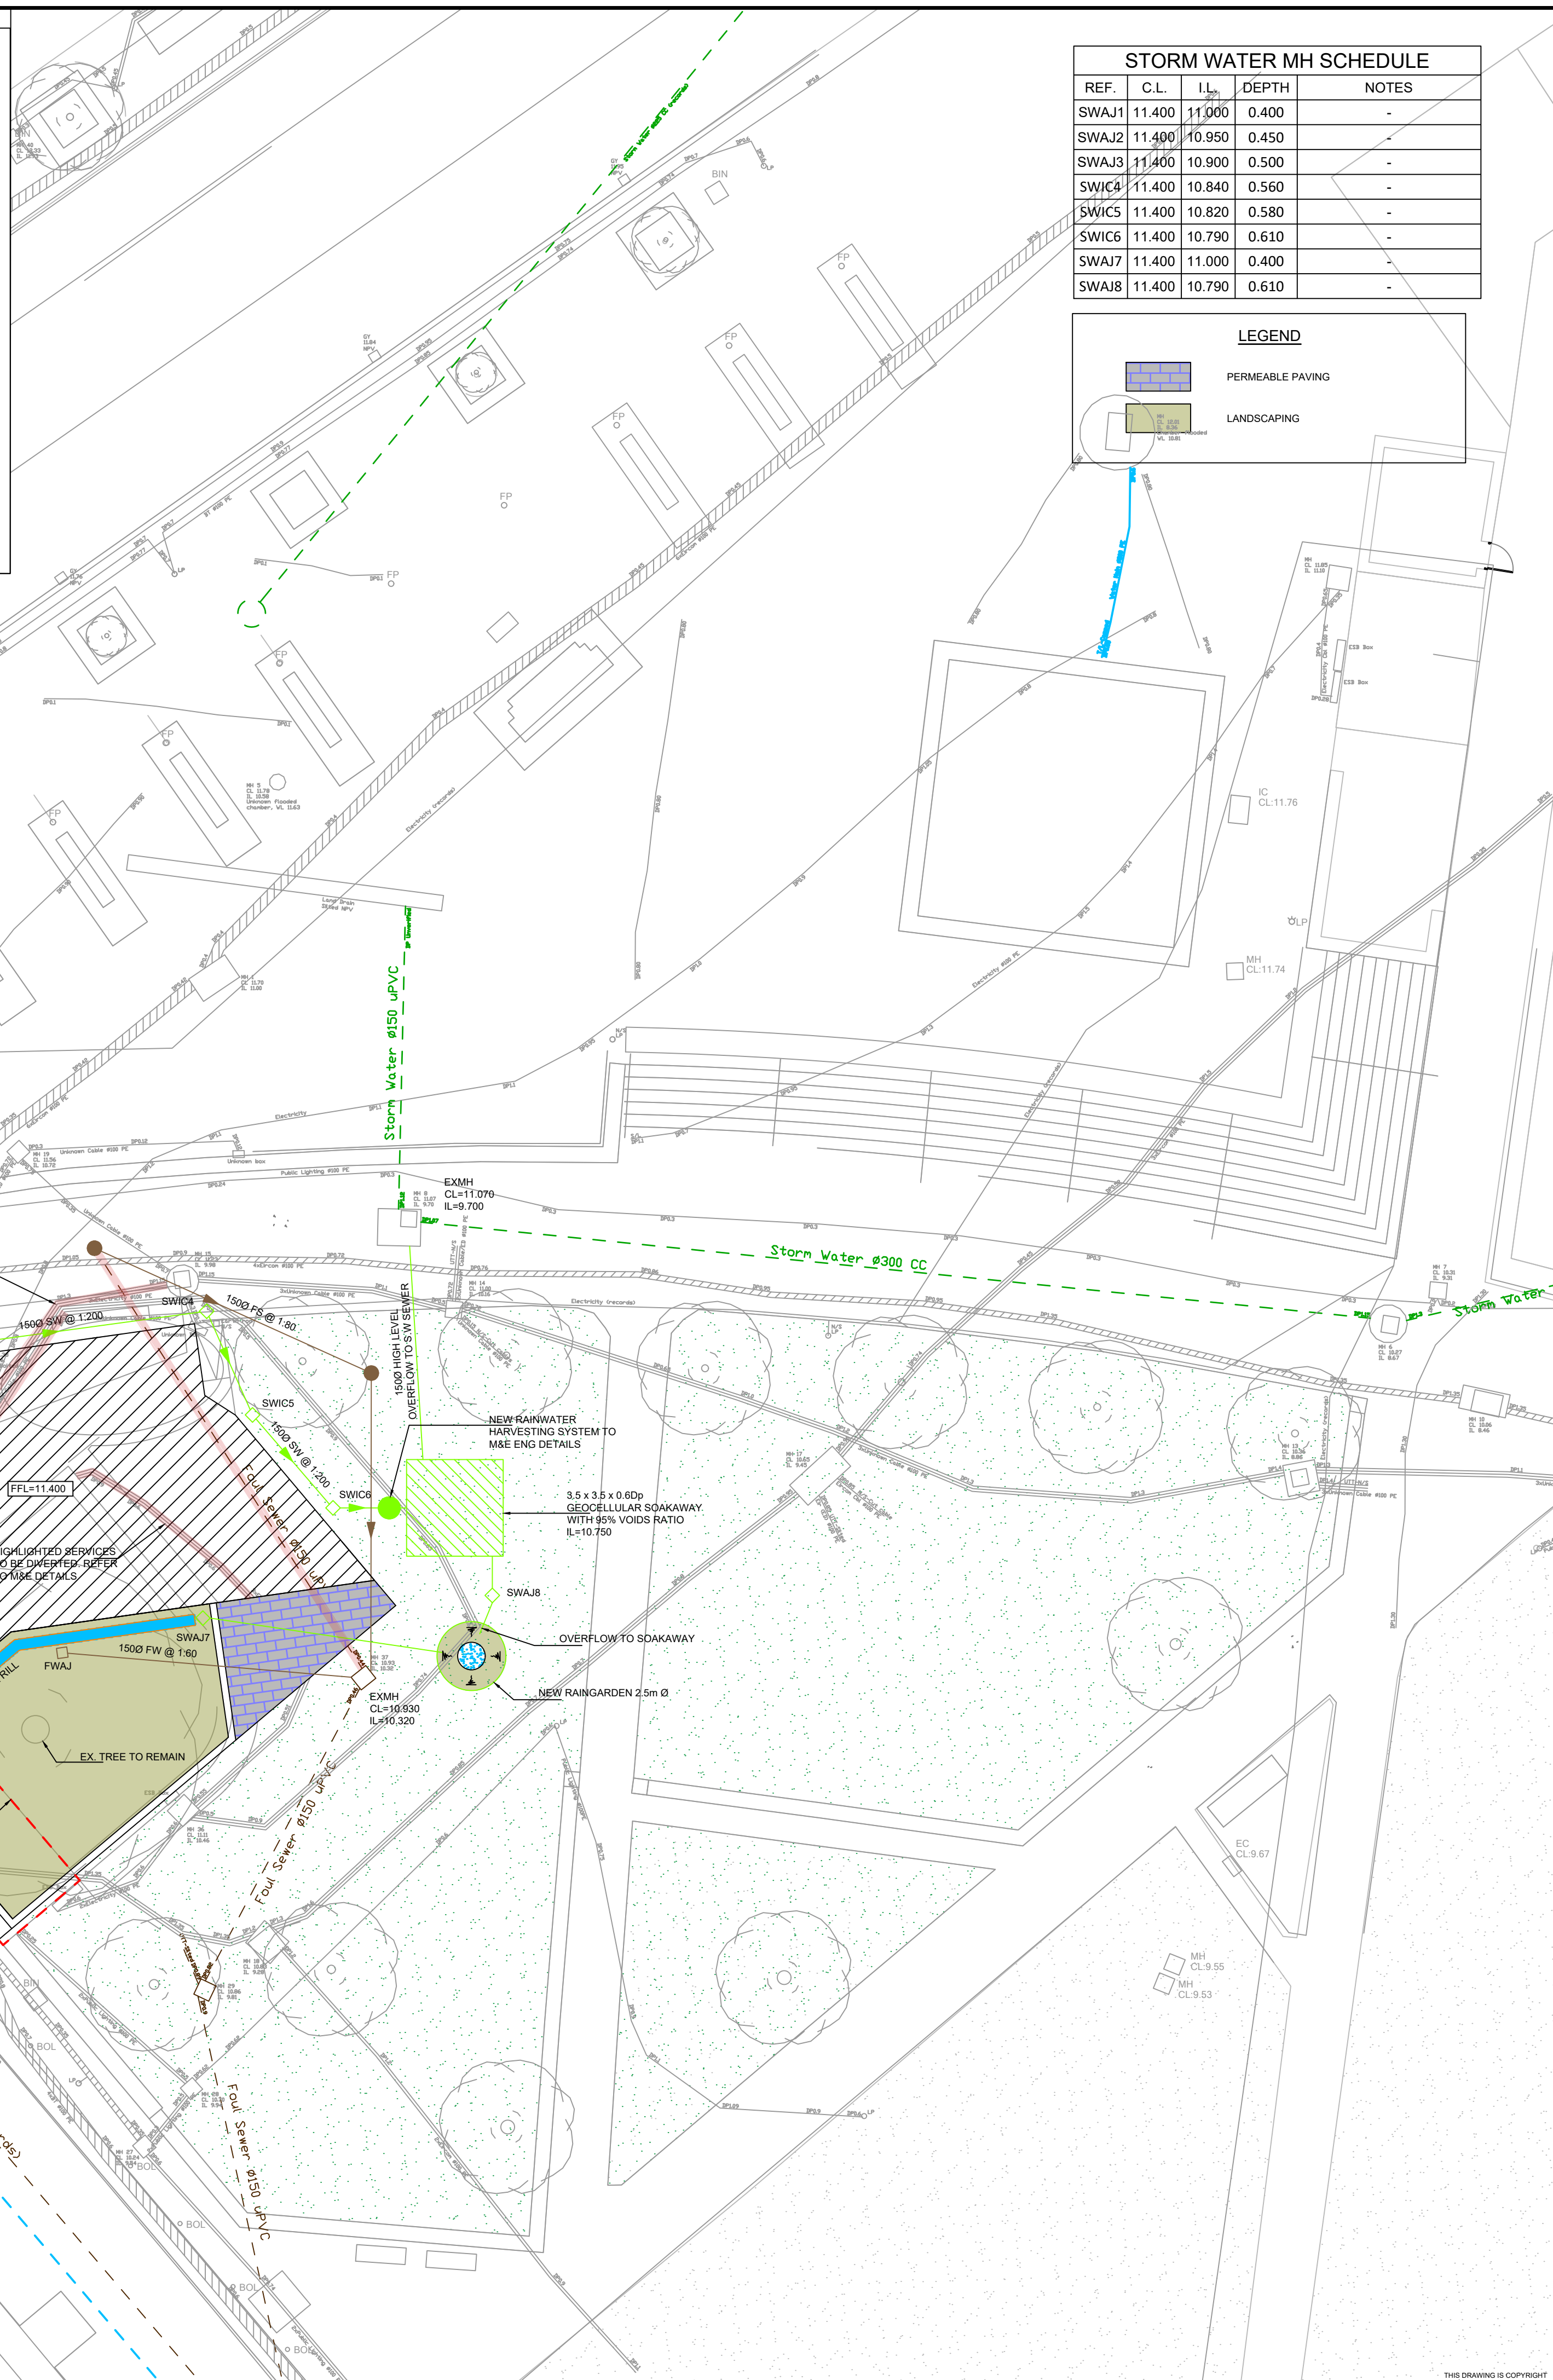

LEGEND

PERMEABLE PAVING

LANDSCAPING

80%
CL. 15.6%
SAND 74.4%
MC. 13.8%

Record

- | NOTES | |
|--------|---|
| 1. | THIS DRAWING IS TO BE READ IN CONJUNCTION WITH RELEVANT ARCHITECTS AND ENGINEERS DRAWINGS. |
| 2. | FIGURED DIMENSIONS ONLY TO BE TAKEN FROM THIS DRAWING. ALL DIMENSIONS TO BE CHECKED ON SITE. ENGINEER TO BE INFORMED IMMEDIATELY OF ANY DISCREPANCIES BEFORE ANY WORK PROCEEDS. |
| 3. | REFER TO DRAWING 24079-DOW-XX-XX-DR-C-0000 FOR PROJECT SPECIFICATION |
| LEGEND | |
| | EXISTING FOUL WATER SEWER |
| | EXISTING SURFACE WATER |
| | EXISTING COMBINED SEWER |
| | EXISTING WATERMAIN |
| | EXISTING RAIN WATER |
| | PROPOSED FOUL SEWER PIPE |
| | PROPOSED SURFACE WATER PIPE |
| | PROPOSED COMBINED SEWER |
| | PROPOSED NEW WATERMAIN |
| | PROPOSED RAINWATER HARVESTING |
| | EXISTING SERVICES TO BE REMOVED |
| | PROPOSED LAND DRAIN |
| | PROPOSED DRAINAGE CHANNEL |
| | PROPOSED PUMPED FOUL SEWER |
| | EXISTING FOUL SEWER MANHOLE |
| | EXISTING SURFACE WATER MANHOLE |
| | PROPOSED FOUL SEWER MANHOLE |
| | PROPOSED SURFACE WATER MANHOLE |
| AJ. | PROPOSED FOUL A.J. |
| AJ. | PROPOSED SURFACE WATER A.J. |
| RG. | ROAD GULLY |
| BIGT. | BACK INLET GULLY TRAP |
| ST. | SILT TRAP |
| RWP. | RAIN WATER PIPE |
| SS. | SOIL STACK |
| YG. | YARD GULLY |
| RE | RODDING EYE/ACCESS HATCH |
| | PROPOSED LEVEL |
| | EXISTING LEVEL |
| WM | WATER METER |
| SV | SLUICE VALVE |
| TB | THRUST BLOCK |
| FMWS | FIRE MAIN WATER SUPPLY |
| MWS | METERED WATER SUPPLY |
| | HYDRANT |
| AV | AIR VALVE |
| BB | BOUNDARY BOX |

C01	17.10.25	AP - PLANNING	PDU	IC
Rev	Date	Amendments	by	chkd

PROJECT

PROPOSED TOURIST OFFICE
EYRE SQUARE

CLIENT

GALWAY COUNTY COUNCIL

DRAWING TITLE

PROPOSED SITE LAYOUT

drawn by: PDU	date:	scale: 1:200	@ A1	chk: IC
24079 - DOW - XX-ZZ-DR-CE				
Project	Originator	Volume	Level	Type Role
24079	5001			C01
DOW Project No.	drg. no.		rev.	

AP - PLANNING

Suitability Status: Code - Description

Cashel Business Centre,
Cashel Road, Kimmage, Dublin 12
T 01 4901611
E admin@downesassociates.ie
www.downesassociates.ie