




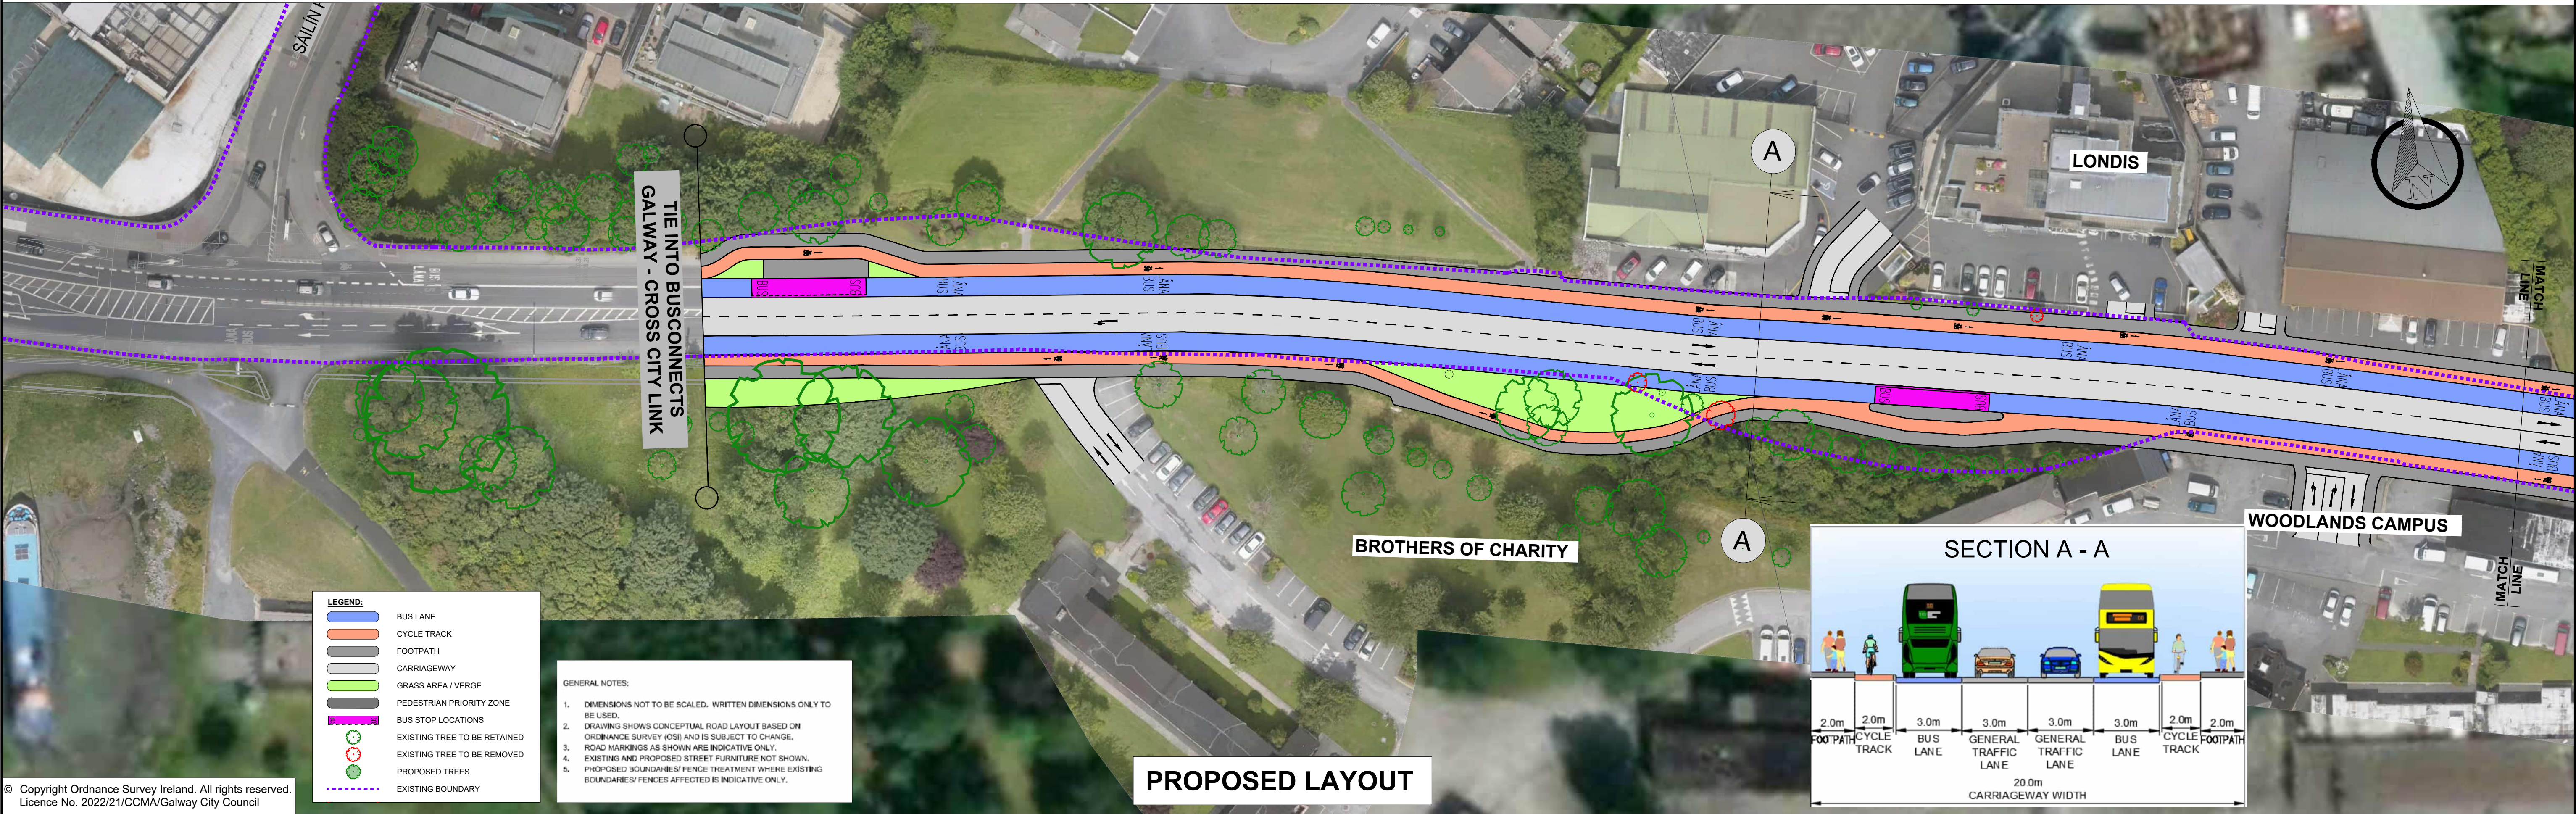

© Copyright Ordnance Survey Ireland. All rights reserved.
Licence No. 2022/21/CCMA/Galway City Council




Notes:



DO NOT SCALE, use figured dimensions only.
All levels are referred to Ordnance Survey Datum, Malin Head.

This drawing is the property of Barry Transportation. It is a confidential document and must not be copied, used, or its contents divulged without prior written consent. This document should not be relied on or used in circumstances other than those for which it was originally prepared. Barry Transportation accepts no responsibility for this document to any other party other than the party by whom it was commissioned.

Rev.	Date	Drawn	Description	Chk'd	Appr.
P02	16/11/22	WV	ISSUE FOR INFORMATION	RC	JN
P01	27/10/22	WV	ISSUE FOR INFORMATION	RC	JN

Project Title:	BUS CONNECTS GALWAY - DUBLIN ROAD	Status:	S3
Drawing Title:	MARTIN ROUNDABOUT R338 DUBLIN ROAD GENERAL ARRANGEMENT SHEET 01 OF 11	Rev:	P02
Designed: WV	Drawing No.		
Drawn: WV	22047-BTL-ZZ-ZZ-DR-CR-06010		
Approved: JN	Scale at A1: 1:500		
Reviewed: JN	Date: NOV 2022		

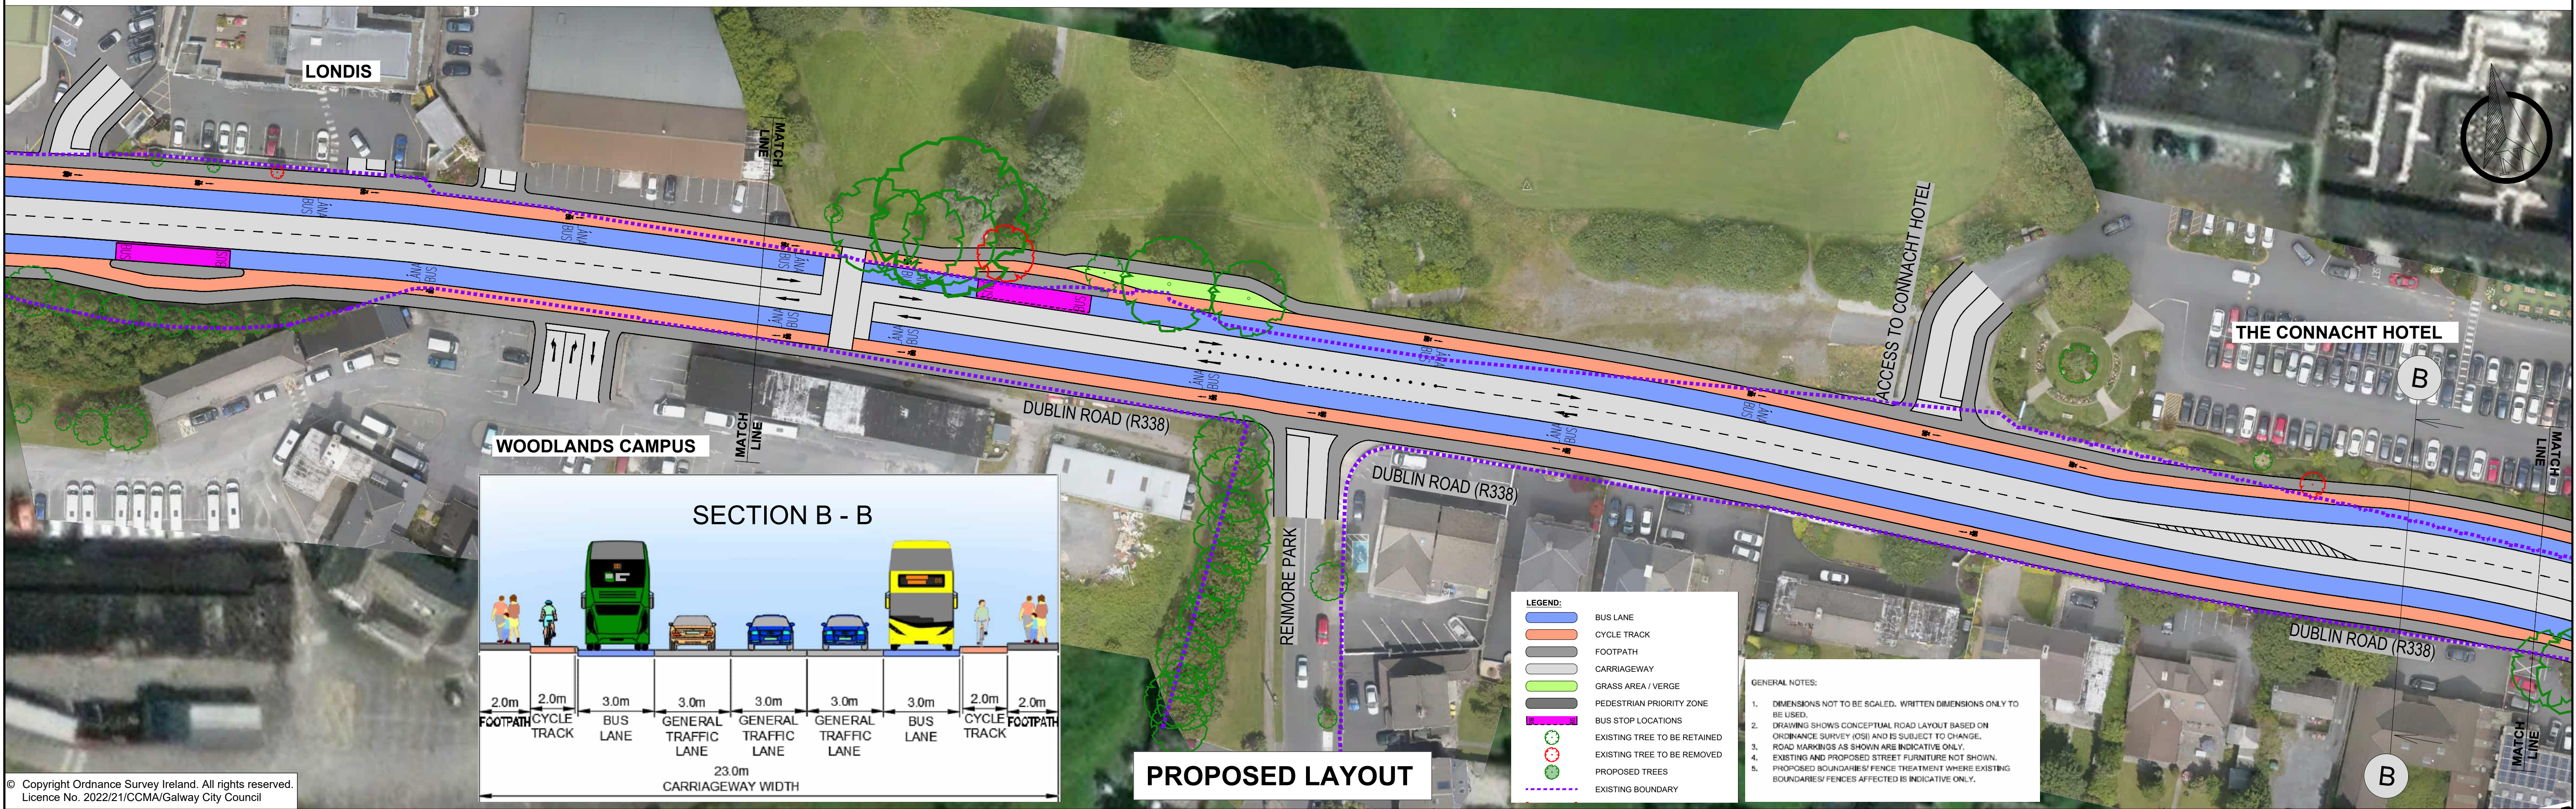

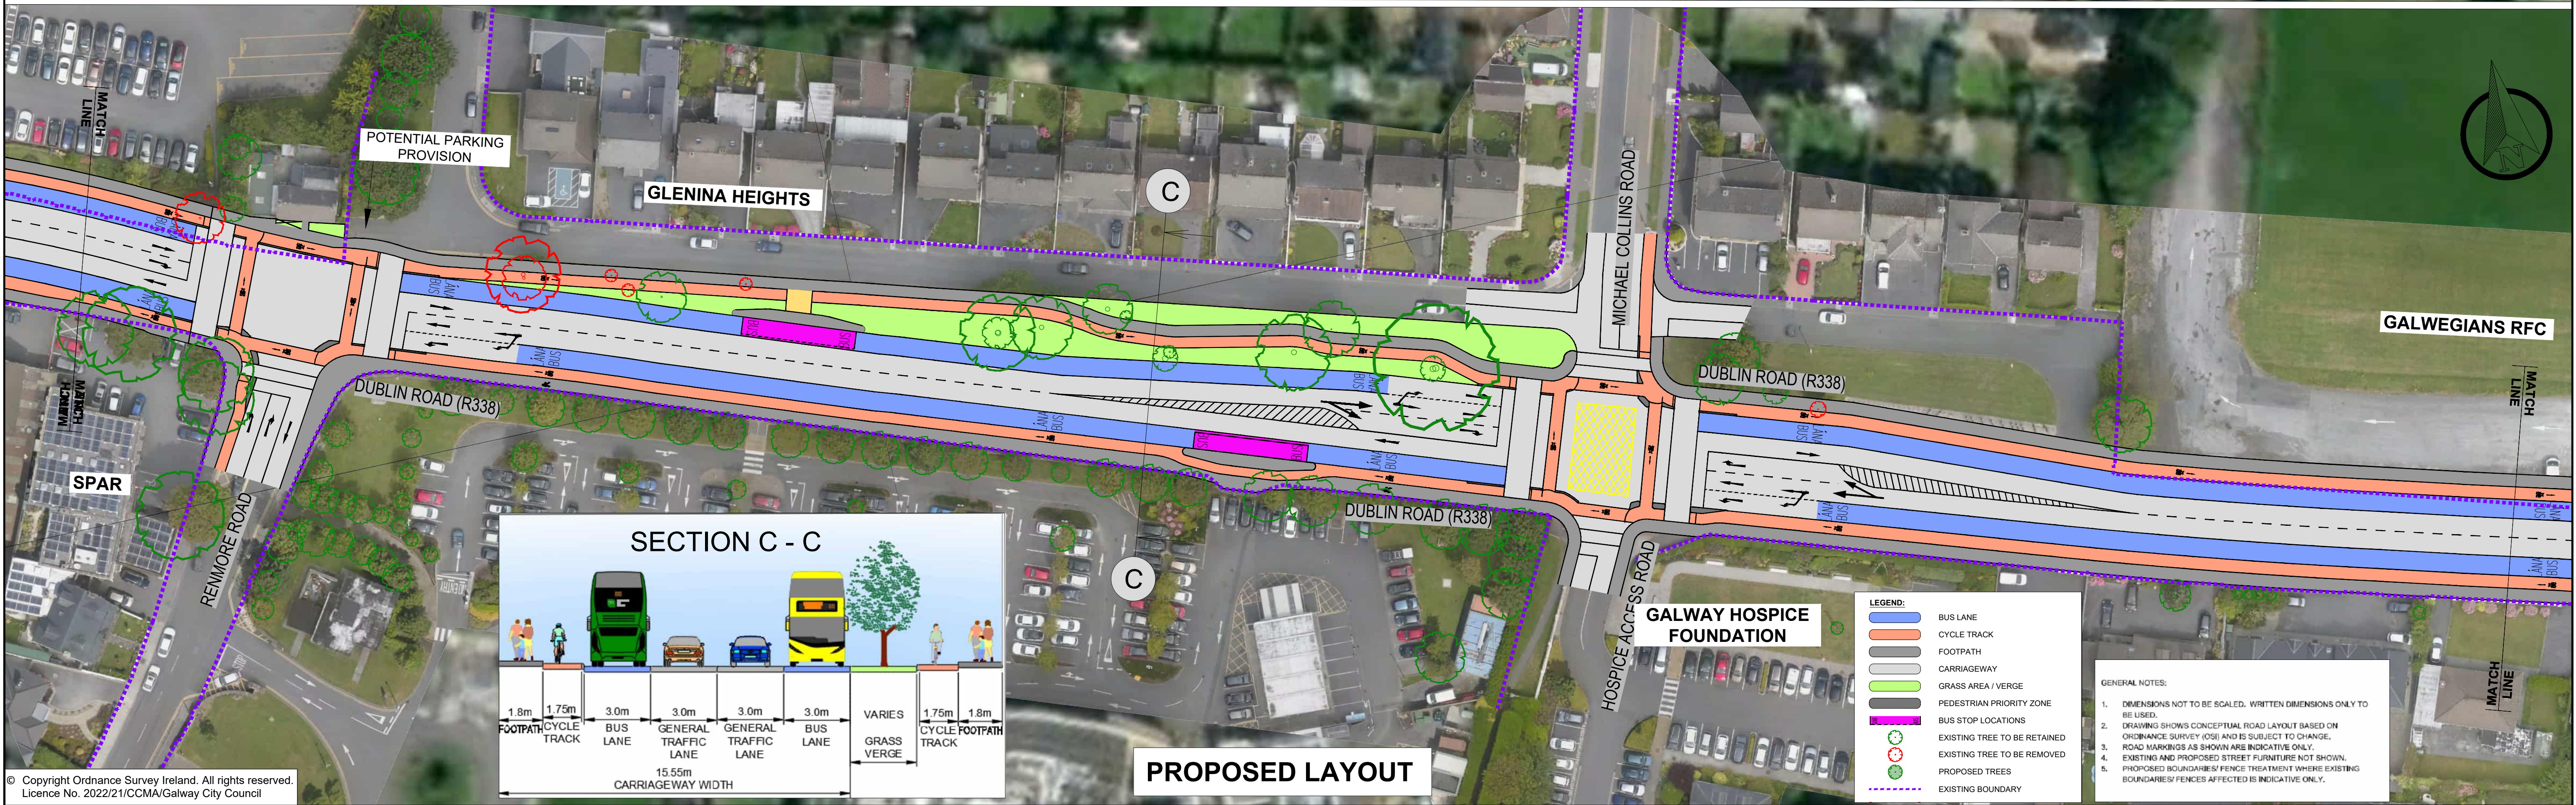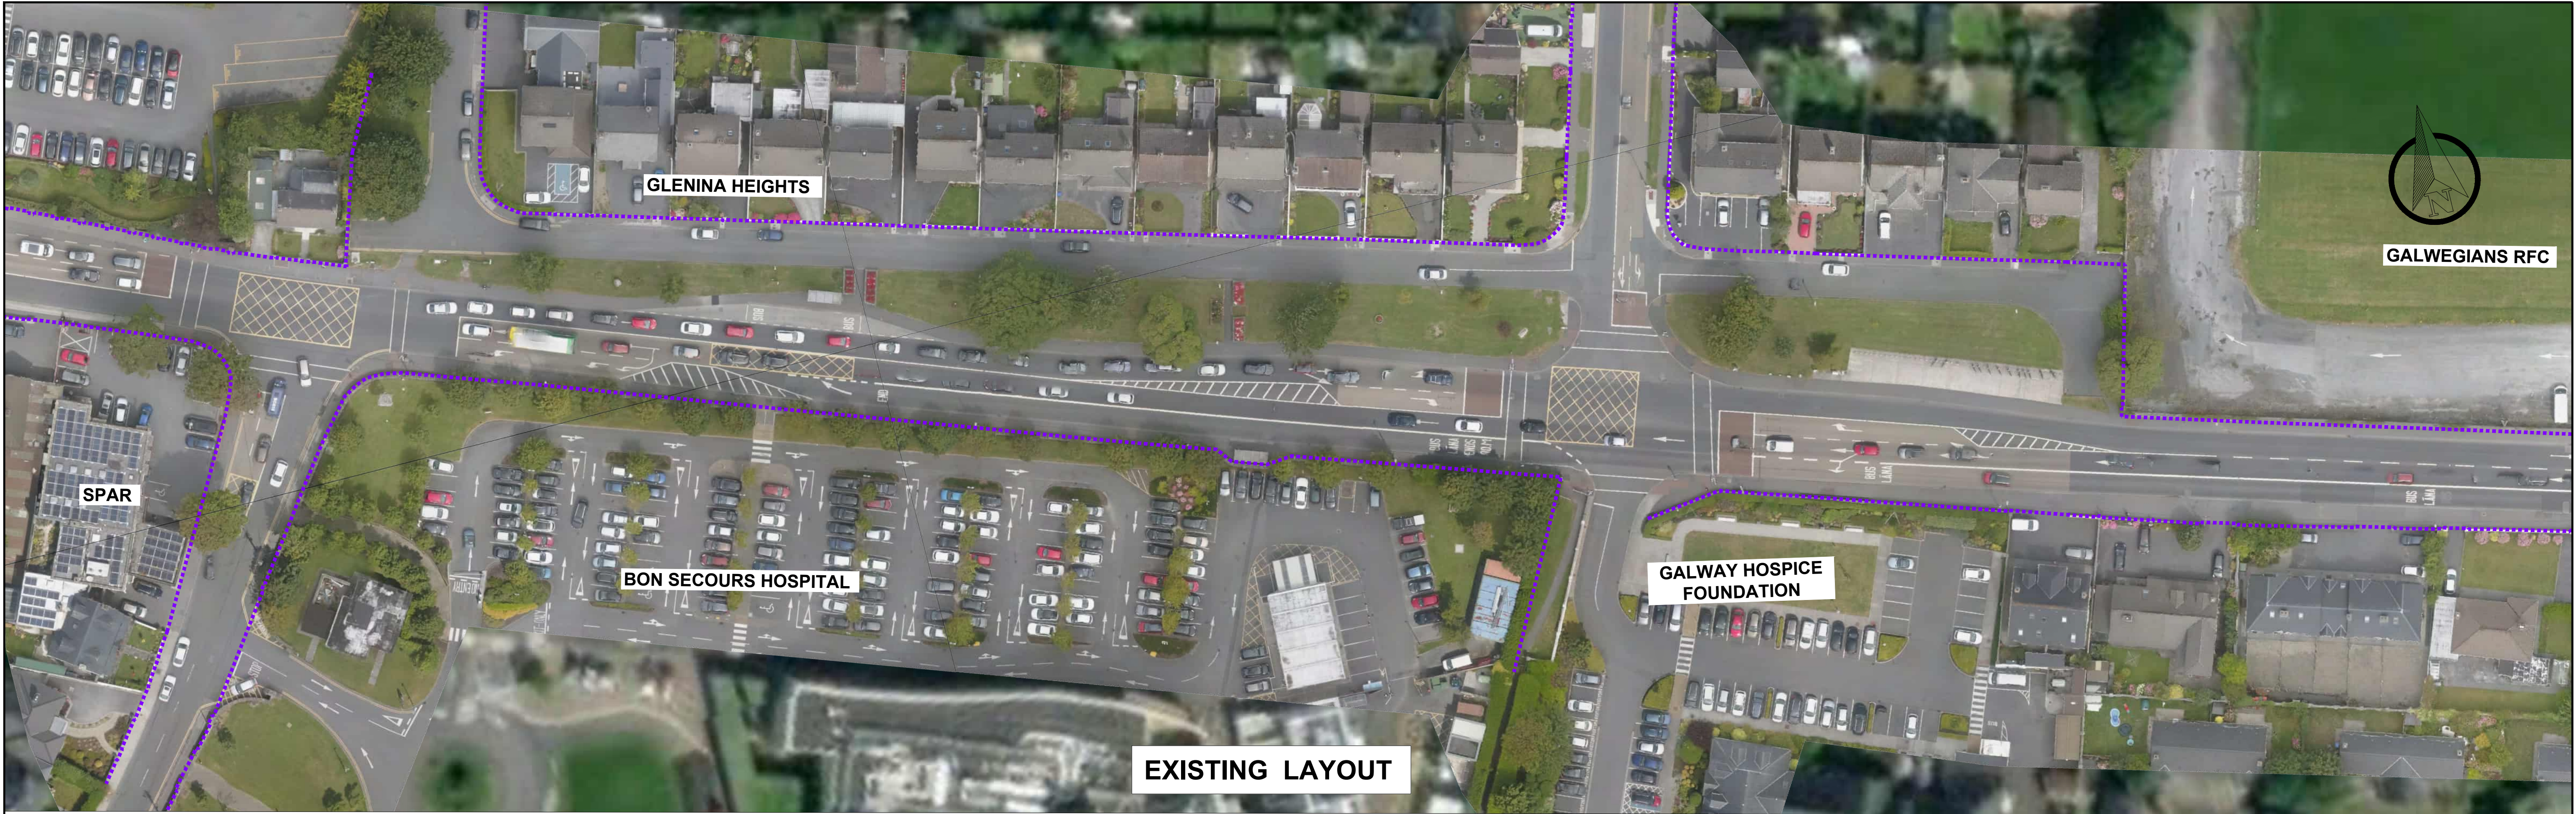

Rev.	Date	Drawn	Description	Chk'd	Appr.
P02	16/11/22	WV	ISSUE FOR INFORMATION	RC	JN
P01	27/10/22	WV	ISSUE FOR INFORMATION	RC	JN

Project Title:	BUS CONNECTS GALWAY - DUBLIN ROAD	Status:	S3
Drawing Title:	MARTIN ROUNDABOUT R338 DUBLIN ROAD GENERAL ARRANGEMENT SHEET 3 OF 11	Rev:	P02
Designed: WV	Drawing No.		
Drawn: WV	22047-BTL-ZZ-ZZ-DR-CR-06008		
Approved: JN	Scale at A1: 1:500		
Reviewed: JN	Date: NOV 2022		

www.tobin.ie



TOBIN Consulting Engineers



@Tobinengineers

Sligo

Fairgreen House,
Fairgreen Road,
Sligo,
H91 AXK8,
Ireland.
Tel: +353 (0)91 565 211

Dublin

Block 10-4,
Blanchardstown Corporate Park,
Dublin 15,
D15 X98N,
Ireland.
Tel: +353 (0)1 803 0406

Castlebar

Market Square,
Castlebar,
Mayo,
F23 Y427,
Ireland.
Tel: +353 (0)94 902 1401