


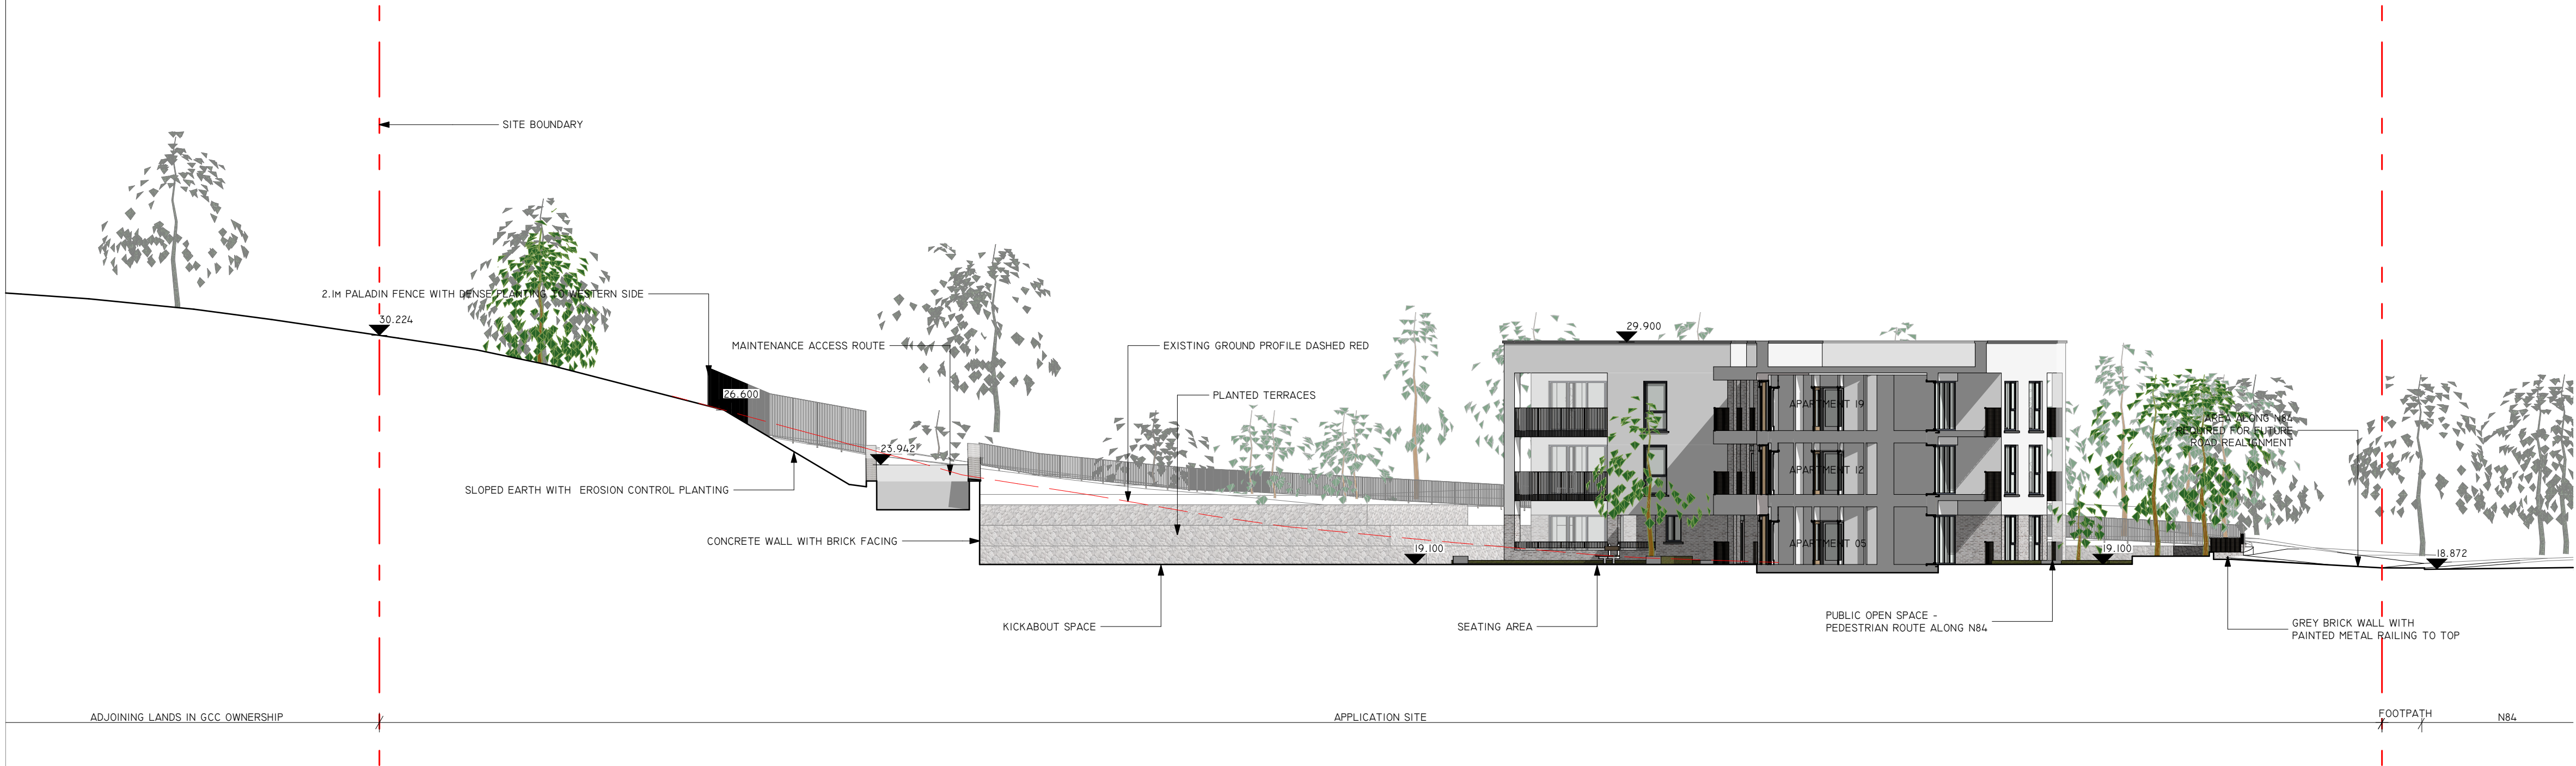

03 SITE SECTION 03
PI01 1:200



04 SITE SECTION 04
PI01 1:200

REVISION NOTE		DATE	
CLIENT:	GALWAY CITY COUNCIL	obrain:beary	
PROJECT:	HEADFORD ROAD 19.09 HDF		
DRAWING:	SITE SECTIONS 2		
DATE:	MAR 2022	SCALE:	AI @ 1:200
JOB NO:	19.09 HDF	DRAWING NO:	PI01
REV:			
		O'Brian Beary Architects C1 The Steelworks Foley Street Dublin 1 t+353 1 855 9040 info@obrainbeary.ie www.obrainbeary.ie	