
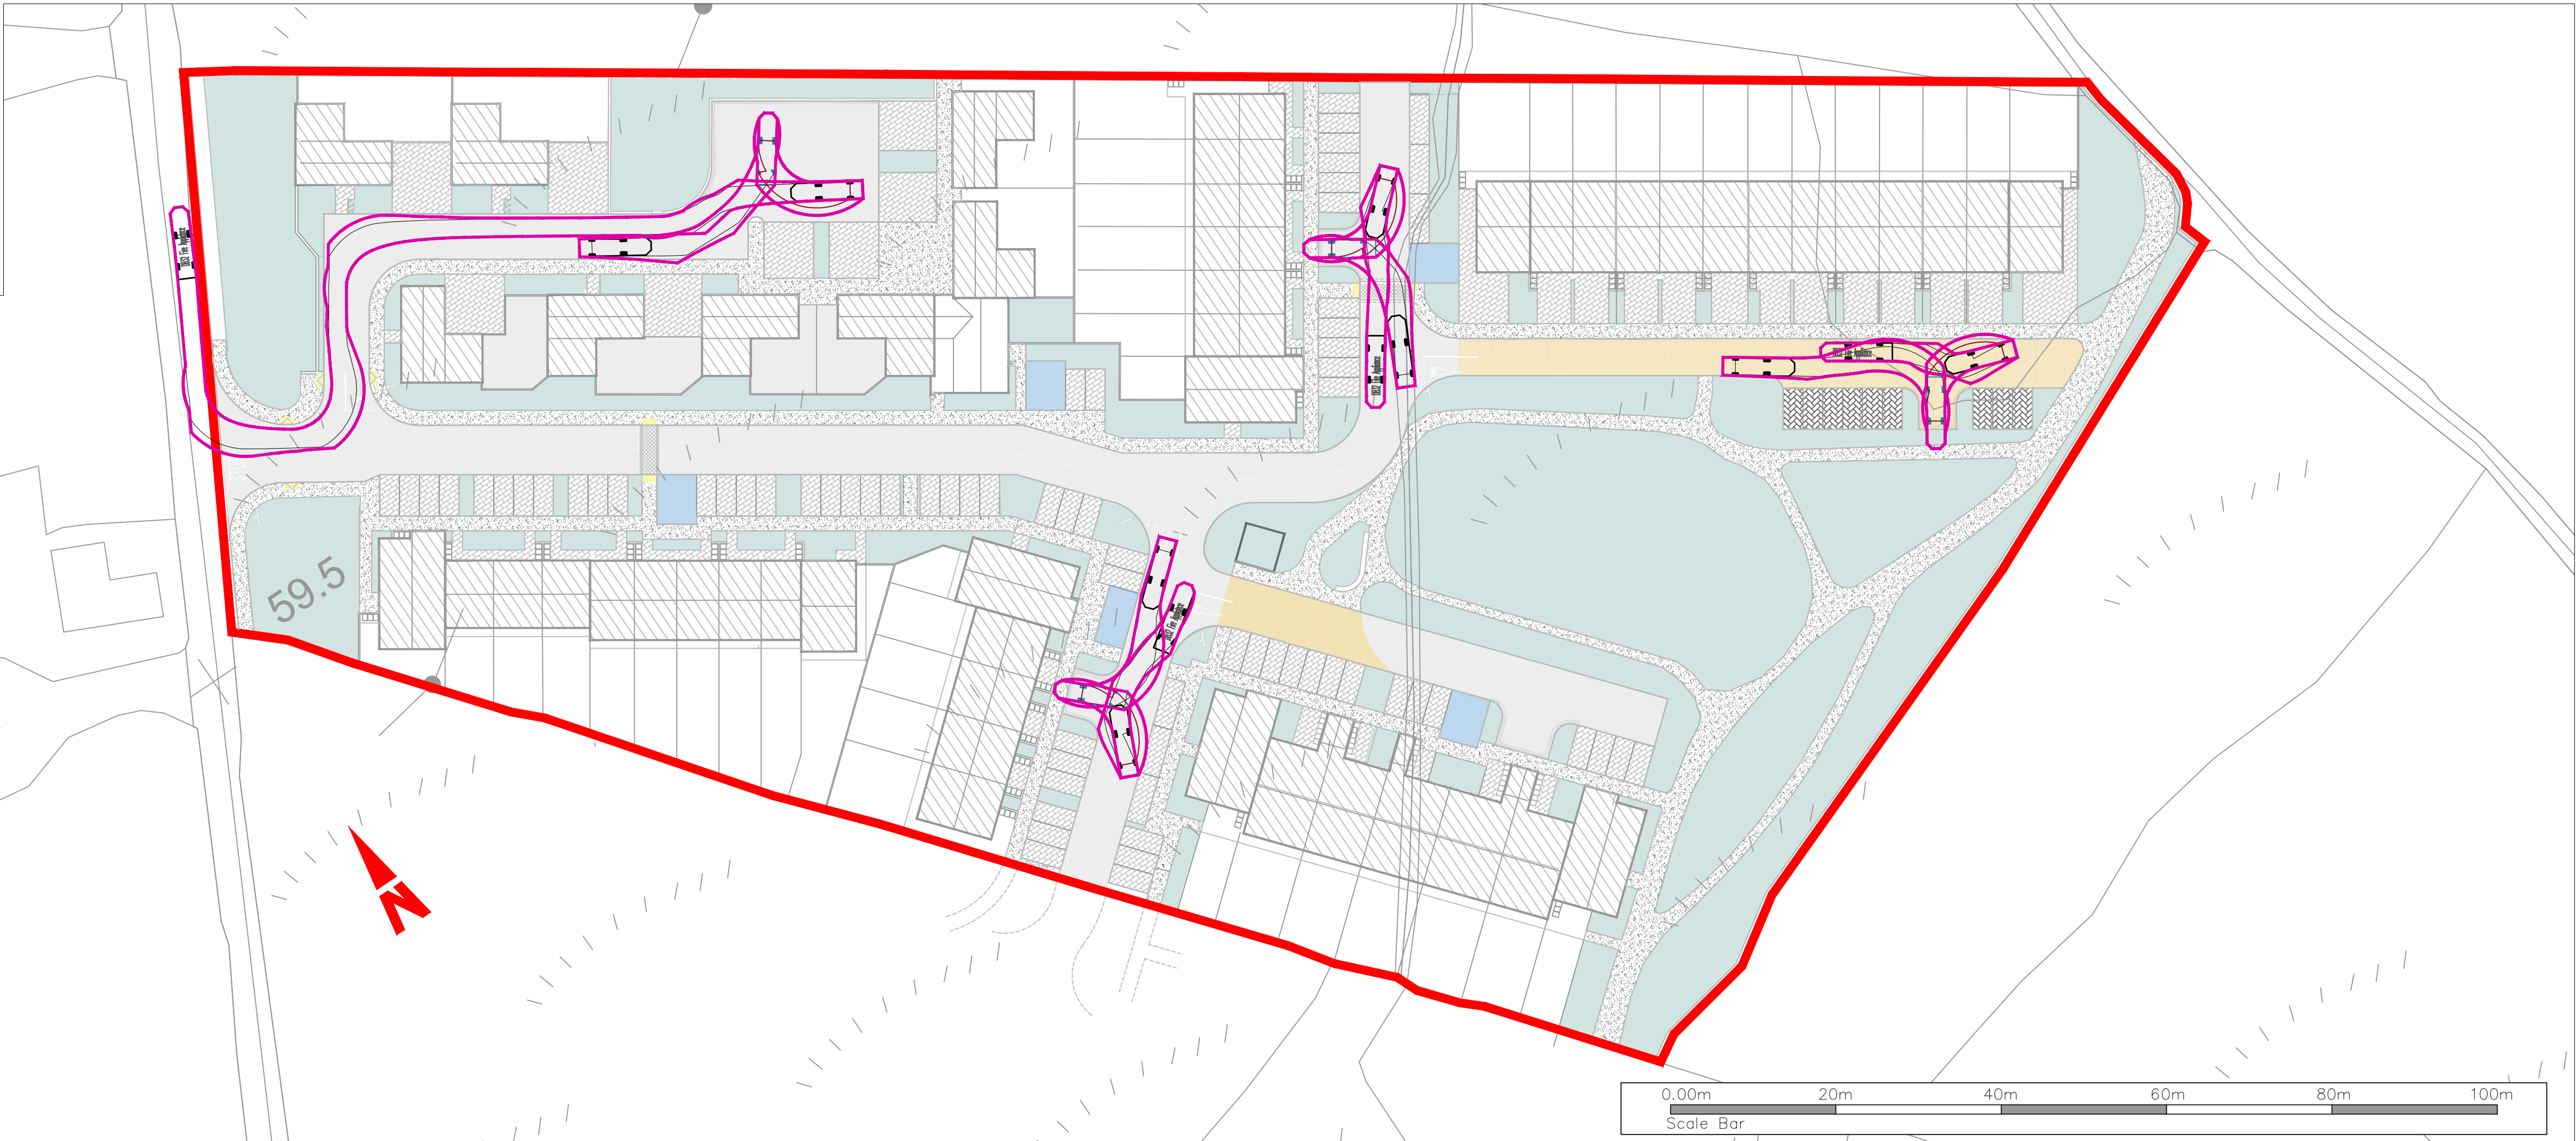
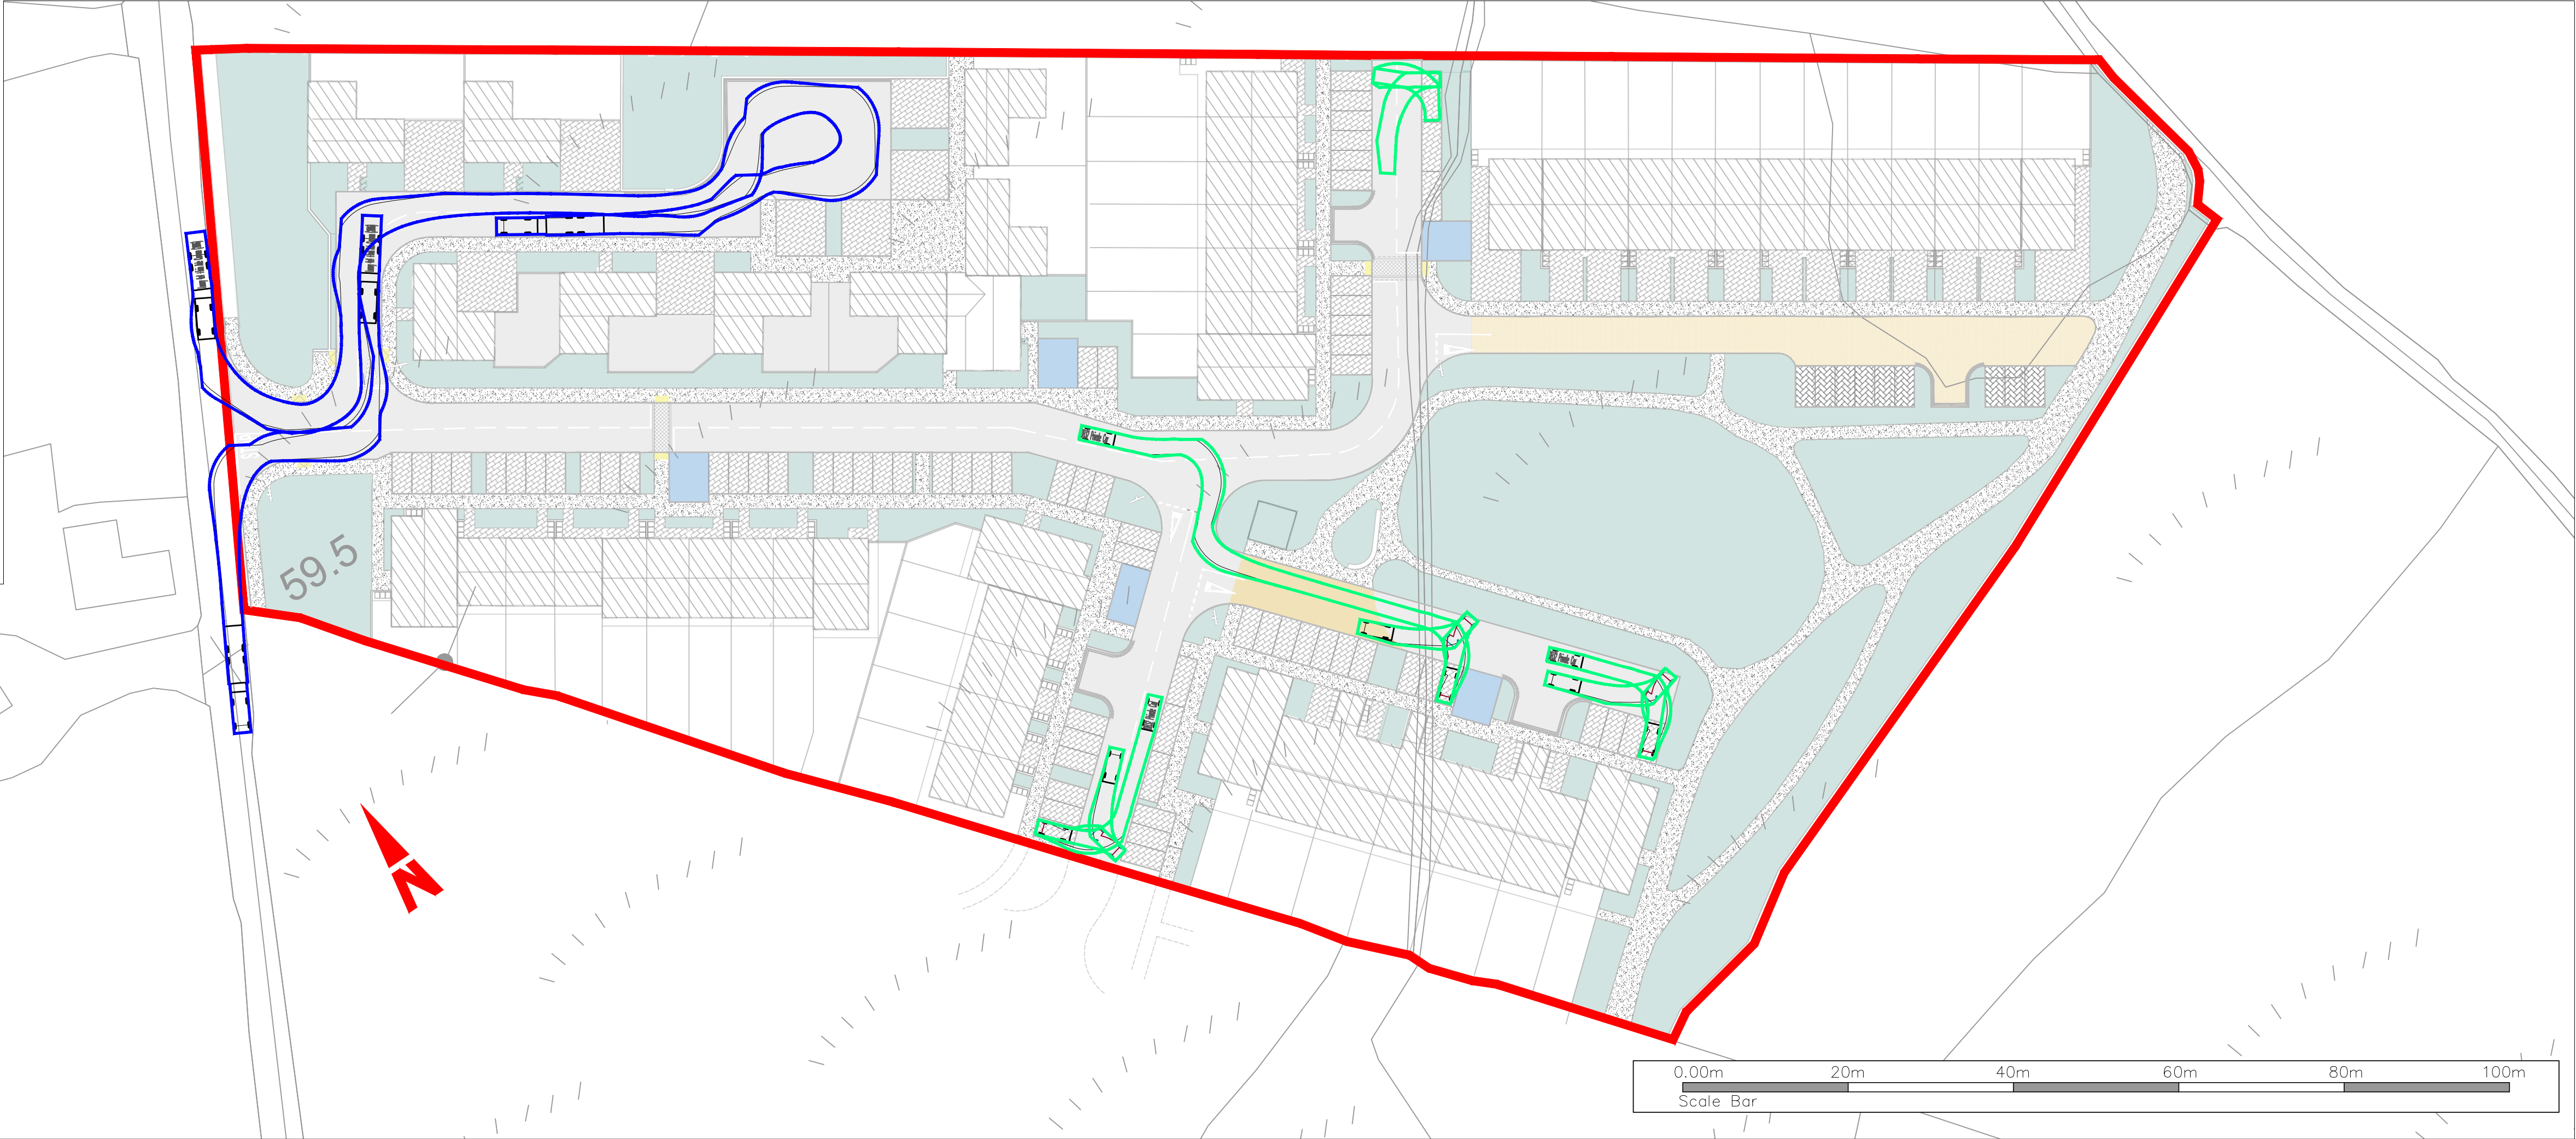
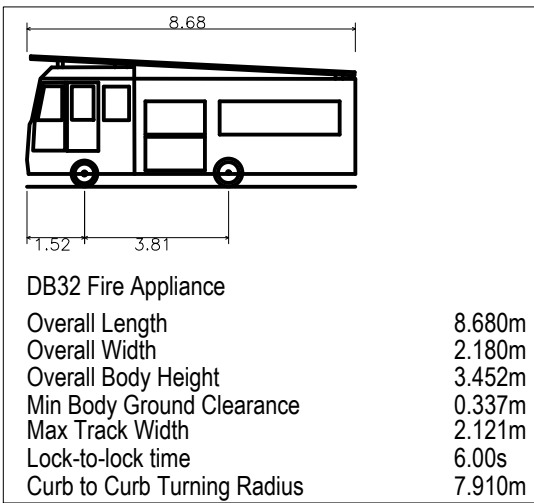
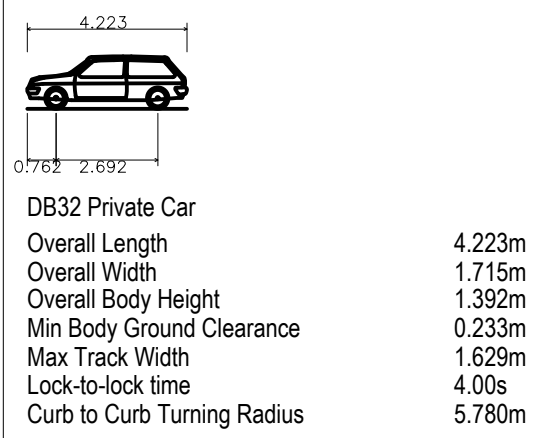


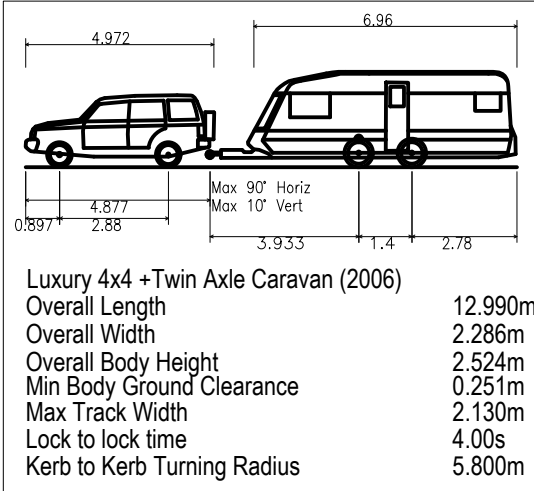

General Notes:

- This drawing is the property of RPS Group PLC, it is a confidential document and must not be copied, used, or its content divulged without prior written consent.
- Verifying Dimensions - The contractor shall verify dimensions against such other drawings or site conditions as pertain to this part of the work.
- Existing Services.
- Issue of Drawings.
Hard copies, dwf and pdf will form a controlled issue of the drawing. All other formats (dwg, dxf etc.) are deemed to be an uncontrolled issue and any work carried out based on these files is at the recipients own risk. RPS will not accept any responsibility for any errors arising from the use of these files, either by human error by the recipient, listing of un-dimensioned measurements, compatibility issues with the recipient's software, and any errors arising when these files are used to aid the recipients drawing production, or setting out on site.
- Datum: Ordnance Survey Datum, Malin Head
- Drawing to be read in conjunction with all other relevant Engineers drawings and specifications. Report all discrepancies to the Designer before proceeding.
- Refer to Architects drawings for all setting out, finishes, Insulation, DPC, DPM, Radon protection details, Cladding etc.
- Concrete Grades as follows:
Blinding/Leanmix C12/15
Foundations C35/45
RC Walls / Slabs C30/37
All concrete shall be designed for exposure class XC1, XC2, XC3, XD1, XS1 & XA1 in accordance with ISEN 206 part 1 and maximum size of aggregate 20mm, all in accordance with EN 206
All concrete shall have a min cement content of 320kg/m³ and a max. water/cement ratio of 0.55 and maximum size of aggregate 20mm.
- Only use dimensions shown. Do not scale.
- All details to be read in conjunction with Architects details & drawings.
- Levels - S.F.L. denotes Structural Finish Level.
- Engineer to be informed by the contractor of any discrepancies before any work commences
- Co-ordination between specialists is the responsibility of the main contractor. Any work carried out without adequate co-ordination is at the main contractors risk.

Additional Notes:

LEGEND

AUTO TRACKING - LUXURY 4X4 WITH CARAVAN	
AUTO TRACKING - FIRE TRUCK	
AUTO TRACKING - REFUSE TRUCK	
AUTO TRACKING - PRIVATE CAR	
AUTO TRACKING - LUXURY 4X4	

P02	31.08.21	CS	WKS	Issue for Stage Approval	OK
Rev	Date	Dm	CHK	Amendment / Issue	App

Client

Galway City Council

RPS MAKING COMPLEX EASY

Lyrr 2, IDA Business & Technology Park, Mervue, Galway
T +353 91 400200
W www.rpsgroup.com/ireland
E ireland@rpsgroup.com

Project
Keeraun Social Housing Scheme,
Ballymoneen Road, Galway City

Title
Autotracking Layout

Model File Identifier
MGC0716-RPS-00-XX-C-KP0003

File Identifier
MGC0716-RPS-00-XX-C-KP0003-01

Created on February 2021	Sheets 01 OF 02
-----------------------------	--------------------

Scale 1:500 @ A1 1:1000 @ A3	Status S4	Rev P02
------------------------------------	--------------	------------