

- General Notes
- DO NOT SCALE FROM THIS DRAWING- WORK ONLY FROM FIGURED DIMENSIONS.
 - ALL ERRORS & OMISSIONS TO BE REPORTED TO THE CONSULTING ENGINEER
 - THIS DRAWING IS TO BE READ IN CONJUNCTION WITH ARCHITECTS AND STRUCTURAL ENGINEER'S DRAWINGS.
 - REFER TO DOCUMENT REGISTER FOR DESCRIPTION OF STATUS CODES.

NOTES

- THIS DRAWING SHALL BE READ IN CONJUNCTION WITH ALL OTHER RELEVANT DRAWINGS & CONTRACT DOCUMENTS.
- THE CONTRACTOR IS TO ALLOW FOR THE SUPPLY AND INSTALLATION OF ACCESS CHAMBERS ON DUCTING IN ACCORDANCE WITH SKY/KBO SPECIFICATION.
- THE MECHANICAL & ELECTRICAL CONTRACTORS SHALL BE RESPONSIBLE FOR THE CO-ORDINATION OF ALL UNDERGROUND SERVICES IN CONJUNCTION WITH THE MAIN CONTRACTOR.
- ALL SATELLITE TV DUCTING TO BE LOCATED IN FOOTPATHS & SOFT LANDSCAPING.
- SKY/KBO SHALL APPROVE ALL COVERS IN ACCORDANCE WITH COMPANY STANDARD NATIONWIDE.
- ALL CHAMBERS SHALL HAVE A CONCRETE FOUNDATION.
- ACTUAL DIMENSIONS MAY VARY WITHIN THE CHAMBER DUE TO EXISTING CONDITIONS. ALL VARIATIONS TO BE APPROVED BY SKY/KBO.
- ALL CHAMBERS TO HAVE DRAINAGE SUMP WITH SUITABLE FLOOR GRADIENT.
- DISTANCE BETWEEN DUCTS TO BE 25mm HORIZONTALLY & VERTICALLY.
- MINIMUM OF 450/500mm COVER ON DUCT IN FOOTWAY & MINIMUM OF 750mm COVER ON DUCTS LOCATED IN CARRIAGEWAYS UNLESS OTHERWISE SPECIFIED BY LOCAL AUTHORITY.
- FINAL F/W REINSTATEMENT SLAB TO BE SEPARATE FROM CHAMBER CONCRETE.
- AT ALL TIMES THE CONTRACTOR IS TO BE AWARE OF THE PRESENCE OF EXISTING UNDERGROUND SERVICES IN THE VICINITY OF THE SITE

96/110mmØ GREY uPVC SKY DUCT (BSEN 50086) - 4" TWINWALL GREEN

33/37mm 1 WAY SKY SUB DUCT (32/36mm HYDRODARE)

SAT TV JB4 CHAMBER

P01	S5	Feb '23	Issue For Part VIII	D.D
P01	S2	JAN '23	SUITABLE FOR INFORMATION	D.D.
Rev	Status	Date	Description	D.E.

Revision	Project Drawing Reference			
P01	21832-VCE-XX-XX-DR-E-1006			
Status	Varming Project Number			
S5	21832			

Date	Checked By	Drawn By	Scale
JAN '23	J.G	D.D.	1:500 @ A1

Client
Galway City Council



Project Title
Ballyburke Neighbourhood Centre and Social Housing Scheme
Ballyburke, Galway City

Drawing Title
**Electrical Services
Satellite TV Services
Layout**


Varming
Consulting Engineers Ltd.

Dublin	01 4872300			
Cork	021 2375080			
Roscommon	090 6602380			
Website	www.varming.ie			


Engineering
for the Future

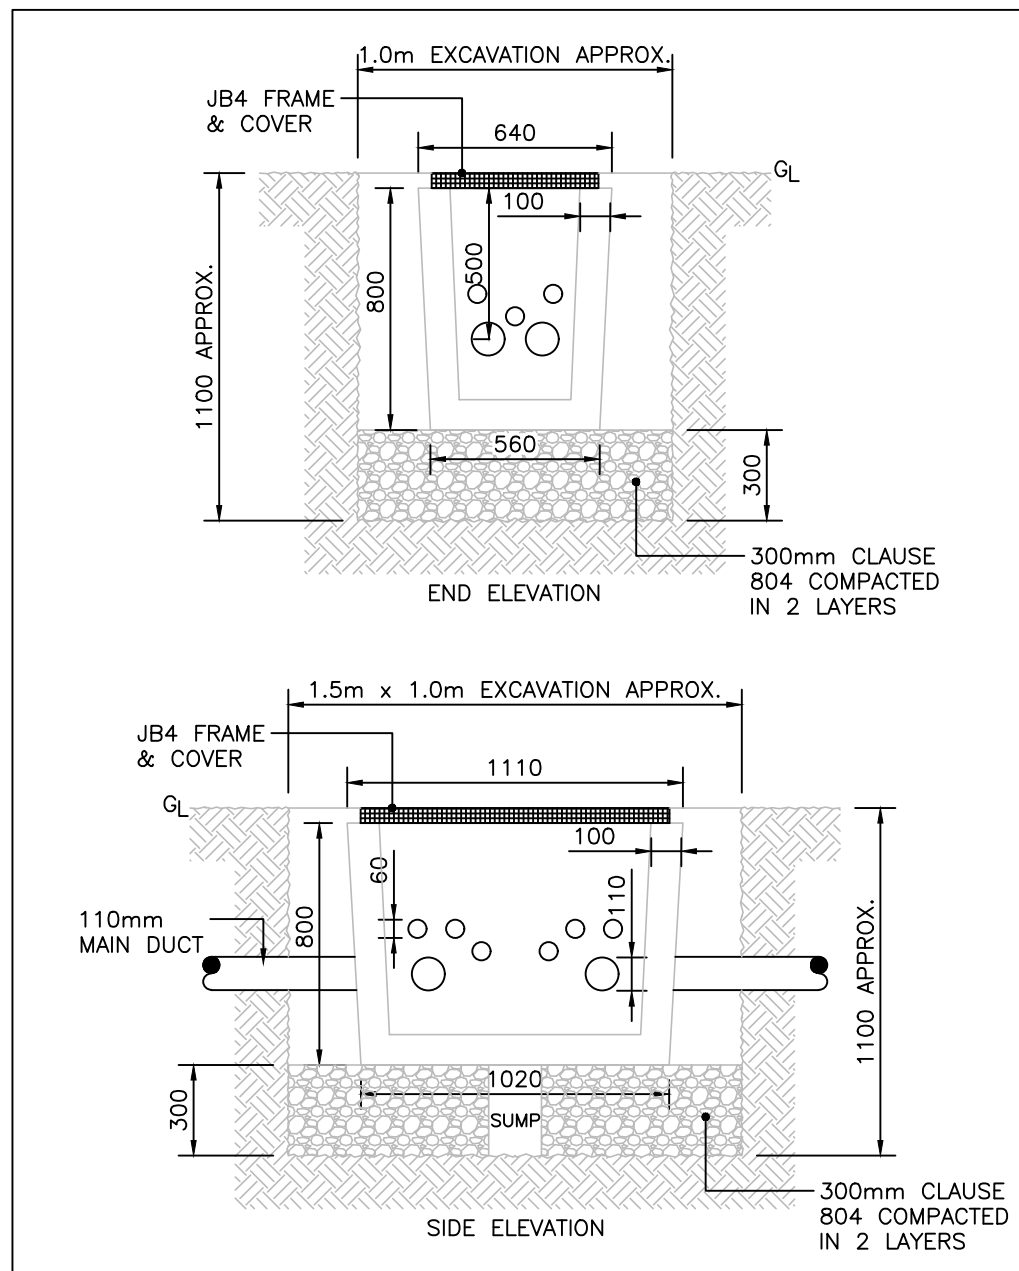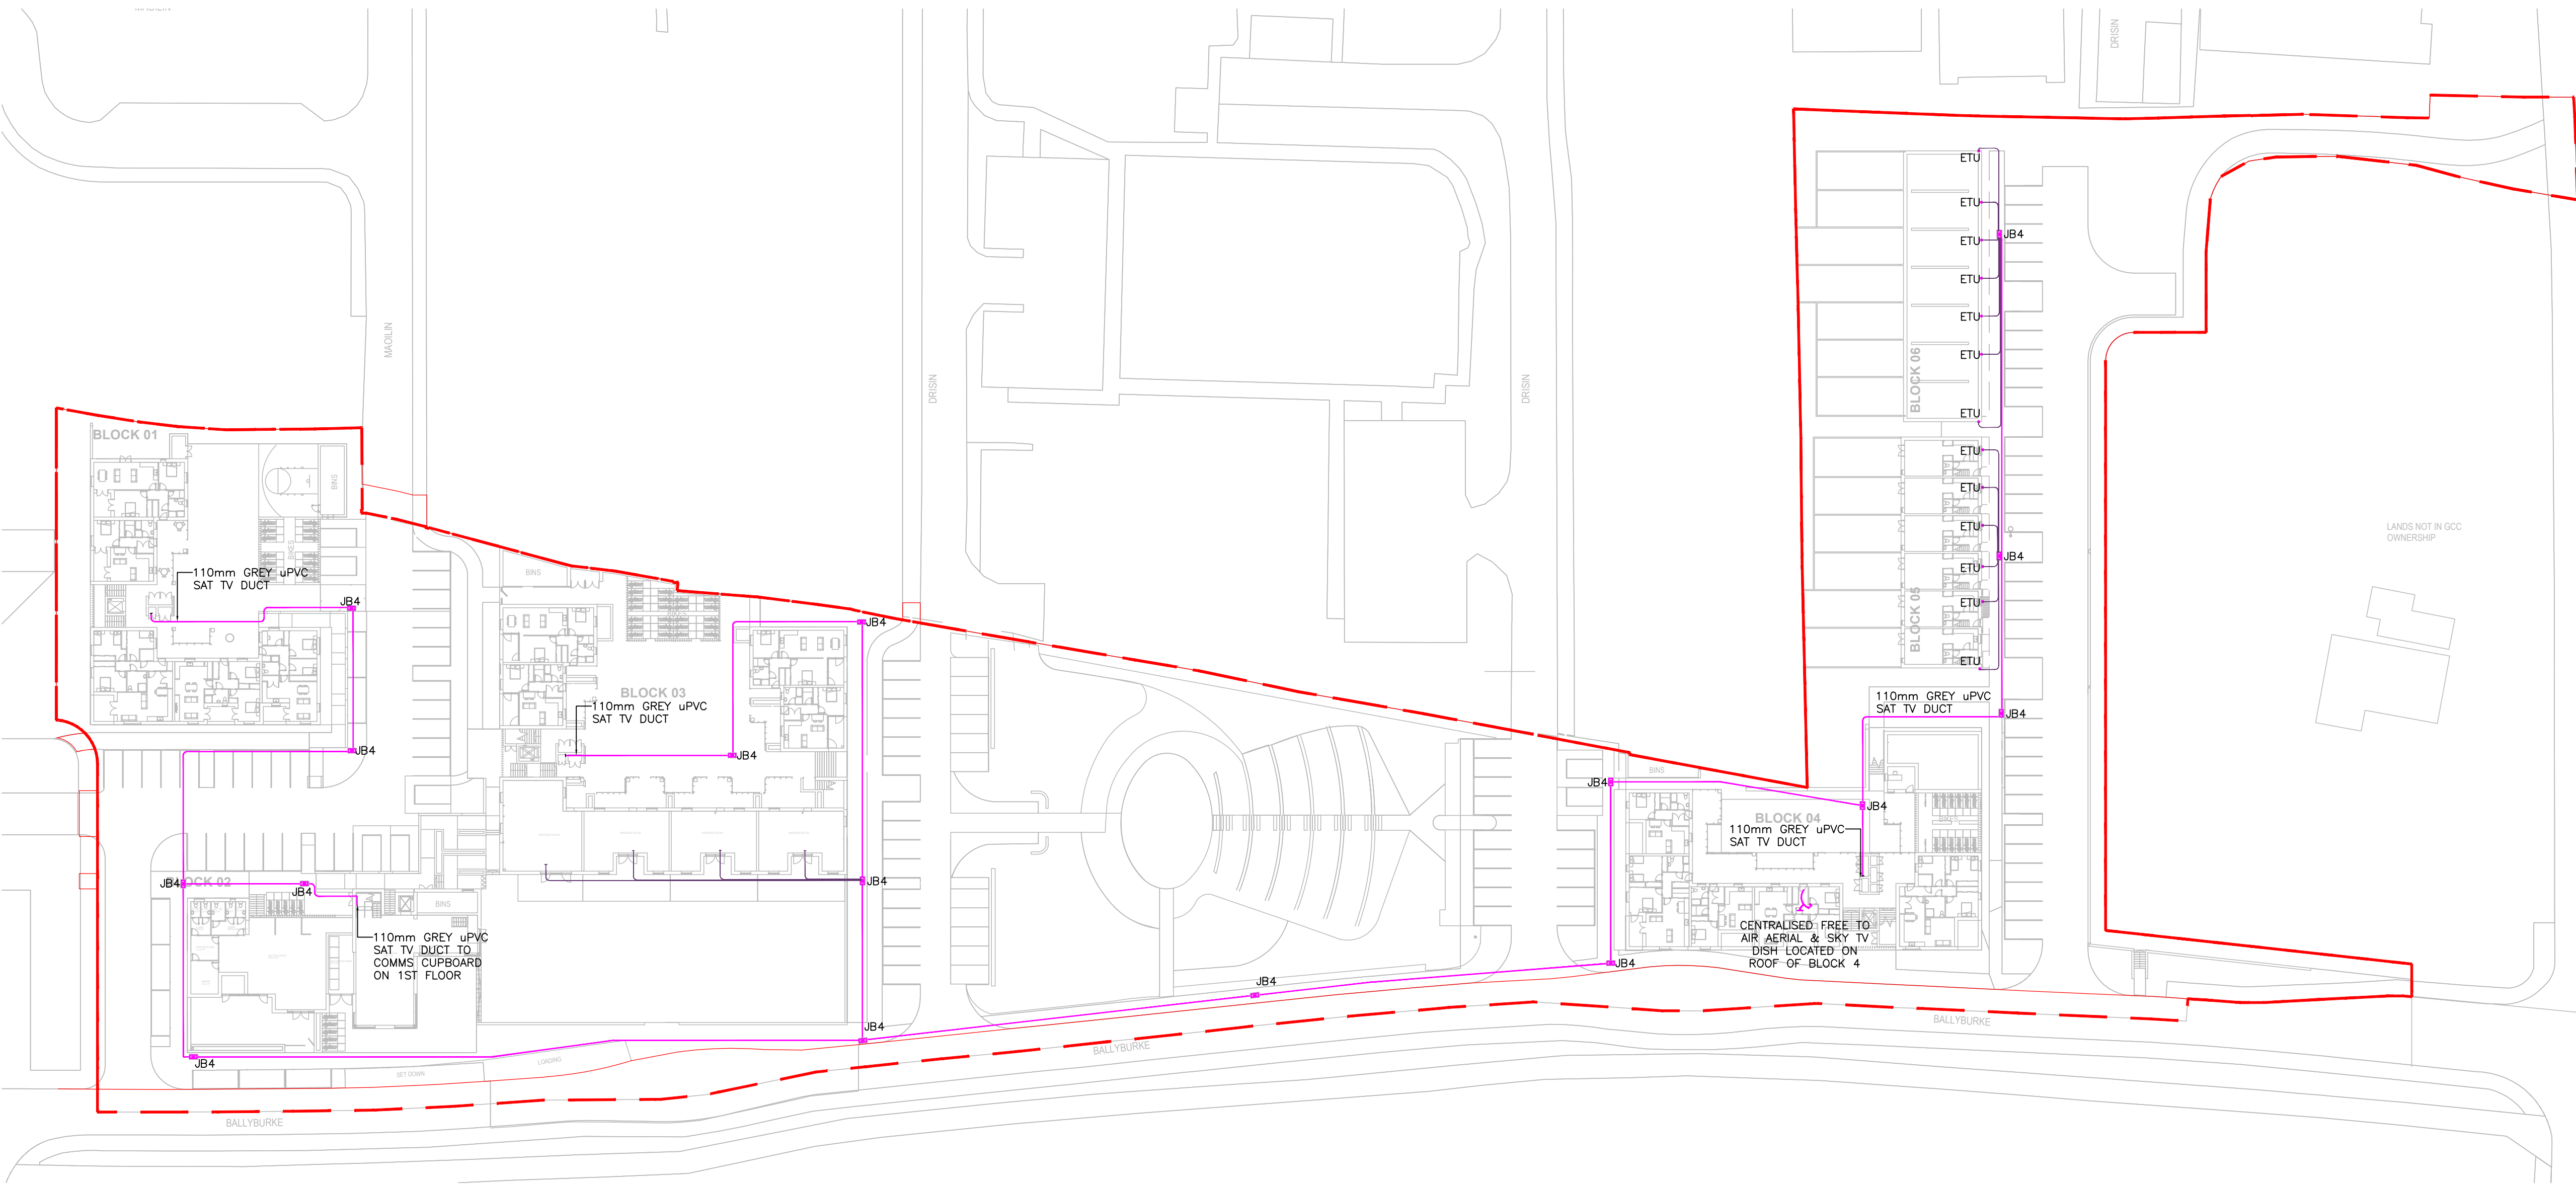


JB4 (JOINT BOX) - FOOTWAY CHAMBER
1:25 (A1)

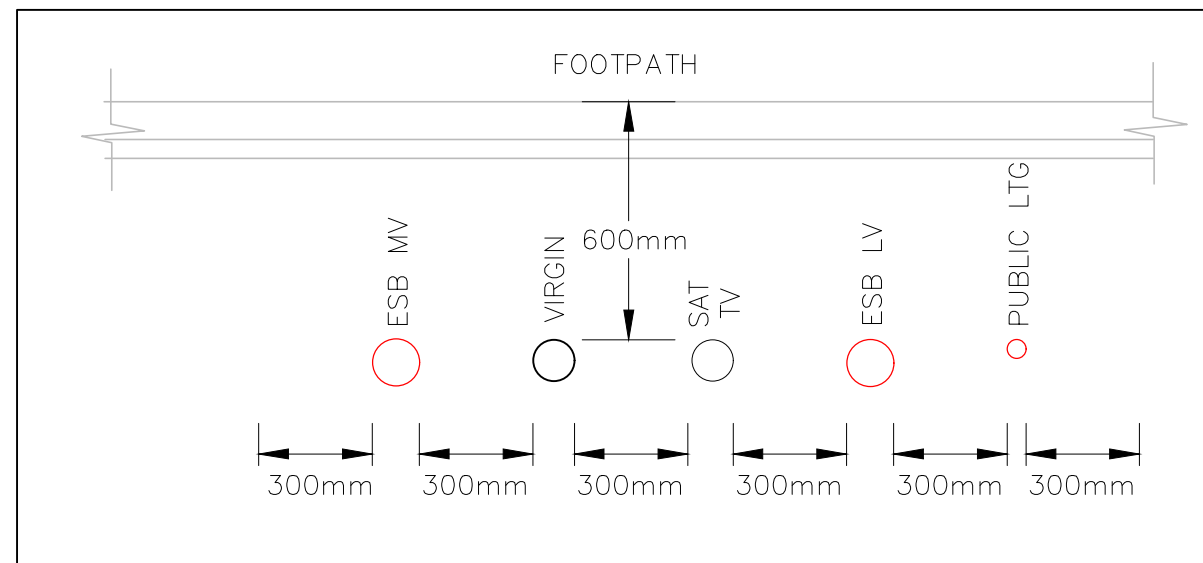


TYPICAL UNDERGROUND SERVICES SEGREGATION IN FOOTPATH
N.T.S. (A1)

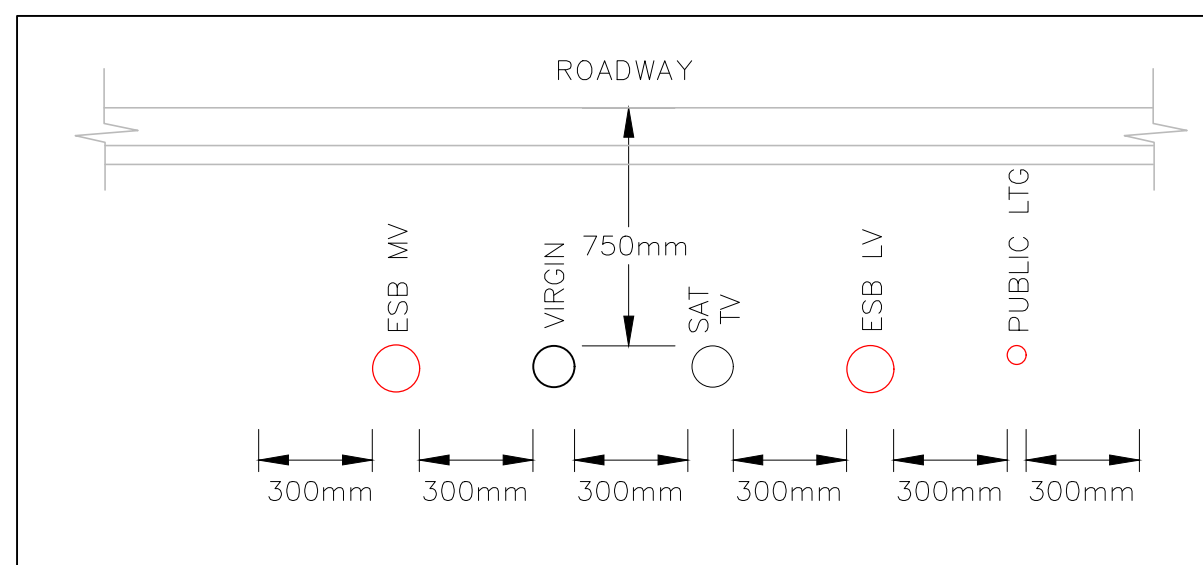


TYPICAL UNDERGROUND SERVICES SEGREGATION IN ROADWAY
N.T.S. (A1)

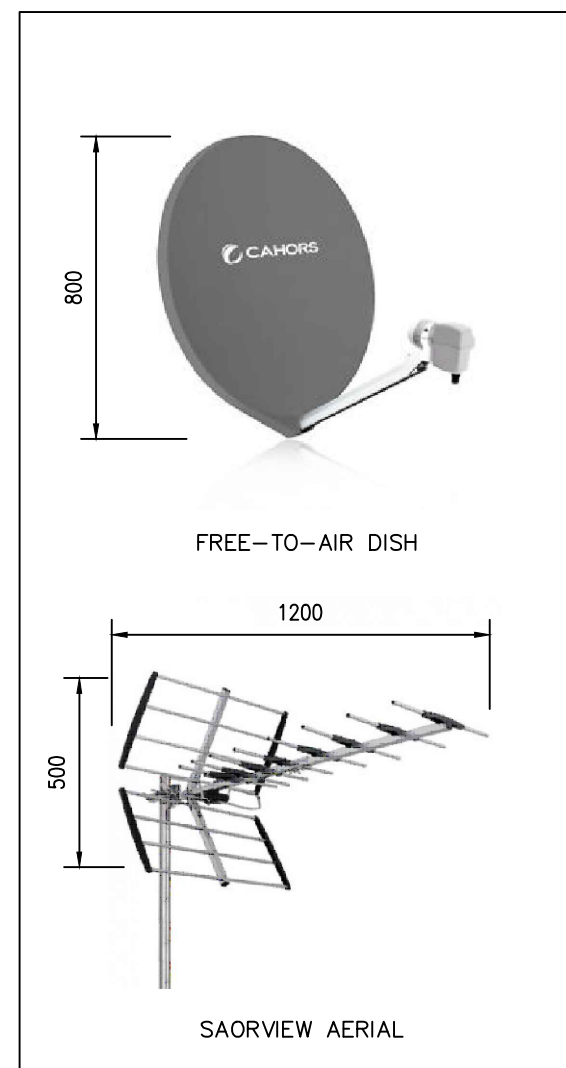

CENTRALISED TV SYSTEM ANTENNAS
N.T.S. (A1)

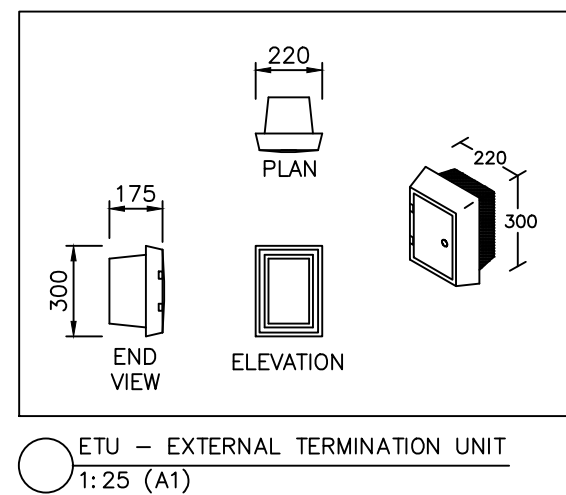

ETU - EXTERNAL TERMINATION UNIT
1:25 (A1)

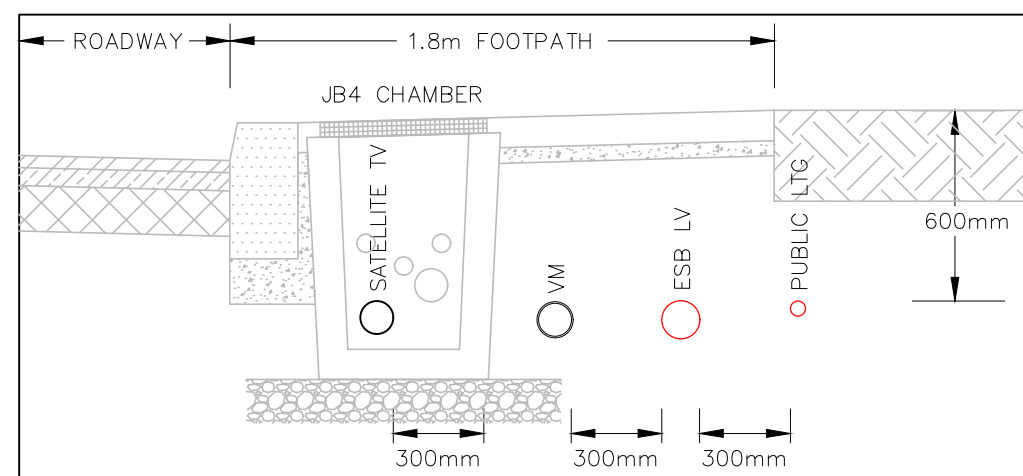

TYPICAL CROSS SECTION OF UNDERGROUND SERVICES AT SAT TV JB4 CHAMBER
1:25 (A1)